




Floor/Site Plan
1:50

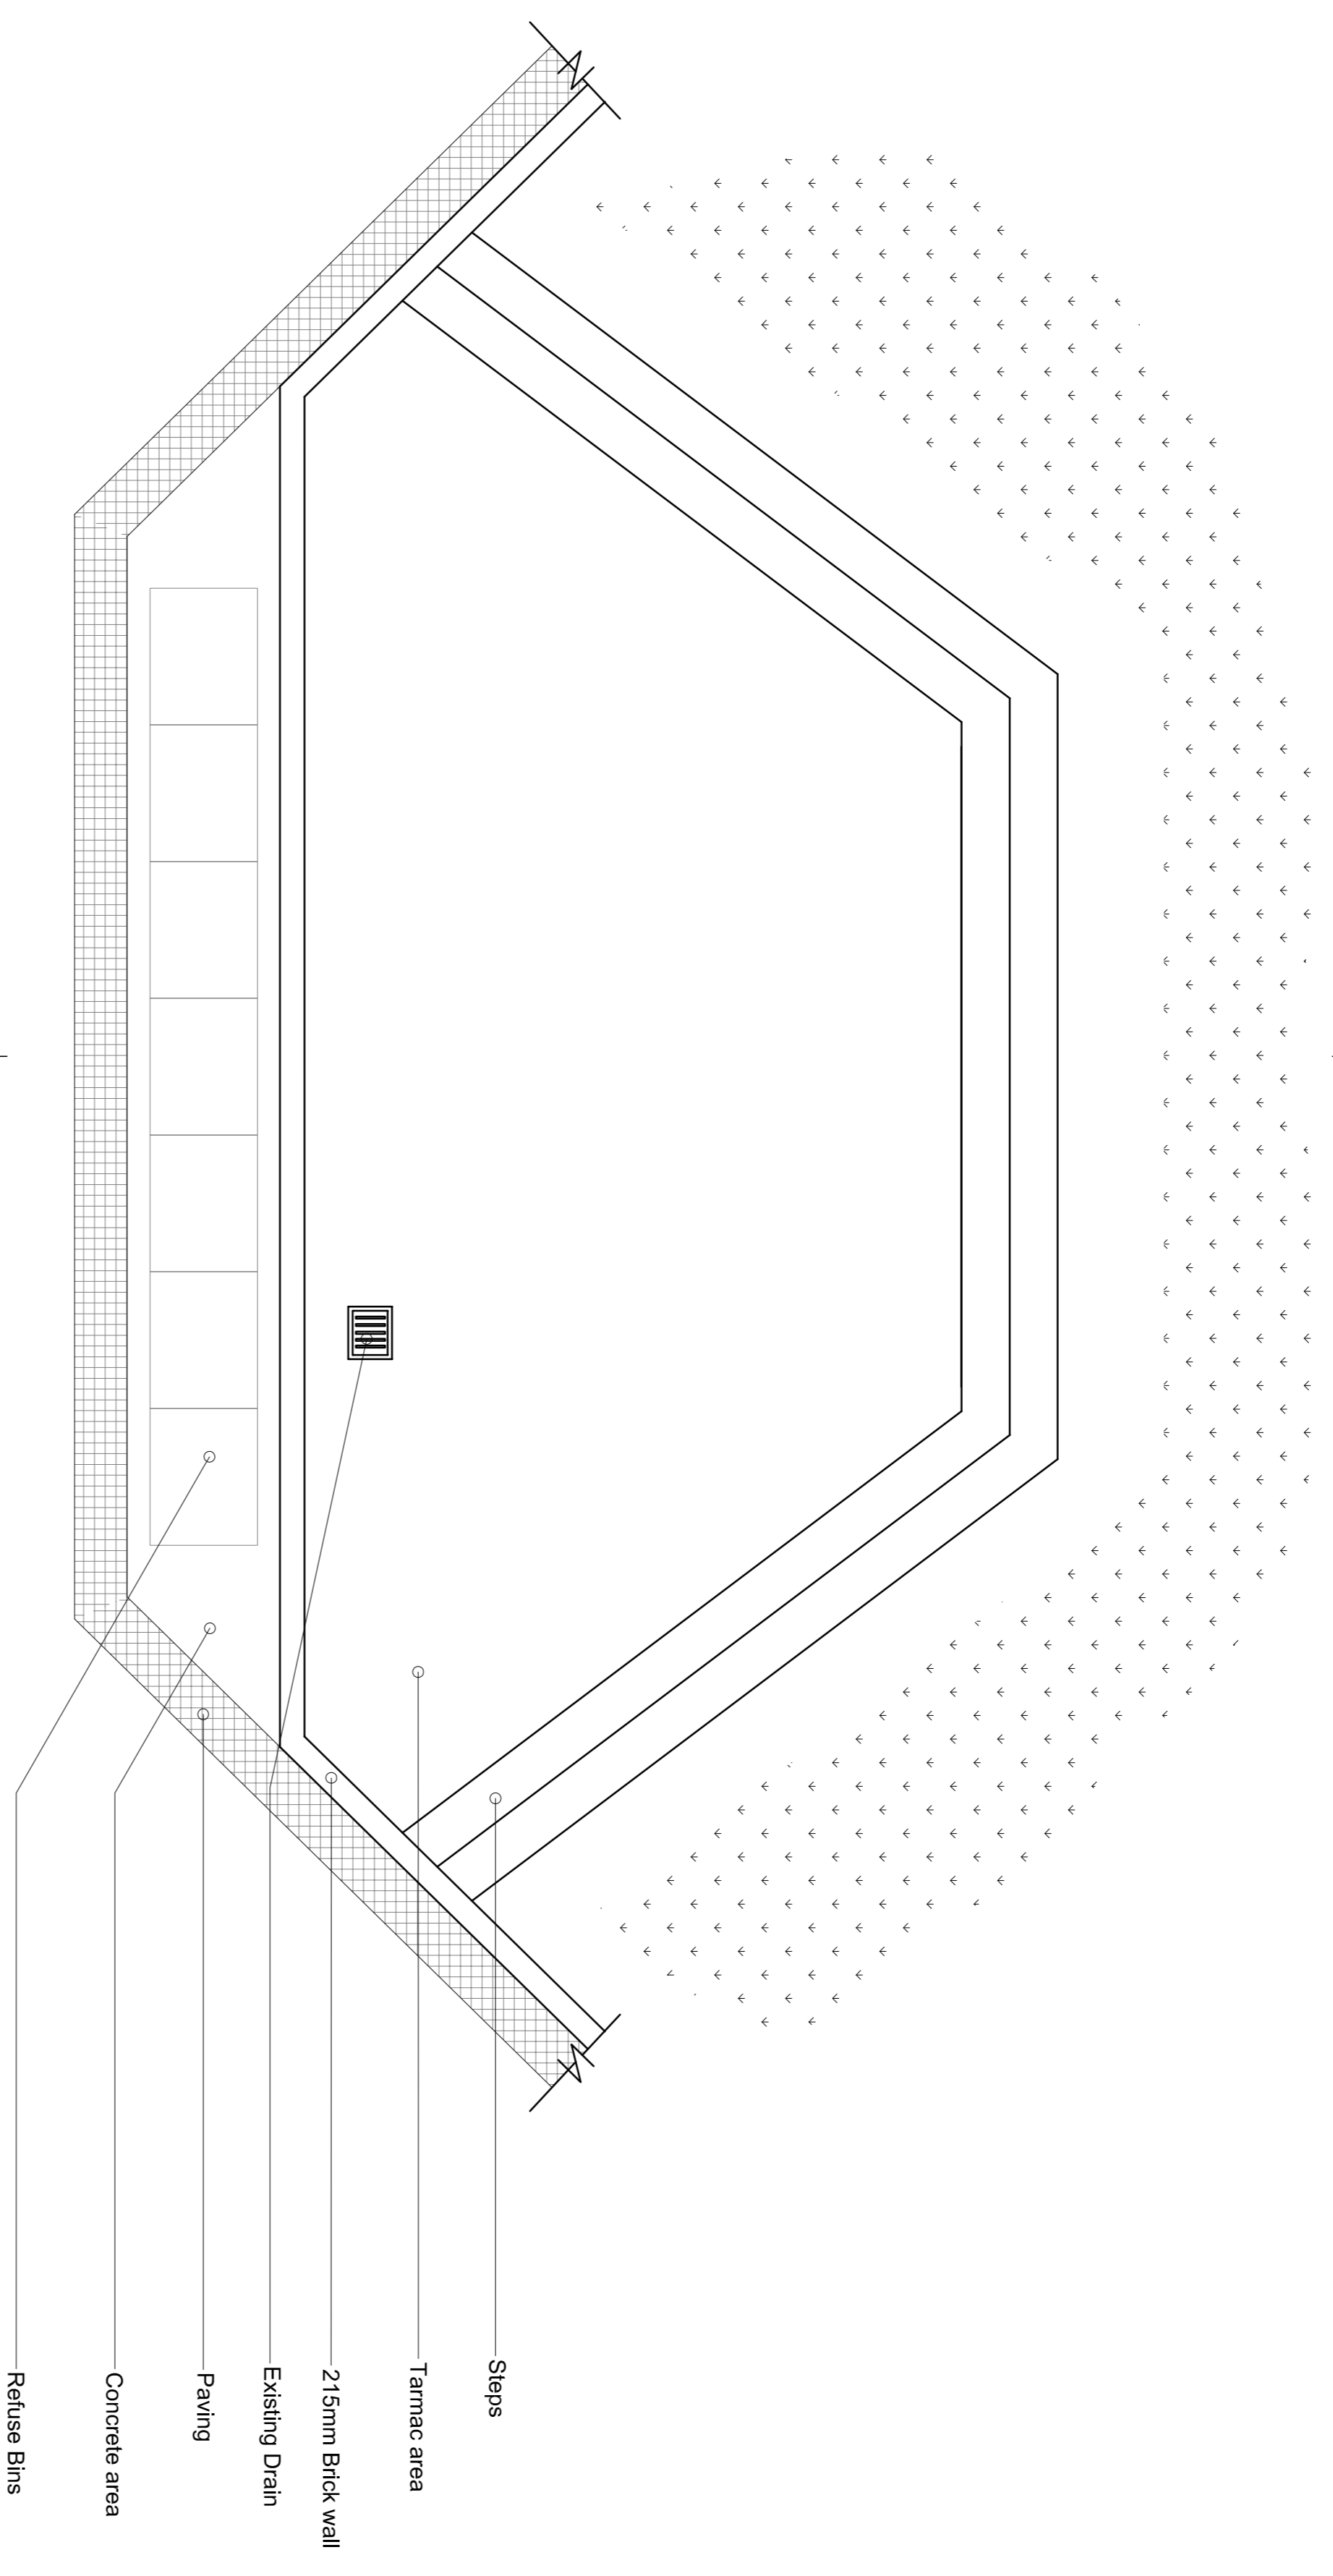

Section AA
1:50

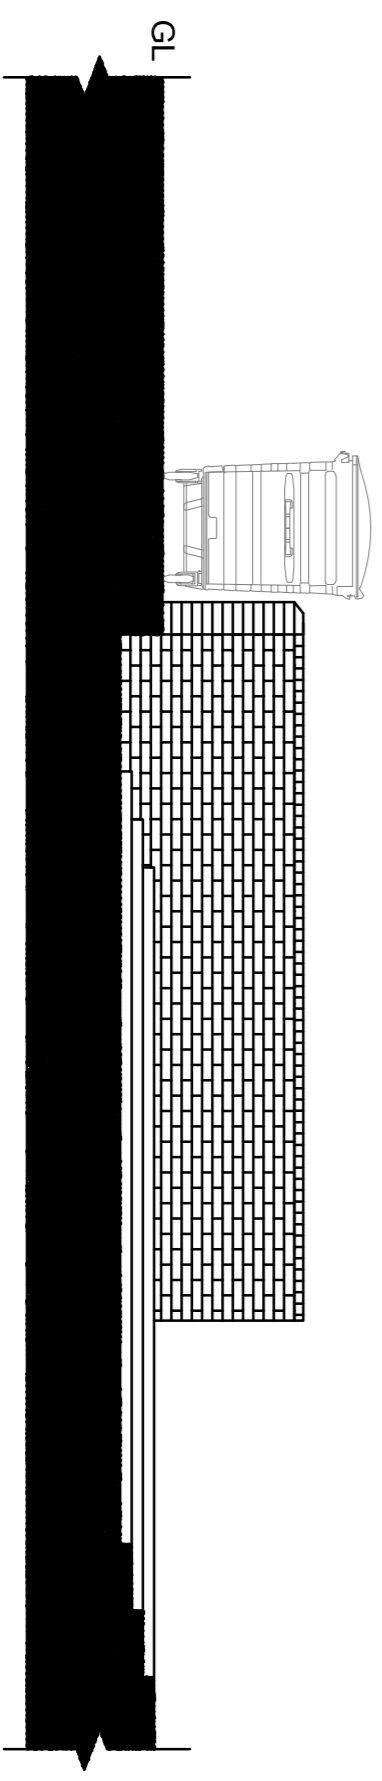

Front Elevation
1:50

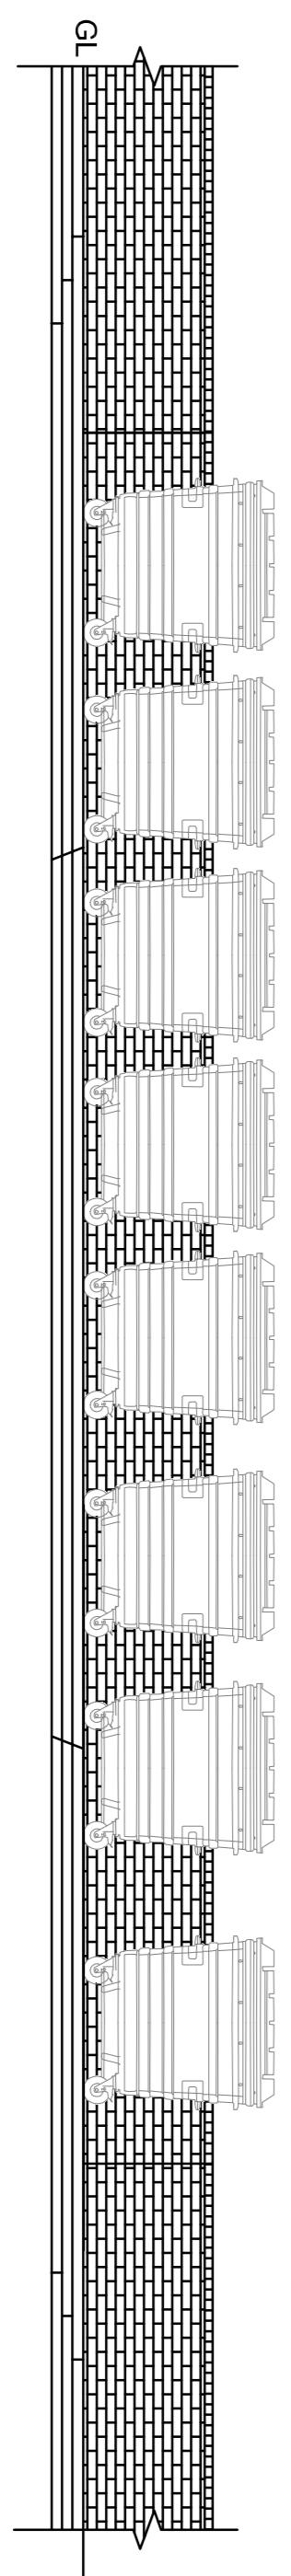

REVISION 0 C DATE



BAILLY · GARNER
145-148 ELTHAM HILL
LONDON SE8 5DY
T: 020 8284 1300
F: 020 8284 1320
e: info@baillygarner.co.uk

CLIENT:
Camden Housing

ADDRESS:
**Tolmers Square
NW1 2PE**

PROJECT:
New Bin Store Enclosure

TITLE:
Existing Plan, Section AA & Elevation

PREPARED BY:
Planning

SCALE	DATE	REVISION
1:50	14.09.2015	
0	JDC	01
0	C	
27748		