


Existing Information: A specialist measured topographical survey has not been carried out unless commissioned separately by the client from a surveying company. Existing information with architect's drawings is based upon an architect's survey of the site of the subject house building. Existing information and neighbouring buildings and their associated levels have been estimated and in certain cases information is assumed where access or a visual check has not been possible. Any critical dimensions and levels shown are to be checked on site by the contractor and to be his responsibility.

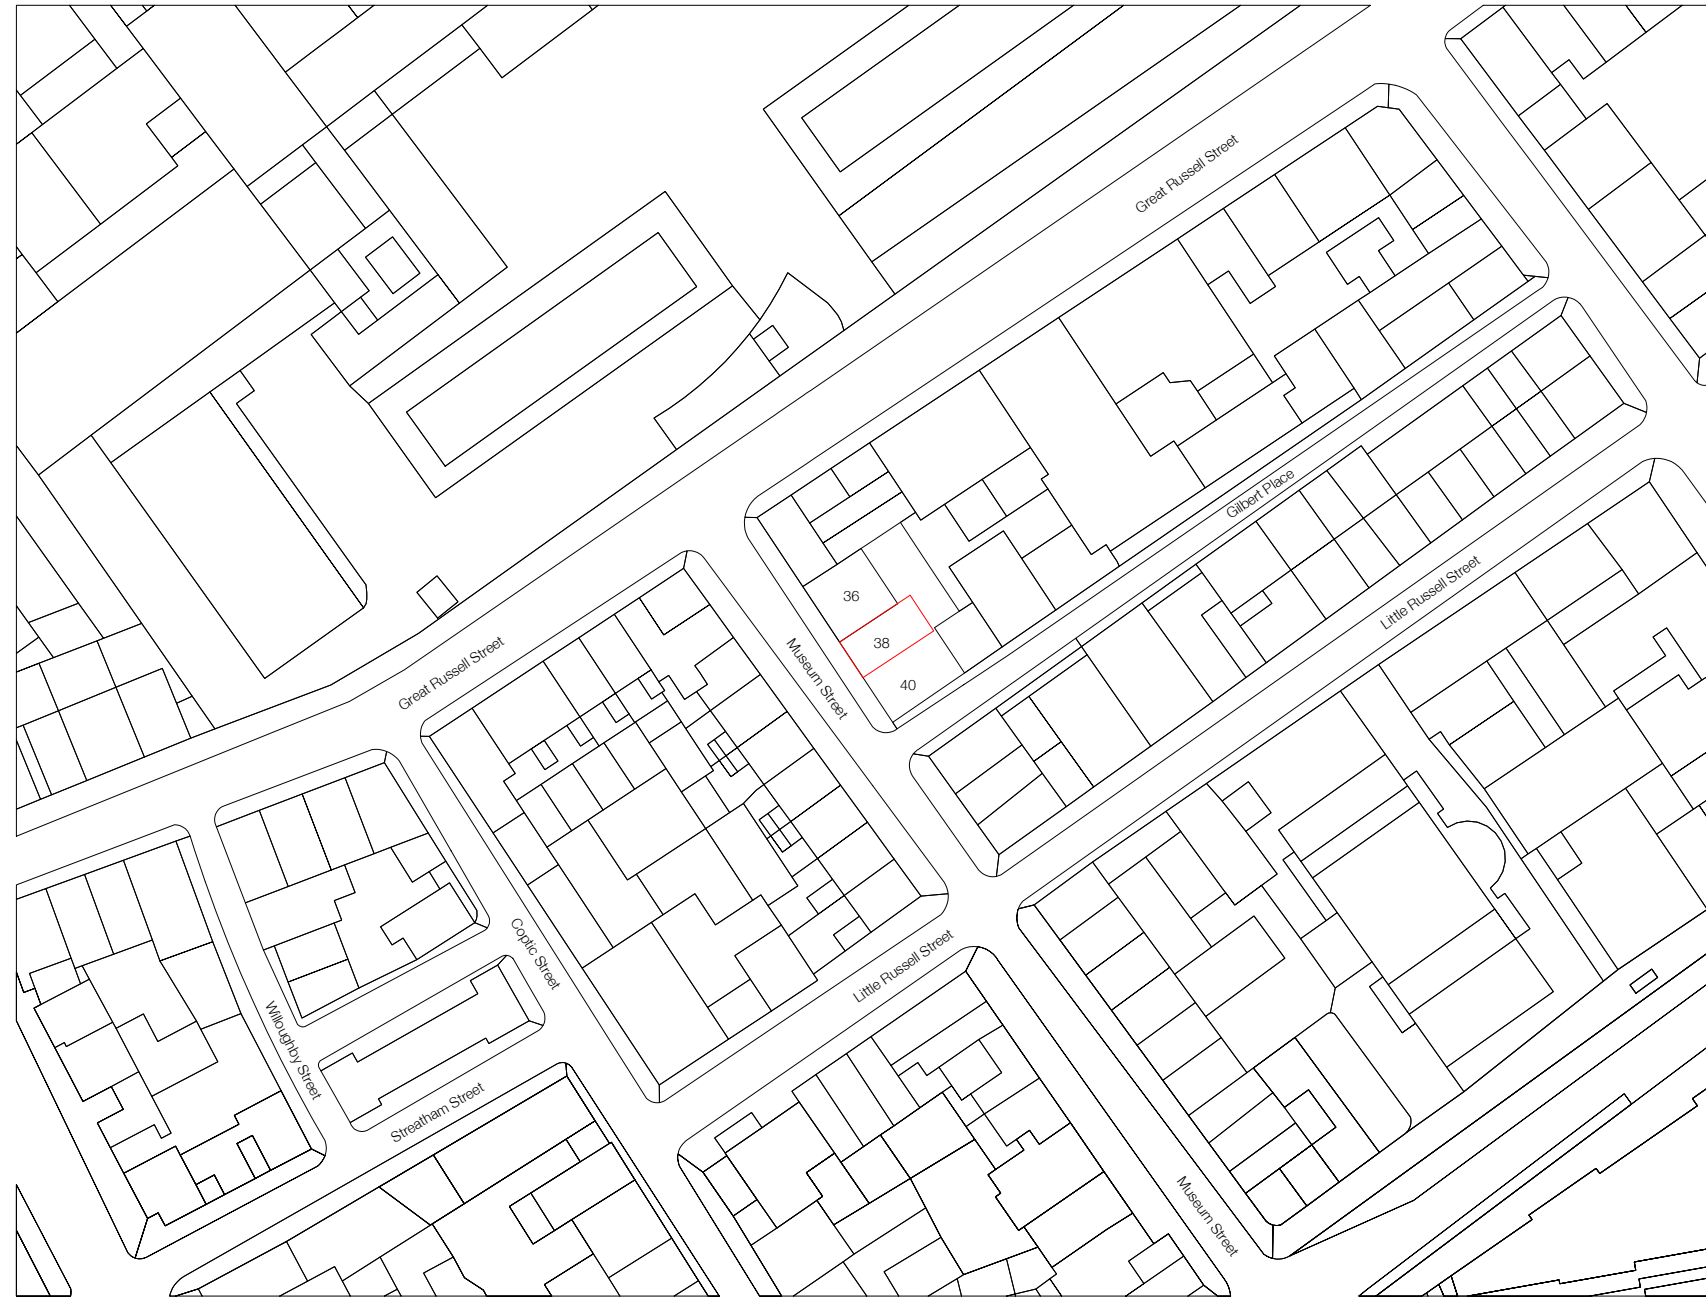

No.	Description	Date

EXISTING

TIM GREATREX
ARCHITECT

Third Floor, 22-27 The Oval, E2 9DT

Job: 38 Museum Street
Job No: 131
Level: Site
Drawing: Plan
Scale: 1:500 @ A1, 1:1000 @ A3
Drawing No: E001
Revision: