


A. Ground Floor



B. First Floor

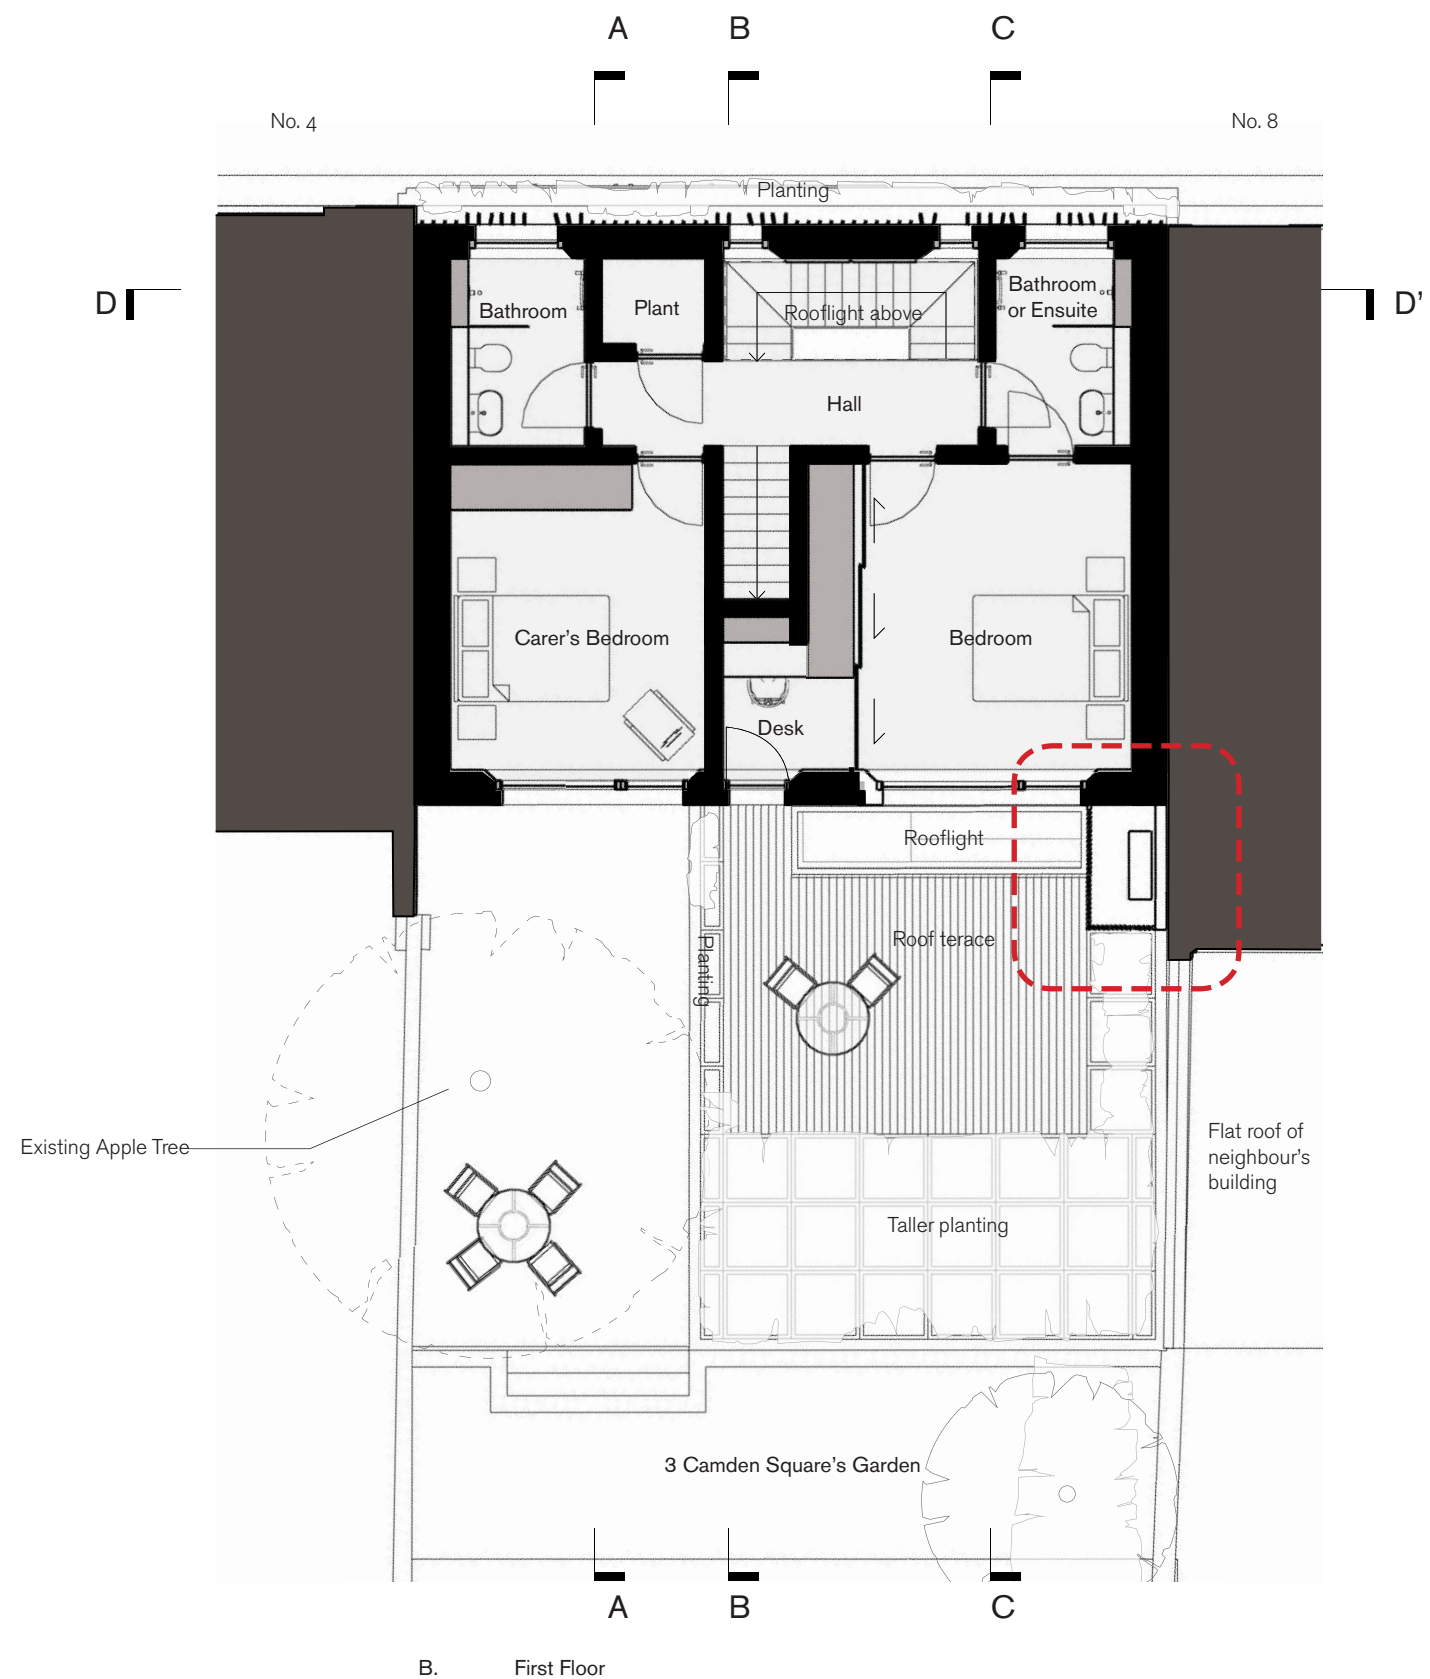

© bere:architects 2013

- 1 Use figured dimensions only
- 2 Do not scale from this drawing
- 3 All dimensions to be checked on site and the Architect to be informed of any discrepancies before construction commences
- 4 All references to drawings refer to current revision of that drawing
- 5 Structural and services information shown is indicative only. Refer to consultants' drawings for details and setting out
- 6 All work and materials to be in accordance with current applicable statutory legislation and to comply with all relevant codes of practice and British and European standards

Rev	Description	Date	By	Chk
A	Pre App Planning Advice	24.06.15	JBN	JB
B	Community Presentation	23.07.15	JBN	JB
C	Pre-app. planning advice	26.10.15	AW	JB
D	Pre-app. planning advice	28.10.15	AW	JB
E	Planning issue	27.11.15	AW	JB
F	Planning issue	01.12.15	AW	JB
G	Planning issue with ASHP	04.12.15	JBN	AW

**Project:** 442cm  
6 Camden Mews  
**Subject:** Proposed Ground and First Floor Plans  
**Scale:** 1:100 @ A3  
**Date:** 24/06/15

**bere:architects**

73 Poets Road, Islington, London N5 2SH  
T +44 (0)20 7241 1064 bere@bere.co.uk www.bere.co.uk

Project | Drawing | Rev

0442.B5.G20.P01 G