



A. View looking south along Camden Mews, showing the two storey visible massing green roof plantings softening the streetscape



B. View looking north along Camden Mews, showing the two storey visible massing green roof plantings softening the streetscape



C. View looking north from Murray Street, showing the minimal visual impact of the partial third storey.



D. Isometric view of the scheme, showing the significant setting back and sinking down of the partial third storey.

©berearchitects 2013

- 1 Use figured dimensions only
- 2 Do not scale from this drawing
- 3 All dimensions to be checked on site and the Architect to be informed of any discrepancies before construction commences
- 4 All references to drawings refer to current revision of that drawing
- 5 Structural and services information shown is indicative only. Refer to consultants' drawings for details and setting out
- 6 All work and materials to be in accordance with current applicable statutory legislation and to comply with all relevant codes of practice and British and European standards

Rev	Description	Date	By	Chk
A	Pre App Planning Advice	24.06.15	JBN	JB
B	Community Presentation	23.07.15	JBN	JB
C	Pre-app. planning advice	26.10.15	AW	JB
D	Pre-app. planning advice	28.10.15	AW	JB
E	Planning issue	27.11.15	AW	JB
F	Planning issue	01.12.15	AW	JB
G	Planning issue with ASHP	04.12.15	JBN	AW

Project: 442cm
6 Camden Mews
Subject: View of front facade & from Camden Mews
Scale: ---
Date: 24/06/15

bere:architects

73 Poets Road, Islington, London N5 2SH
T +44 (0)20 7241 1064 bere@bere.co.uk www.bere.co.uk

Project	Drawing	Rev
0442.B5.G20.V01	G	



A. View from the rear of 3 Camden Square, showing set back partial third storey with plantings in front.



B. View from the upper storeys of 3 Camden Square, showing set back partial third storey with plantings in front.



C. View looking through breezeway garden from gate off of Camden Mews towards 3 Camden Square, showing the rear ground floor volume reaching into the garden to gather more sunlight and the preserved view of 3 Camden Square from the mews.



D. View from the garden of 3 Camden Square towards Camden Mews, showing the rear ground floor volume reaching into the garden to gather more sunlight.

© bere:architects 2013

- 1 Use figured dimensions only
- 2 Do not scale from this drawing
- 3 All dimensions to be checked on site and the Architect to be informed of any discrepancies before construction commences
- 4 All references to drawings refer to current revision of that drawing
- 5 Structural and services information shown is indicative only. Refer to consultants' drawings for details and setting out
- 6 All work and materials to be in accordance with current applicable statutory legislation and to comply with all relevant codes of practice and British and European standards

Rev	Description	Date	By	Chk
A	Pre App Planning Advice	24.06.15	JBN	JB
B	Community Presentation	23.07.15	JBN	JB
C	Pre-app. planning advice	26.10.15	AW	JB
D	Pre-app. planning advice	28.10.15	AW	JB
E	Planning issue	27.11.15	AW	JB
F	Planning issue	01.12.15	AW	JB
G	Planning issue with ASHP	04.12.15	JBN	AW

Project: 442cm
6 Camden Mews
Subject: View from garden and
6 Camden Square
Scale: ---
Date: 24/06/15

bere:architects

73 Poets Road, Islington, London N5 2SH
T +44 (0)20 7241 1064 bere@bere.co.uk www.bere.co.uk

Project	Drawing	Rev
0442.B5.G20.V02		G



A. View of the ground floor living room and kitchen, showing the space future use as a ground floor disabled accessible apartment for Max's wife, Taddy.



B. View of the ground floor living room and kitchen, showing the space future use as a ground floor disabled accessible apartment for Max's wife, Taddy.



C. View from the first floor balcony looking towards 5 Camden Square's garden showing figures which are present in the Model of image D too.



D. View from the garden of 5 Camden Square's garden looking towards 6 Camden Mews showing how there is no overlooking as the figures are hidden behind the enlarged planter, even without plants in it.

© bere:architects 2013

- 1 Use figured dimensions only
- 2 Do not scale from this drawing
- 3 All dimensions to be checked on site and the Architect to be informed of any discrepancies before construction commences
- 4 All references to drawings refer to current revision of that drawing
- 5 Structural and services information shown is indicative only. Refer to consultants' drawings for details and setting out
- 6 All work and materials to be in accordance with current applicable statutory legislation and to comply with all relevant codes of practice and British and European standards

Rev	Description	Date	By	Chk
A	Pre App Planning Advice	24.06.15	JBN	JB
B	Community Presentation	23.07.15	JBN	JB
C	Pre-app. planning advice	26.10.15	AW	JB
D	Pre-app. planning advice	28.10.15	AW	JB
E	Planning issue	27.11.15	AW	JB
F	Planning issue	01.12.15	AW	JB
G	Planning issue with ASHP	04.12.15	JBN	AW

Project: 442cm
6 Camden Mews
Subject: Views of the interior

Scale: 1:100 @ A3
Date: 24/06/15

bere:architects

73 Poets Road, Islington, London N5 2SH
T +44 (0)20 7241 1064 bere@bere.co.uk www.bere.co.uk

Project | Drawing | Rev
0442.B5.G20.V03 G



© bere:arct

- 1 Use figured dimensions only
- 2 Do not scale from this drawing
- 3 All dimensions to be checked on site and the Architect to be informed of any discrepancies before construction commences
- 4 All references to drawings refer to current revision of that drawing
- 5 Structural and services information shown is indicative only. Refer to consultants' drawings for details and setting out
- 6 All work and materials to be in accordance with current applicable statutory legislation and to comply with all relevant codes of practice and British and European standards

Rev	Description	Date	By	Chk
A	Pre App Planning Advice	24.06.15	JBN	JB
B	Community Presentation	23.07.15	JBN	JB
C	Pre-app. planning advice	26.10.15	AW	JB
D	Pre-app. planning advice	28.10.15	AW	JB
E	Planning issue	27.11.15	AW	JB
F	Planning issue	01.12.15	AW	JB
G	Planning issue with ASHP	04.12.15	JBN	AW

Project: 442cm
6 Camden Mews
Subject: Aerial Isometric

Scale: 1:100 @ A3
Date: 24/06/15

bere:architects

73 Poets Road, Islington, London N5 2SH
T +44 (0)20 7241 1064 bere@bere.co.uk www.bere.co.uk

Project	Drawing	Rev

0442.B5.G20.V04 G



- 1 Use figured dimensions only
- 2 Do not scale from this drawing
- 3 All dimensions to be checked on site and the Architect to be informed of any discrepancies before construction commences
- 4 All references to drawings refer to current revision of that drawing
- 5 Structural and services information shown is indicative only. Refer to consultants' drawings for details and setting out
- 6 All work and materials to be in accordance with current applicable statutory legislation and to comply with all relevant codes of practice and British and European standards


Rev	Description	Date	By	Chk
A	Pre App Planning Advice	24.06.15	JBN	JB
B	Community Presentation	23.07.15	JBN	JB
C	Pre-app. planning advice	26.10.15	AW	JB
D	Pre-app. planning advice	28.10.15	AW	JB
E	Planning issue	27.11.15	AW	JB
F	Planning issue	01.12.15	AW	JB
G	Planning issue with ASHP	04.12.15	JBN	AW

Project: 442cm
 6 Camden Mews
Subject: Sectional perspective

Scale: 1:100 @ A3
Date: 24/06/15

bere:architects
 73 Poets Road, Islington, London N5 2SH
 T +44 (0)20 7241 1064 bere@bere.co.uk www.bere.co.uk

 Project Drawing Rev
0442.B5.G20.V05 G

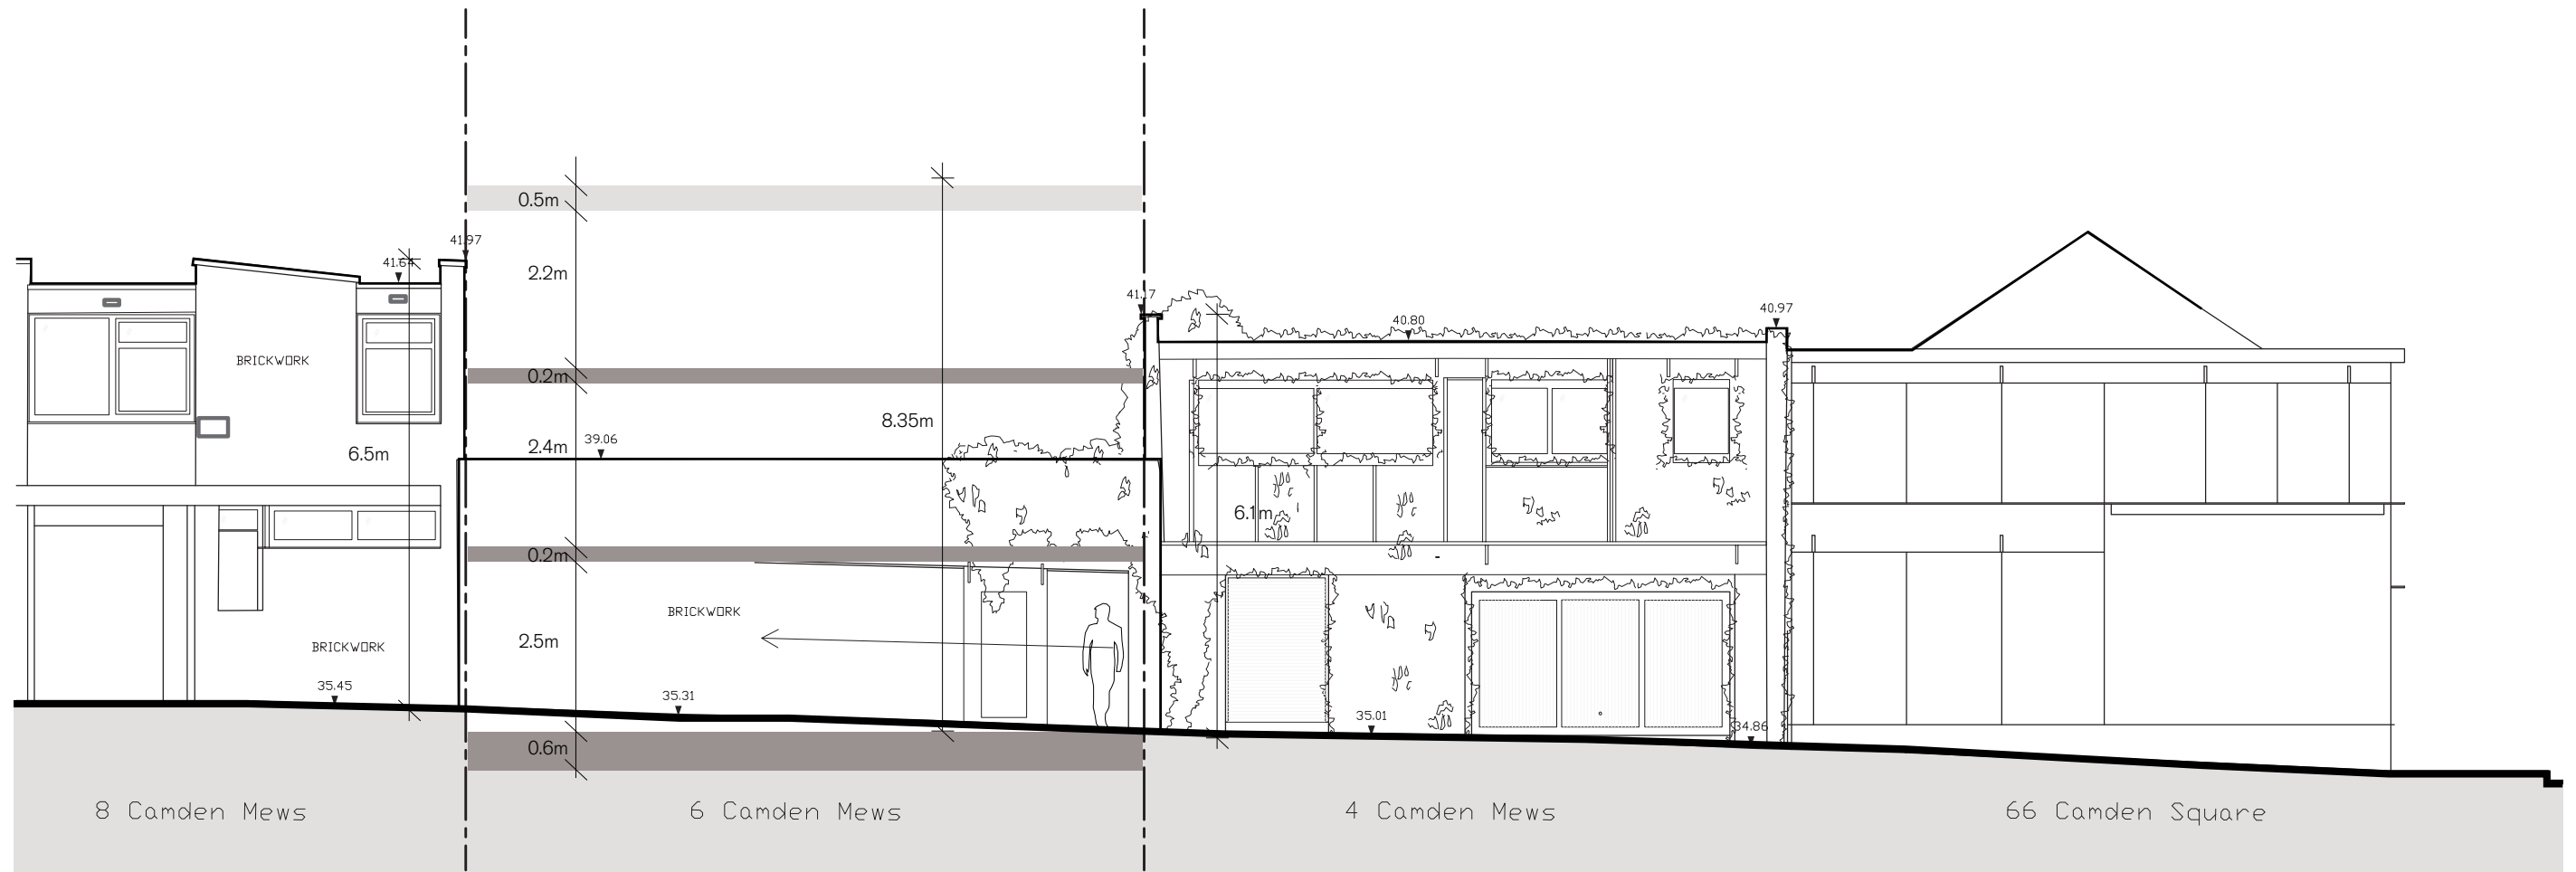

A - Proposed Floor Levels Compared to Adjacent Buildings on Camden Mews

© bere:architects 2013

- 1 Use figured dimensions only
- 2 Do not scale from this drawing
- 3 All dimensions to be checked on site and the Architect to be informed of any discrepancies before construction commences
- 4 All references to drawings refer to current revision of that drawing
- 5 Structural and services information shown is indicative only. Refer to consultants' drawings for details and setting out
- 6 All work and materials to be in accordance with current applicable statutory legislation and to comply with all relevant codes of practice and British and European standards

Rev	Description	Date	By	Chk
A	Community Presentation	23.07.15	JBN	JB
C	Pre-app. planning advice	26.10.15	AW	JB
D	Pre-app. planning advice	28.10.15	AW	JB
E	Planning issue	27.11.15	AW	JB
F	Planning issue	01.12.15	AW	JB
G	Planning issue with ASHP	04.12.15	JBN	AW

Project: 442cm
6 Camden Mews
Subject: Planning Drawing
Floor Levels
Scale: 1:100 @ A3
Date: 24/06/15

bere:architects

73 Poets Road, Islington, London N5 2SH
T +44 (0)20 7241 1064 bere@bere.co.uk www.bere.co.uk

Project | Drawing | Rev

0442.B5.G20.E00 A