



Key Plan
1:500



A Section CC: Garden Elevation
1:200

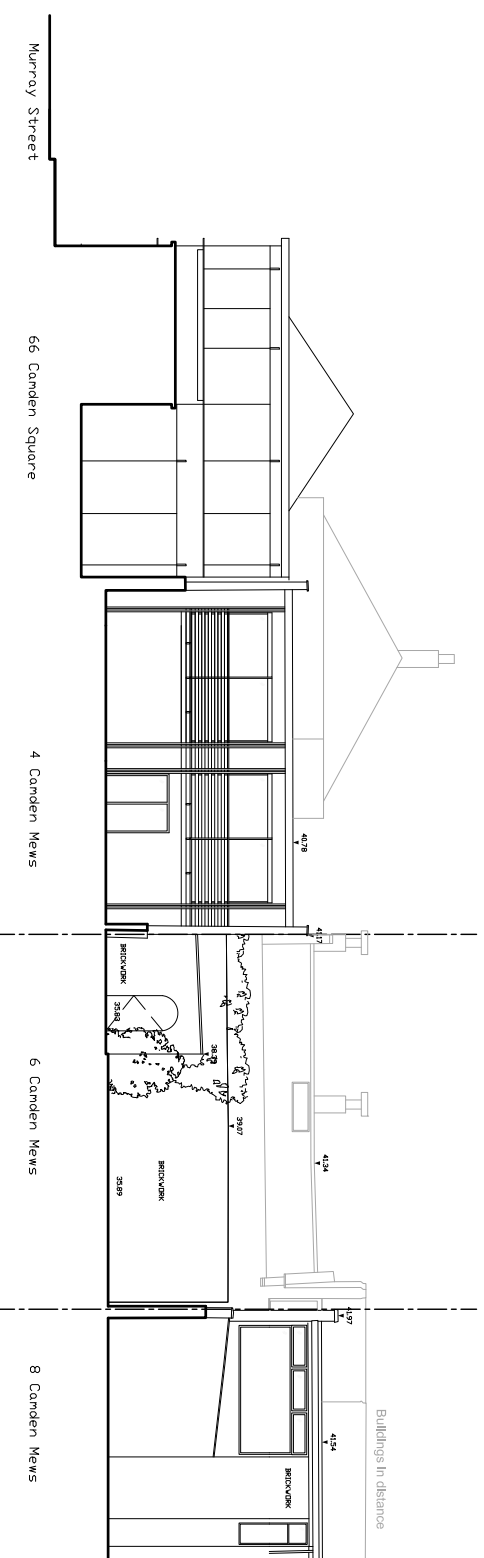

B Section DD: Mews Elevation
1:200

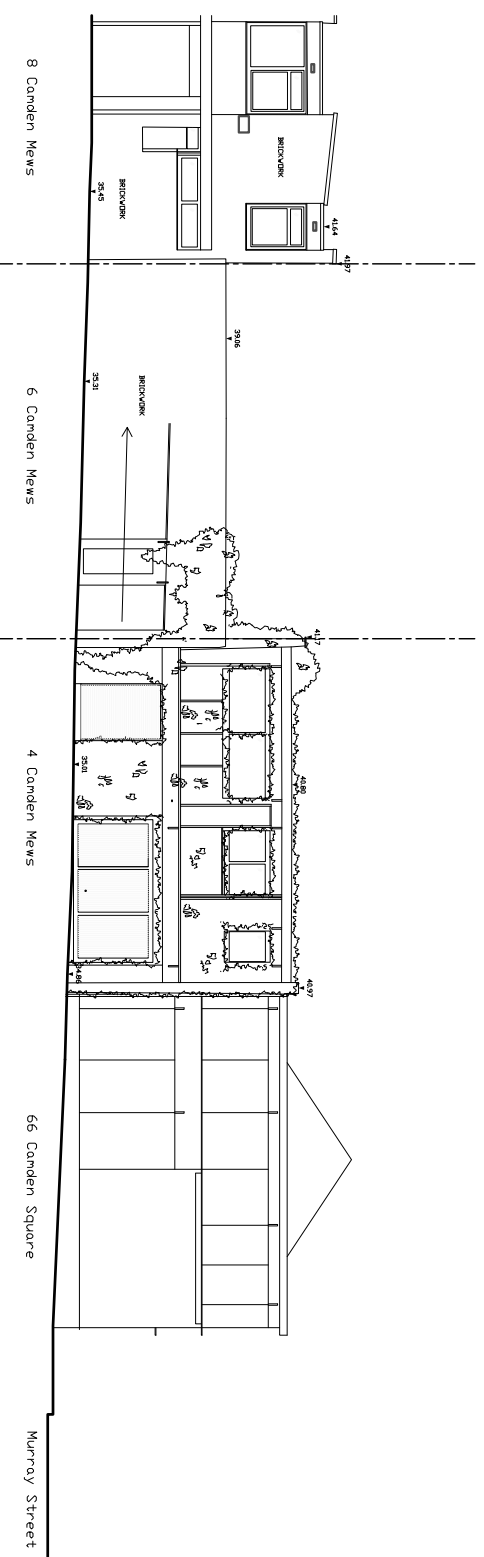

- 1 Use figured dimensions only
- 2 Do not scale from this drawing
- 3 All dimensions to be checked on site and the Architect to be informed of any discrepancies before construction commences
- 4 All references to drawings refer to current revision of that drawing
- 5 Structural and services information shown is indicative only. Refer to consultants' drawings for details and setting out
- 6 All work and materials to be in accordance with current applicable statutory legislation and to comply with all relevant codes of practice and British and European standards

Rev	Description	Date	By	CHK
A	First Issue	15.04.10	JEN	AW

Project: 442cm
Camden Mews

Subject: Existing
Garden and mews elevations

Scale: 1:200 @ A3

Date: 15.04.10

bere:architects

Mildmay Centre, Woodville Road, London, N16 8NA
T +44 (0)20 7241 1064 bere@bere.co.uk www.bere.co.uk

Project Drawing

0442.B3.G20.E01 A