


ALL WORKING DIMENSIONS TO BE CHECKED ON SITE.  
 FIGURED DIMENSIONS TO BE TAKEN IN PREFERENCE  
 TO SCALED DIMENSIONS.  
 ANY DISCREPANCIES BETWEEN DRAWINGS OF DIFFERING  
 SCALES AND BETWEEN DRAWINGS AND SPECIFICATION  
 WHERE APPROPRIATE TO BE NOTIFIED TO SUPERVISING  
 OFFICER FOR DECISION.  
 COPYRIGHT RESERVED.

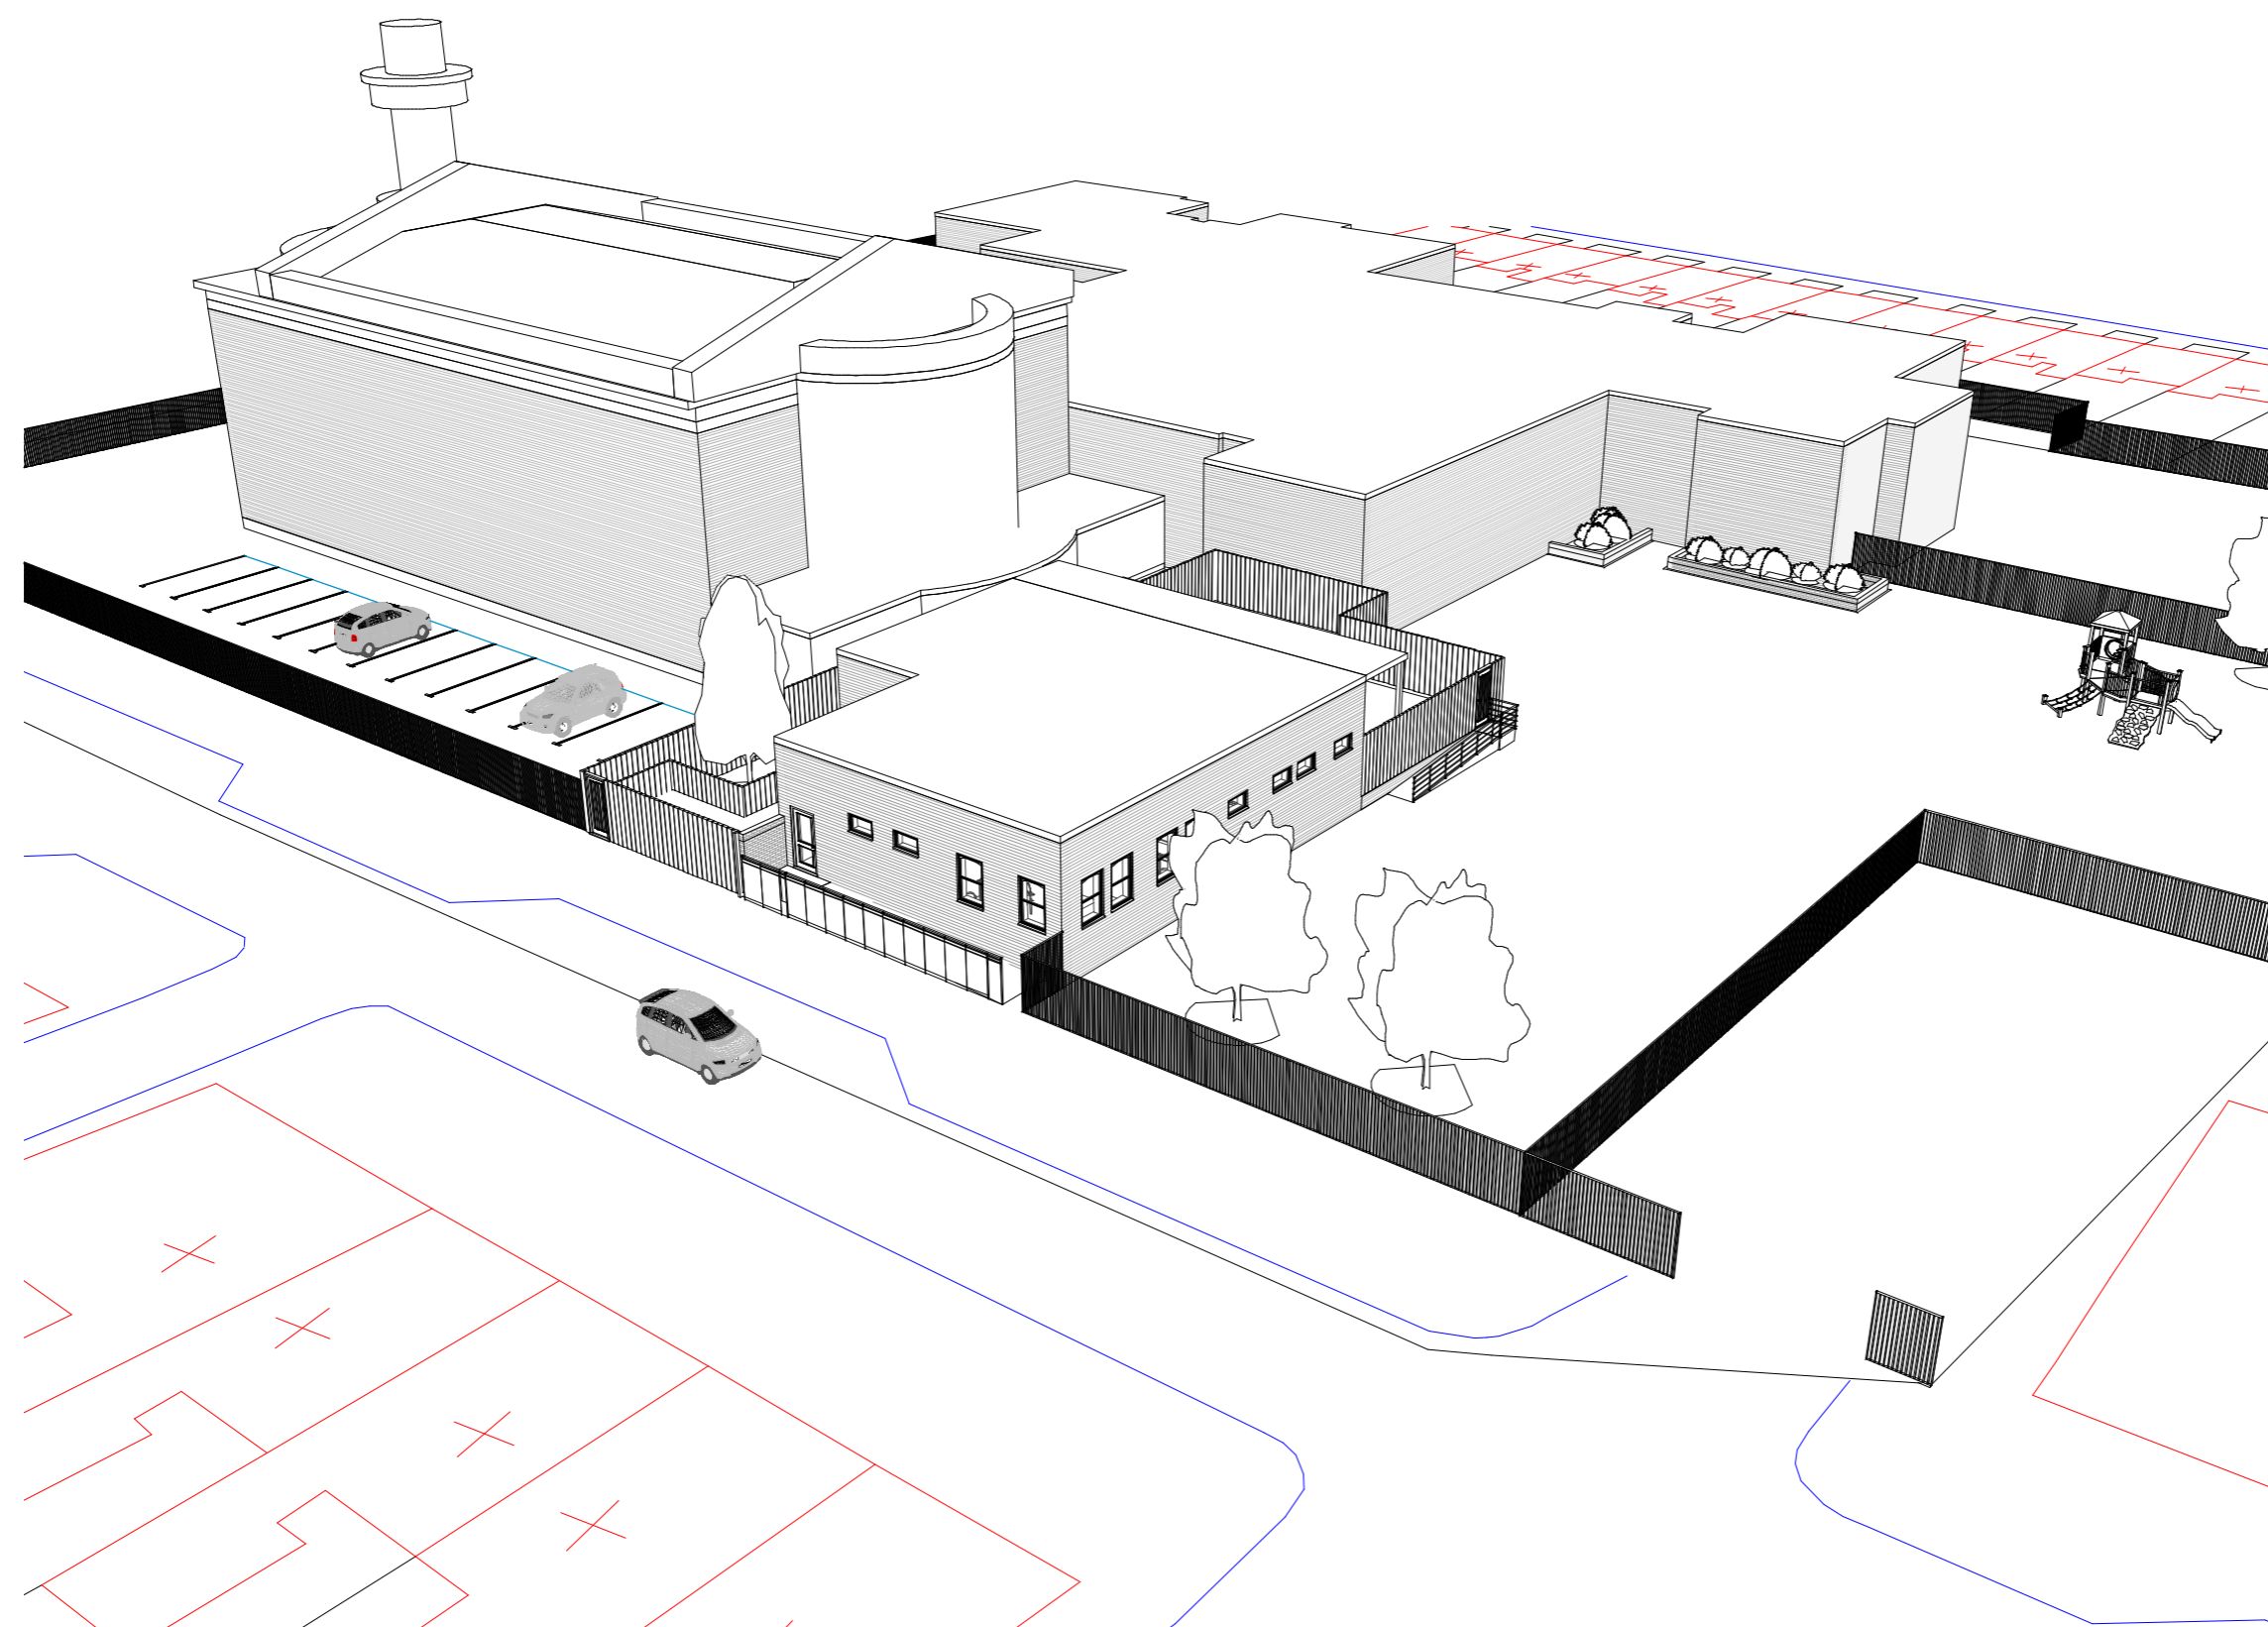

Rev	Description	Date

PROJECT  
**Our Lady's Nursery,  
 Camden**

TITLE  
**Perspective**

CLIENT  
**Westminster Roman  
 Catholic Diocese Trust**

RIBA  
 Chartered Practice

RICs

**wilby  
 & burnett**

Provident House, 123 Ashdon Road, Saffron Walden, Essex CB10 2AJ  
 T: 01799 513621 | info@wilbyburnett.co.uk | www.wilbyburnett.co.uk  
 Wilby & Burnett LLP is a Limited Liability Partnership registered in England & Wales No. OC388570  
 Registered by RICS

DATE 12/01/15	DRAWN BY Author
SCALE (@ A1)	CHECKED BY Checker
DRAWING NUMBER	REV

**1 Perspective**