

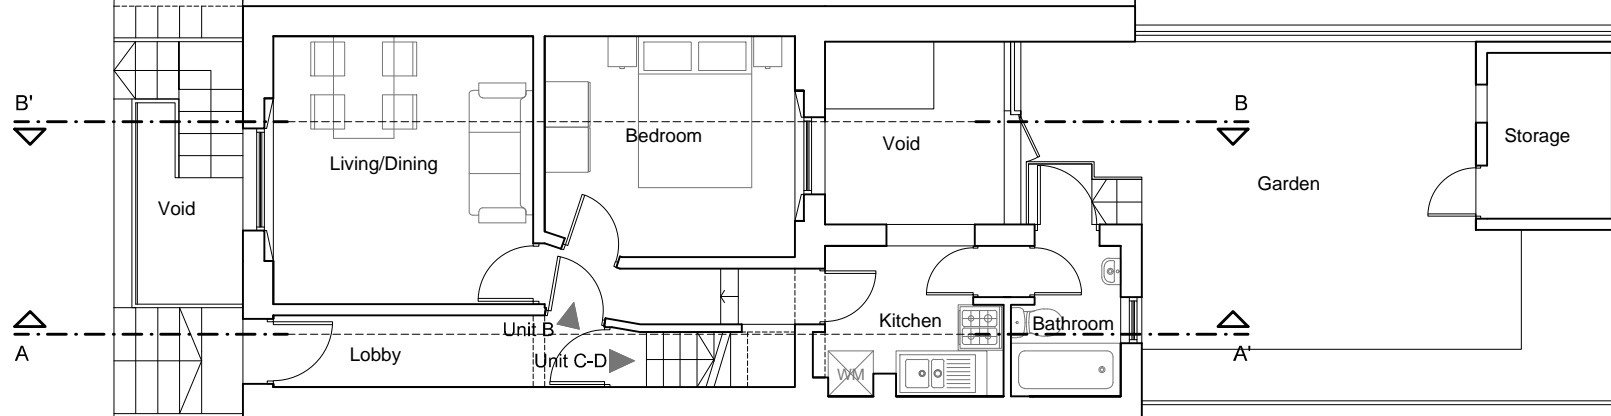


PRINCE OF WALES


NEWBURY MEWS

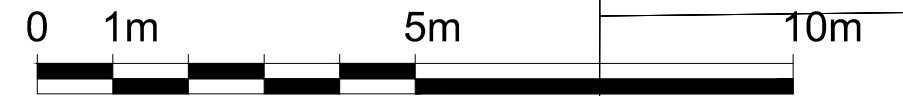

Public Paving

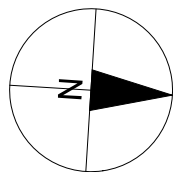

**PROJECT TITLE**  
114 Prince of Wales

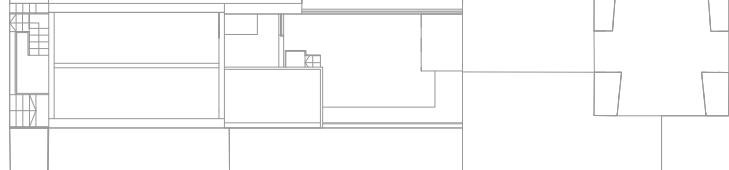

**DRAWING TITLE**  
*Existing Ground Floor*

**CLIENT**  
*Lorenzo Calzavara*

**DRAWING No**  
*PRWLS-P001*

**REVISIONS**

| REV: | DESCRIPTION: | BY: | DATE: |
|------|--------------|-----|-------|
|      |              |     |       |
|      |              |     |       |

SCALE AT A3

**1:100**

DATE:  
*Dec 2015*

REV