


PRINCE OF WALES

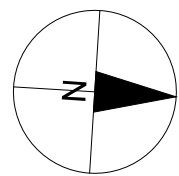


Public
Paving

Neighbouring
Property

Neighbouring
Property

NEWBURY MEWS

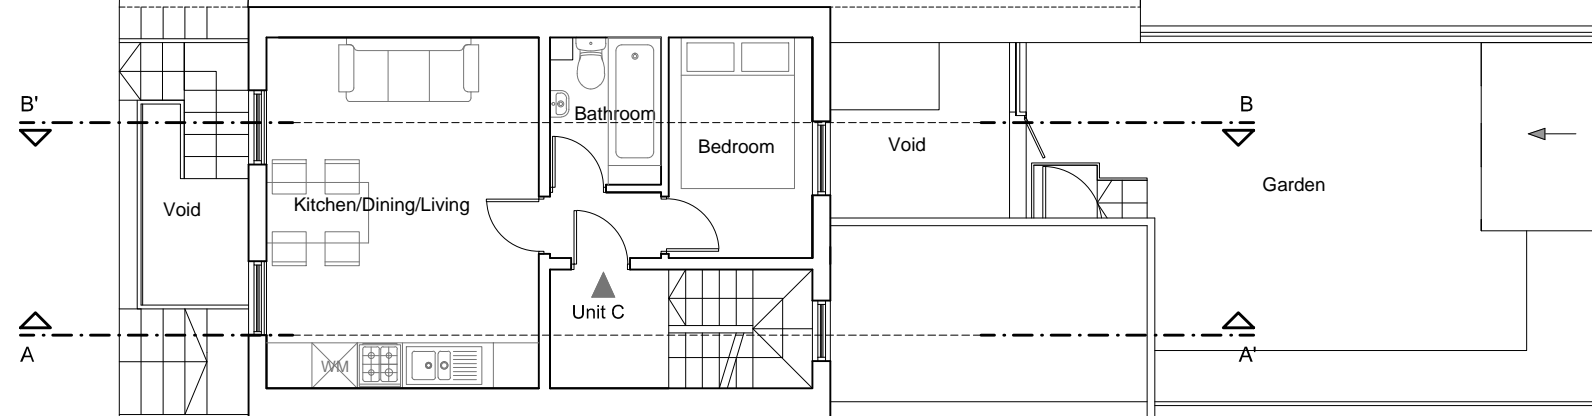


Neighbouring
Property

Neighbouring
Property



PROJECT TITLE
114 Prince of Wales

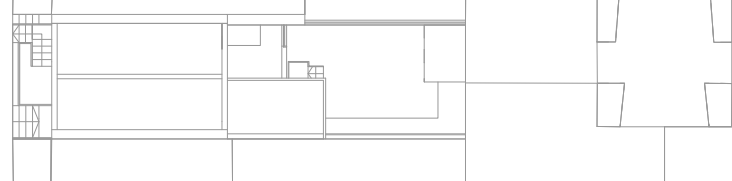

DRAWING TITLE
Existing First Floor

CLIENT
Lorenzo Calzavara

DRAWING No
PRWLS-P002

REVISIONS

| REV: | DESCRIPTION: | BY: | DATE: |
|------|--------------|-----|-------|
| | | | |
| | | | |

SCALE AT A3
1:100

DATE:
Dec 2015

REV