


PRINCE OF WALES

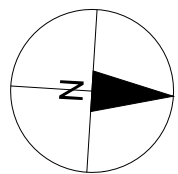

Public Paving


Neighbouring Property

Neighbouring Property

NEWBURY MEWS

Neighbouring Property

Neighbouring Property

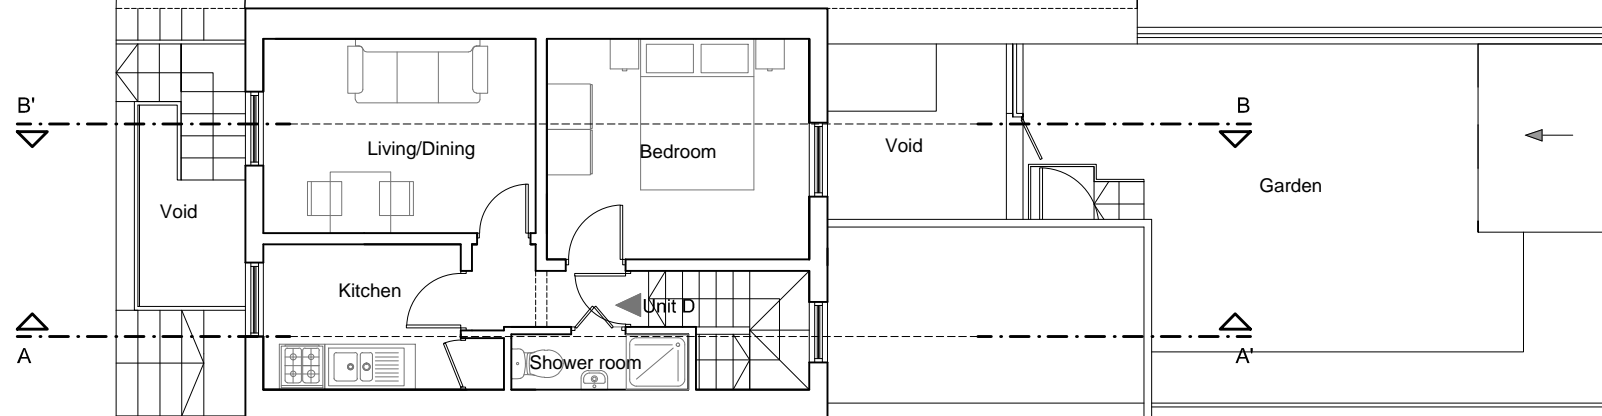

PROJECT TITLE
114 Prince of Wales

DRAWING TITLE
Existing Second Floor

CLIENT
Lorenzo Calzavara

DRAWING No
PRWLS-P003

REVISIONS

REV:	DESCRIPTION:	BY:	DATE:

SCALE AT A3
1:100

DATE:
Dec 2015

REV

