
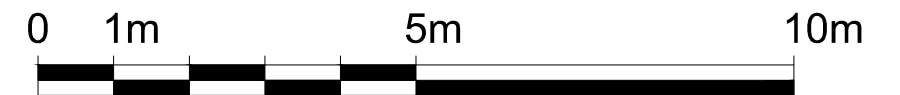


second floor

first floor

ground floor

lower ground floor

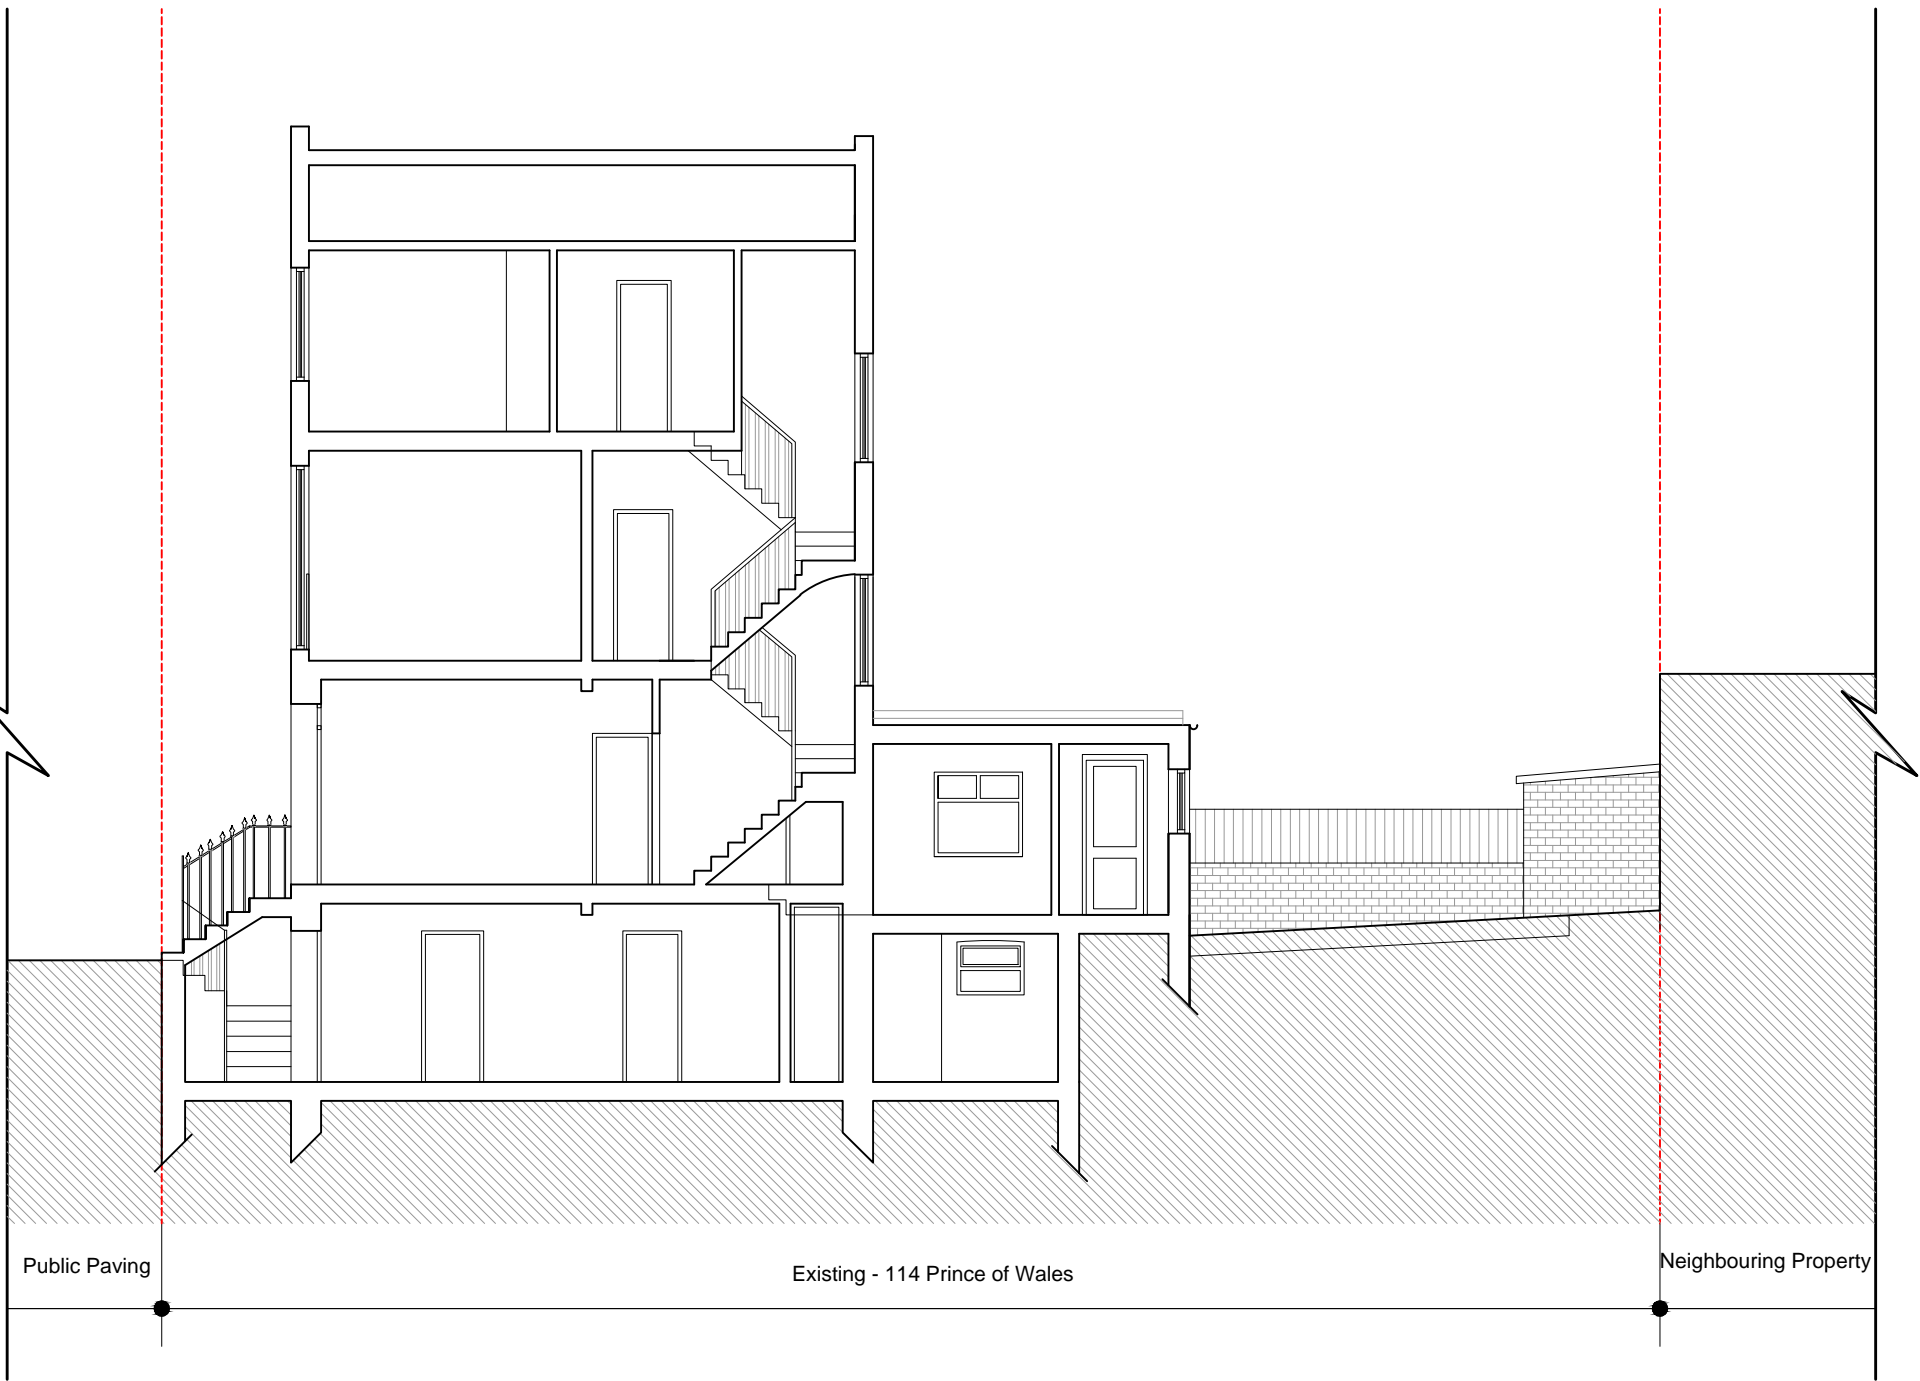

PROJECT TITLE
114 Prince of Wales

DRAWING TITLE
Existing Section A-A'

CLIENT
Lorenzo Calzavara

DRAWING No
PRWLS-S001

REVISIONS

REV:	DESCRIPTION:	BY:	DATE:

SCALE AT A3

1:100

DATE:

Dec 2015

REV