


No 44

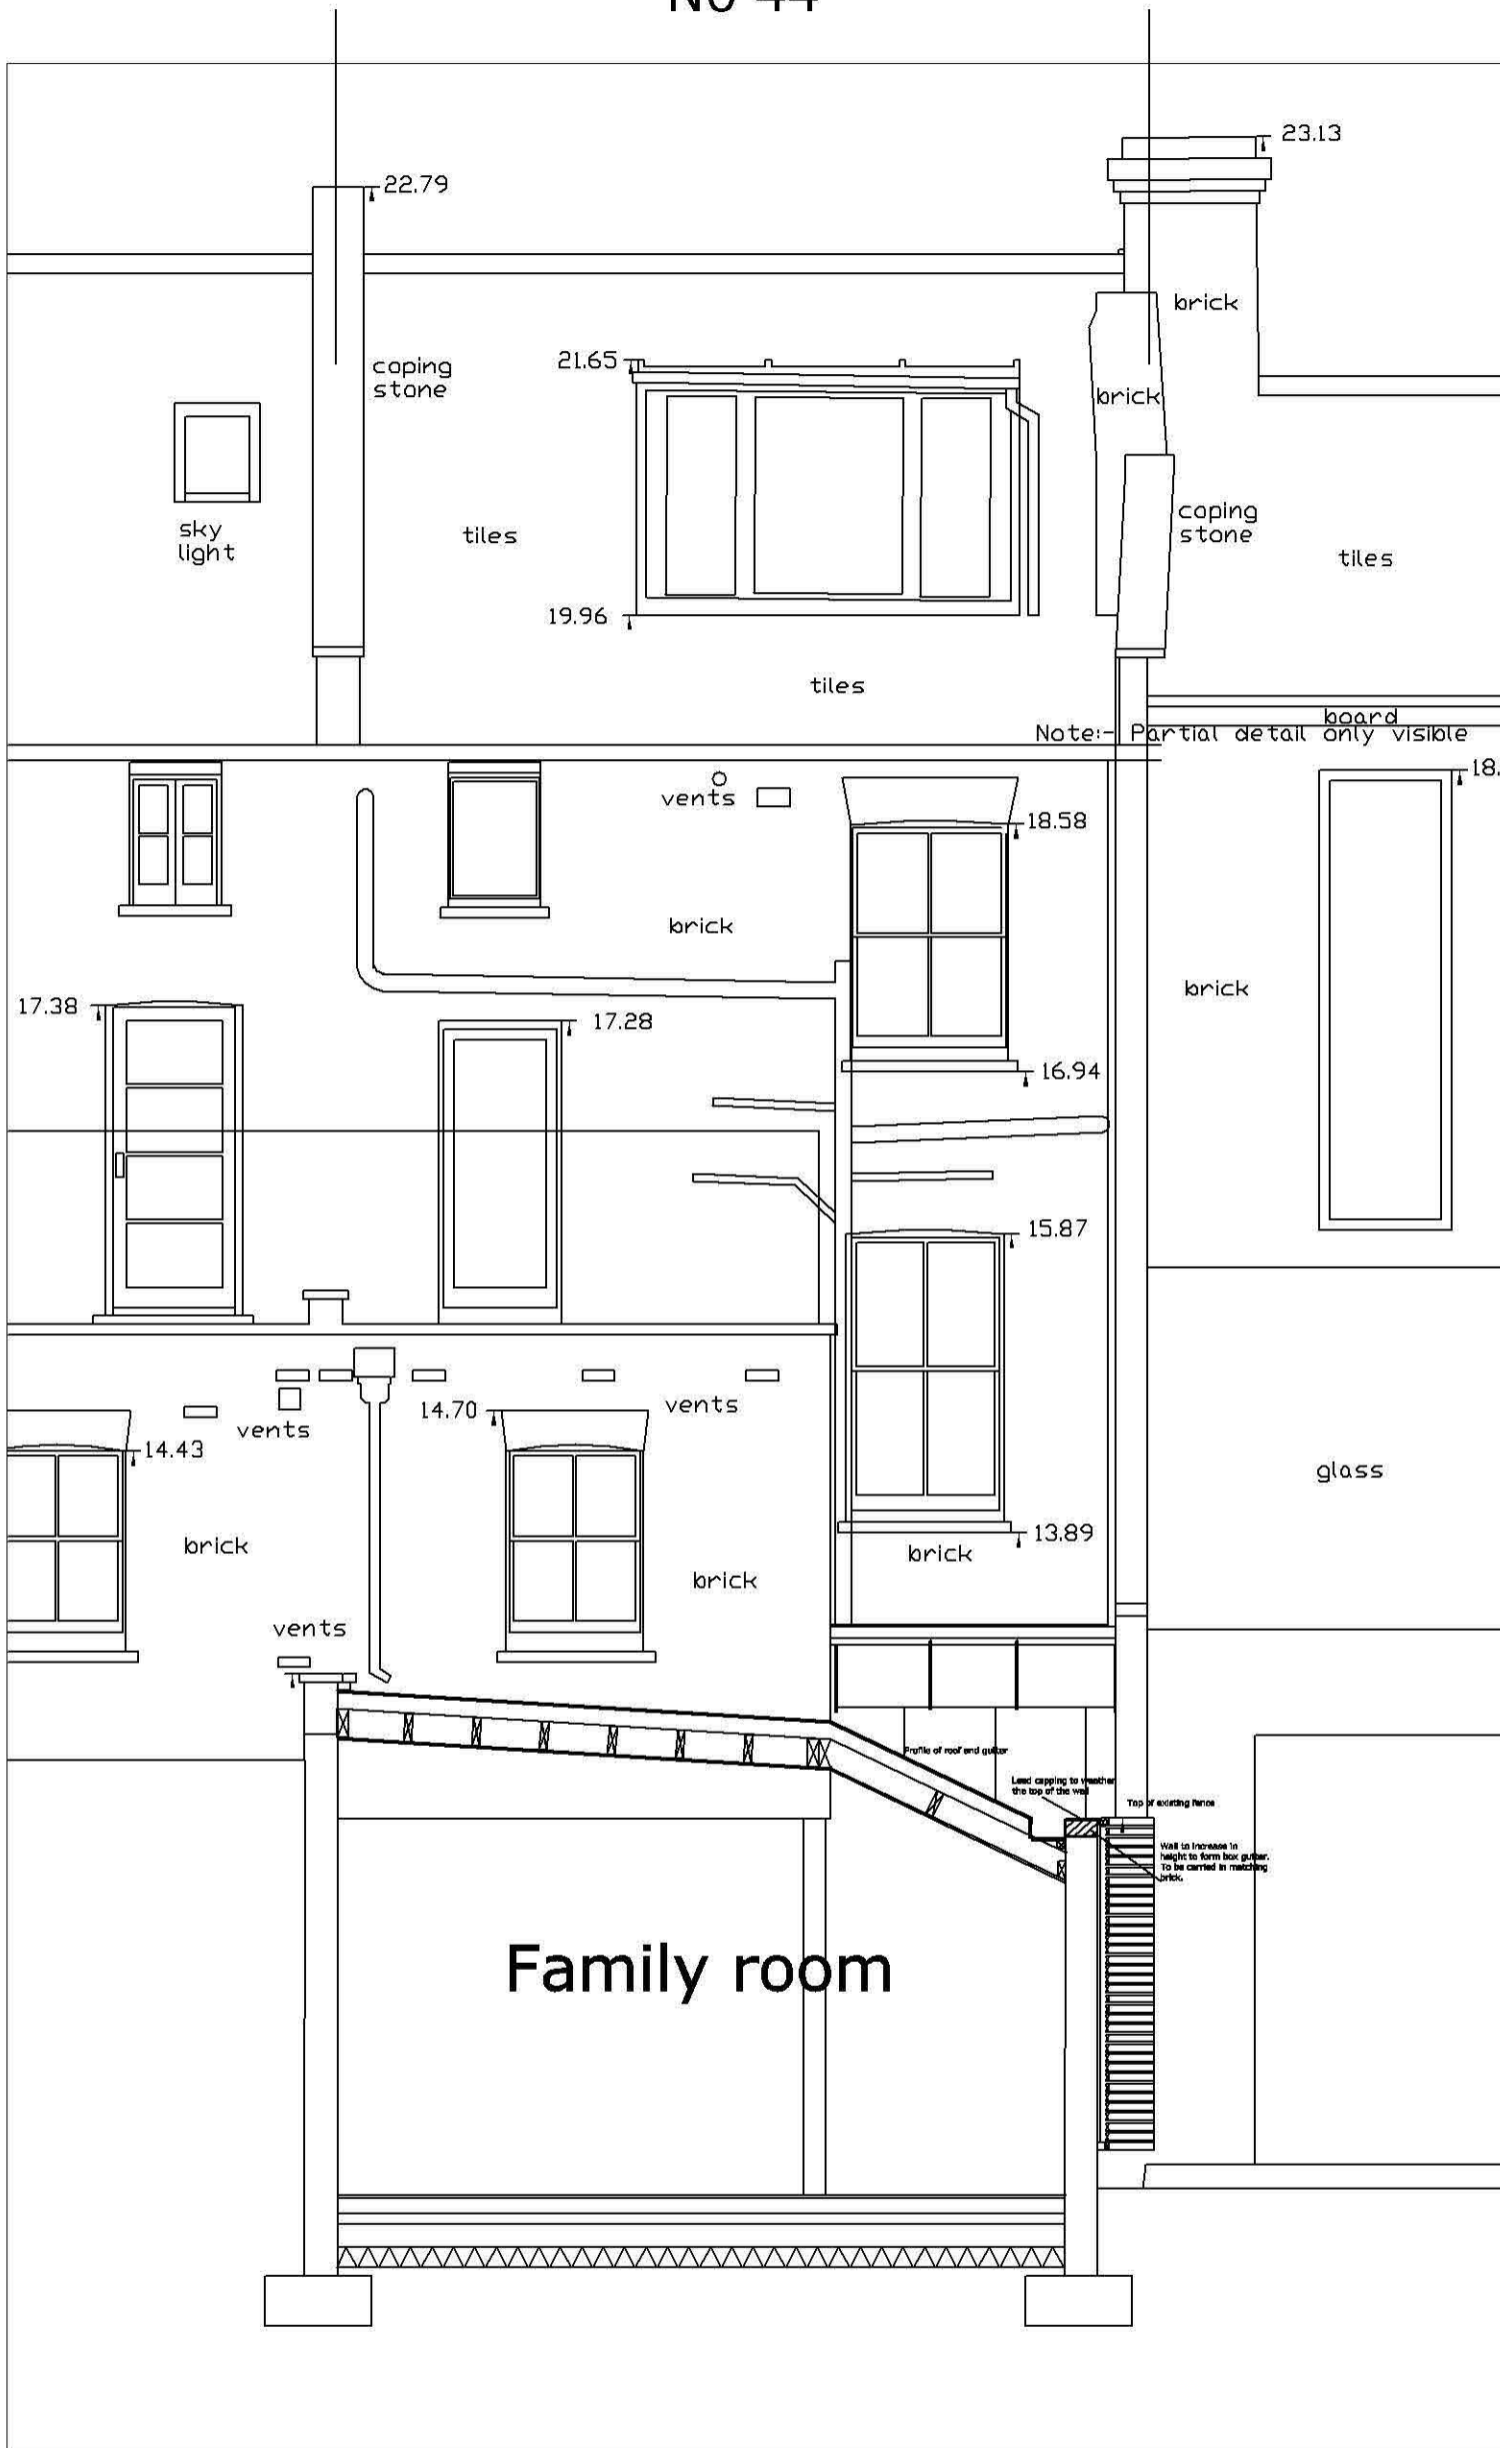

Section B-B as Proposed 1:50 @A3

		8 Cromwell Road Tacklington Middlesbrough TH11 8EH Tel 020 8643 3834 Mob 07831518417 email mike@mdmerchitects.co.uk	
		Project 44 Roderick Road NW3 2NL	
Title Replacement Rear Extension Section B-B as Proposed		Scale 1:50	Dwg No 620(P)015
Date Dec 15	Rev		