


ALL WORKING DIMENSIONS TO BE CHECKED ON SITE.
FIGURED DIMENSIONS TO BE TAKEN IN PREFERENCE
TO SCALED DIMENSIONS.
ANY DISCREPANCIES BETWEEN DRAWINGS OF DIFFERING
SCALES AND BETWEEN DRAWINGS AND SPECIFICATION
WHERE APPROPRIATE TO BE NOTIFIED TO SUPERVISING
OFFICER FOR DECISION.
COPYRIGHT RESERVED.

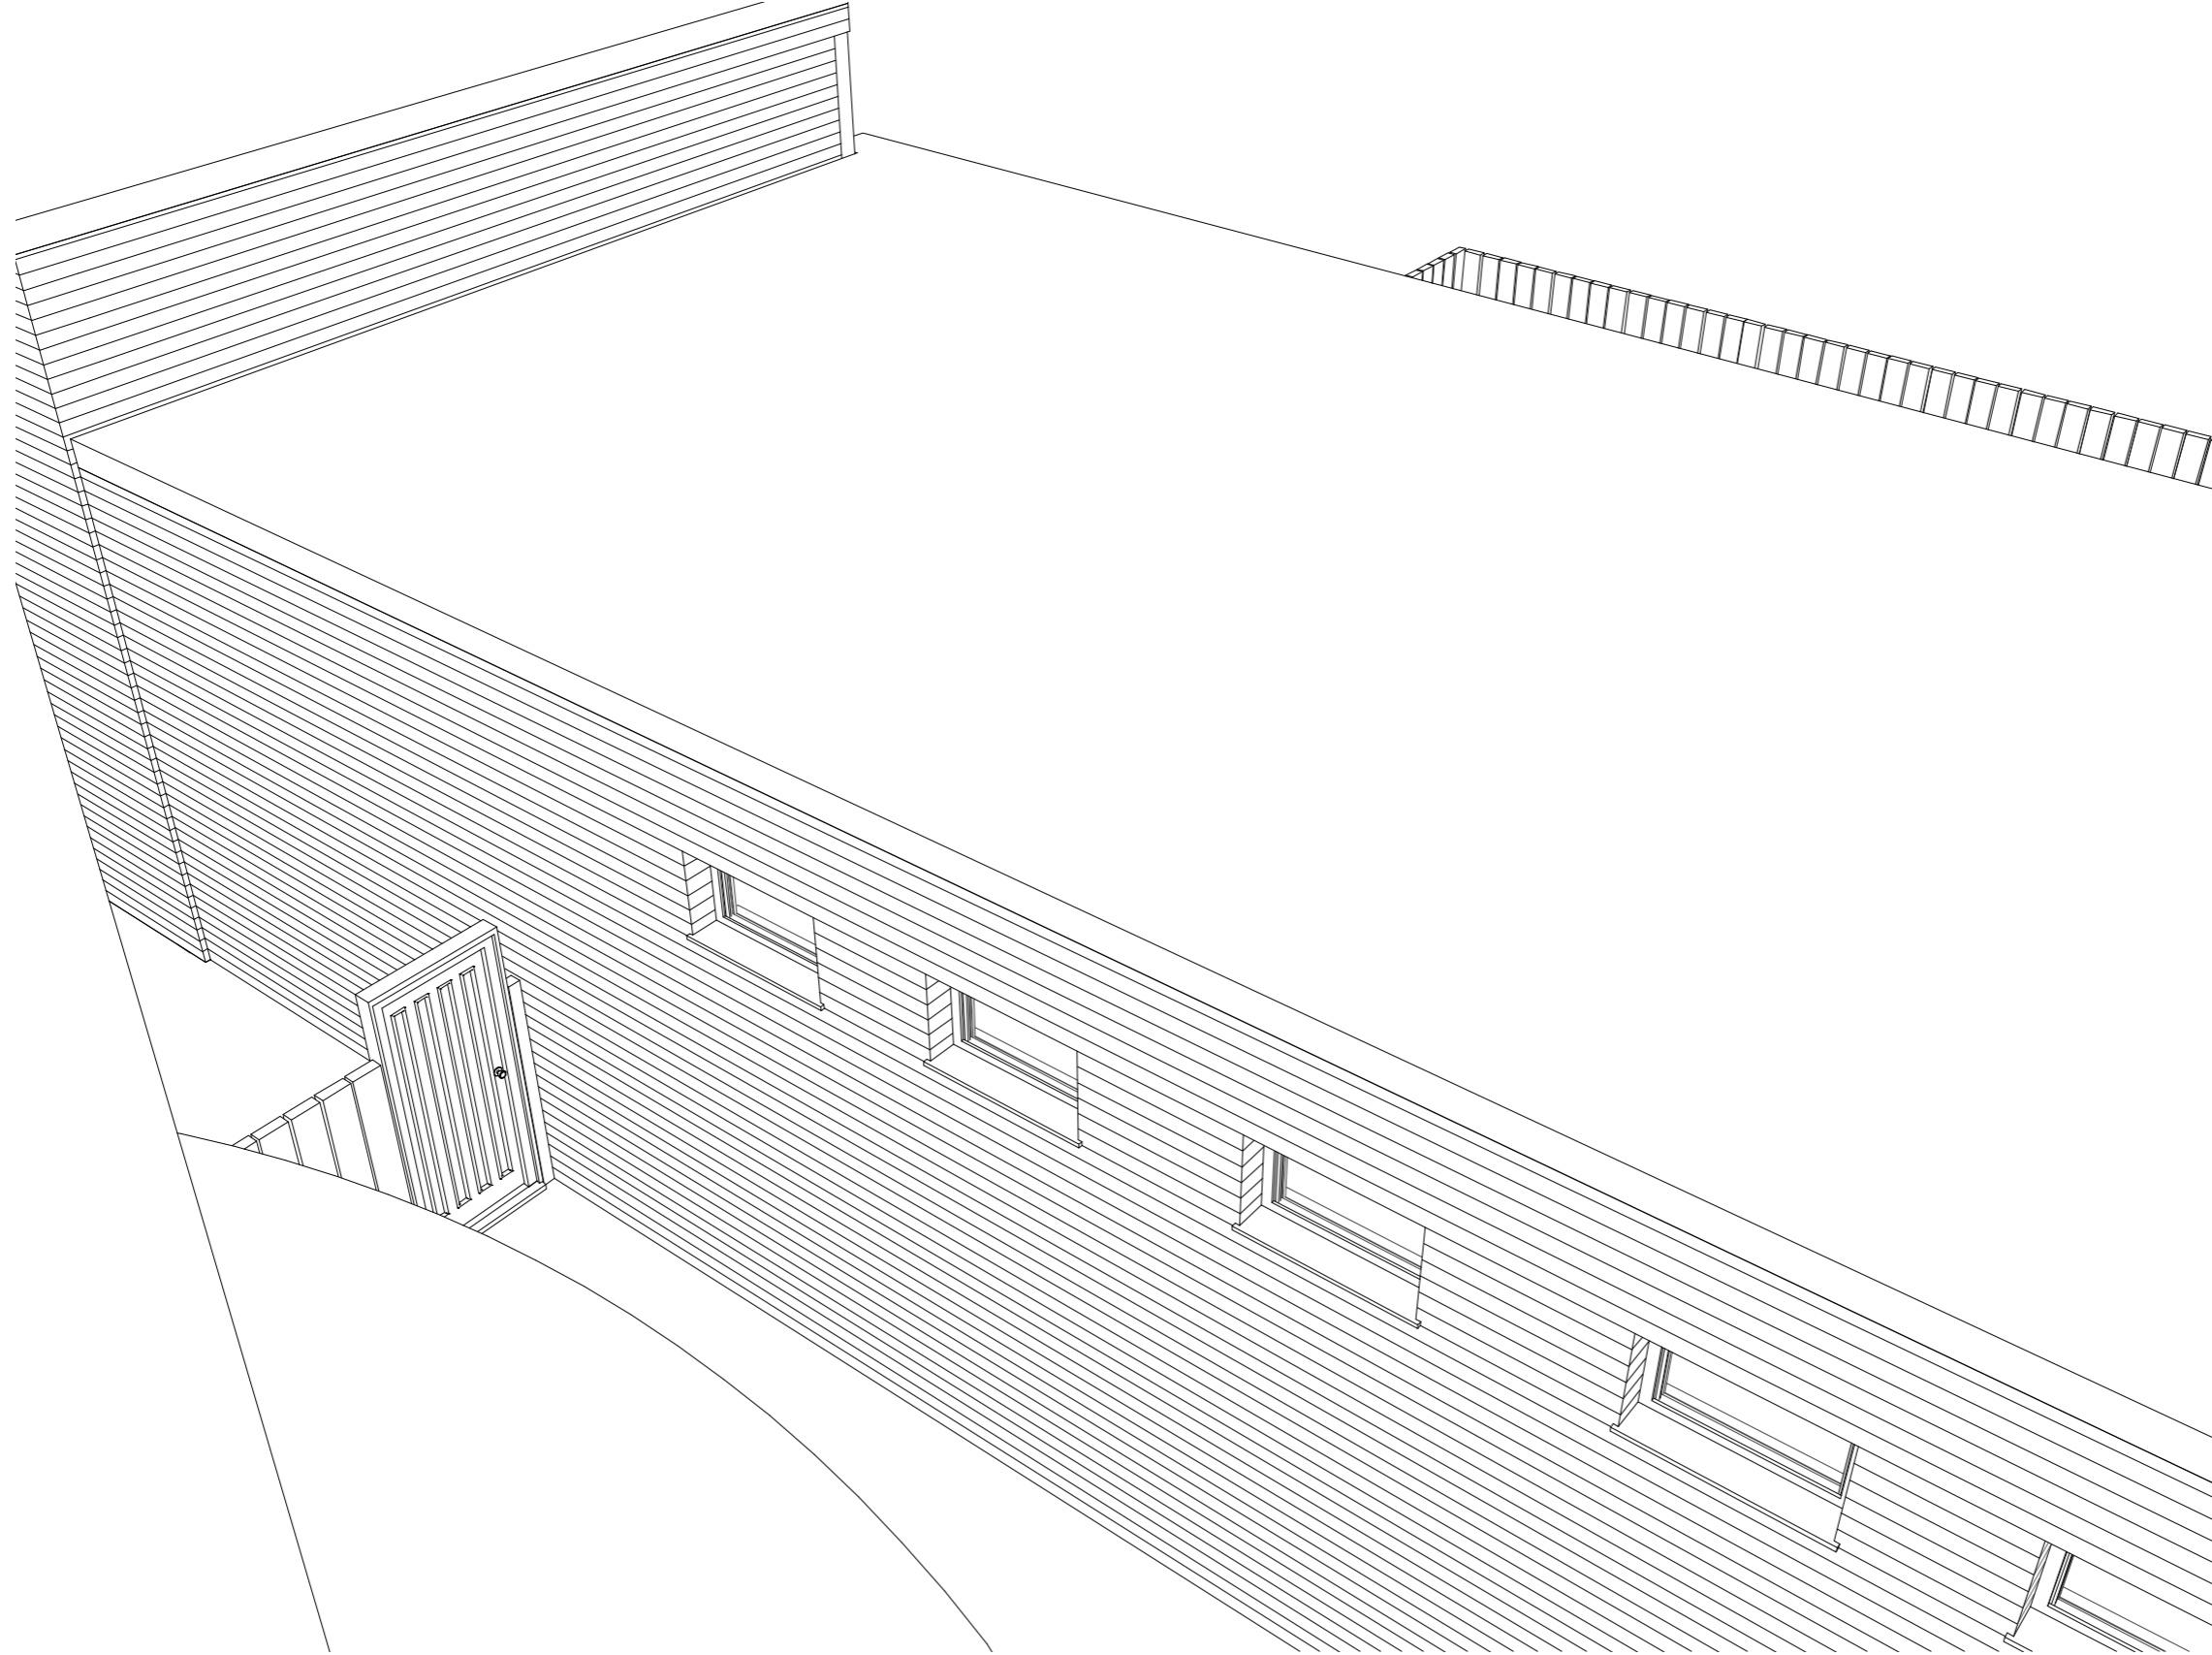

Rev	Description	Date

PROJECT
**Our Lady's Nursery,
Camden**

TITLE
Existing Nursery

CLIENT
**Westminster Roman
Catholic Diocese Trust**

RIBA Chartered Practice
RICS
wilby & burnett

Provident House, 123 Ashdon Road, Saffron Walden, Essex CB10 2AJ
T: 01799 513621 | info@wilbyburnett.co.uk | www.wilbyburnett.co.uk
Wilby & Burnett LLP is a Limited Liability Partnership registered in England & Wales No. OC346520
Registered by RICS

DATE 23/12/15	DRAWN BY MY
SCALE (@ A1)	CHECKED BY LT
DRAWING NUMBER	REV

1 View from Cathedral Towards Playground