


PROPOSED ELEVATION A
SCALE 1:100 @ A1




PROPOSED ELEVATION B
SCALE 1:100 @ A1

PROPOSED REPLACEMENT SIGN 1
SCALE: 1:50 @ A1

3D Halo Lit black letters (Ral 9005) applied to a white metal sign (Signal White Matt Ral 9003) .

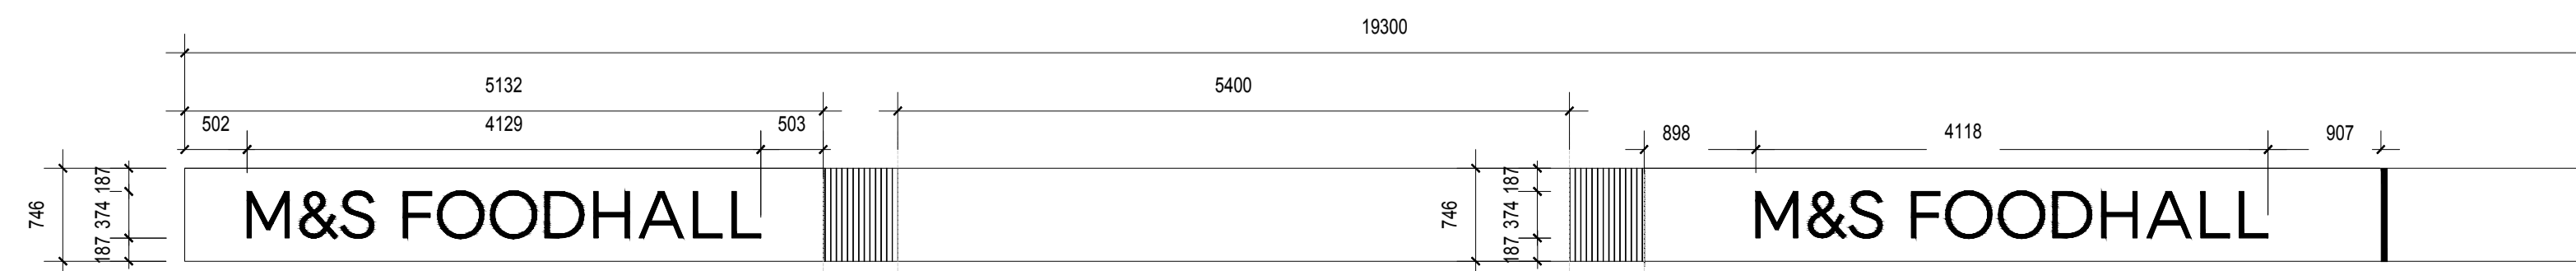


PROPOSED REPLACEMENT SIGN 2
SCALE 1:50 @ A1

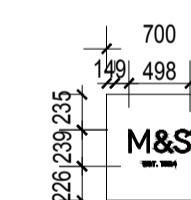

M&S push through acrylic halo illuminated letters on a white metal bus stop sign. 'Est. 1884' to be vinyl applied.


PROPOSED REPLACEMENT SIGN 3
SCALE: 1:50 @ A1

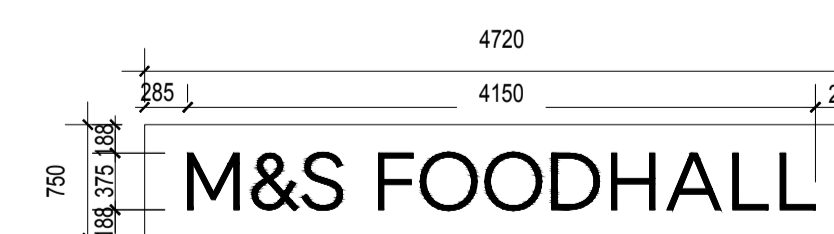

3D Halo Lit black letters (Ral 9005) applied to a white metal sign (Signal White Matt Ral 9003) .

REV	DATE	DESCRIPTION	DRAWN	CHECKED
-----	------	-------------	-------	---------

LOCATION FIGURE

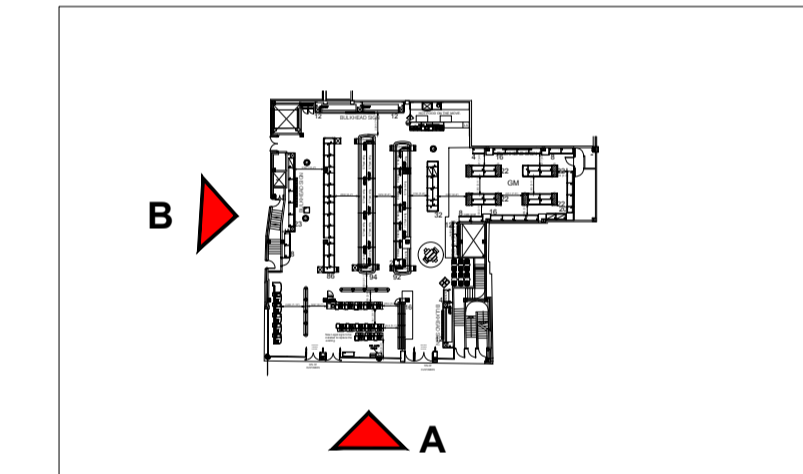

M&S
EST. 1884


STORE NAME
TOTTENHAM COURT ROAD
COUNTRY
UK

PROJECT
PROPOSED MASTERBRAND ROLLOUT

DRAWING
PROPOSED ELEVATIONS

CONSULTANT
WDR & RT TAGGART
DISCIPLINE DESCRIPTION
ARCHITECTURE

CONSULTANT LOGO
Laganwood House
Newforge Lane
Malone Road
Belfast BT15 5NX
t: +44 (0)28 9066 2121
f: +44 (0)28 9066 3162
e: mail@wdr-rt-taggart.com
w: www.wdr-rt-taggart.com

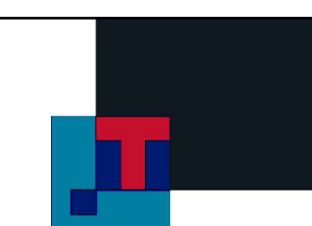

WDR & RT TAGGART

SCALE	PAPER SIZE	DATE	DRAWN	CHECKED
-------	------------	------	-------	---------

STORE NUMBER	PROJECT No	DISCIPLINE CODE	DRAWING No
--------------	------------	-----------------	------------

CONSULTANT PROJECT No	STATUS	REVISION
-----------------------	--------	----------