



PLANNING DRAWINGS


SCALE: 1:50 @A1

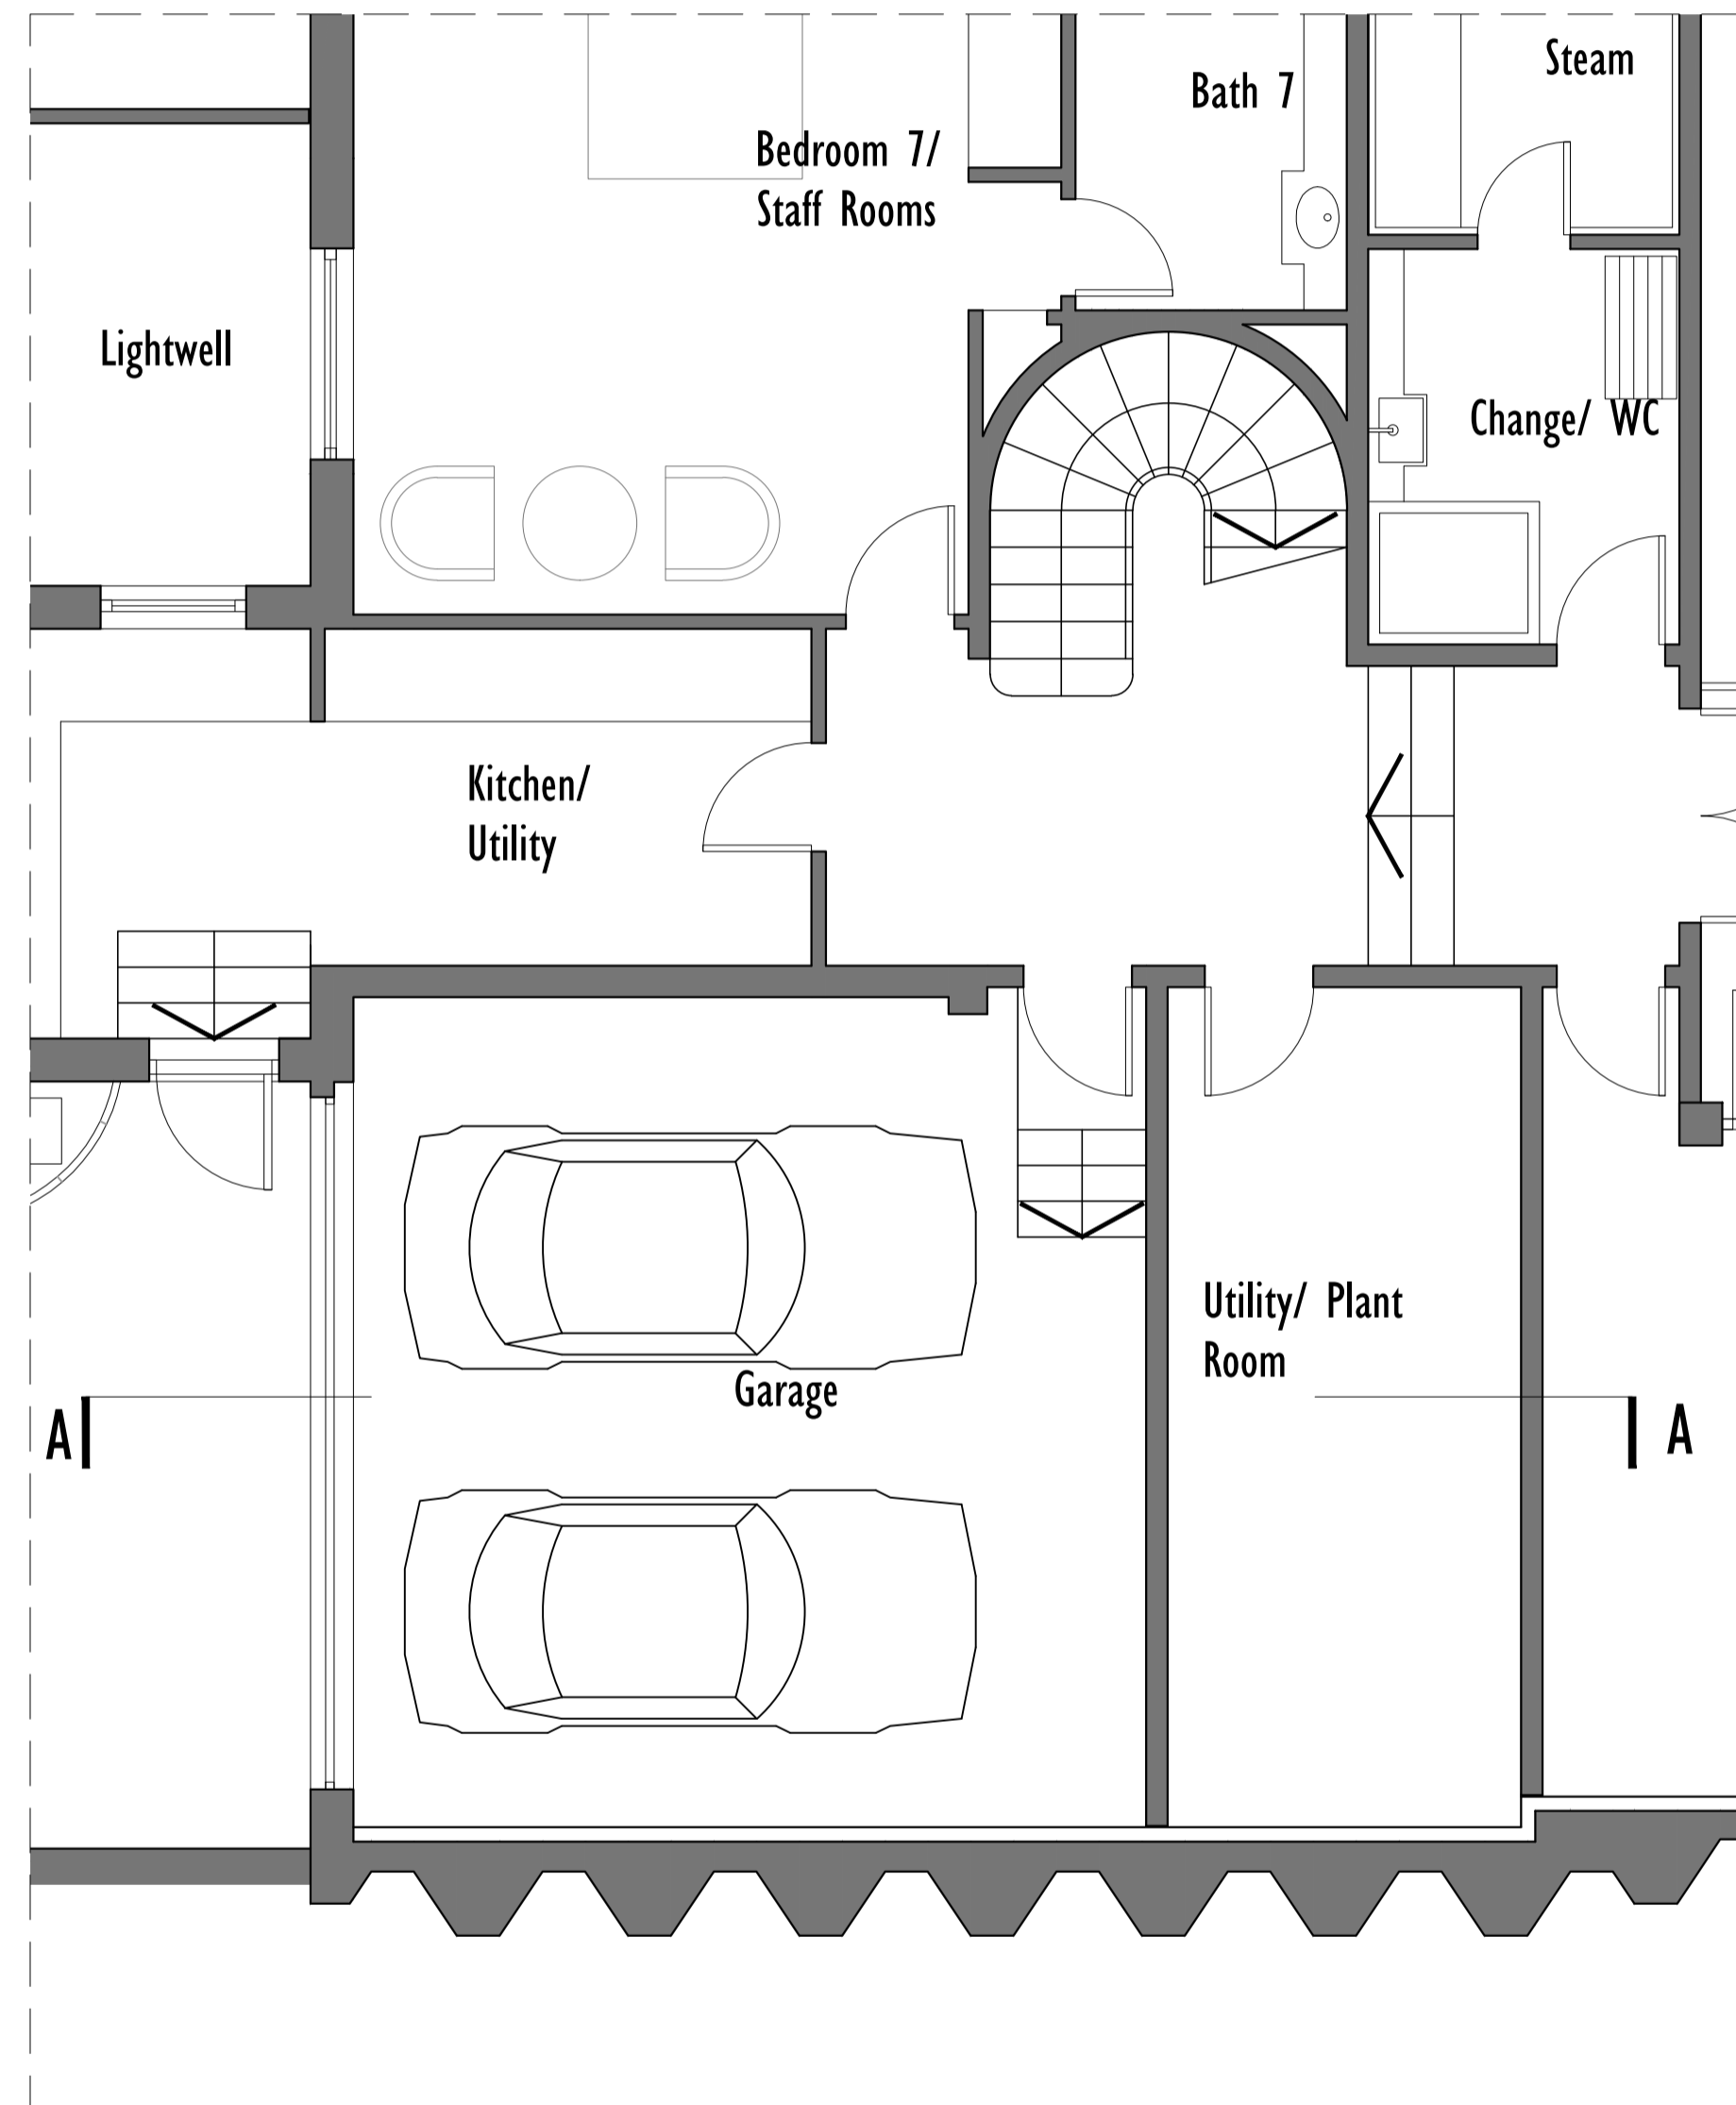

AS APPROVED LOWER GROUND FLOOR EXTRACT

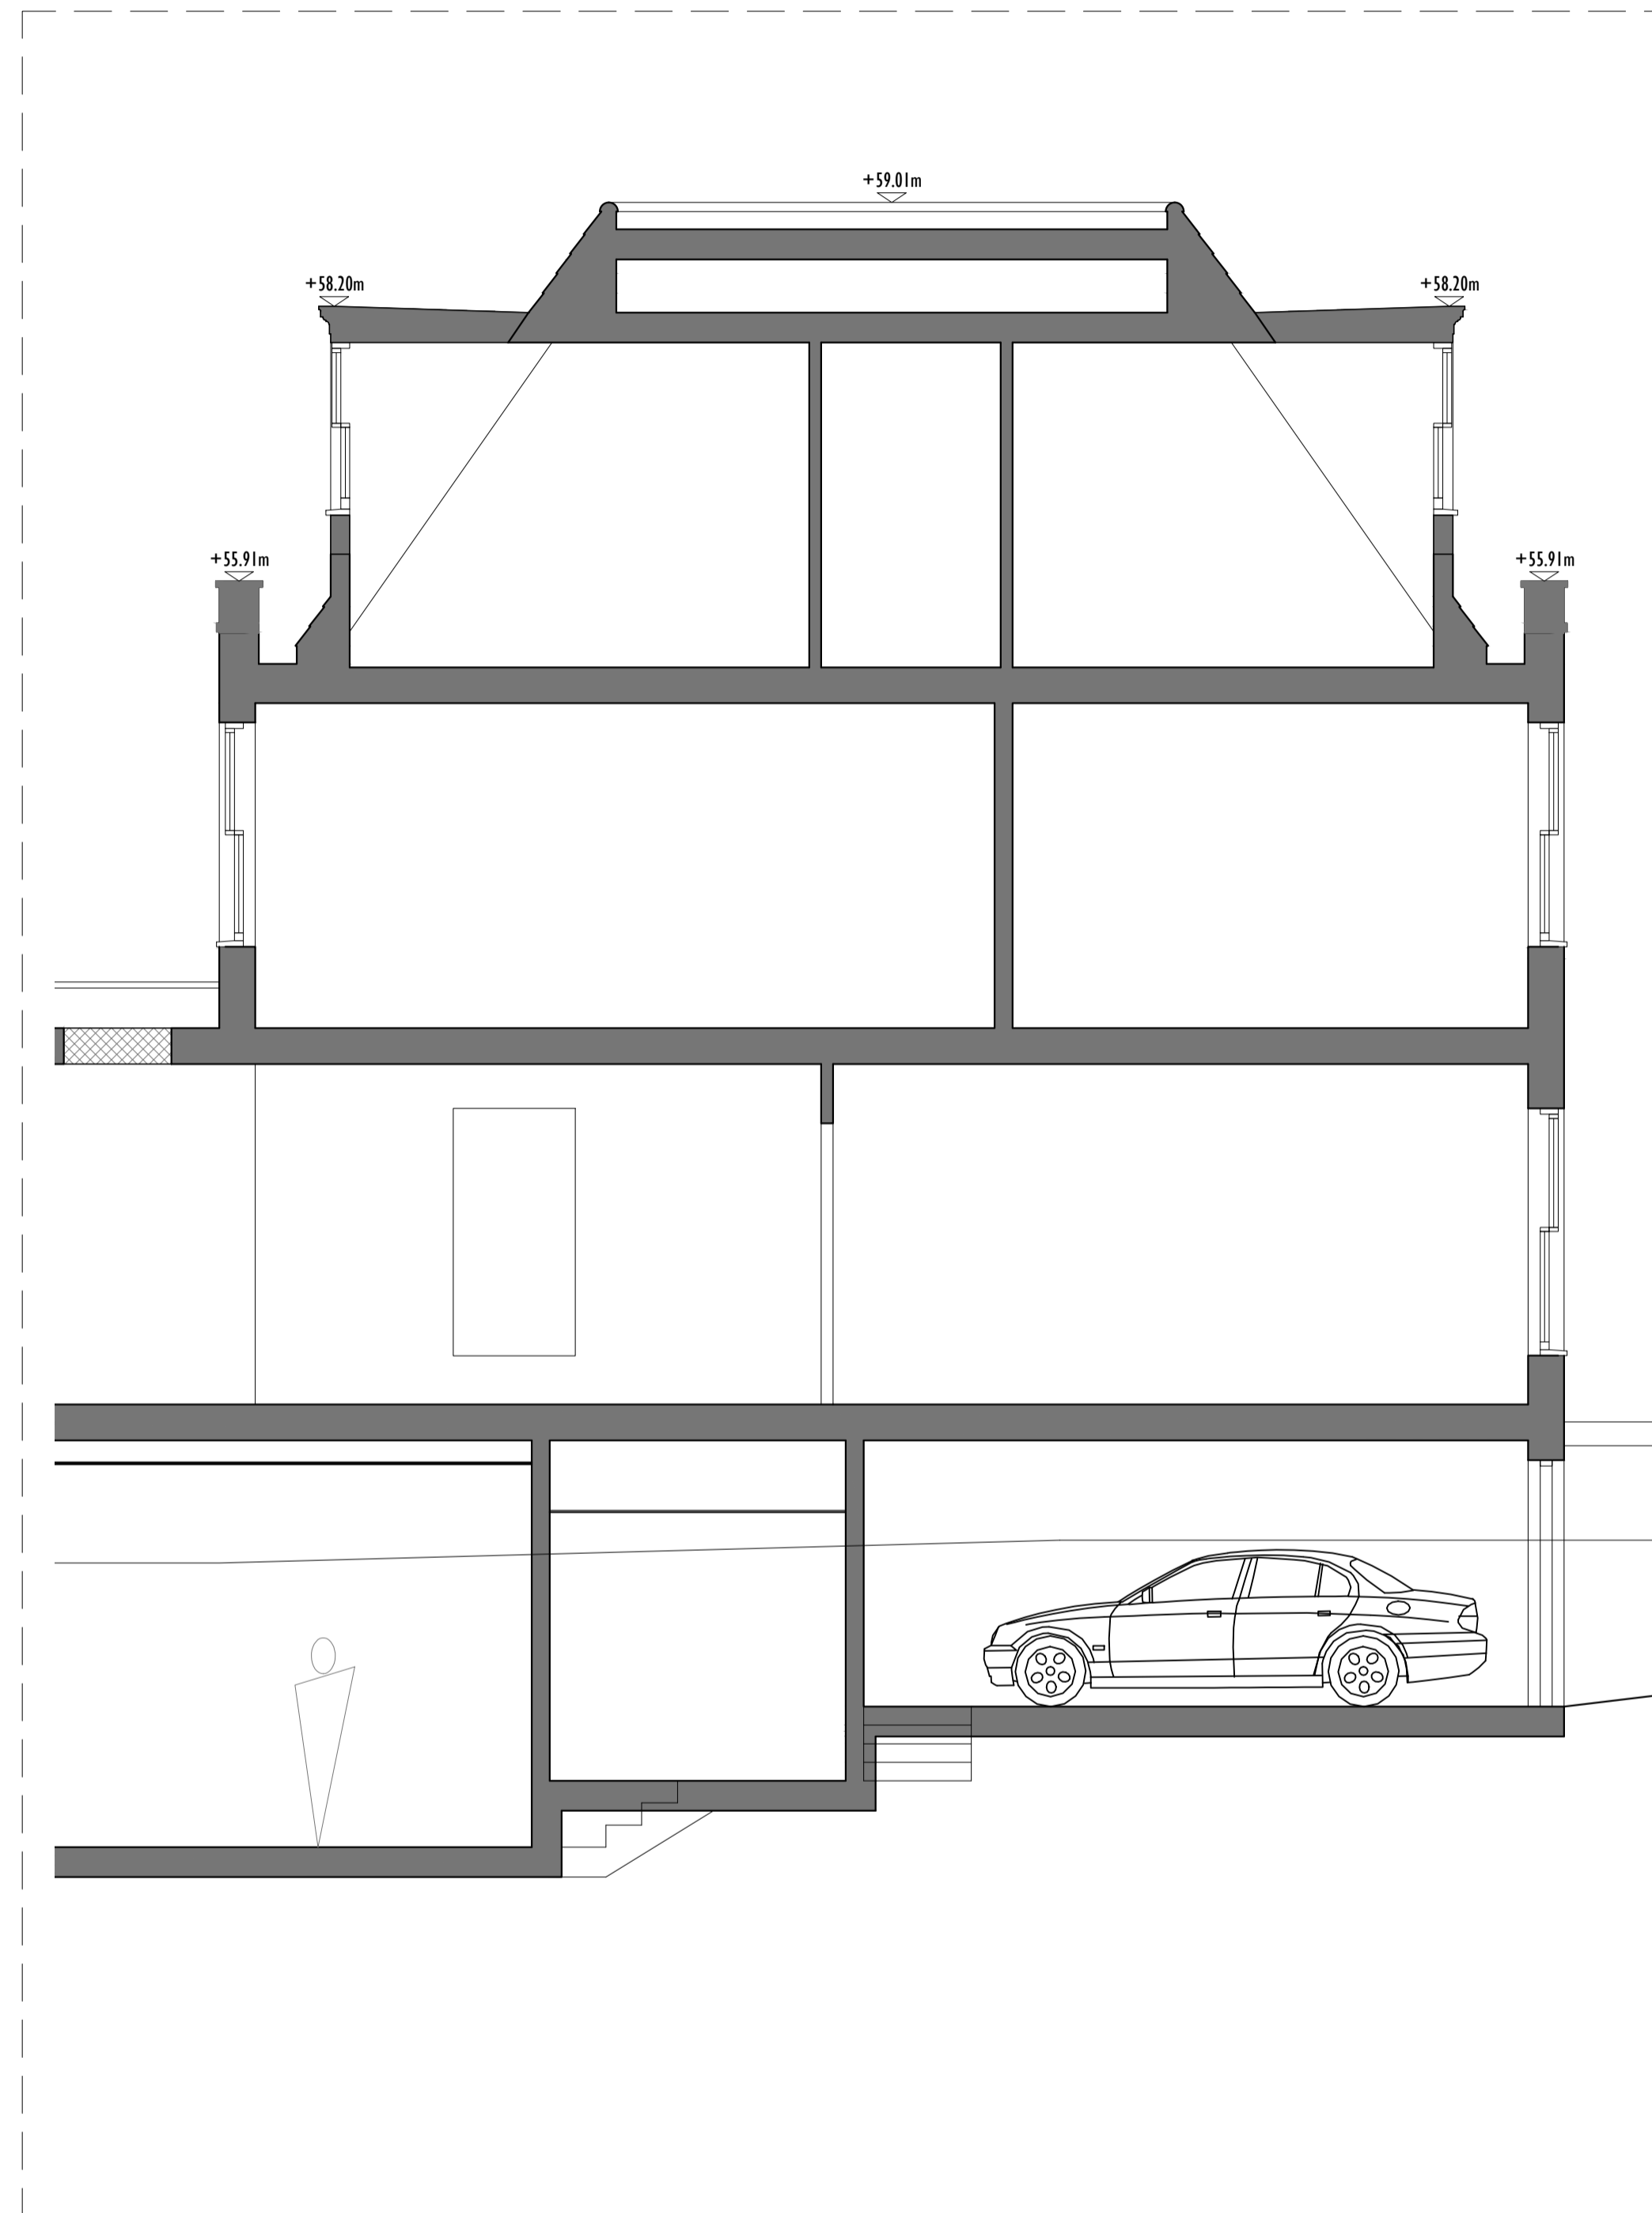

AS APPROVED SECTION A-A EXTRACT

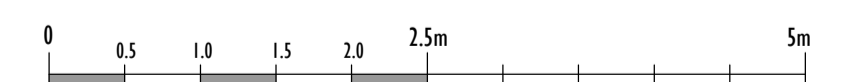

w o l f f
ARCHITECTS

16 lambton place
notting hill
london w11 2sh
tel 02072293125
fax 02072293257
info@wolffarchitects.co.uk

NOTES:
This drawing is protected under Copyright and at no time should any portion of this drawing be reproduced or copied without the permission of the Architect. (Design Copyright Act 1988)
This drawings must not be used for purposes other than that for which it is provided. It is supplied without liability for any errors or omissions.
Do not scale from this drawing, all dimensions to be checked on site. All drawings subject to Statutory Authority Approval.

NO.	REV.	DATE:
0	First Issue	18.12.15

NO.	REV.	DATE:

STATUS:	PROJECT:	DATE:	SCALE:	DWG. NO.:	DRAWING TITLE:	REV. NO.:
PLANNING	41 Queen's Grove, St Johns Wood, London, NW8 6HH	14.12.15	1:50 @A1	0601-PL-590	Approved Lower Ground & Section	0