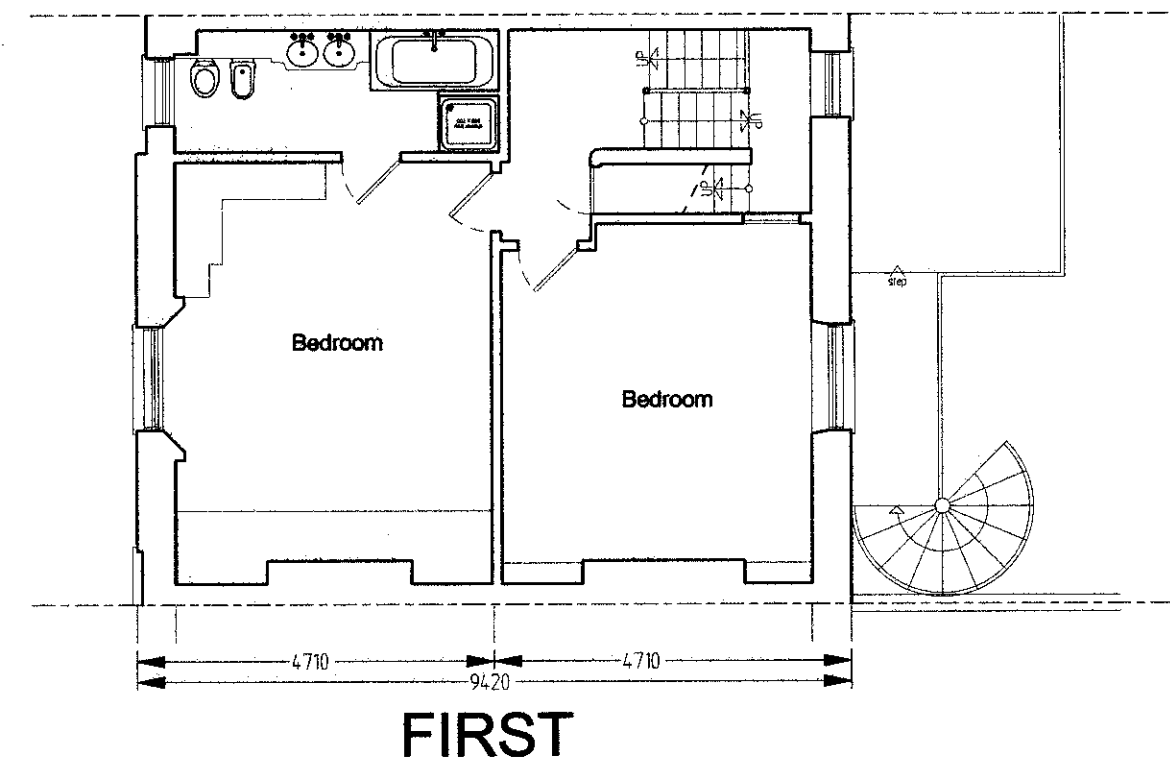
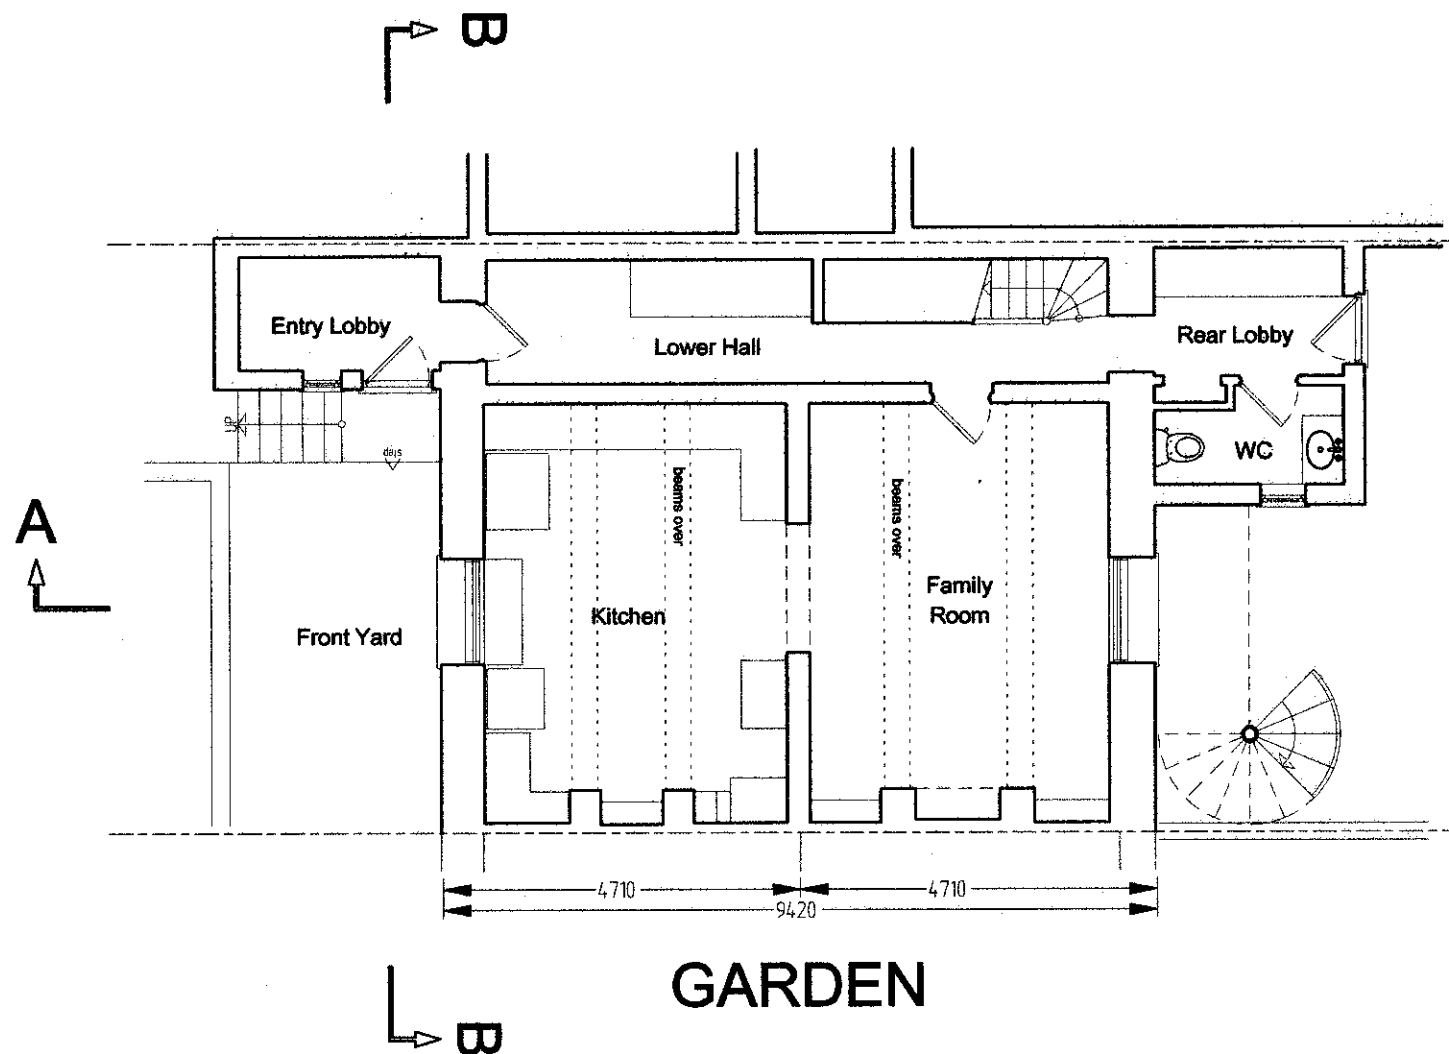
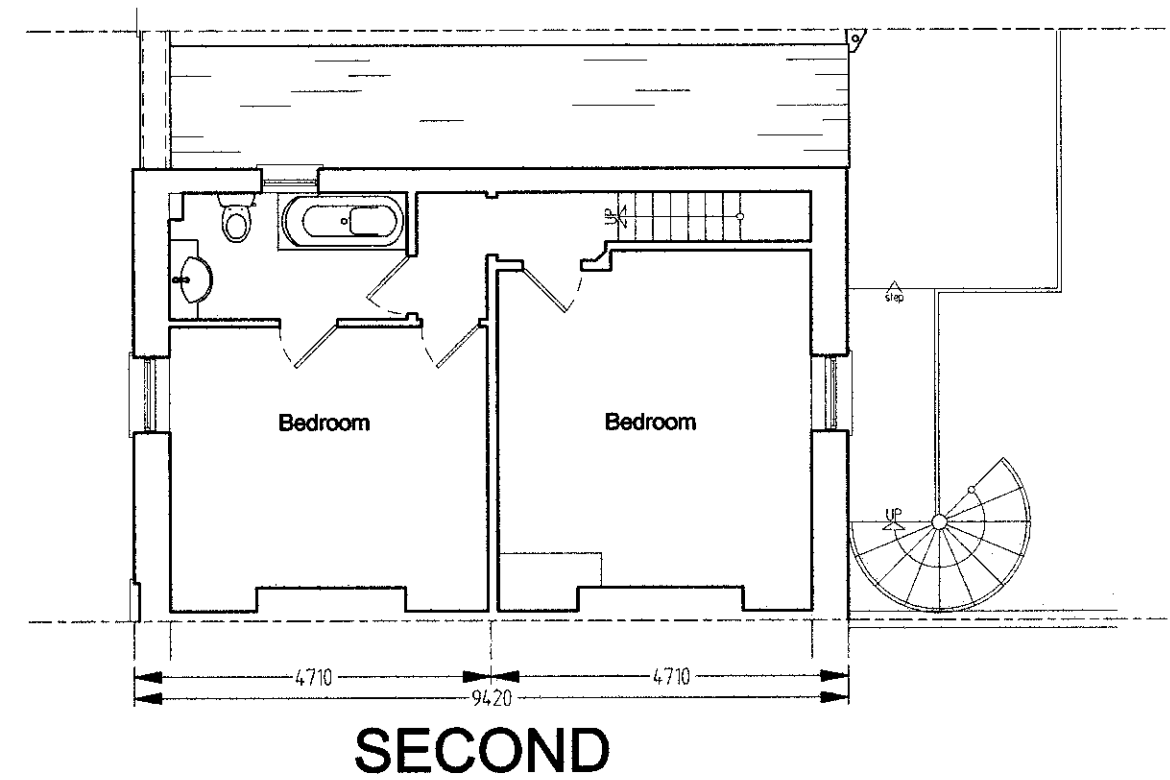
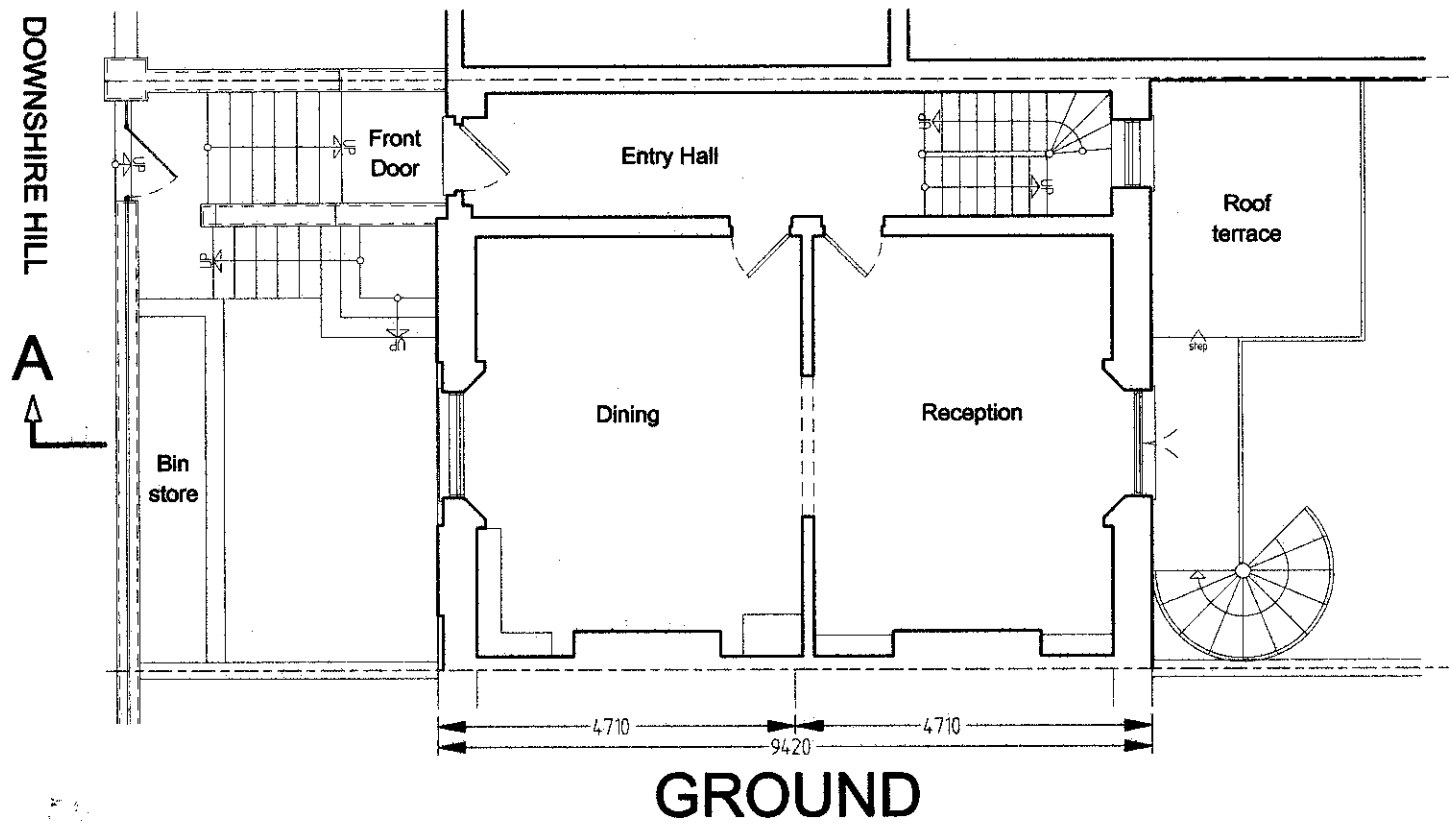


EXISTING FLOOR PLANS
 44 Downshire Hill, London NW3 1NU
 1:100 18 Nov15 53021-4
Claymore Design & Build
 copyright 2015