


DOWNSHIRE HILL

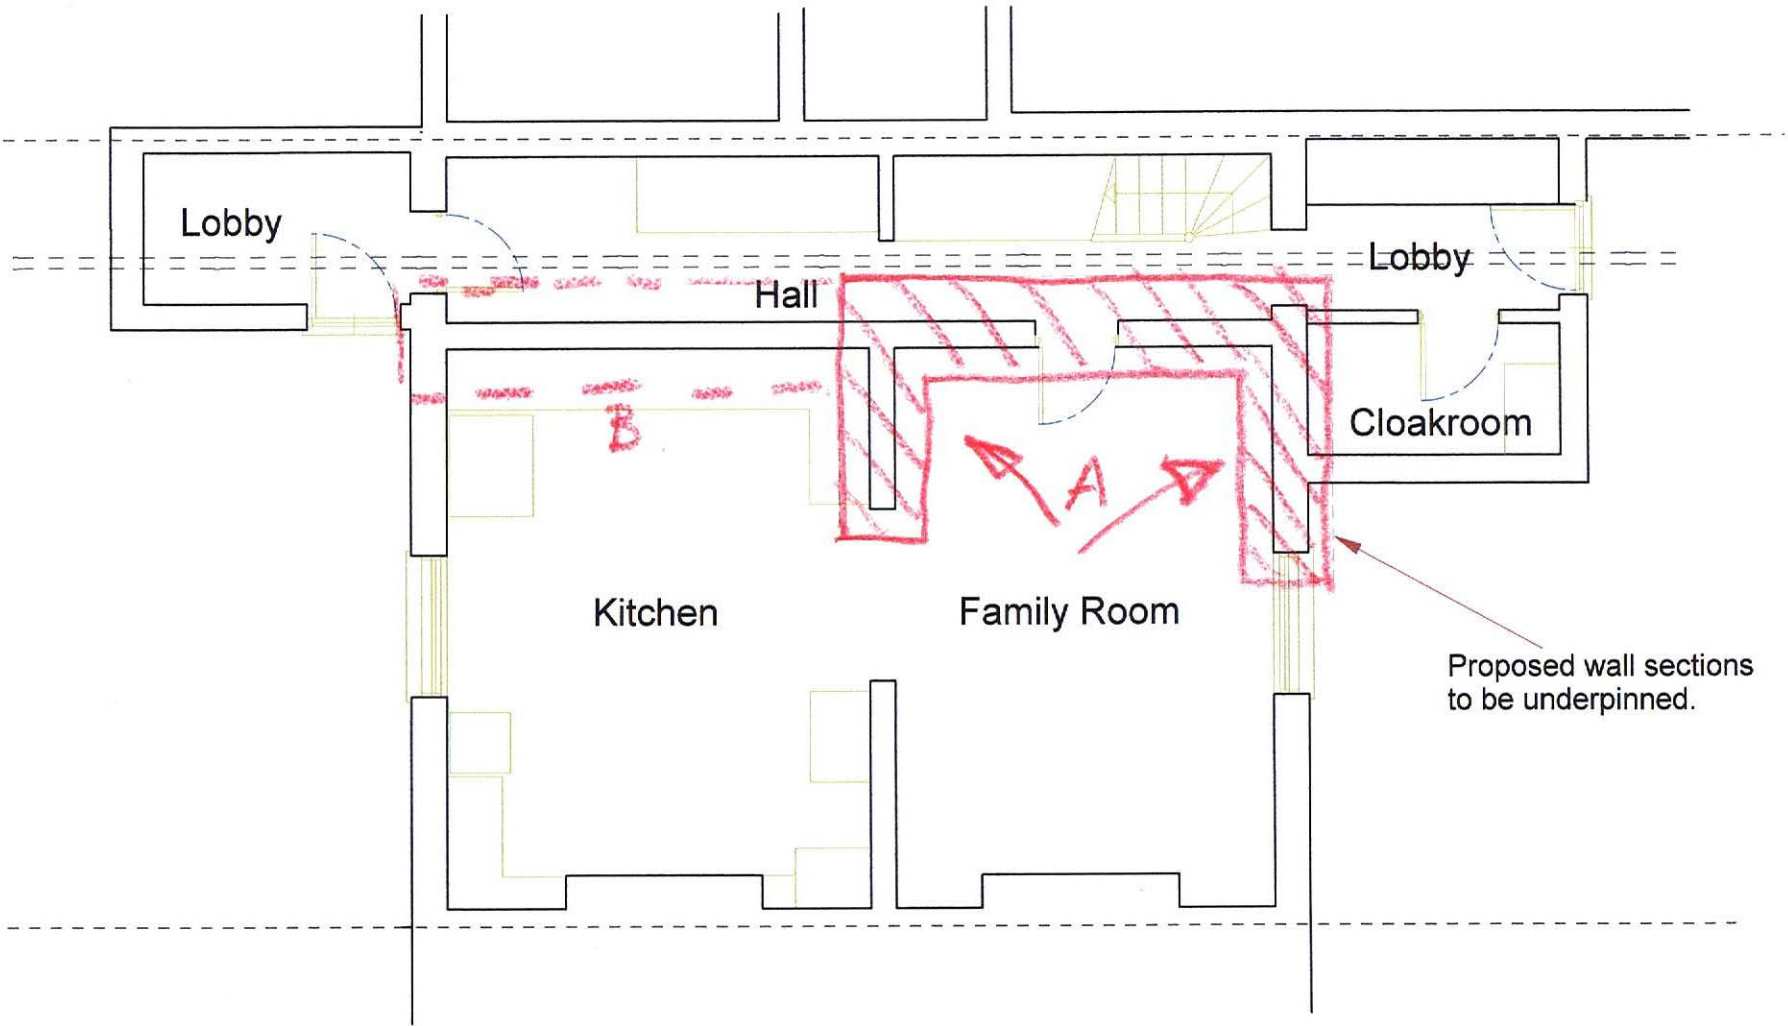

GARDEN FLOOR SURVEY - Approximate
44 Downshire Hill, London NW3 1NU
1:75 16 Dec14 53020-1
Claymore Design & Build
Copyright Claymore Build Ltd