


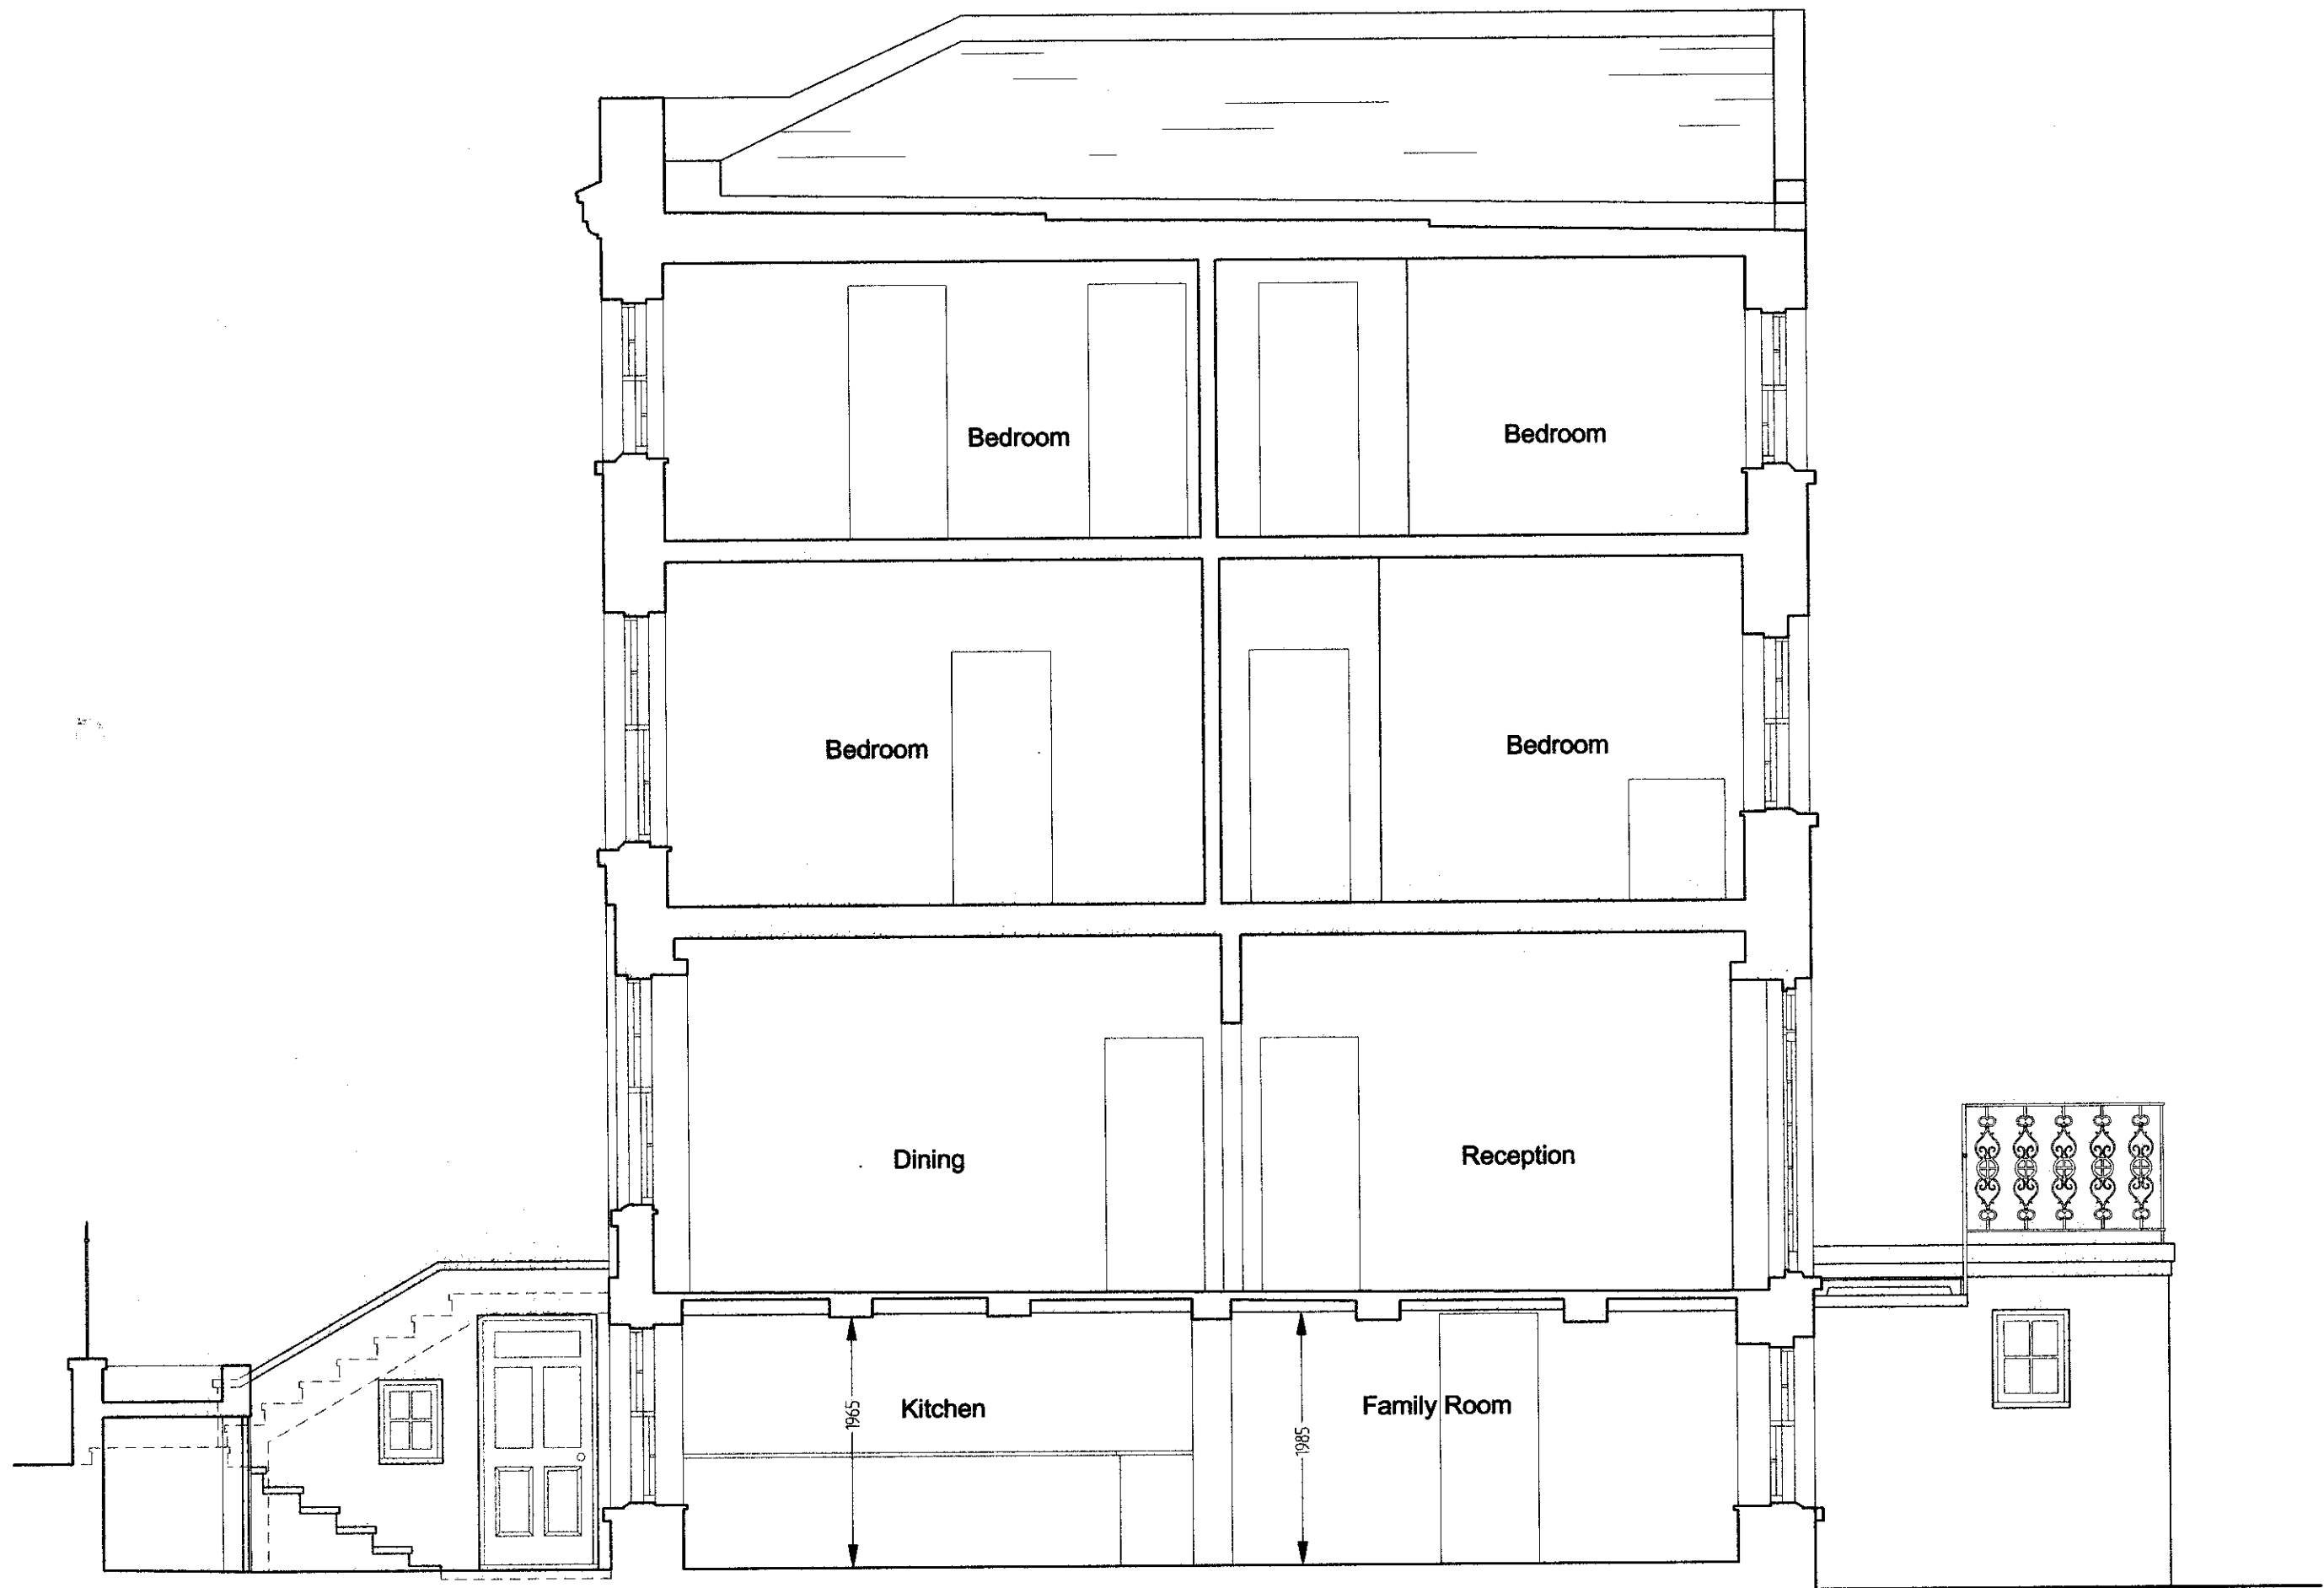

EXISTING LOBBY ELEVATION & SECTION A - A
 44 Downshire Hill, London NW3 1NU
 1:50 18 Nov15 53021-11