


King Henry's Road

King Henry's Road

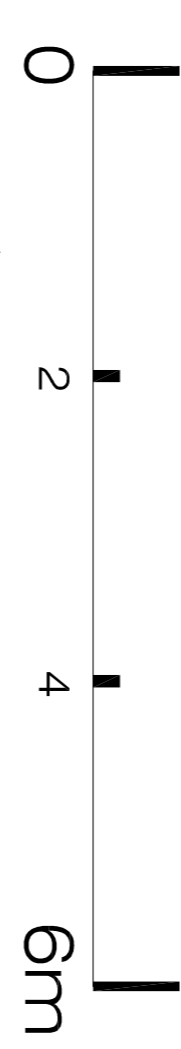

PLEASE NOTE:

1. ANY DISCREPANCIES IN DIMENSIONS OR DETAIL TO BE REPORTED IMMEDIATELY.
2. CONTRACTOR TO REFER TO ENGINEERS' DRAWINGS BEFORE PROCEEDING WITH WORKS.
3. ALL DRAWINGS AND DESIGNS ARE COVERED COPIED OR, ISSUE WITHOUT WRITTEN PERMISSION OF THE ARCHITECT. MAY NOT BE DISTRIBUTED BY DESIGN RIGHT (INTELLECTUAL PROPERTY)

REVISIONS

No	Date	Description Issue For	Issue By
00	14/11/15	PLANNING_APPLICATION	GL
01	20/11/15	PLANNING_APPLICATION	GL
02	03/12/15	PLANNING_APPLICATION	GL
03	24/12/15	PLANNING_APPLICATION	GL

Client  
**PRIVATE CLIENT**

Project  
56B King Henry's Road  
NW3 3RP

Title  
**PROPOSED PLANS\_ELEVATIONS\_SECTION**

Scale 1:100@A3 Dwg. No. PA-01 Rev. 03  
Date 24/12/15  
Drawn GL Project Number 15\_06  
Checked

