



T:\2332 Centre Point\02-Sheets\25) Series External Wall\2332(25)516\_Ground Mezzanine Junction with Link Stair Soffit.dgn  
29/04/2013  
2332  
Conran

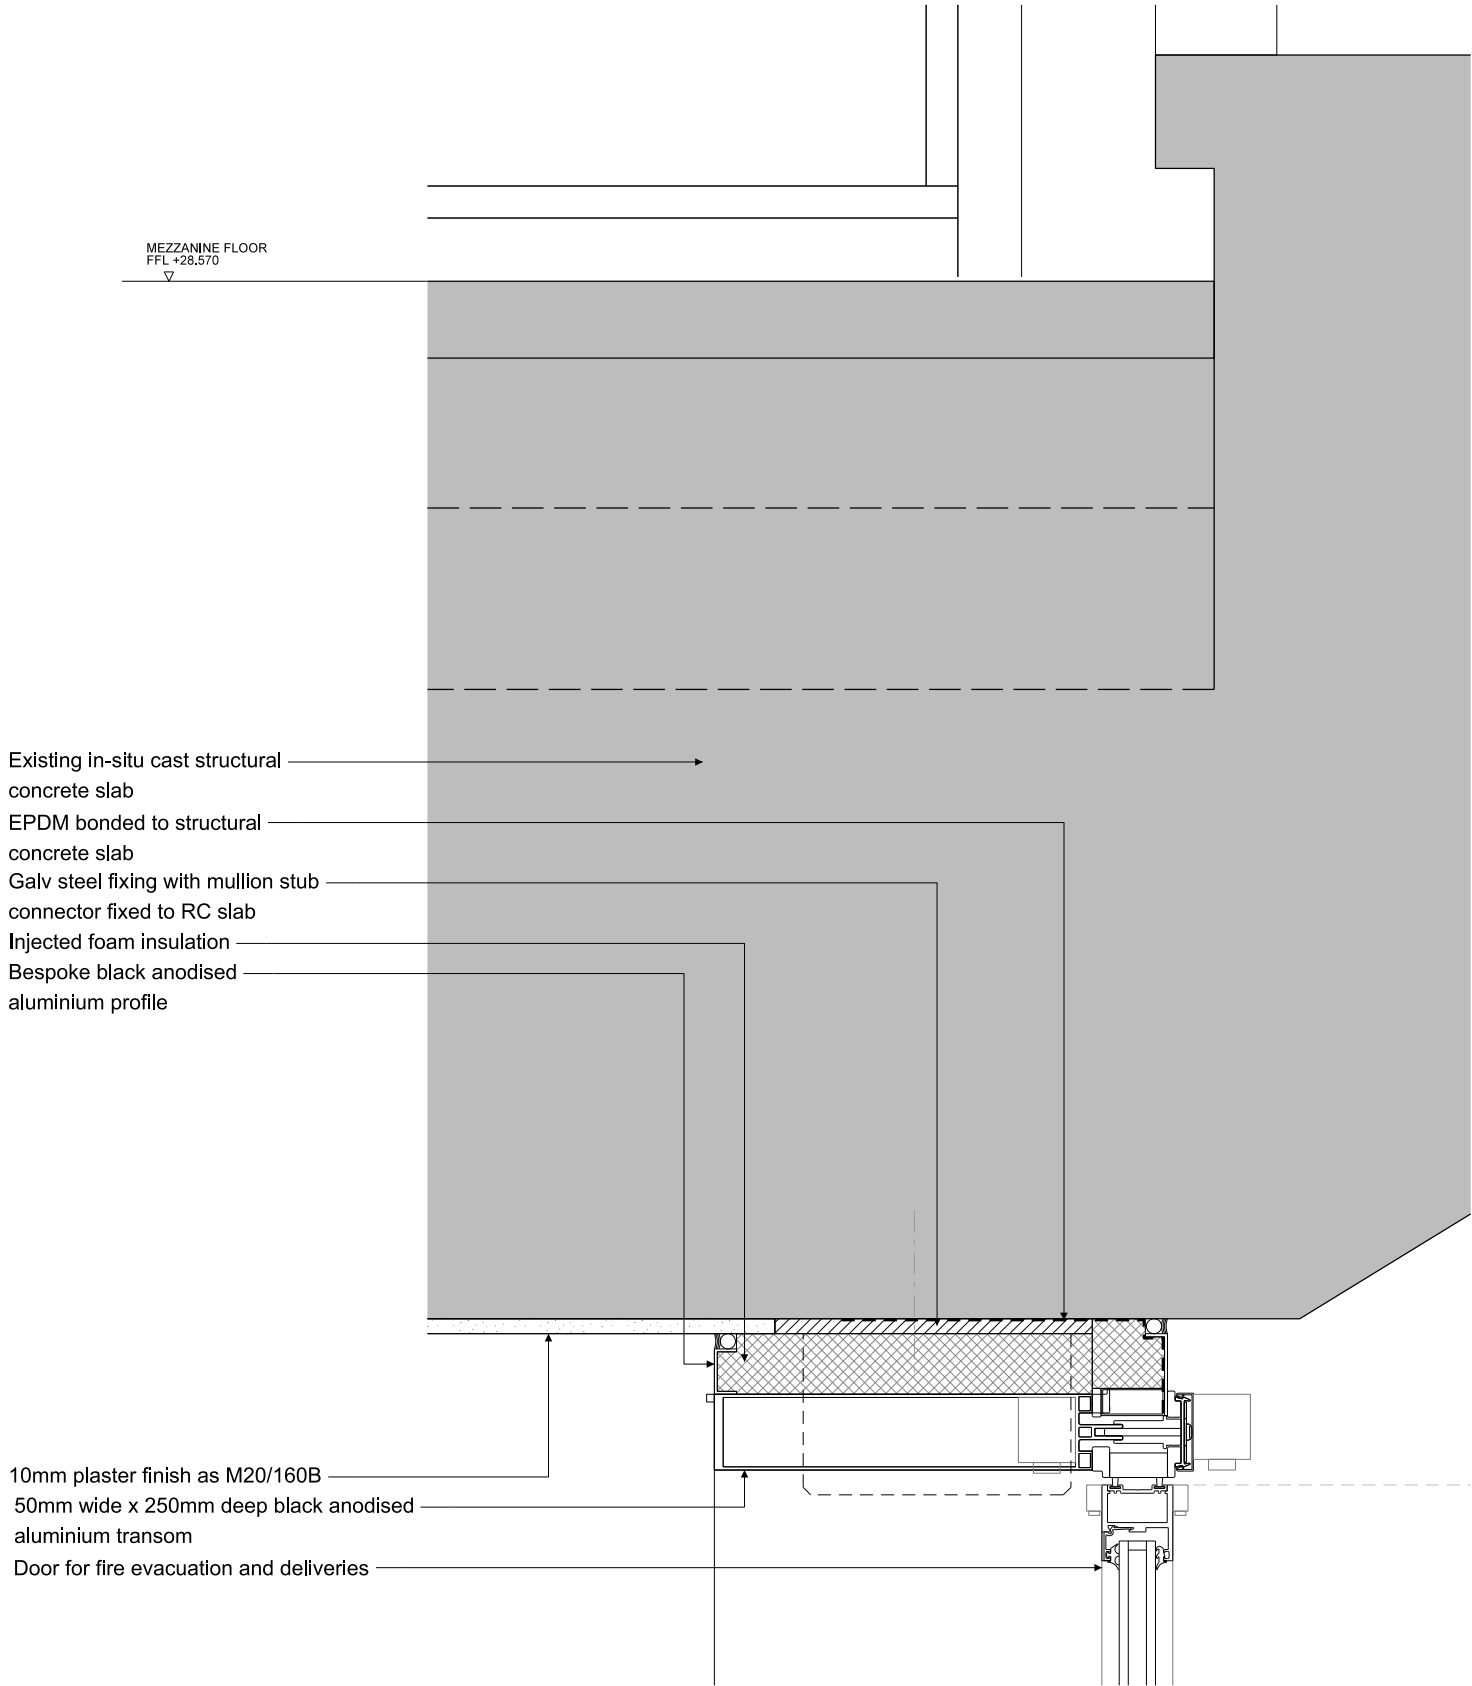

1 DETAIL 1:5

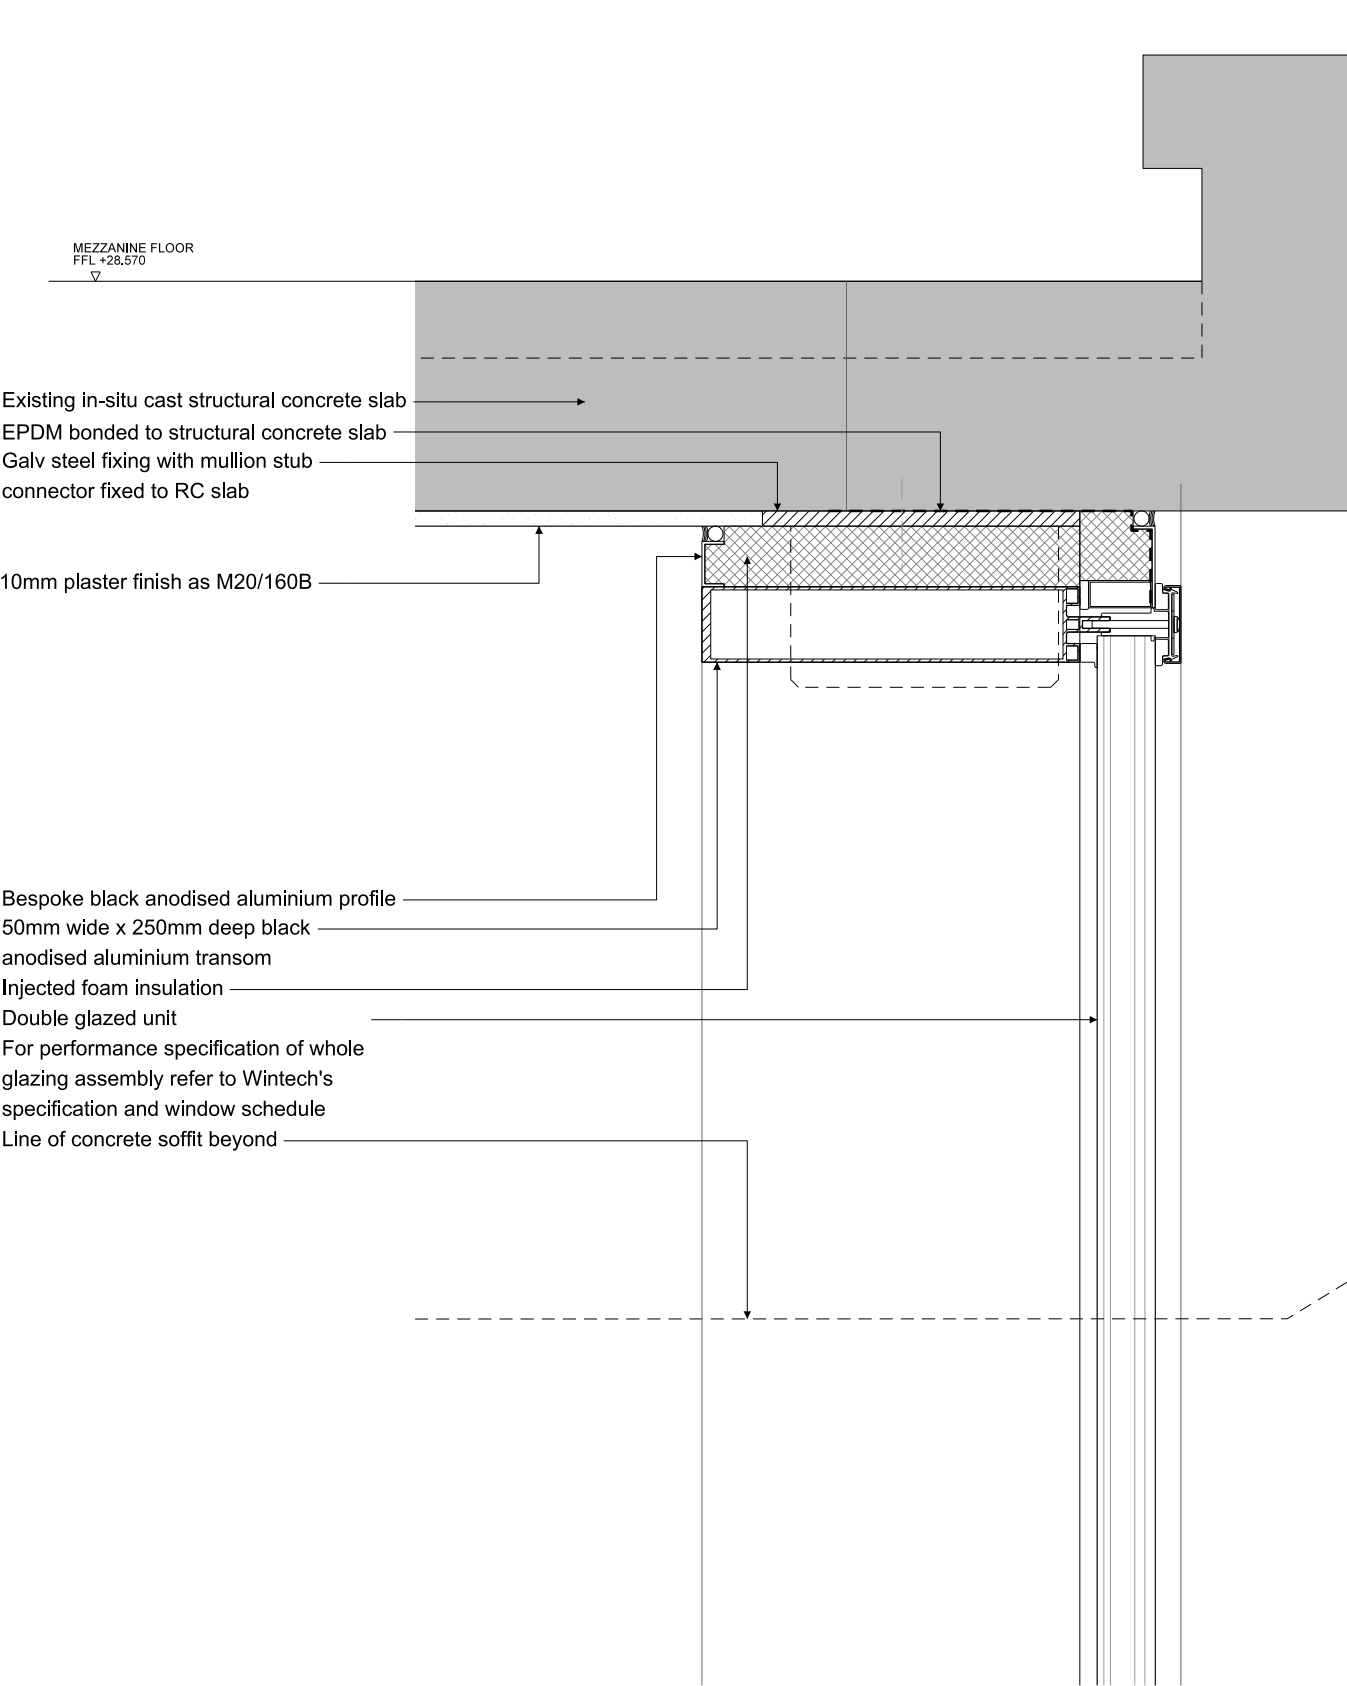

2 DETAIL 1:5

All dimensions must be checked on site and not scaled from this drawing. © Conran and Partners Limited

Rev	Date	Reason	By	Checked	Rev	Date	Reason	By	Checked
-	30.04.13	Stage E	PG	AS					

Notes  
The cladding configuration shown is based on structural dimensions taken from the original design drawings  
Structural dimensions are subject to confirmation by site survey  
For floor build up details refer to drawing series (43) Floor Finishes

Project: Centre Point  
Client: Almacantar  
Drawing title: Ground Floor Facade  
Junction with Link Stair soffit  
Scale 1:5 Date: April 2013 Drawn by: PG  
Project number: 2332 Drawing No: (25)516 Rev:-  
Status: STAGE E Checked by: AS

**CONRAN+ PARTNERS**  
Architects Designers  
LONDON OFFICE  
Conran Building  
22 Shad Thames,  
London SE1 2YU  
Telephone +44 (0) 20 7403 8899  
Email cp@conran.com