


T:\2332 Centre Point\02-Sheets\25) Series External Wall\2332(25)521_Ground-Mezzanine End Bay Head Detail.dgn

29/04/2013

2332

Conran

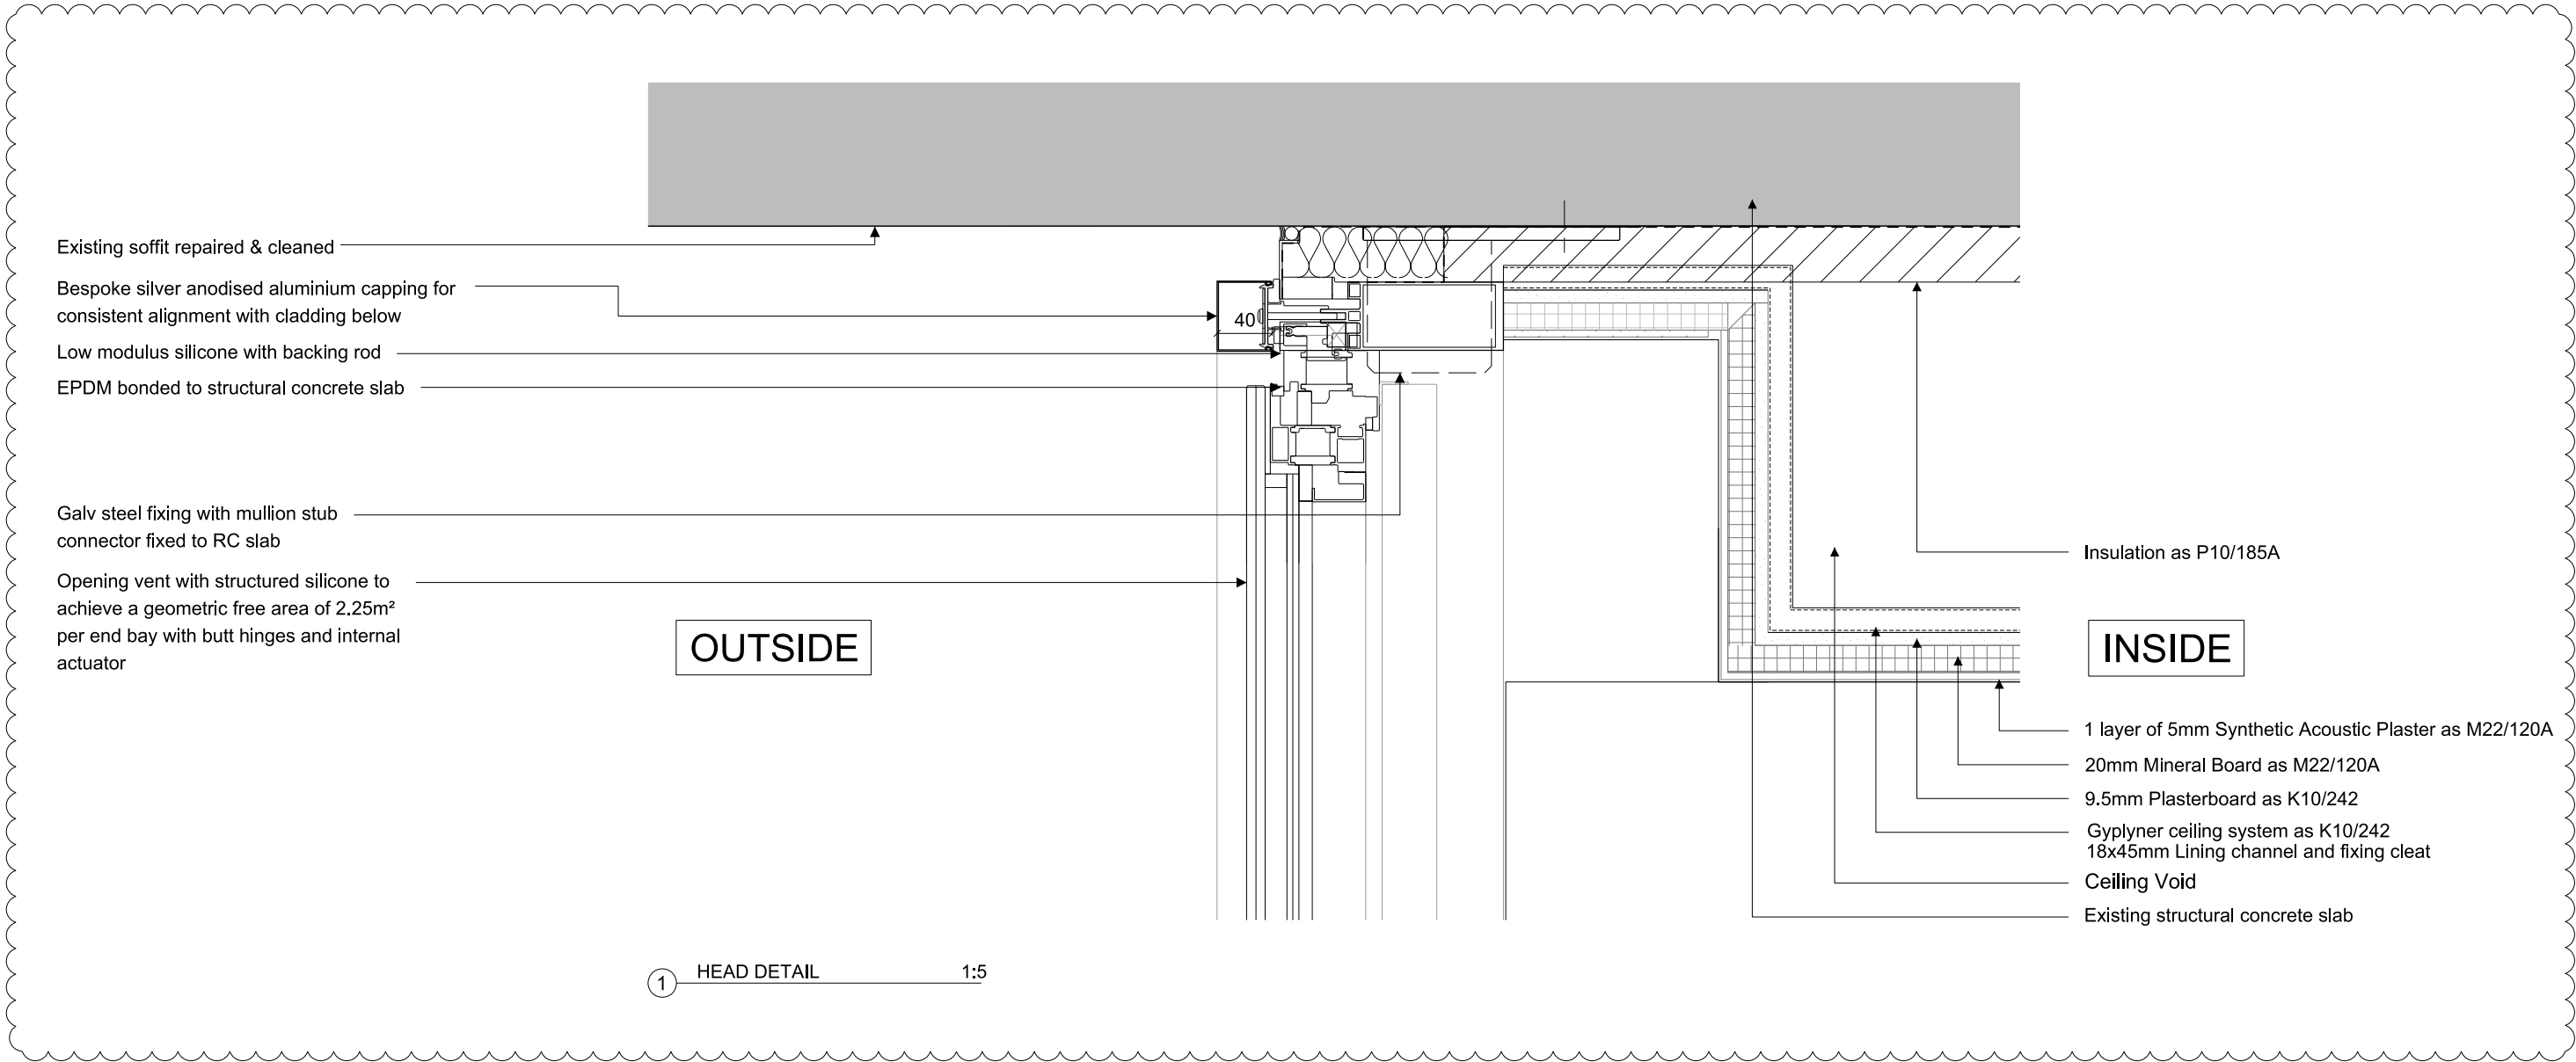

All dimensions must be checked on site and not scaled from this drawing. © Conran and Partners Limited

Rev	Date	Reason	By	Checked	Rev	Date	Reason	By	Checked
-	03.08.12	Stage D Draft	TG	AS					
A	31.08.12	STAGE D	PG	AS					
B	30.04.13	Stage E	PG	AS					

Notes

The cladding configuration shown is based on structural dimensions taken from the original design drawings
Structural dimensions are subject to confirmation by site survey
For floor build up details refer to drawing series (43) Floor Finishes

Project: Centre Point

Client: Almacantar

Drawing title: Ground Floor and Mezzanine Details

Head Detail

Scale 1:5@A3

Date: August 2012

Drawn by: TG

Project number: 2332

Drawing No: (25)521

Rev: B

Status: STAGE E

Checked by: AS

CONRAN+
PARTNERS
Architects Designers

LONDON OFFICE
Conran Building
22 Shad Thames,
London SE1 2YU
Telephone +44 (0) 20 7403 8899
Email cp@conran.com