


T:\2332 Centre Point\02-Sheets\25) Series External Wall\2332(25)530_ Revolving Door Plan.dgn
27/03/2014

2332

Conran

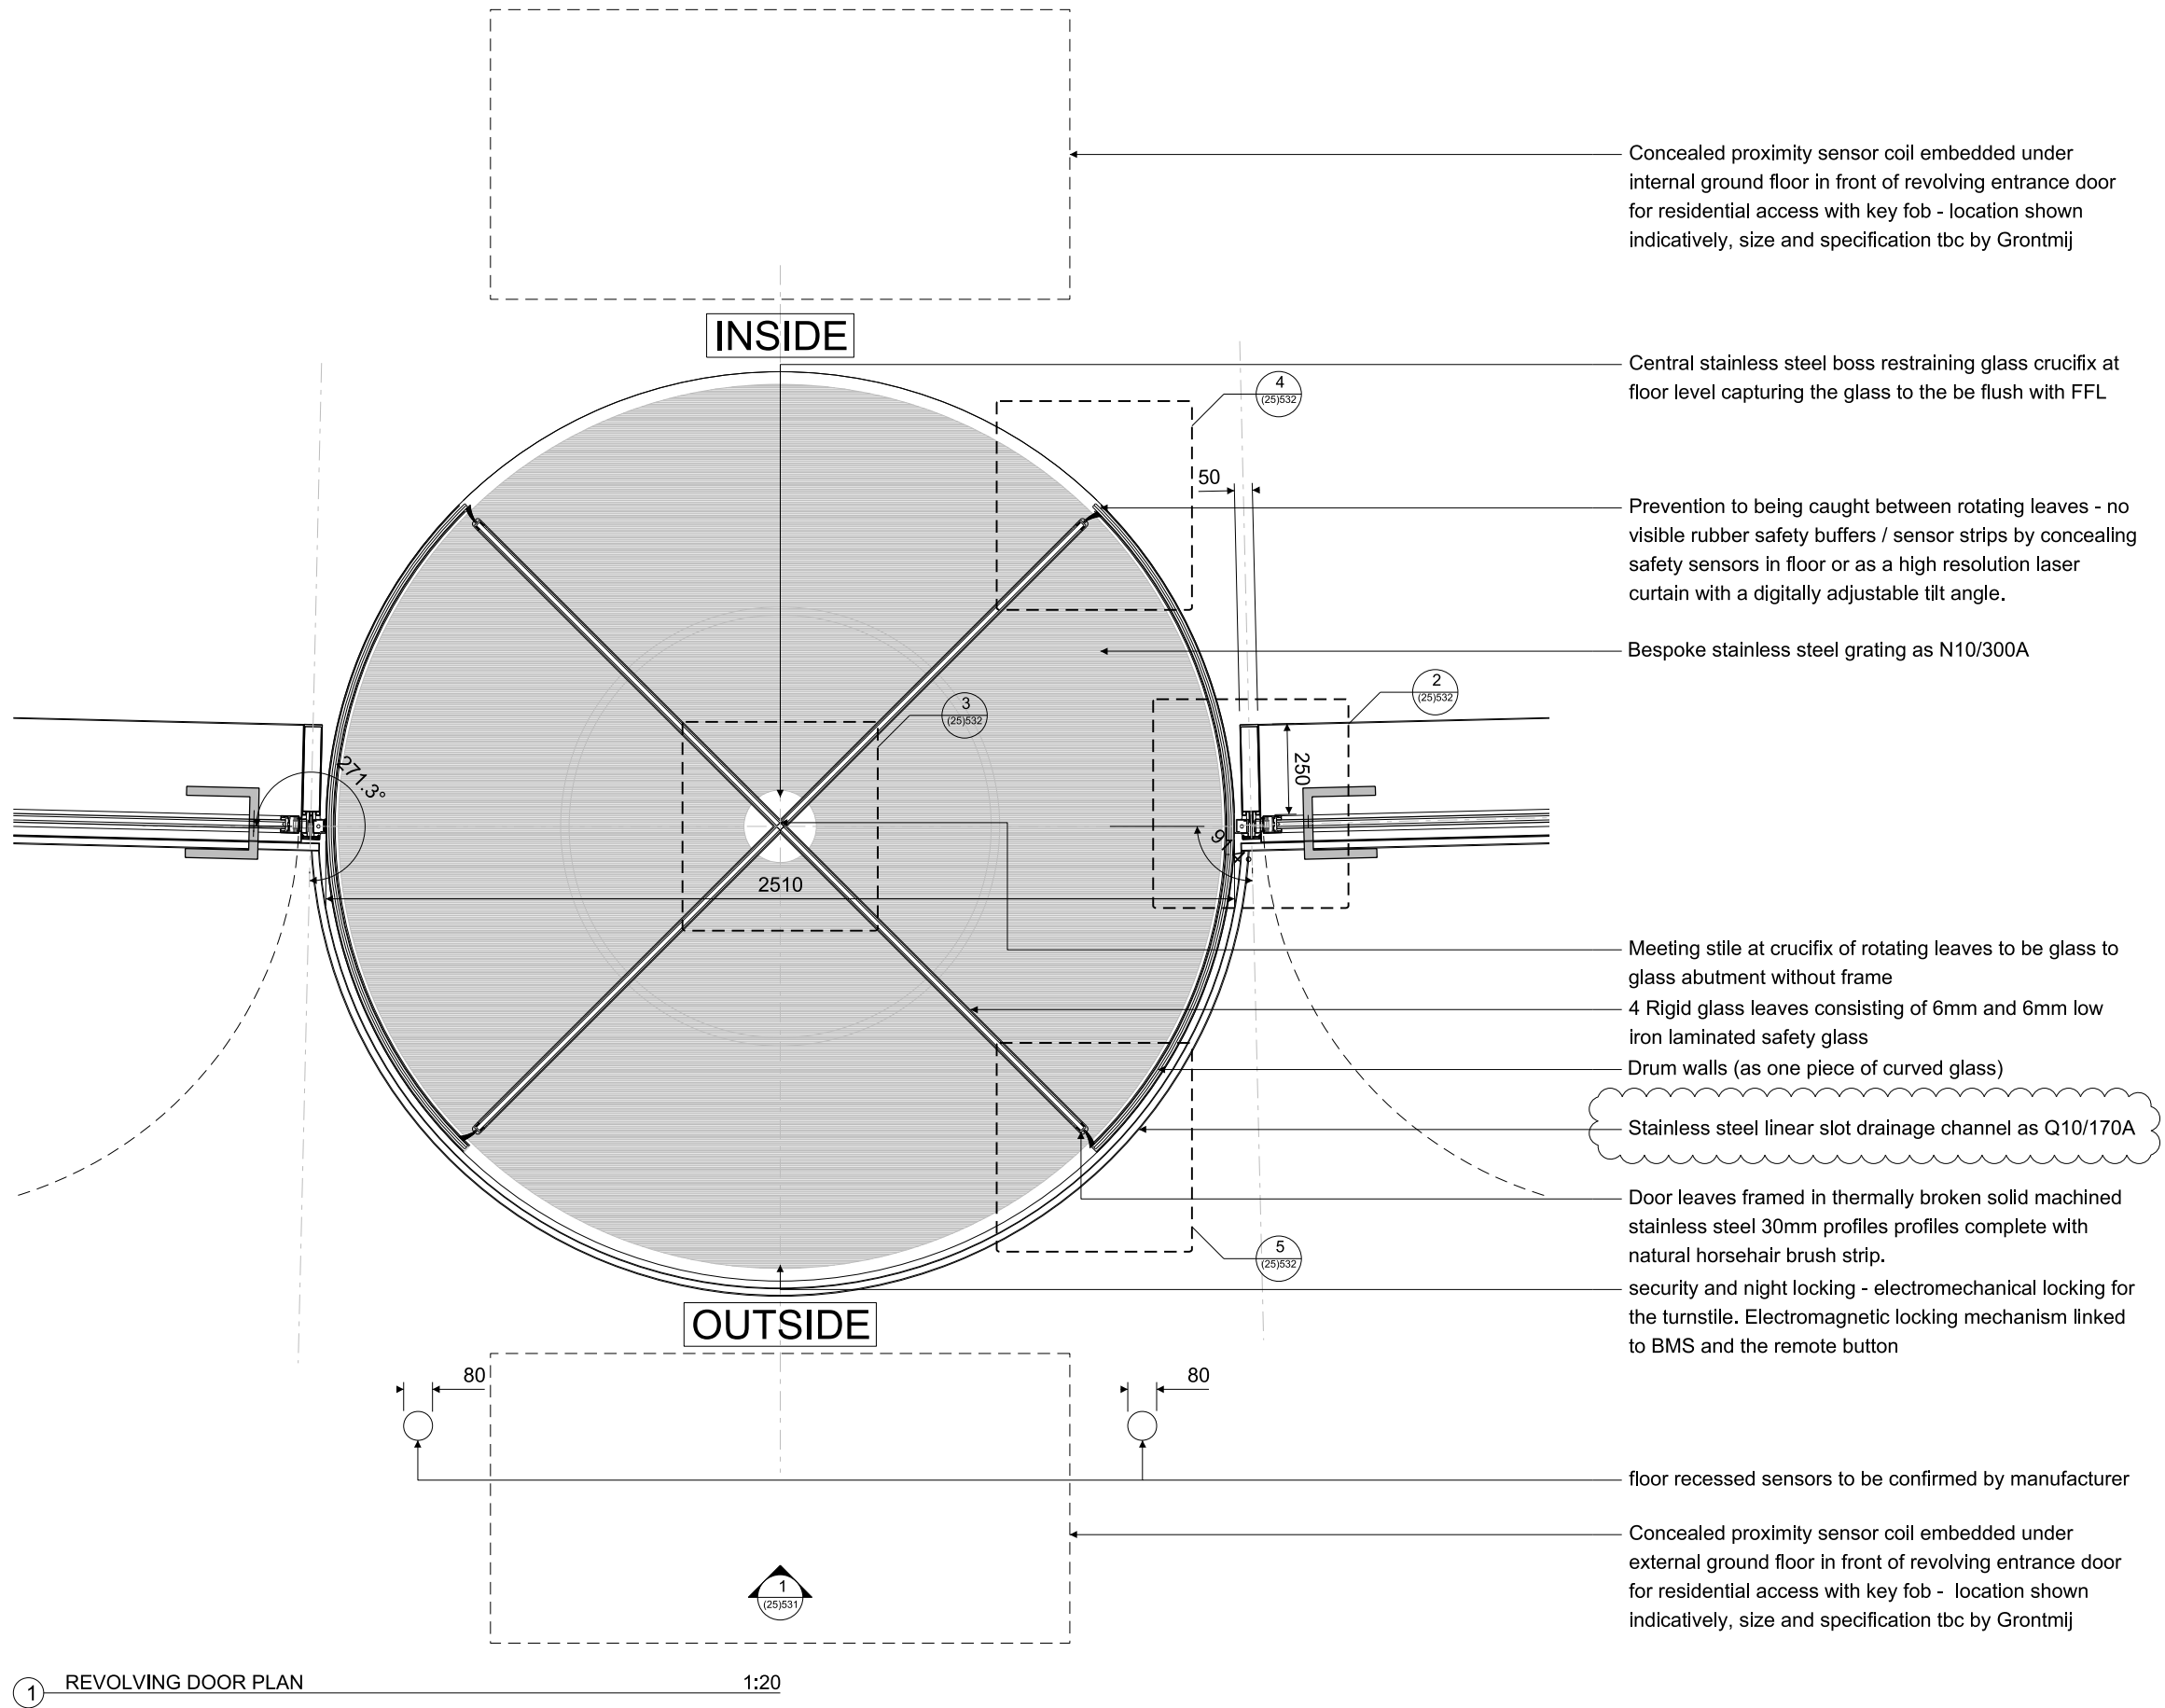

All dimensions must be checked on site and not scaled from this drawing. © Conran and Partners Limited

Rev	Date	Reason	By	Checked
-	30.04.13	Stage E	PG	AS
A	31.03.14	Annotation amended	AS	AS

Rev	Date	Reason	By	Checked
-----	------	--------	----	---------

Notes

Entrance Door Activation and Operation
Fully automatic activation from proximity key fob coil sensor embedded in ground in front of entrance. For disabled access key fob will operate fully automatic pass doors.
Pass doors to be on hold open for fire evacuation
The cladding configuration shown is based on structural dimensions taken from the original design drawings
Structural dimensions are subject to confirmation by site survey

Project: Centre Point
Client: Almacantar
Drawing title: Revolving Door Plan

Scale 1:20 Date: April 2013 Drawn by: PG
Project number: 2332 Drawing No: (25)530 Rev: A
Status: STAGE E Checked by: AS

CONRAN+ PARTNERS
Architects Designers

LONDON OFFICE
Conran Building
22 Shad Thames,
London SE1 2YU
Telephone +44 (0) 20 7403 8899
Email cp@conran.com