




Section at External Slab Edge
(Scale 1:10)

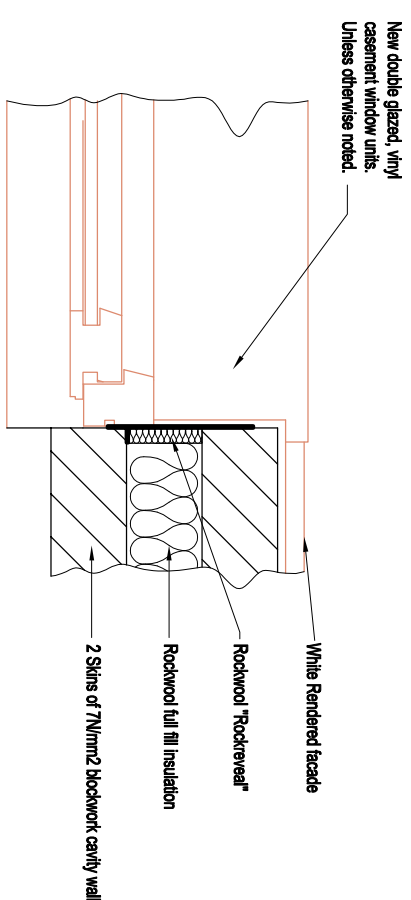


Window & Door Reveals
(Scale 1:10)

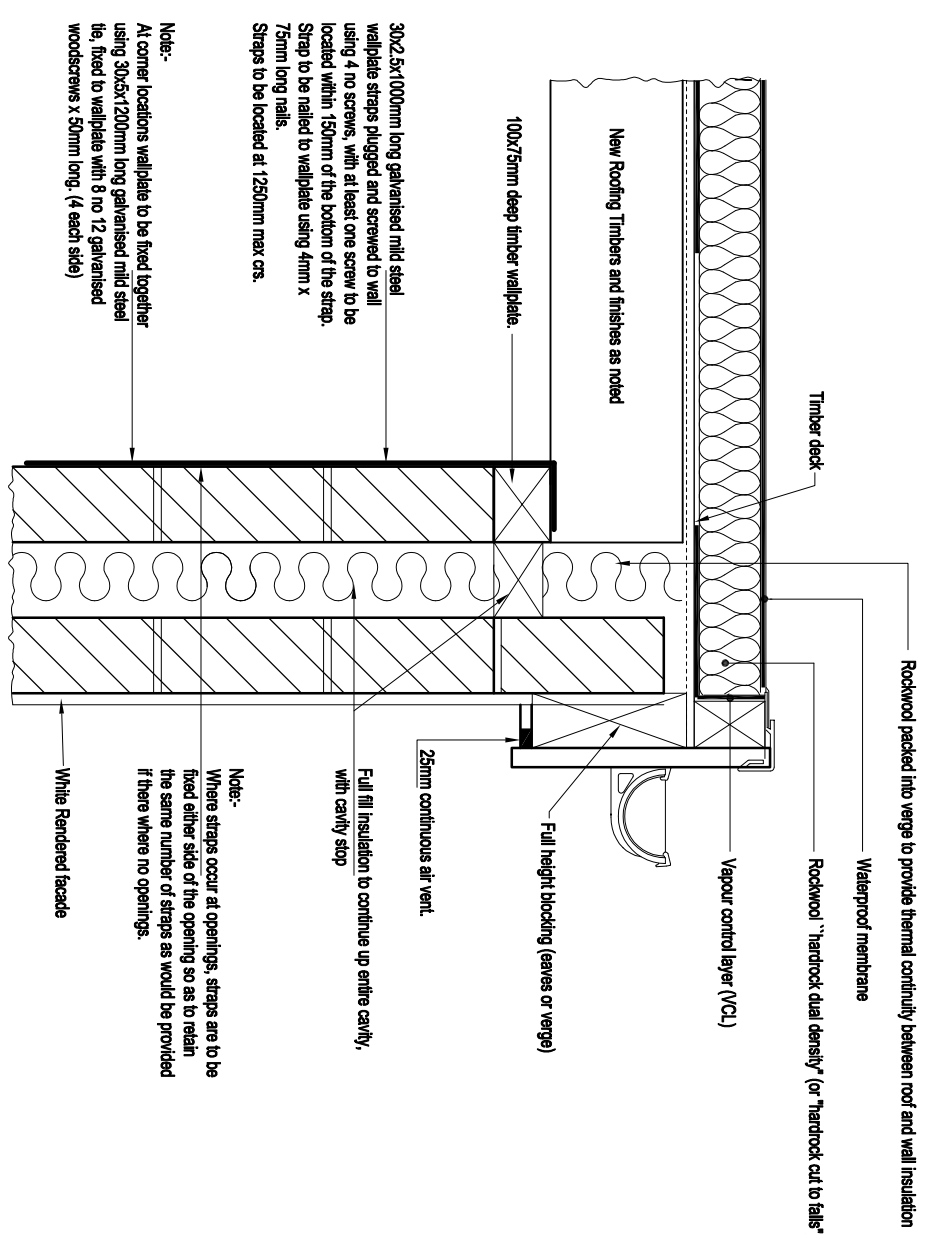


Typical External Eaves Detail
(Scale 1:10)

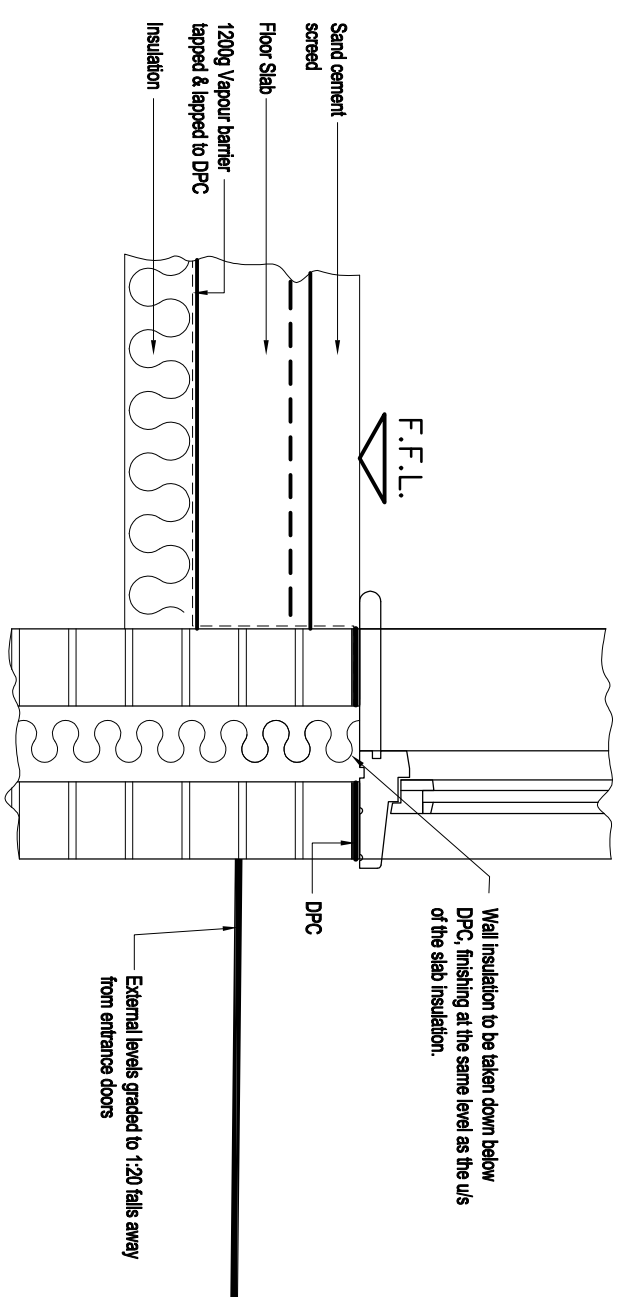

Typical Door Threshold
(Scale 1:10)

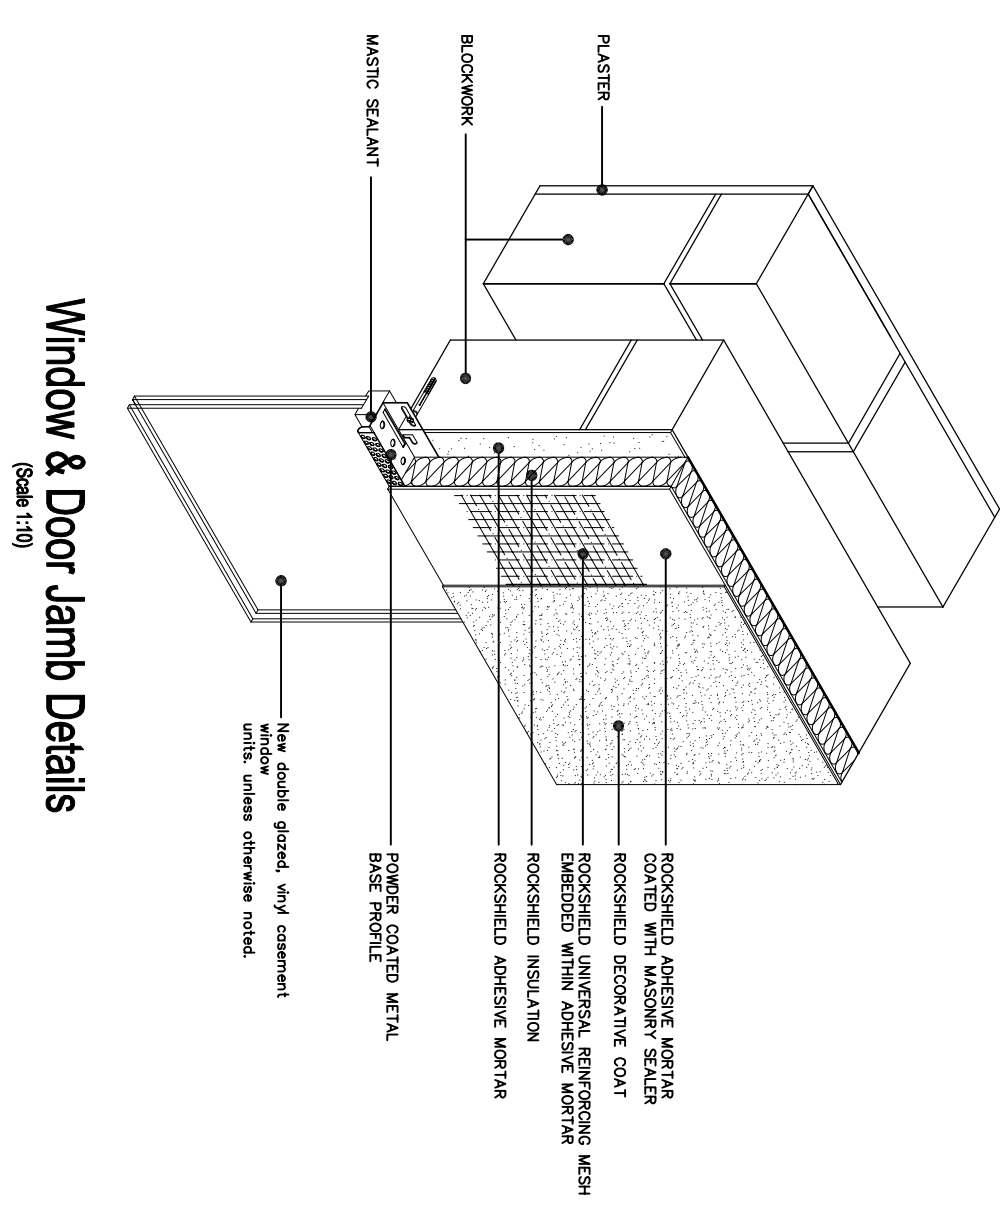

Window & Door Jamb Details
(Scale 1:10)

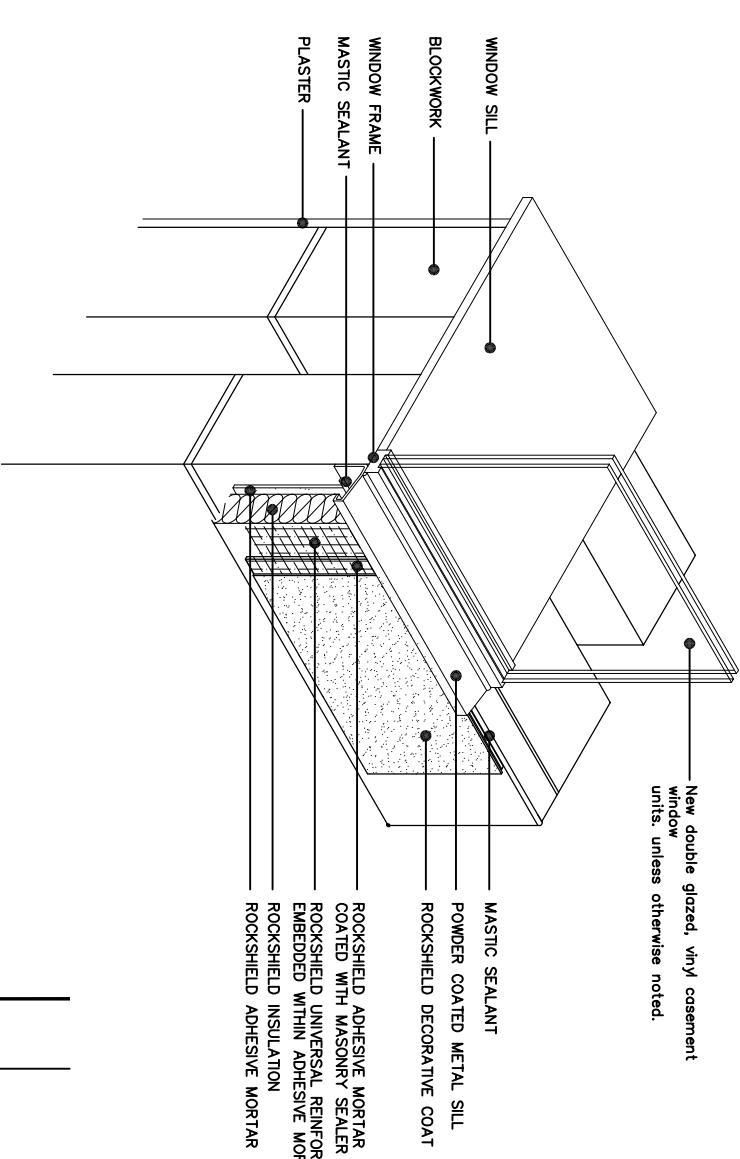

Window & Door Sill Details
(Scale 1:10)

REV.	Date	Description

Client: **Shannon ISL, Watford**

Shannon
Integrated Services Ltd
Commercial & Domestic Property
Maintenance & Refurbishment
020 7060 4234
www.shannonisl.co.uk

Project Description
Proposed 2 No. New Dwellings at Land to Rear of 1a Frognal - Scheme 4

Drawing Title
Proposed Building Details
1:10@A2

Date: December 15
Drawing No.: Frog_PISc4_008
Rev.: .

Construction Issue
For Building Control