




I **DETAIL I1 - SECTION**
SCALE 1:20

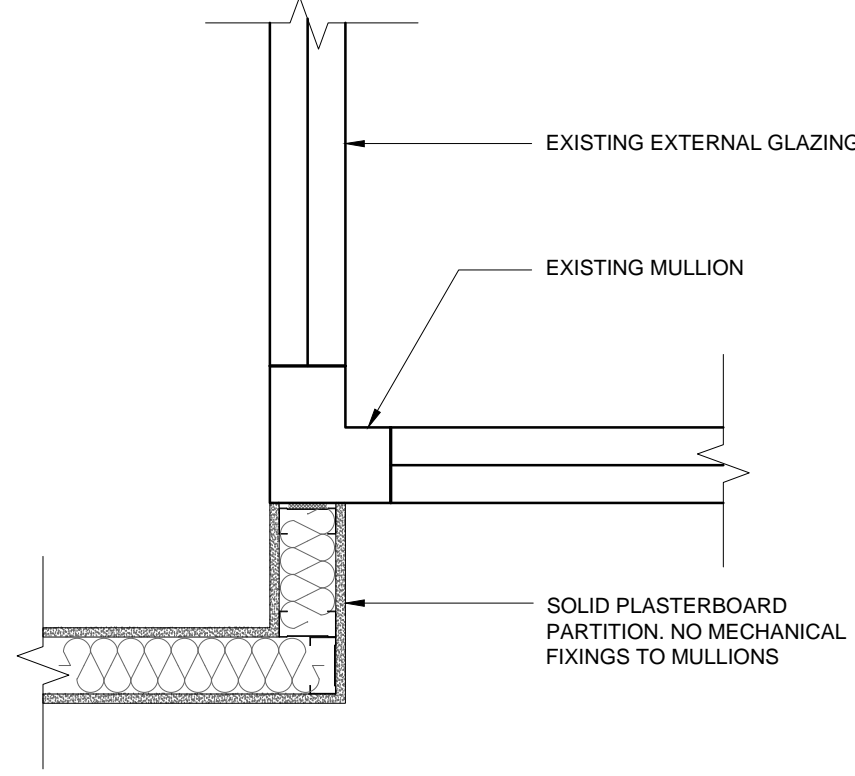


DETAIL I2 - PLAN SECTION
SCALE 1:10

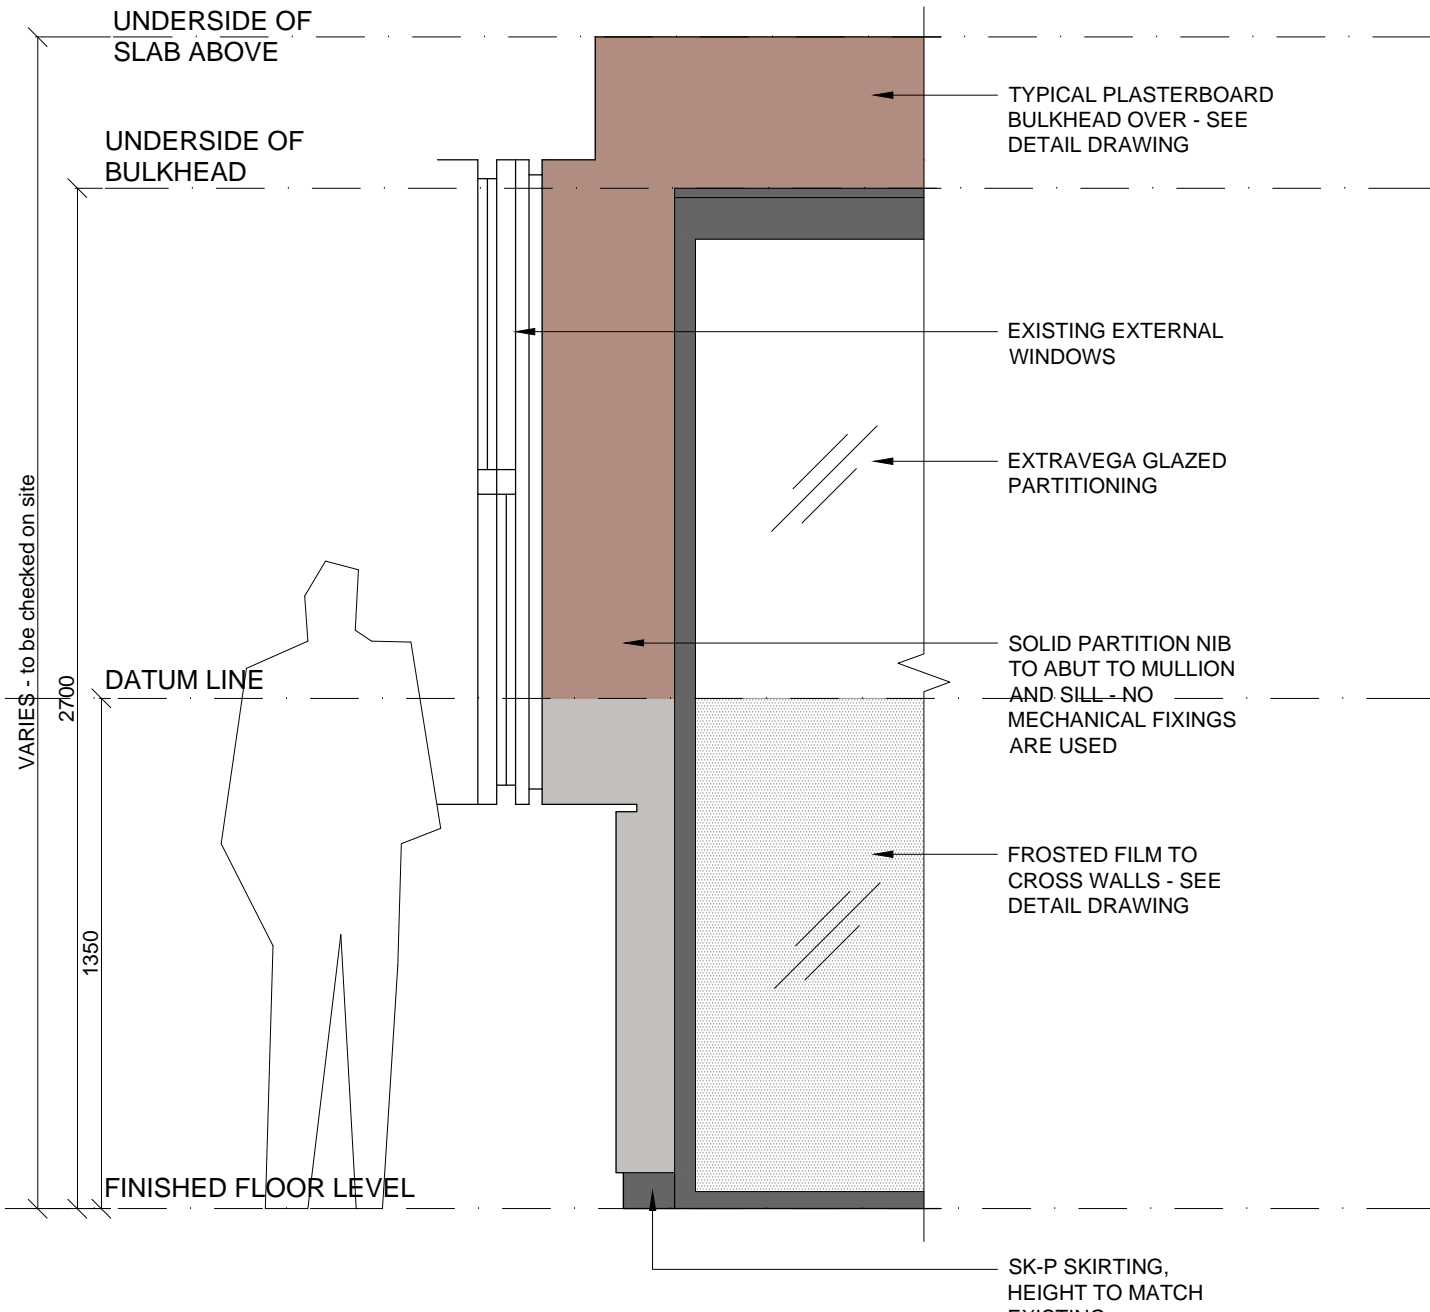


J **DETAIL J1 - SECTION**
SCALE 1:20

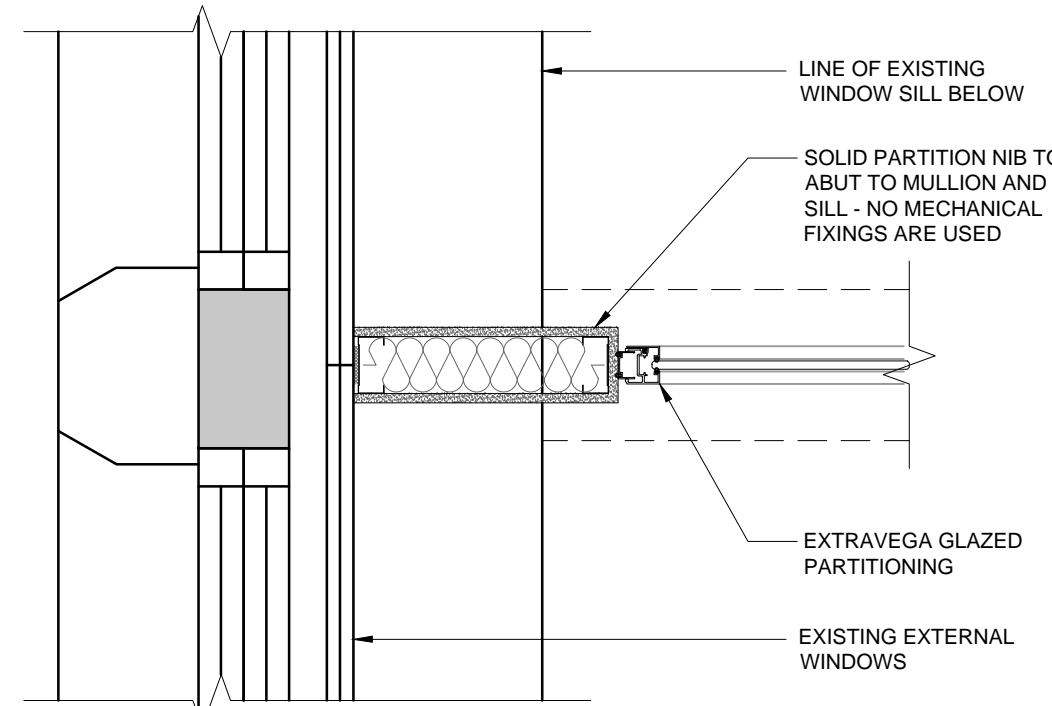

DETAIL J2 - PLAN SECTION
SCALE 1:10

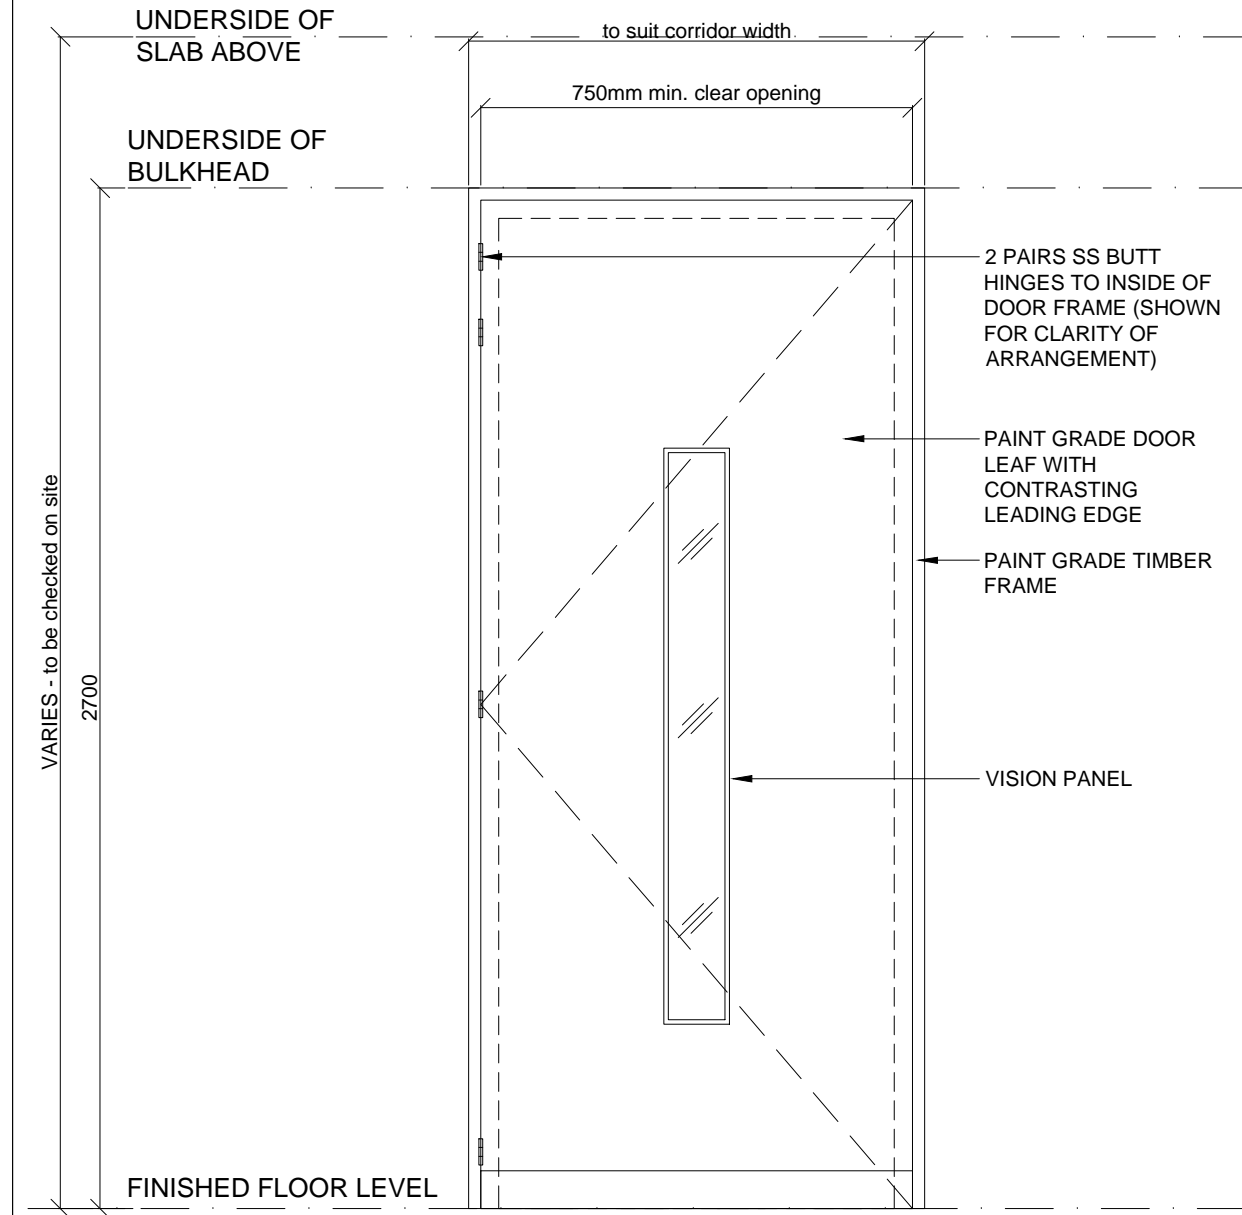


K **DETAIL K1 - SINGLE SMOKE STOP DOOR**
SCALE 1:20

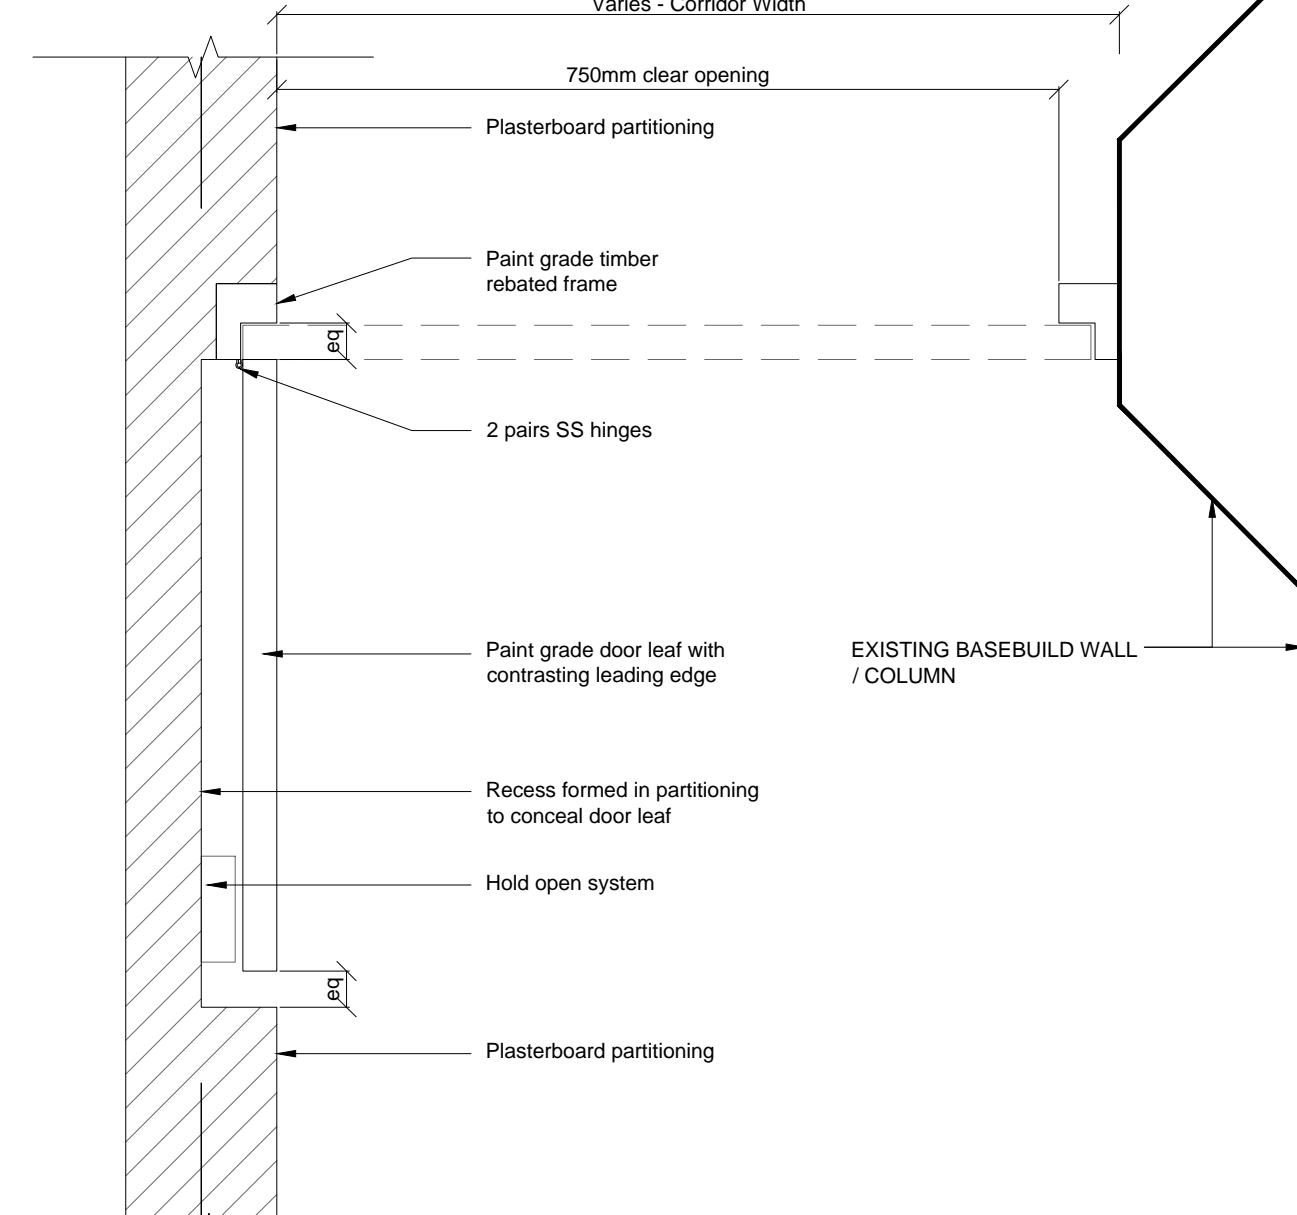


DETAIL K2 - PLAN SECTION
SCALE 1:10

DRAWING TO BE READ
IN CONJUNCTION WITH
FINISHES SCHEDULE
AND DETAIL LOCATION
PLAN

DETAILS TO BE
CONFIRMED WITH
SPECIALIST
CONTRACTOR

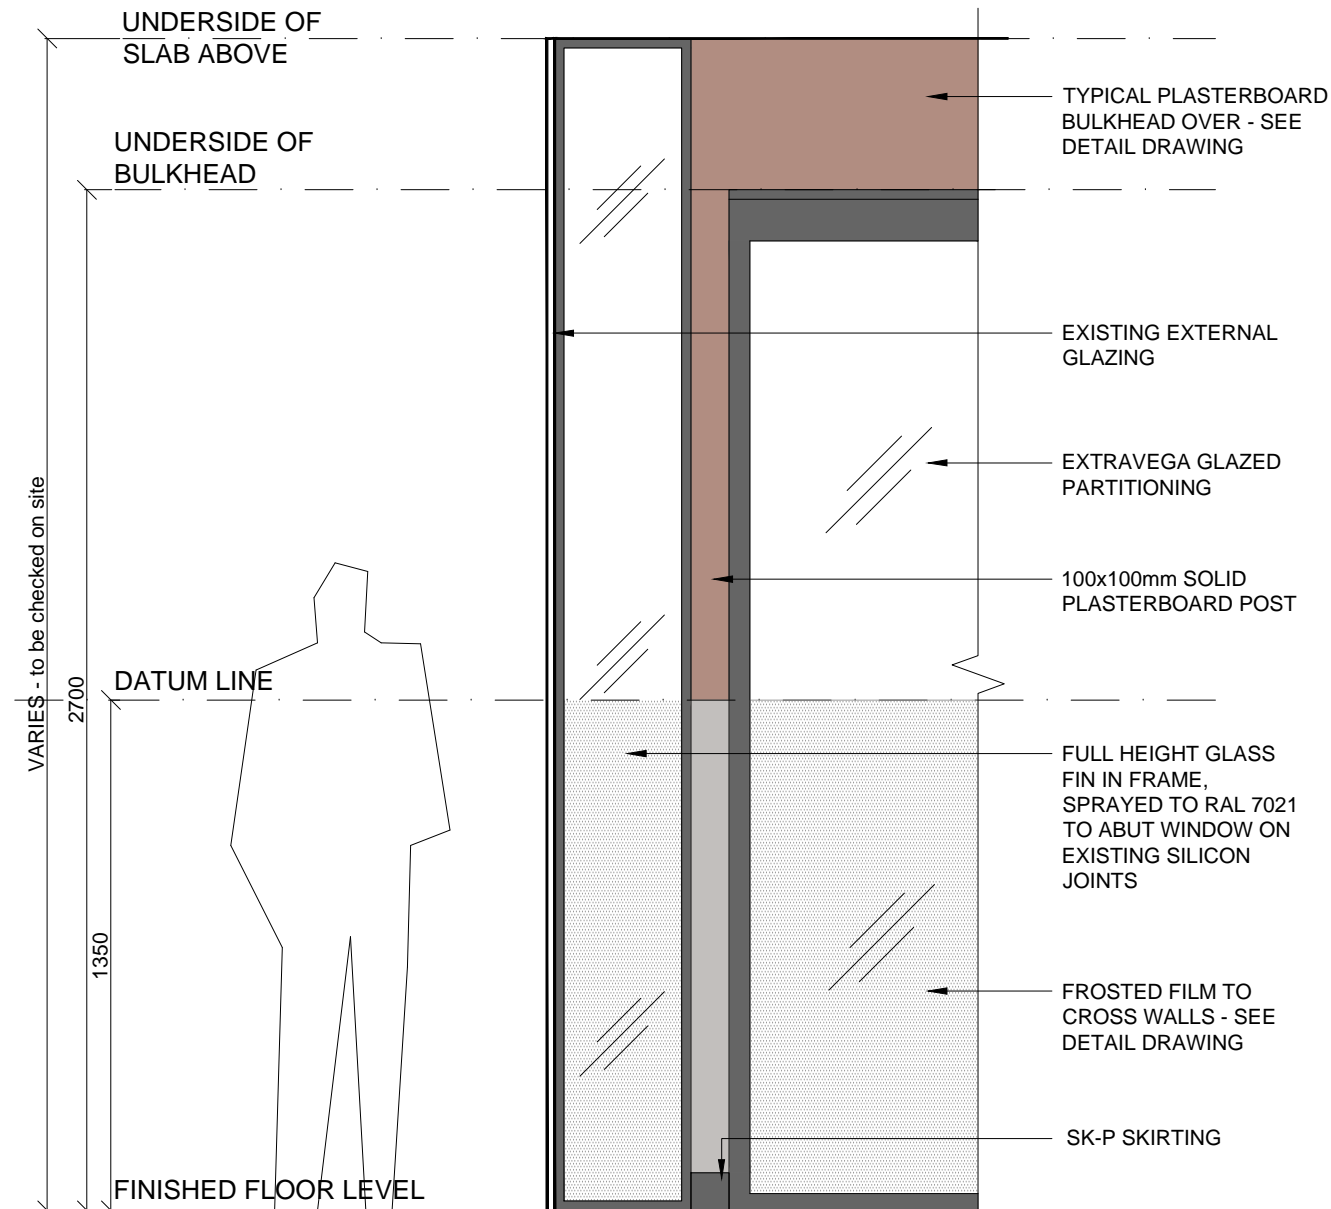


L **DETAIL L1 - SECTION**
SCALE 1:20

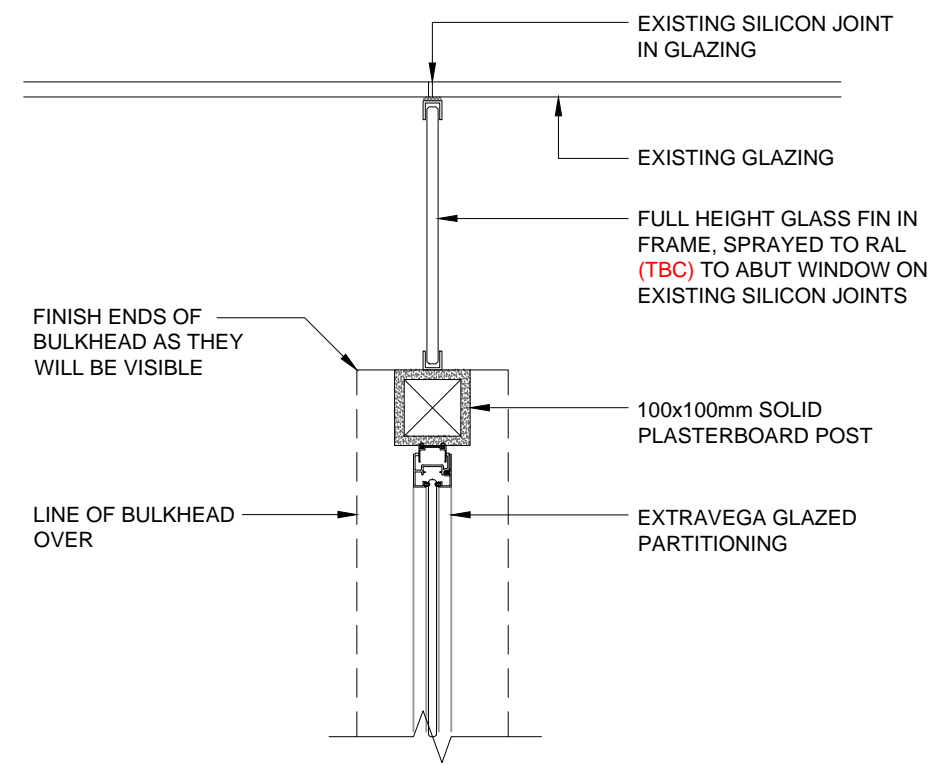


DETAIL L2 - PLAN SECTION
SCALE 1:10

NOTE: DETAILS TO BE CONFIRMED WITH
SPECIALIST CONTRACTOR - IF DETAIL IS
NOT POSSIBLE THEN ROOMS ARE TO BE
RELAID OUT TO ENSURE NOW WINDOW
ABUTMENTS OCCUR ON THIS ELEVATION

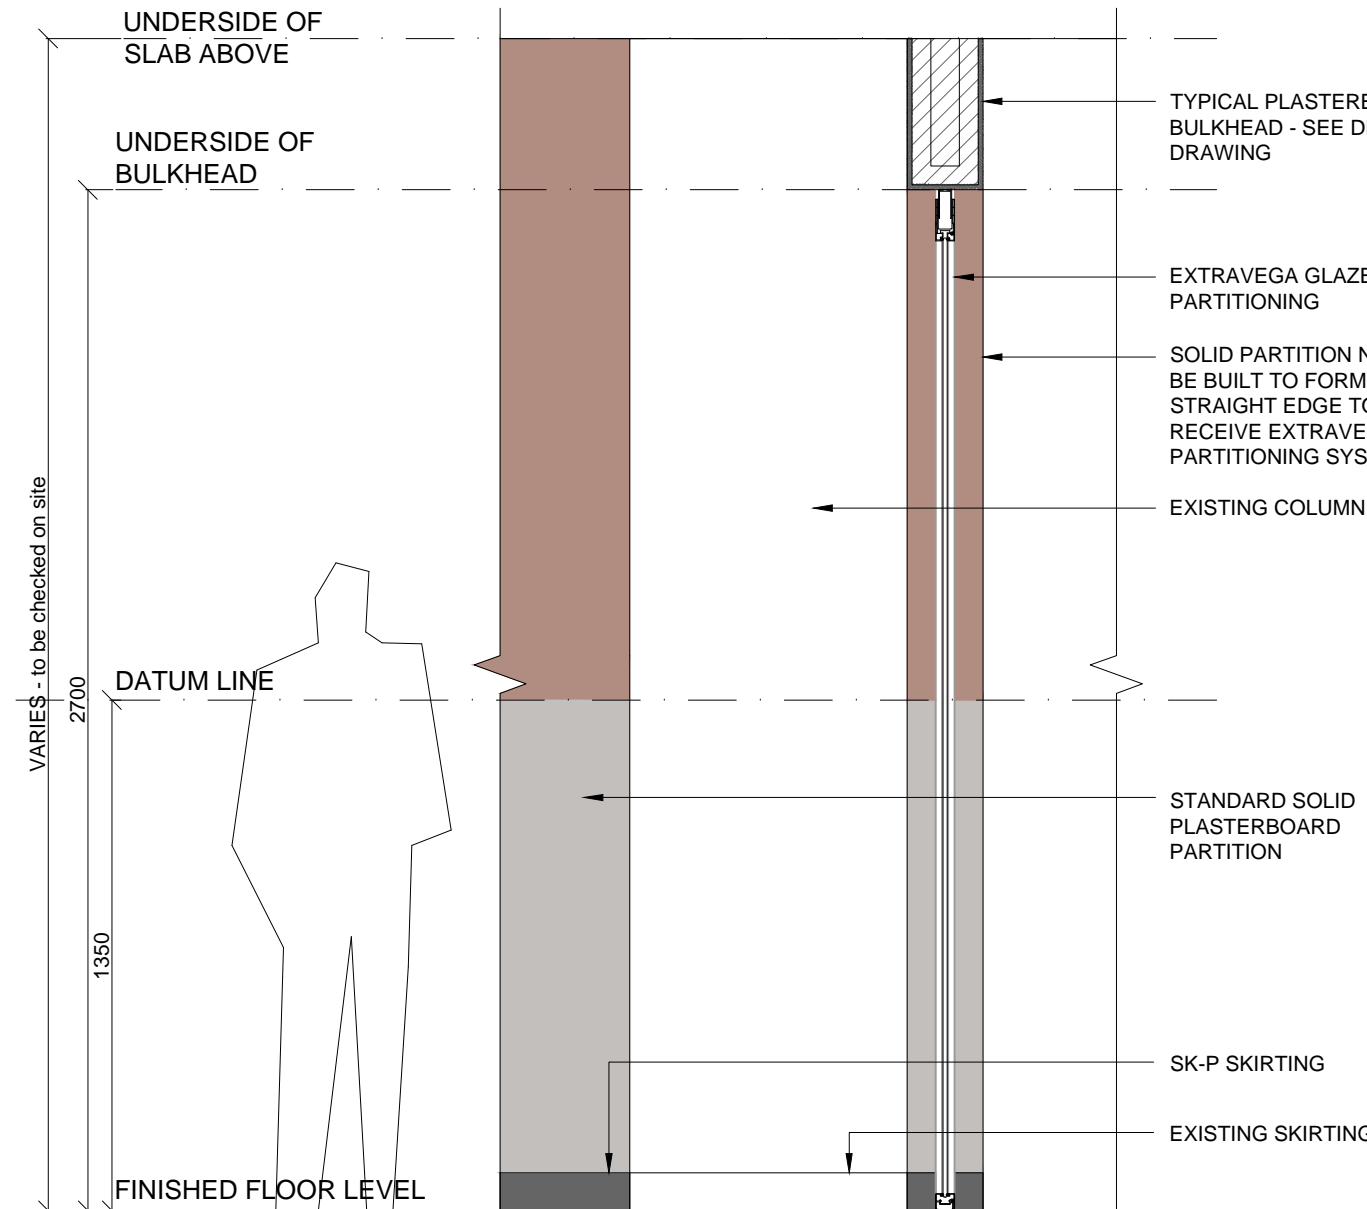

M **DETAIL M1 - SECTION**
SCALE 1:20

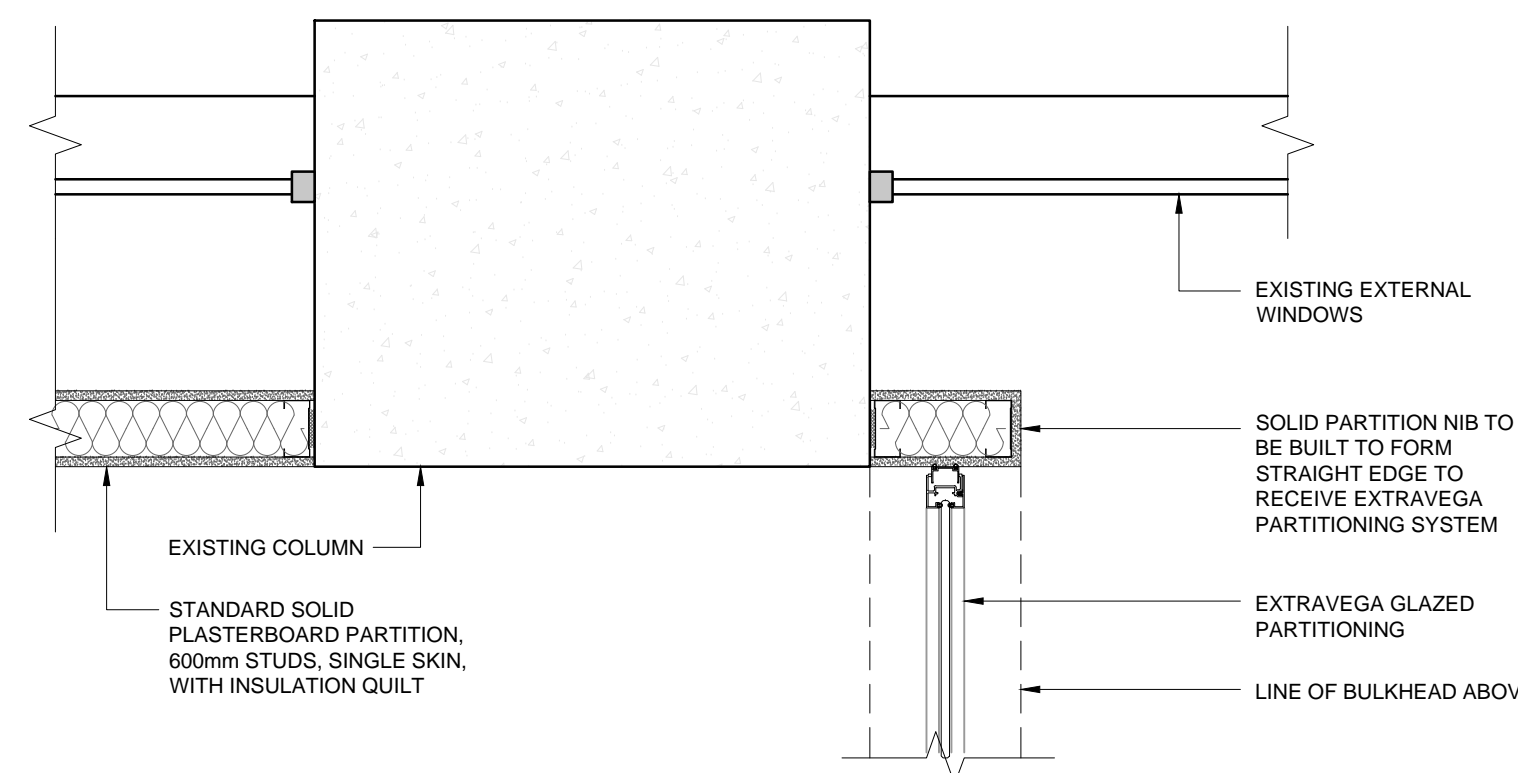

DETAIL M2 - PLAN SECTION
SCALE 1:10

A	Paint datum line lowered	AN	30.11.15	
-	Drawing first produced	AN	18.11.15	
Rev	Descriptive amendments	Drawn by	Date	
Pre-Design - Construction - As Built				
PRE-DESIGN				
Client				
WeWork				
Client Contact				
Site Address				
3 WATERHOUSE SQUARE HOLBORN BARS LONDON				
Drawing Title				
Typical Abutment Details - Sheet 2				
Account Manager				
Rob Gregory				
Designer/ Project Manager				
Claire Elliott				
Scale		Drawn By	First Drawing Date	
Varies @ A0		AN	11/11/2015	
Contract Number	Building	Floor	Detail	Revision
1004	01		ALL MS01.2	A

ltb. Laser House
132-140 Goswell Road
London EC1V 7DY
T: +44 (0)20 7553 9500
F: +44 (0)20 7553 9501