



2 Existing Navigation Plan
1:500 at A1

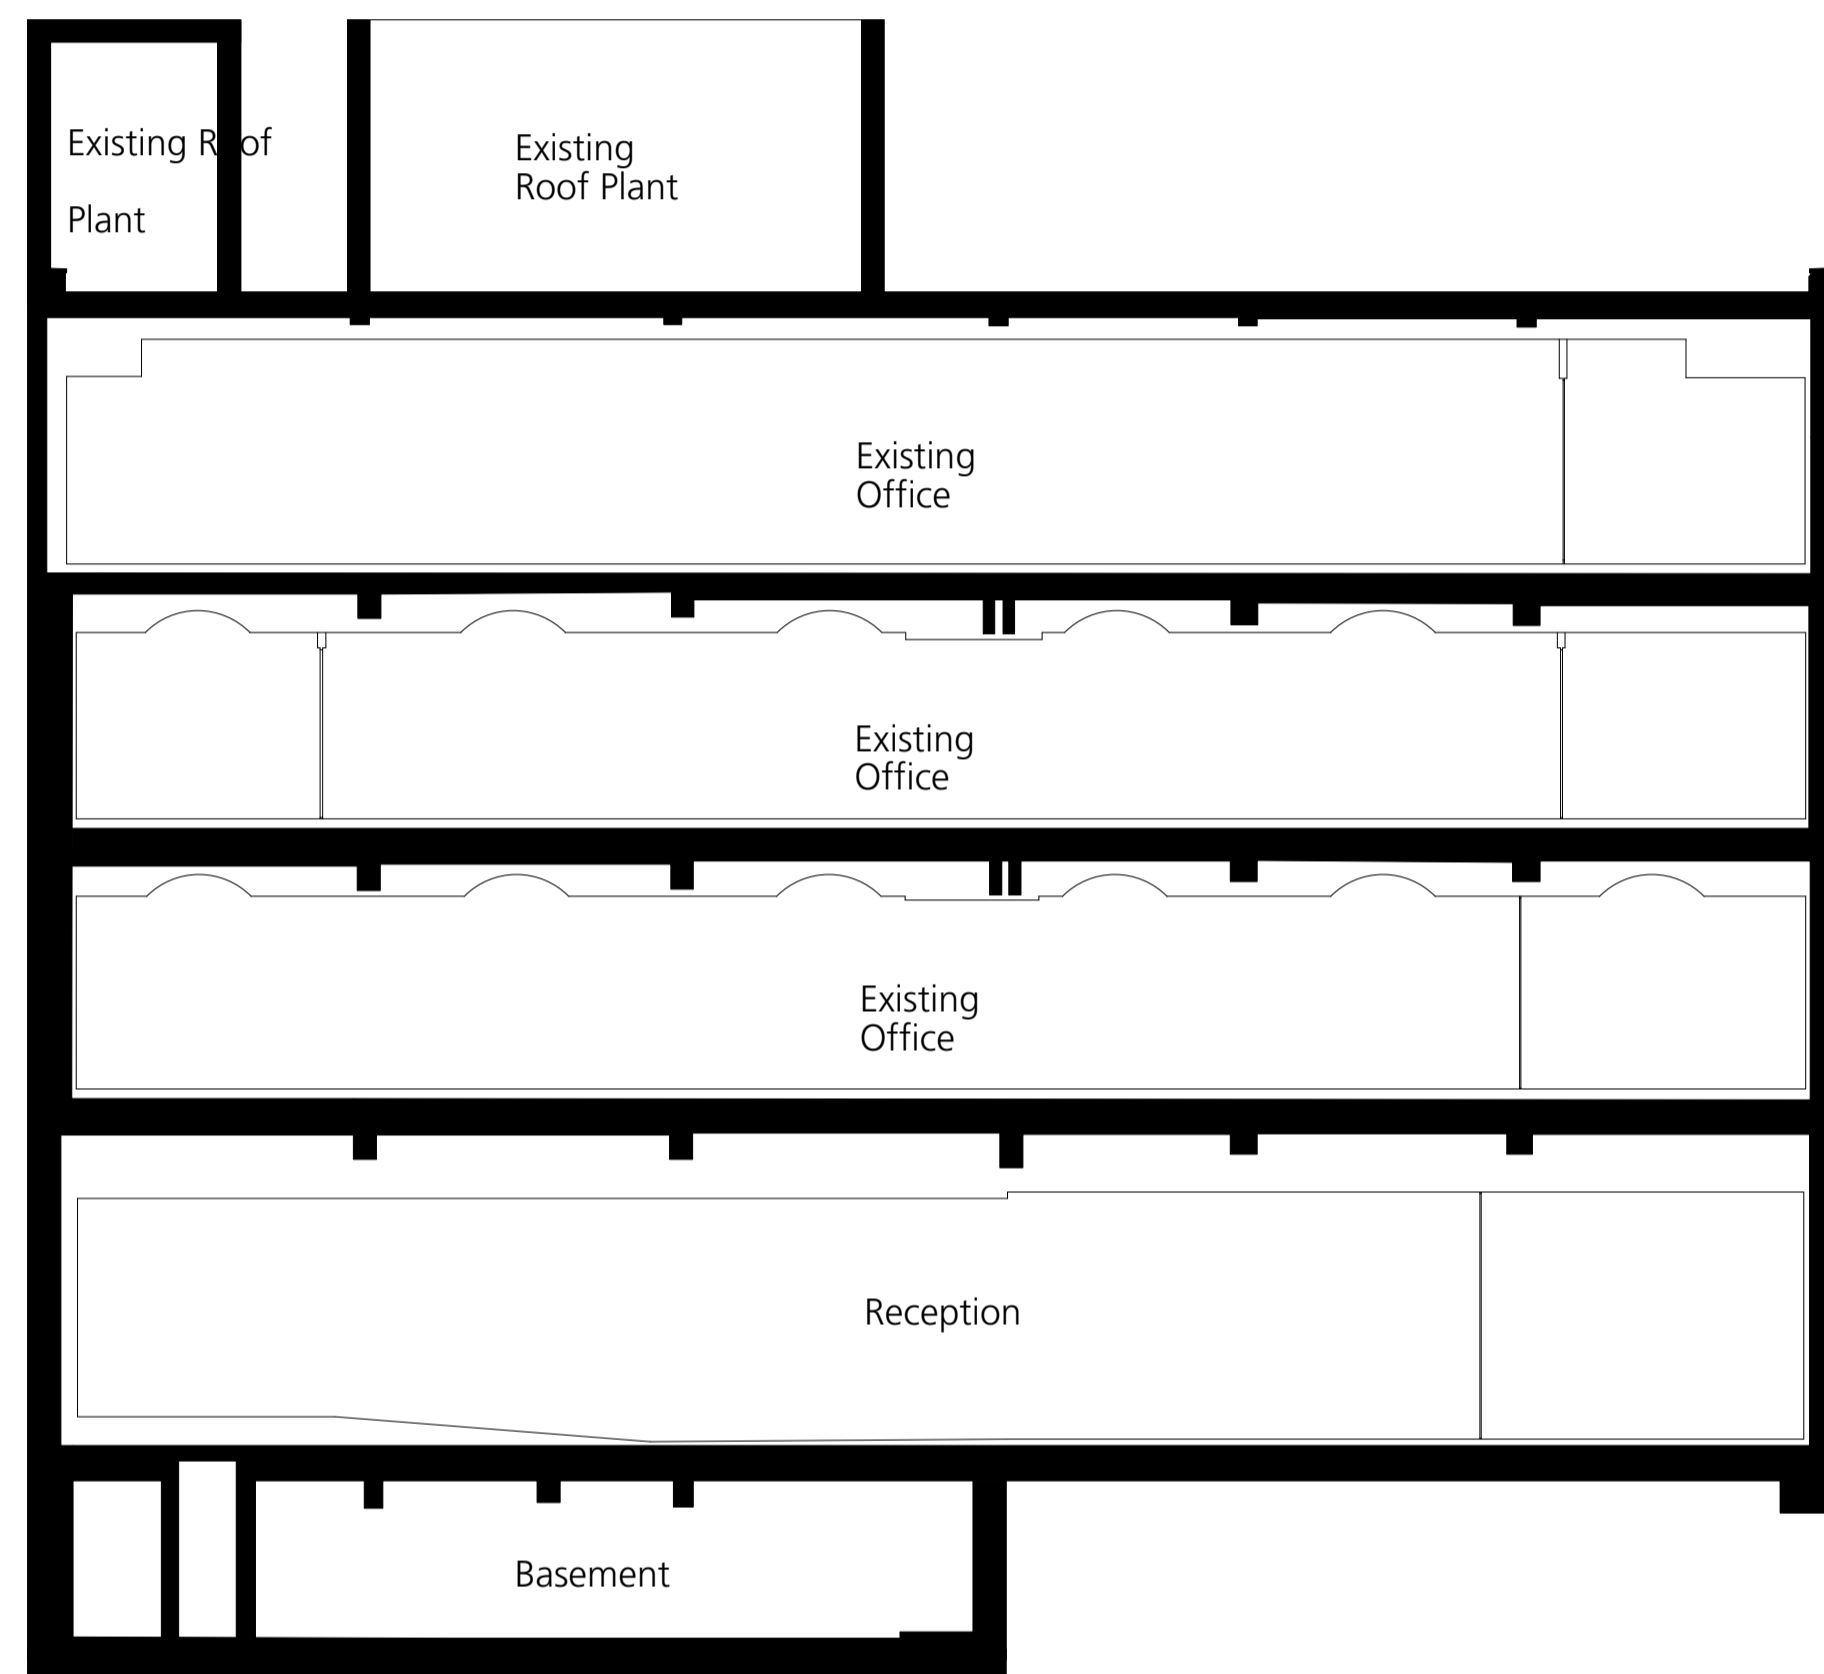

1 Existing Section BB
1:100 at A1

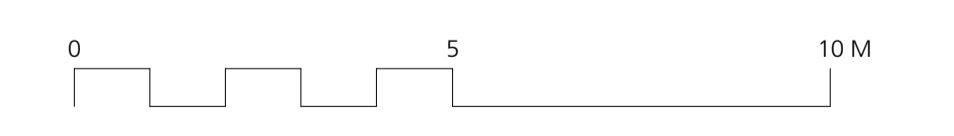

DRAWING NOTES:
 All dimensions to be checked on site prior to commencement of any works, and/or preparation of any shop drawings.
 Sizes of and dimensions to any structural elements are indicative only. See structural engineers drawings for actual sizes/dimensions.
 Sizes of and dimensions to any service elements are indicative only. See service engineers drawings for actual sizes and dimensions.
 This drawing to be read in conjunction with all other Architect's drawings, specifications and other Consultants' information.
 All proprietary systems shown on this drawing are to be installed strictly in accordance with the Manufacturers/Suppliers recommended details.
 Any discrepancies between information shown on this drawing and any other contract information or manufacturers/suppliers recommendations is to be brought to the attention of the Architect.
 DO NOT SCALE FROM THIS DRAWING.

DRAWING NOTES:

DRAWING		Existing Section BB		Buckley Gray Yeoman	
SCALE	1:100 @ A1 (1:200 @ A3)	DRAWING FILE REF	881_A-5-Existing	Studio 4.04 The Tea Building 56 Shoreditch High Street London E1 6JJ T: 020 7033 9913 F: 020 7033 9914	
DATE	Dec 2015	DRAWN BY	CF	CLIENT	NFU Mutual
DWG No.	881 ES-02	REVISION		PROJECT	4-8 Maple Street
DRAWING STATUS	Planning	<small>Information contained on this drawing is the sole copyright of Buckley Gray Yeoman and is not to be reproduced without their permission.</small>			
REVISION		DATE			