



1 Navigation Plan
Scale: 1:500

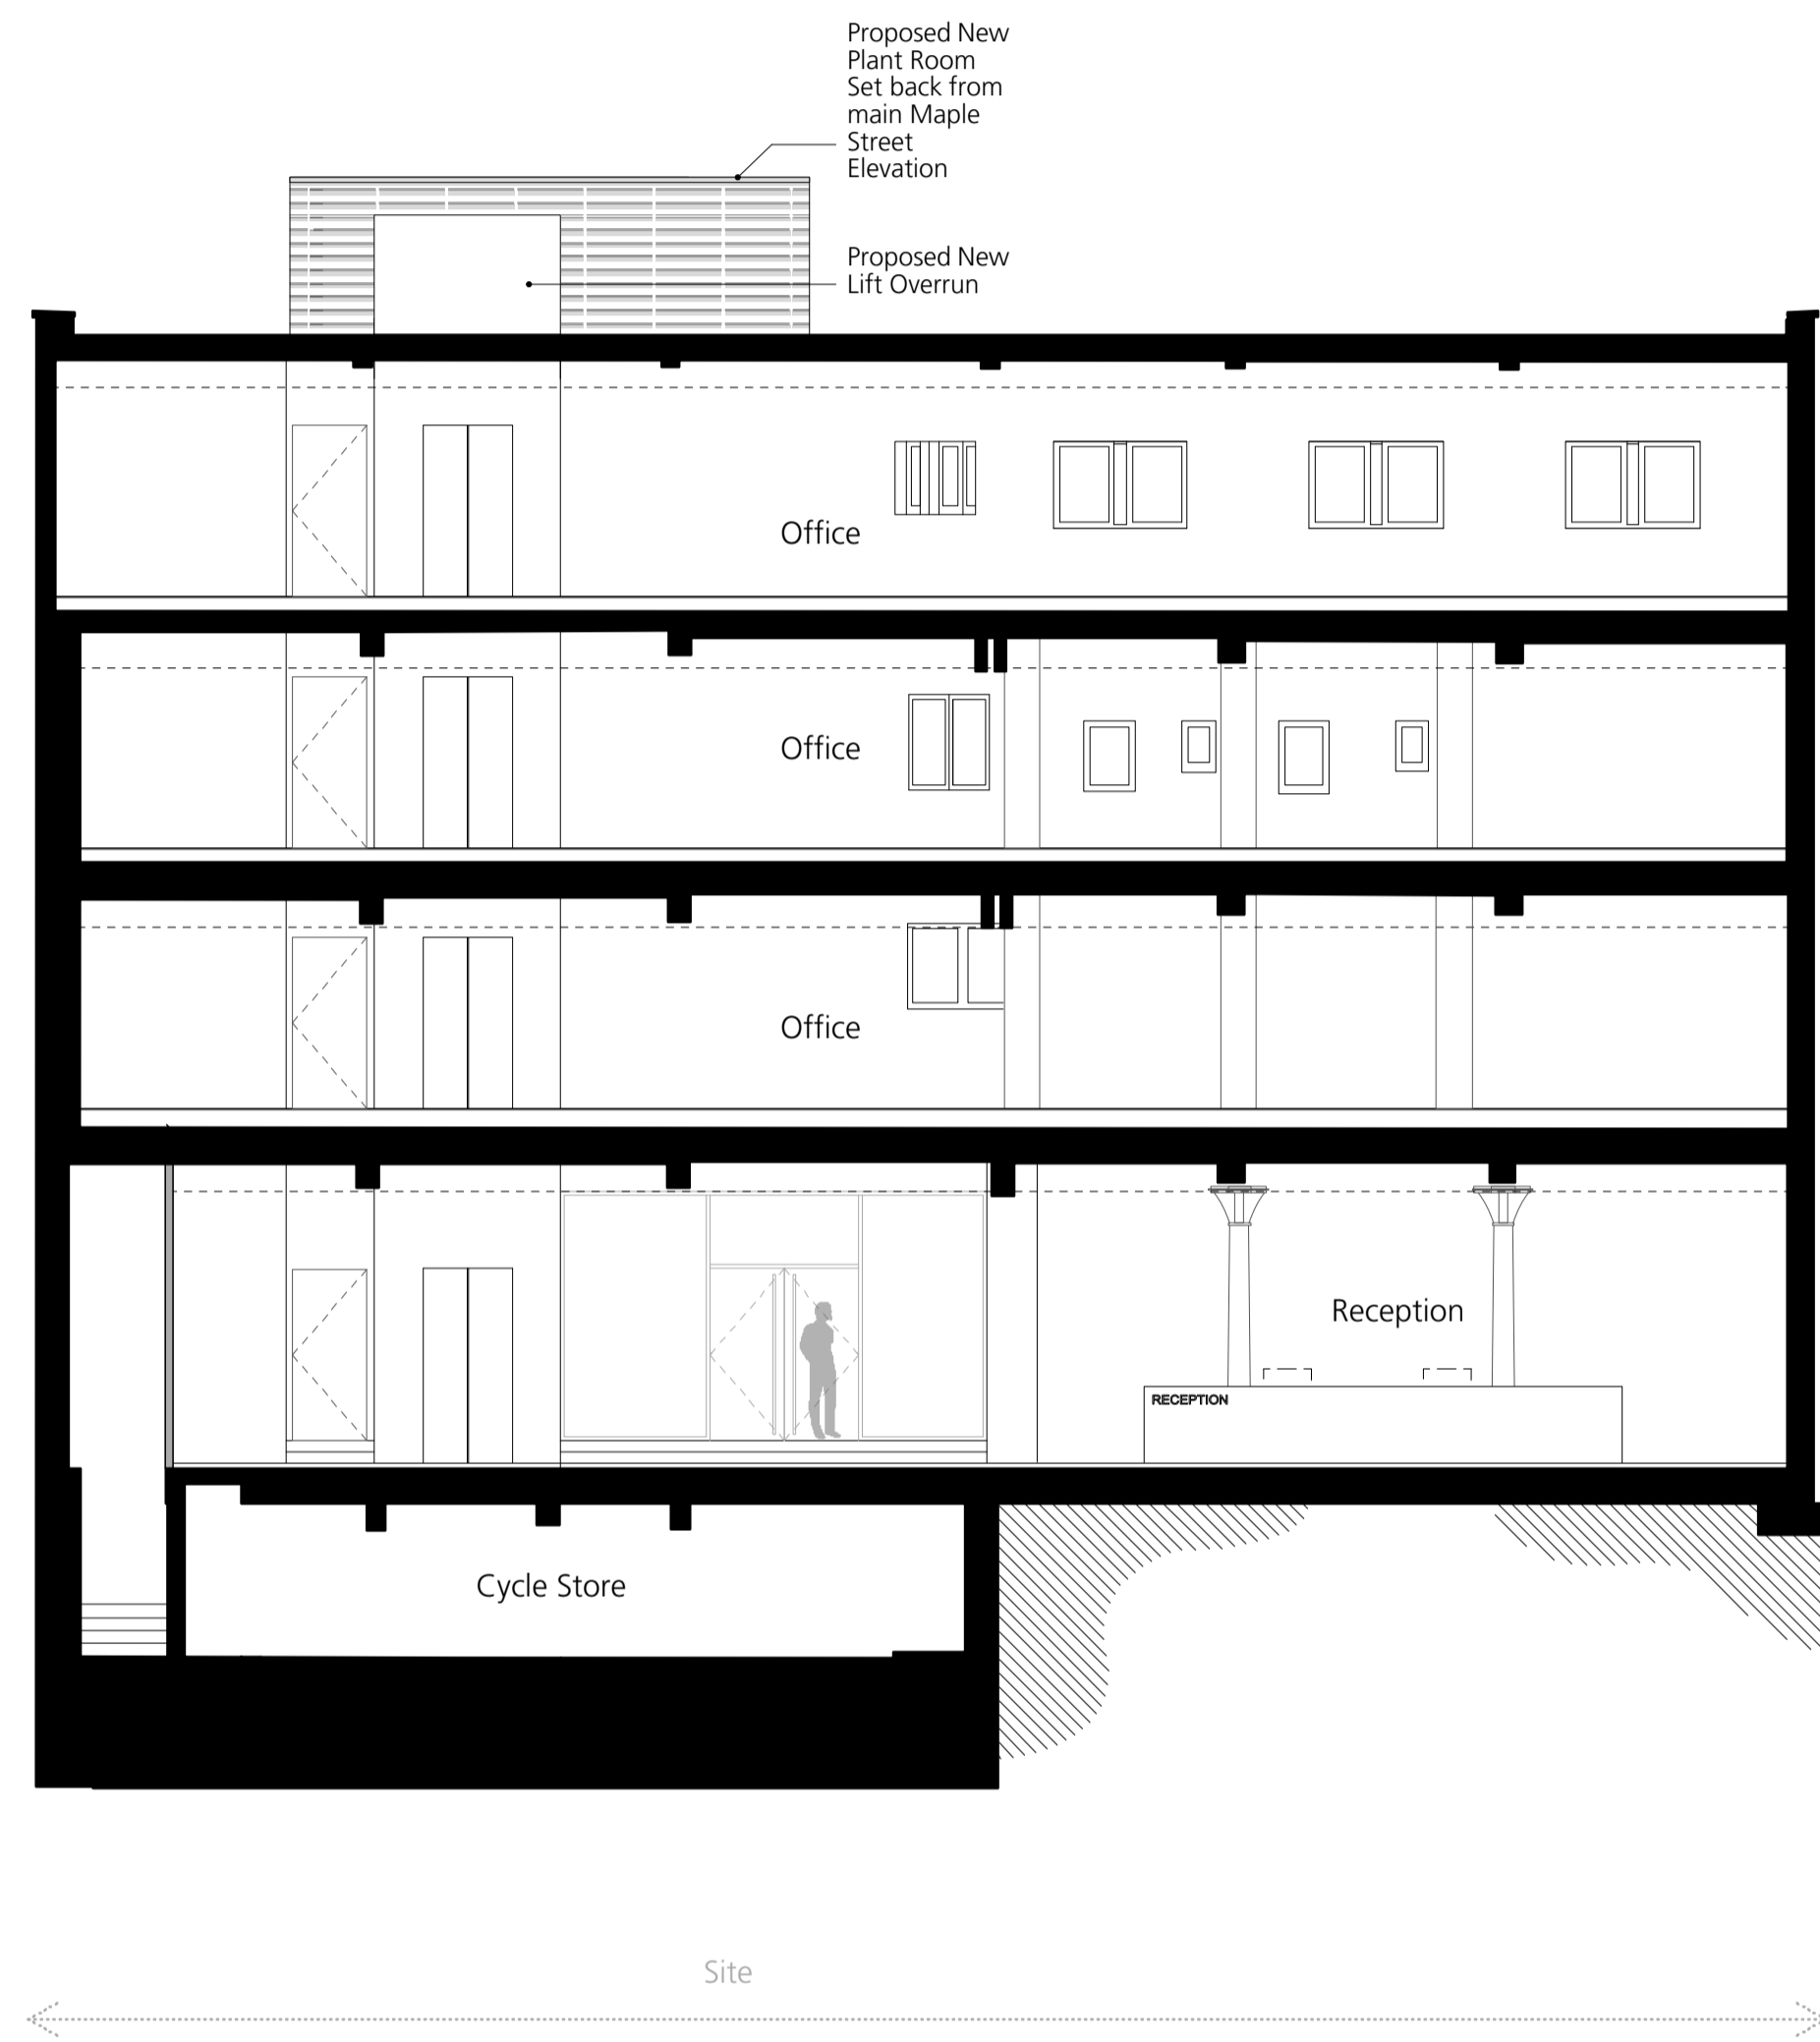

02 Proposed Section BB
Scale: 1:100

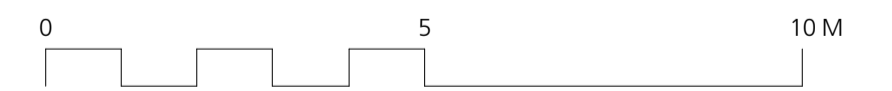

DRAWING NOTES:
 All dimensions to be checked on site prior to commencement of any works, and/or preparation of any shop drawings.
 Sizes of and dimensions to any structural elements are indicative only. See structural engineers drawings for actual sizes/dimensions.
 Sizes of and dimensions to any service elements are indicative only. See service engineers drawings for actual sizes and dimensions.
 This drawing to be read in conjunction with all other Architect's drawings, specifications and other Consultants' information.
 All proprietary systems shown on this drawing are to be installed strictly in accordance with the Manufacturers/Suppliers recommended details.
 Any discrepancies between information shown on this drawing and any other contract information or manufacturers/suppliers recommendations is to be brought to the attention of the Architect.
 DO NOT SCALE FROM THIS DRAWING.

DRAWING NOTES:

Existing Structure
 Proposed Structure

Tender Addendum Issue	STATUS	REVISION	DATE
Stage E Issue			
Draft Stage E Issue			
Revised for Stage D			
Issued for Stage D			
Stage D Design Freeze			

DRAWING Proposed Section BB	
SCALE 1:100 @ A1 (1:200 @ A3)	DRAWING FILE REF 881_A-5--Building
DATE Dec 2015	DRAWN BY EP
DWG No. 881 GS 02	REVISION -
DRAWING STATUS PLANNING	

Buckley Gray Yeoman Studio 4.04 The Tea Building 56 Shoreditch High Street London E1 6JJ T: 020 7033 9913 F: 020 7033 9914	
CLIENT NFU Mutual	PROJECT 4-8 Maple Street

Information contained on this drawing is the sole copyright of Buckley Gray Yeoman and is not to be reproduced without their permission.