


| version | date     | author | version notes                                      |
|---------|----------|--------|----------------------------------------------------|
| P1      | As dwg   | As dwg | Initial issue                                      |
| P5      | 05.01.16 | SH     | Stair material alteration following client comment |

FOR PLANNING APPLICATION PURPOSES ONLY


This drawing has been produced for Tessa Clarke, for the project/site named as 81, Guilford Street, and is submitted as part of a planning application relating to this site name only and is not intended for use by any other person or organisation or for any other purpose.

© Orbit Architects


07/14

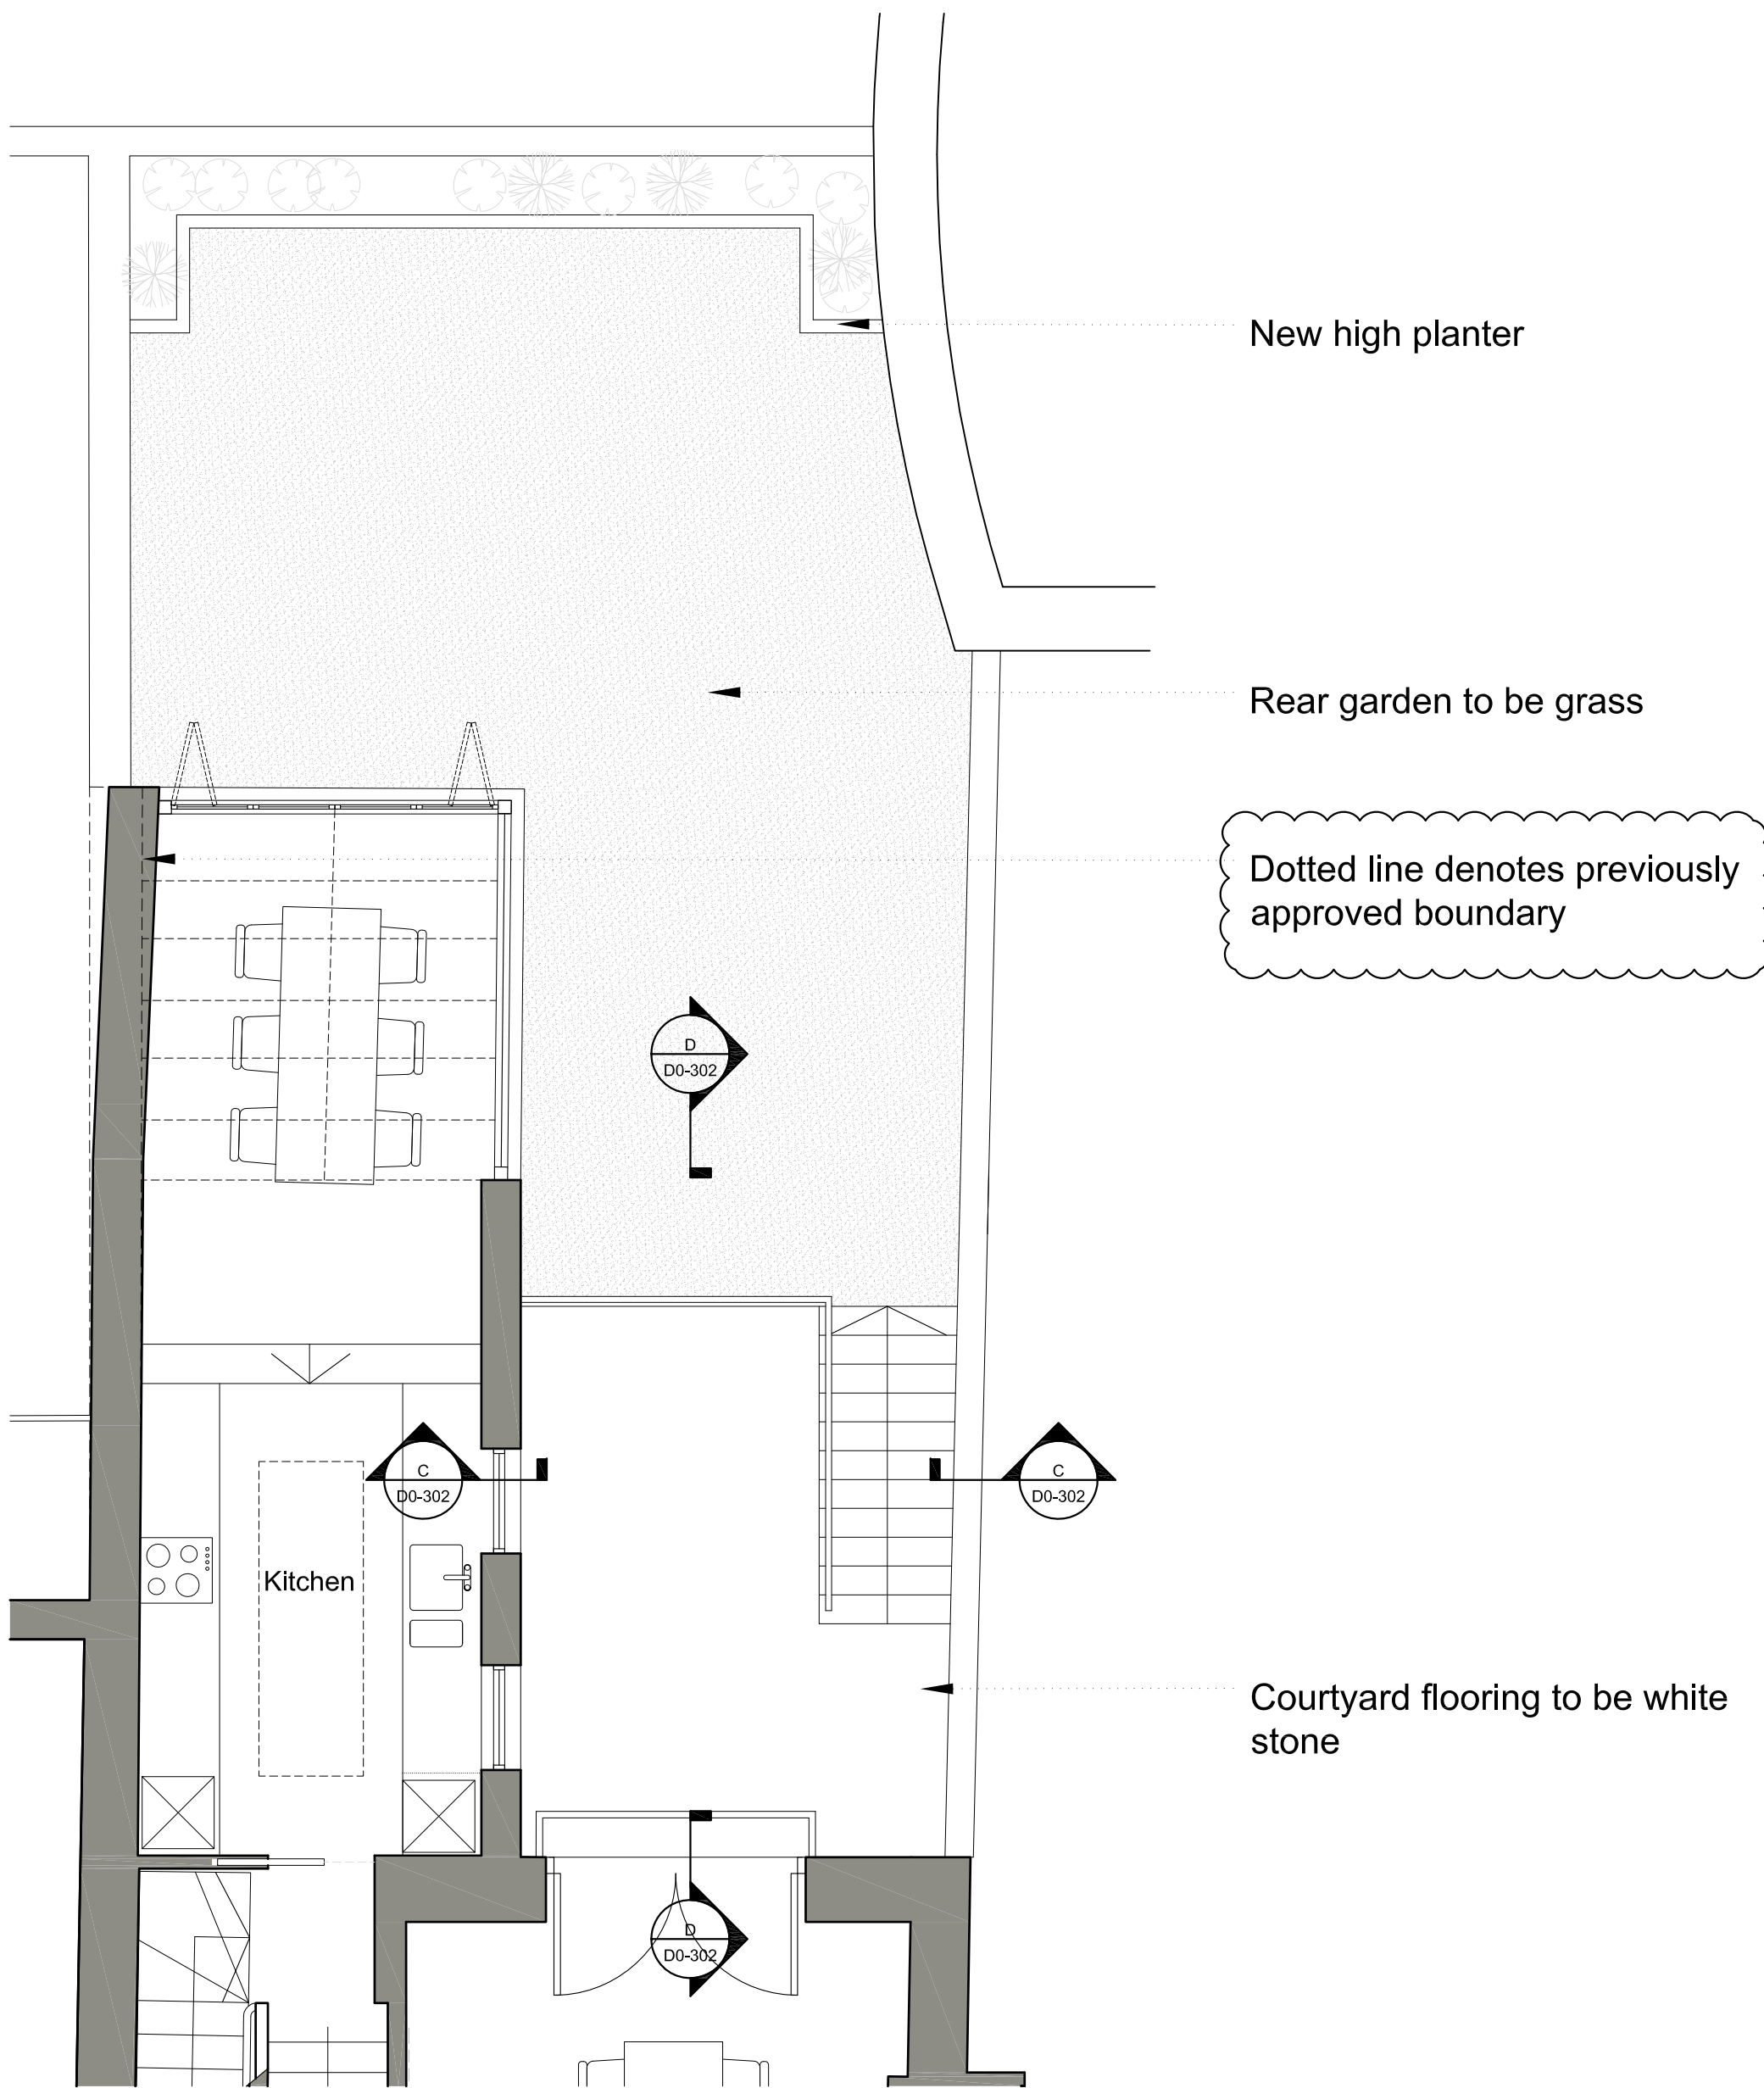


01 Courtyard Garden Plan  
Scale 1:50

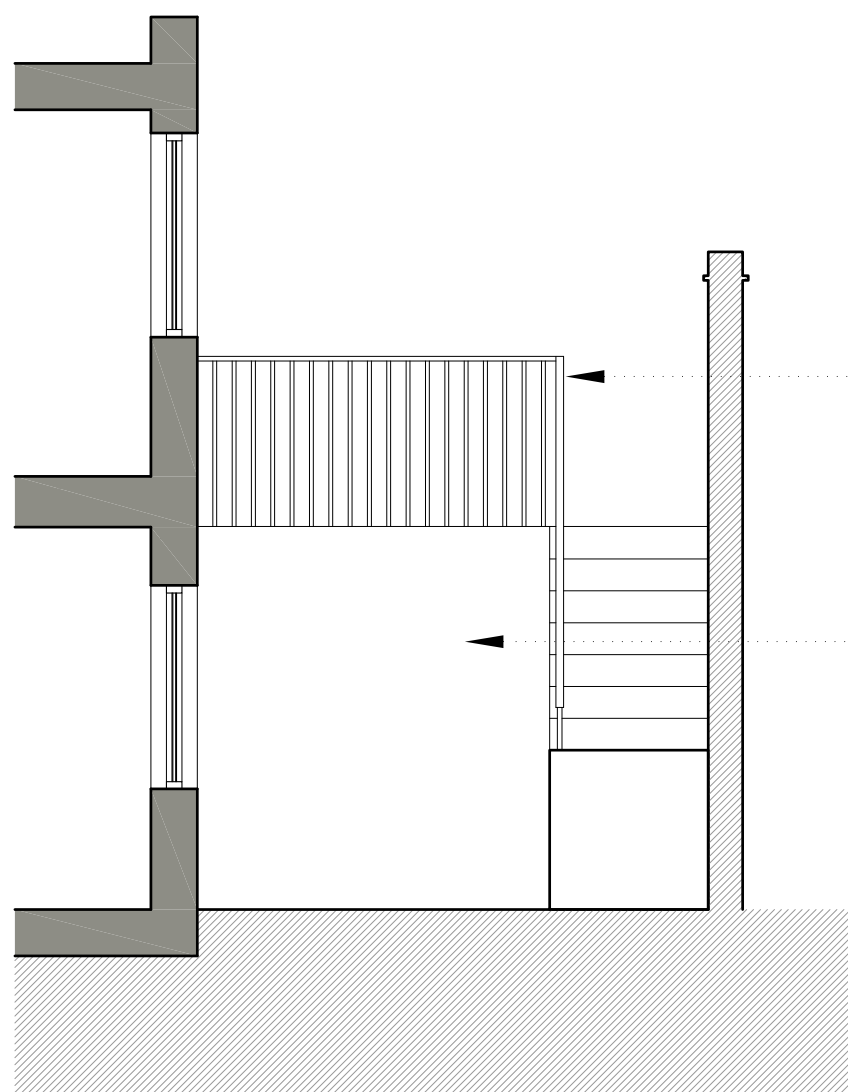

02 Section CC

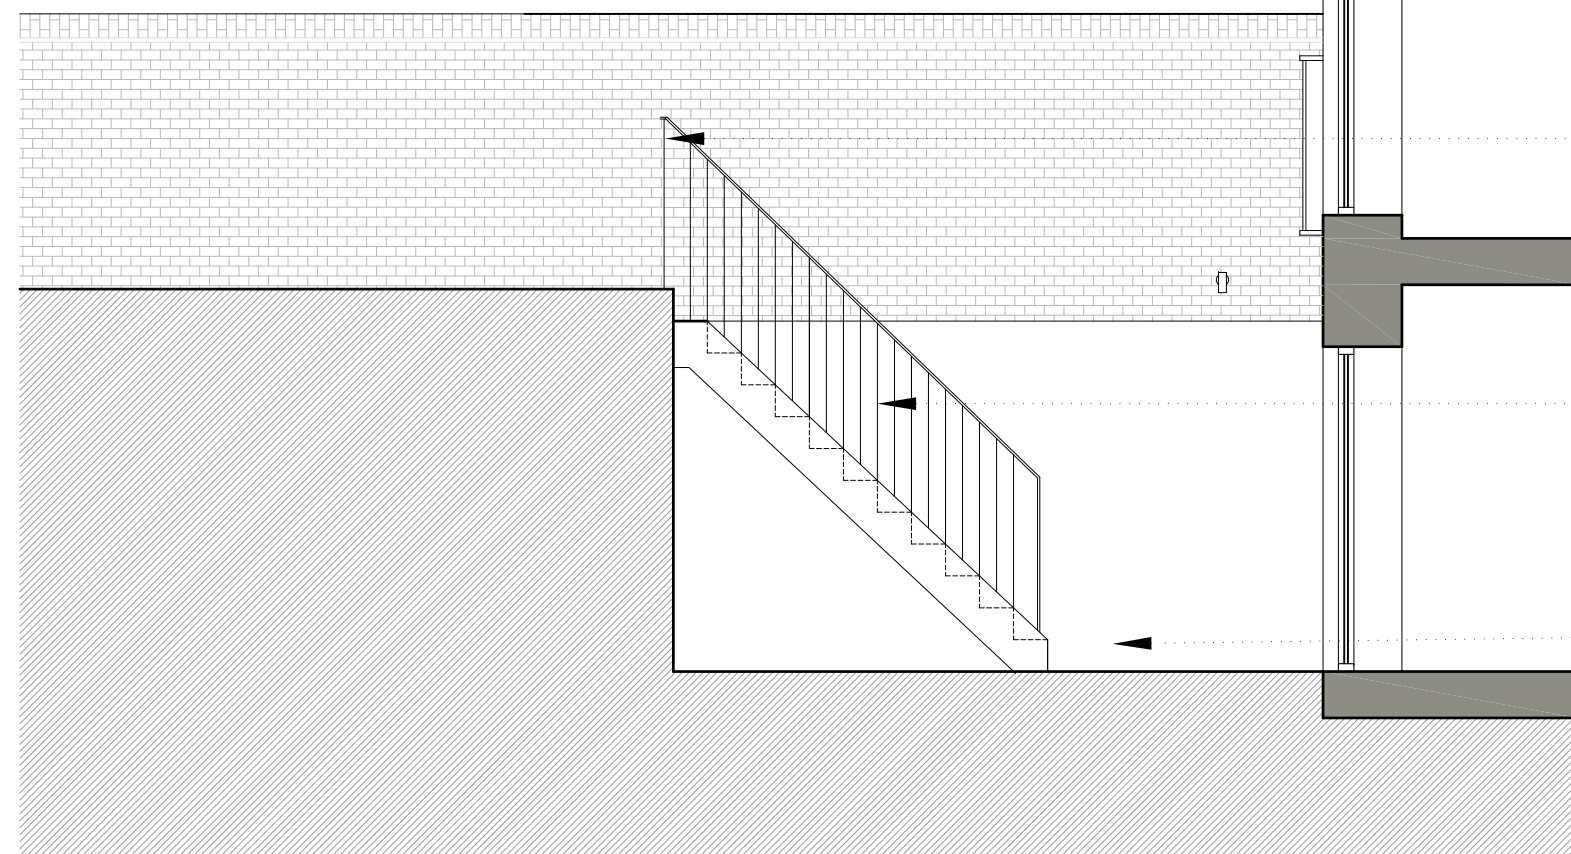


03 Section DD

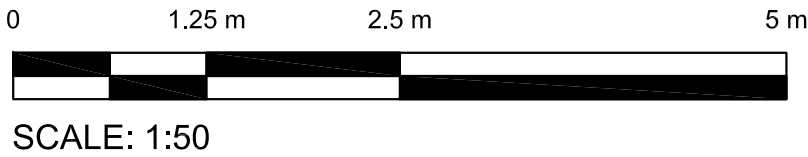

SCALE: 1:50

status  
**PLANNING**

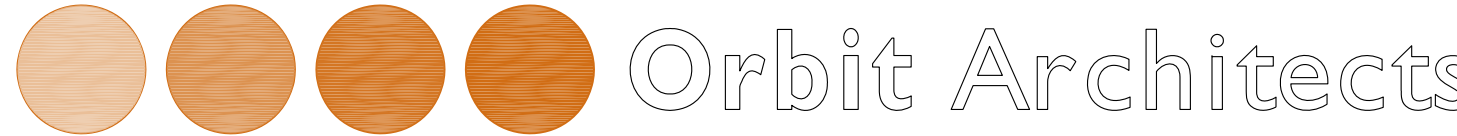

project  
81 Guilford Street, WC1N

title  
Proposed Courtyard/Garden Plans & Sections

scale 1:50@ A1 date 29.07.14 author SH job no. dwg no. ver.

1106-D0-302 P5

DO NOT SCALE FROM THIS DRAWING: Verify all dimensions on site  
© Orbit Architects 83 Blackfriars Road, London SE1 8HA t. 020 7593 3380 w. www.orbitarchitects.com e. info@orbitarchitects.com