


version	date	author	version notes
P1	As dwg	As dwg	Initial Issue

FOR PLANNING APPLICATION PURPOSES ONLY



This drawing has been produced for Tessa Clarke for the project/site named as 81, Guilford St and is submitted as part of a planning application relating to this site name only and is not intended for use by any other person or organisation or for any other purpose.

© Orbit Architects

09/13

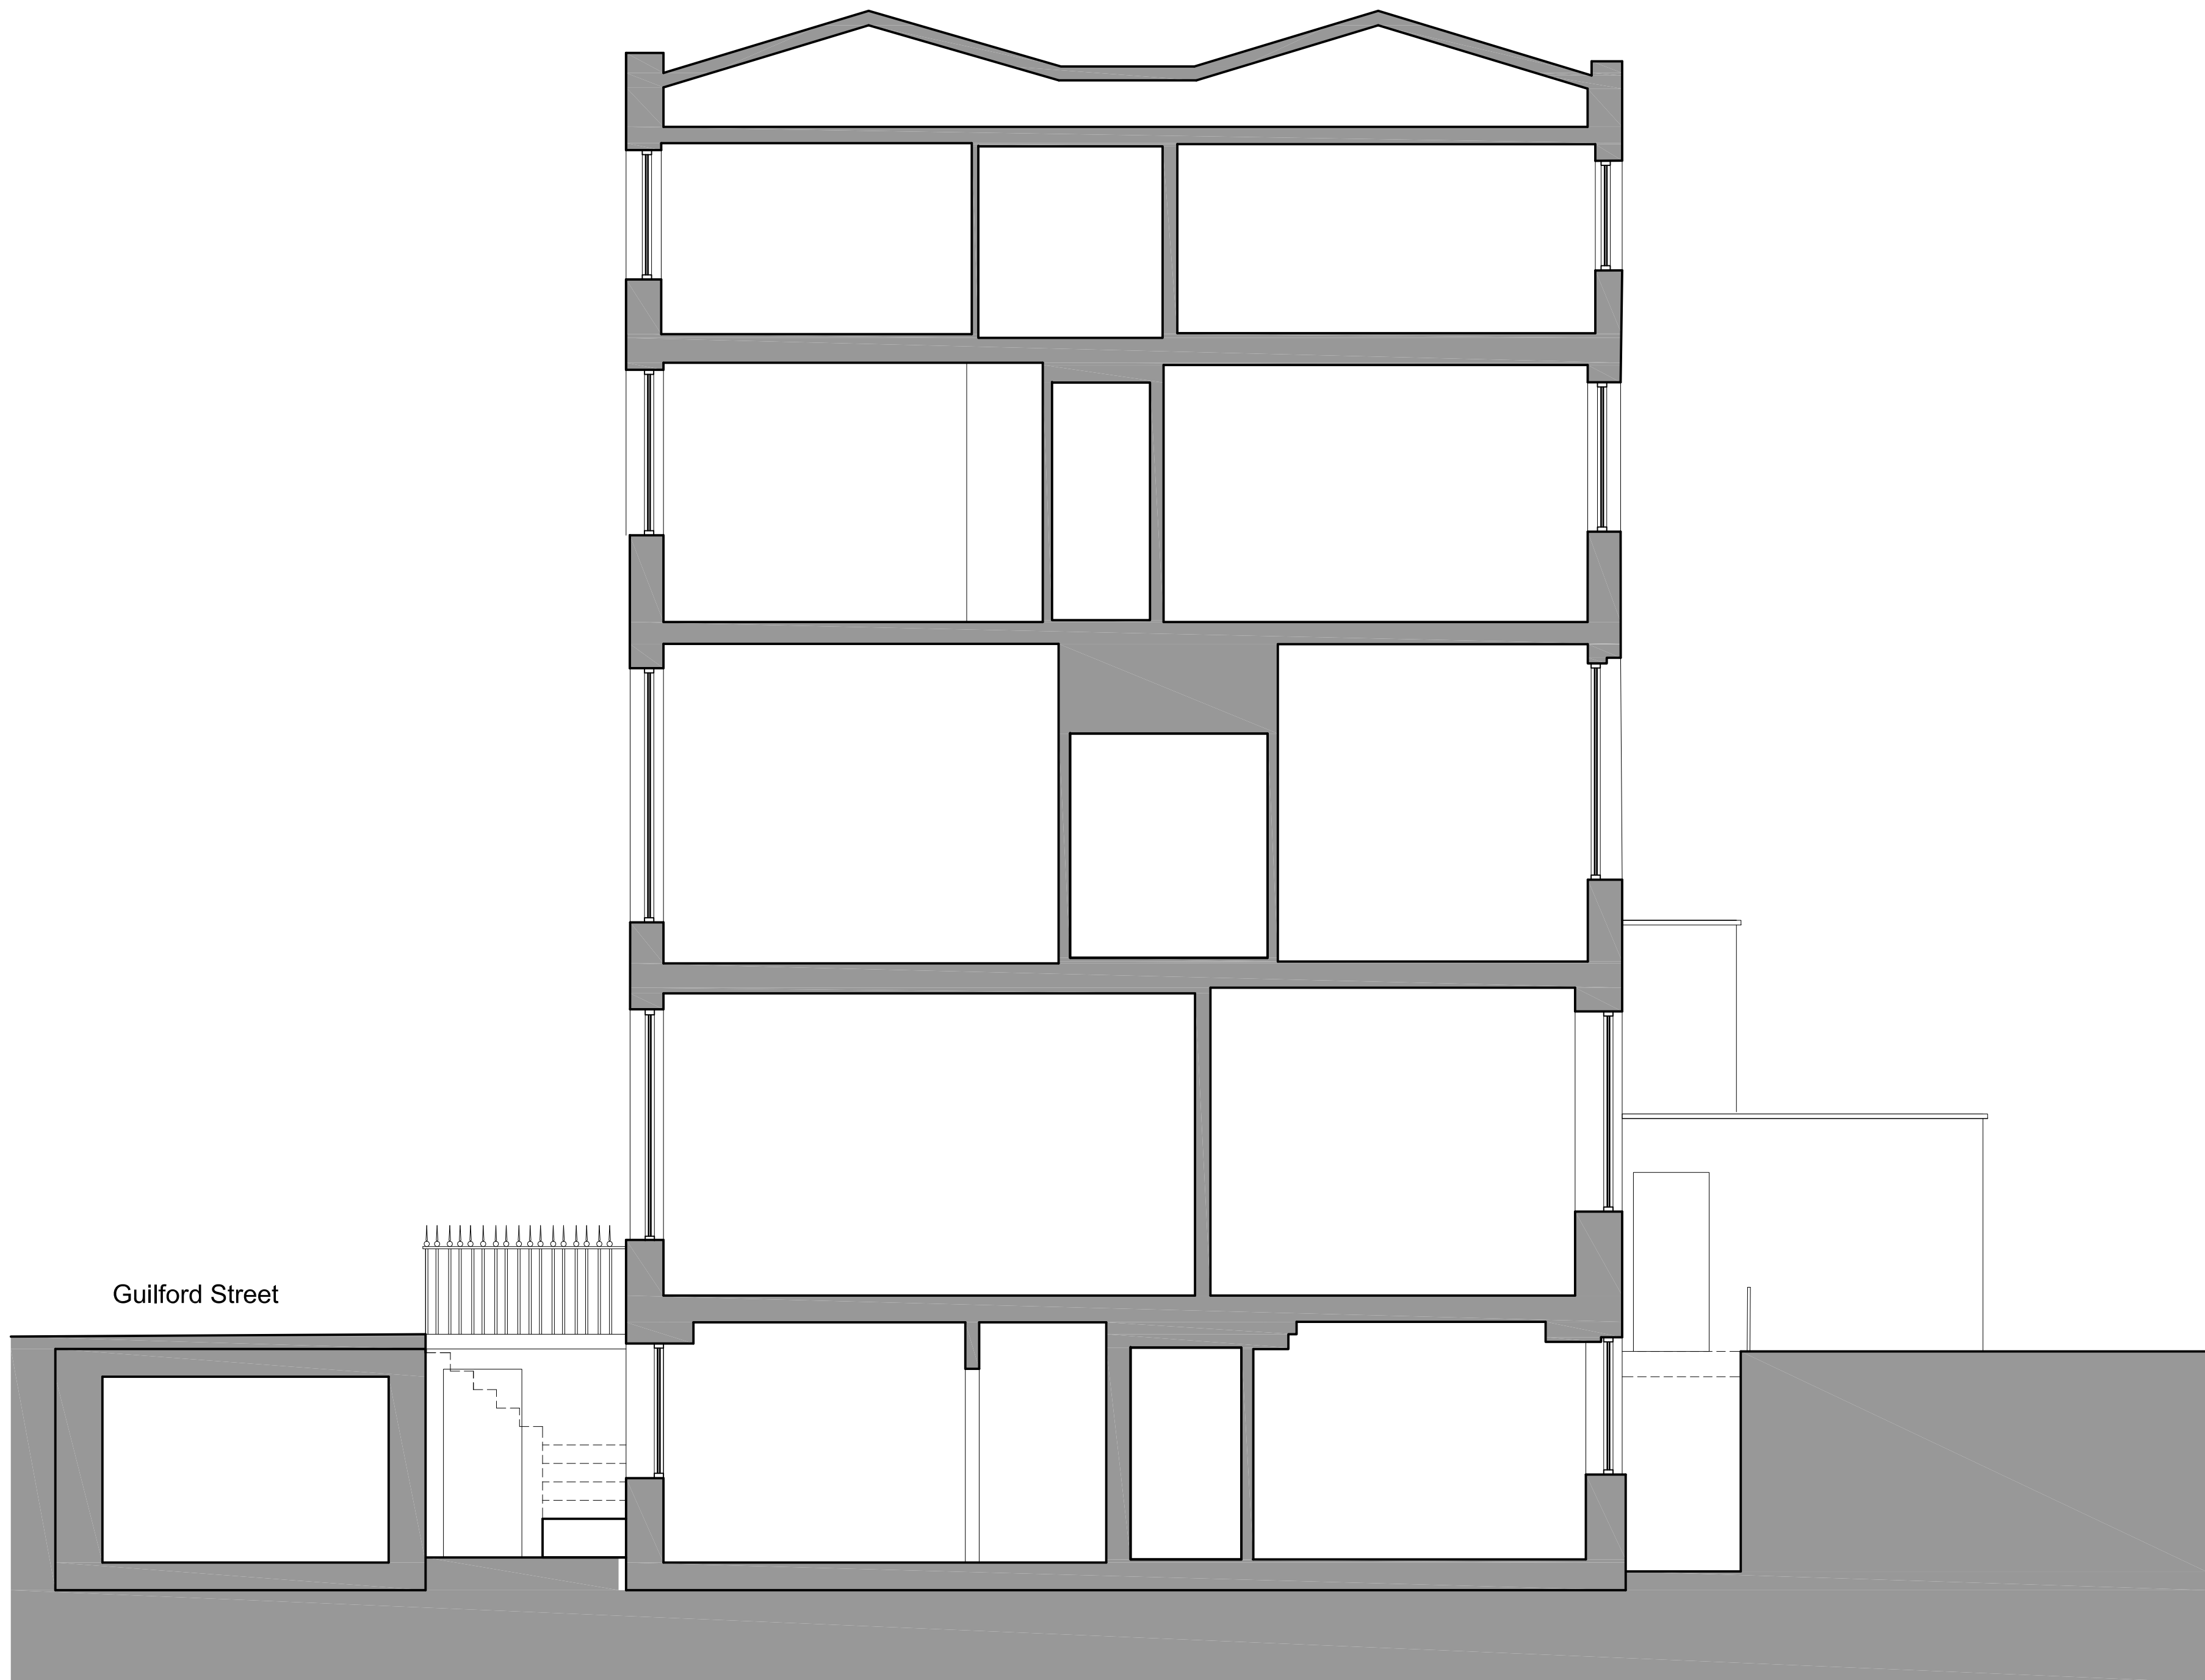

02 Section BB

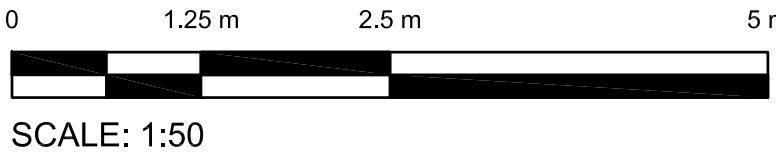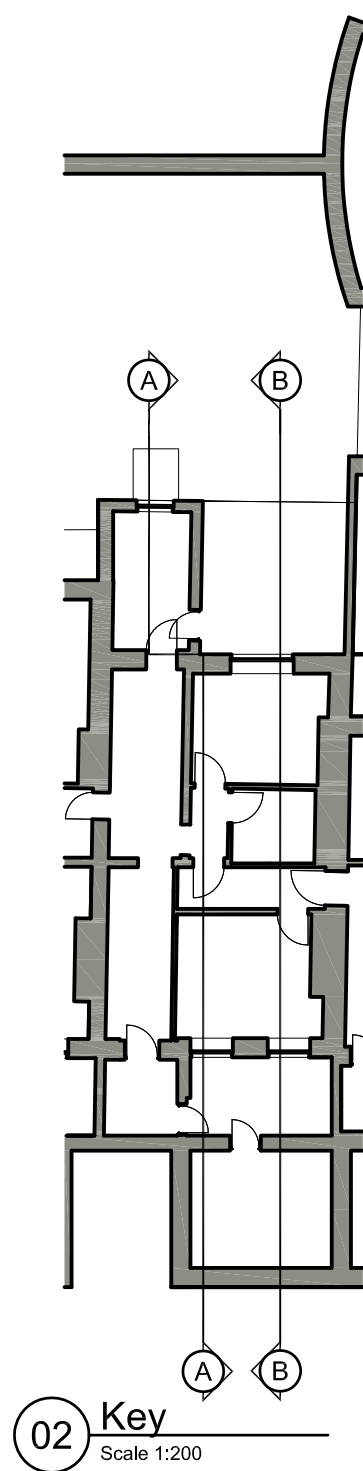

PLANNING



project 81 Guildford Street, WC1N

title Existing Section BB

scale 1:50 @ A1 date 09.08.13 author SH job no. 1106-F0-301 dwg no. P1

DO NOT SCALE FROM THIS DRAWING : Verify all dimensions on site  
© Orbit Architects 83 Blackfrirs Road, London SE1 8HA t. 020 7593 3390 w. www.orbitarchitects.com e. info@orbitarchitects.com