


TYPICAL DETAIL OF EXISTING FINIALS TO BE REFURBISHED

Scale 1:1



IMAGE OF DAMAGED FINIAL TO BE REPLACED TO MATCH ADJACENT

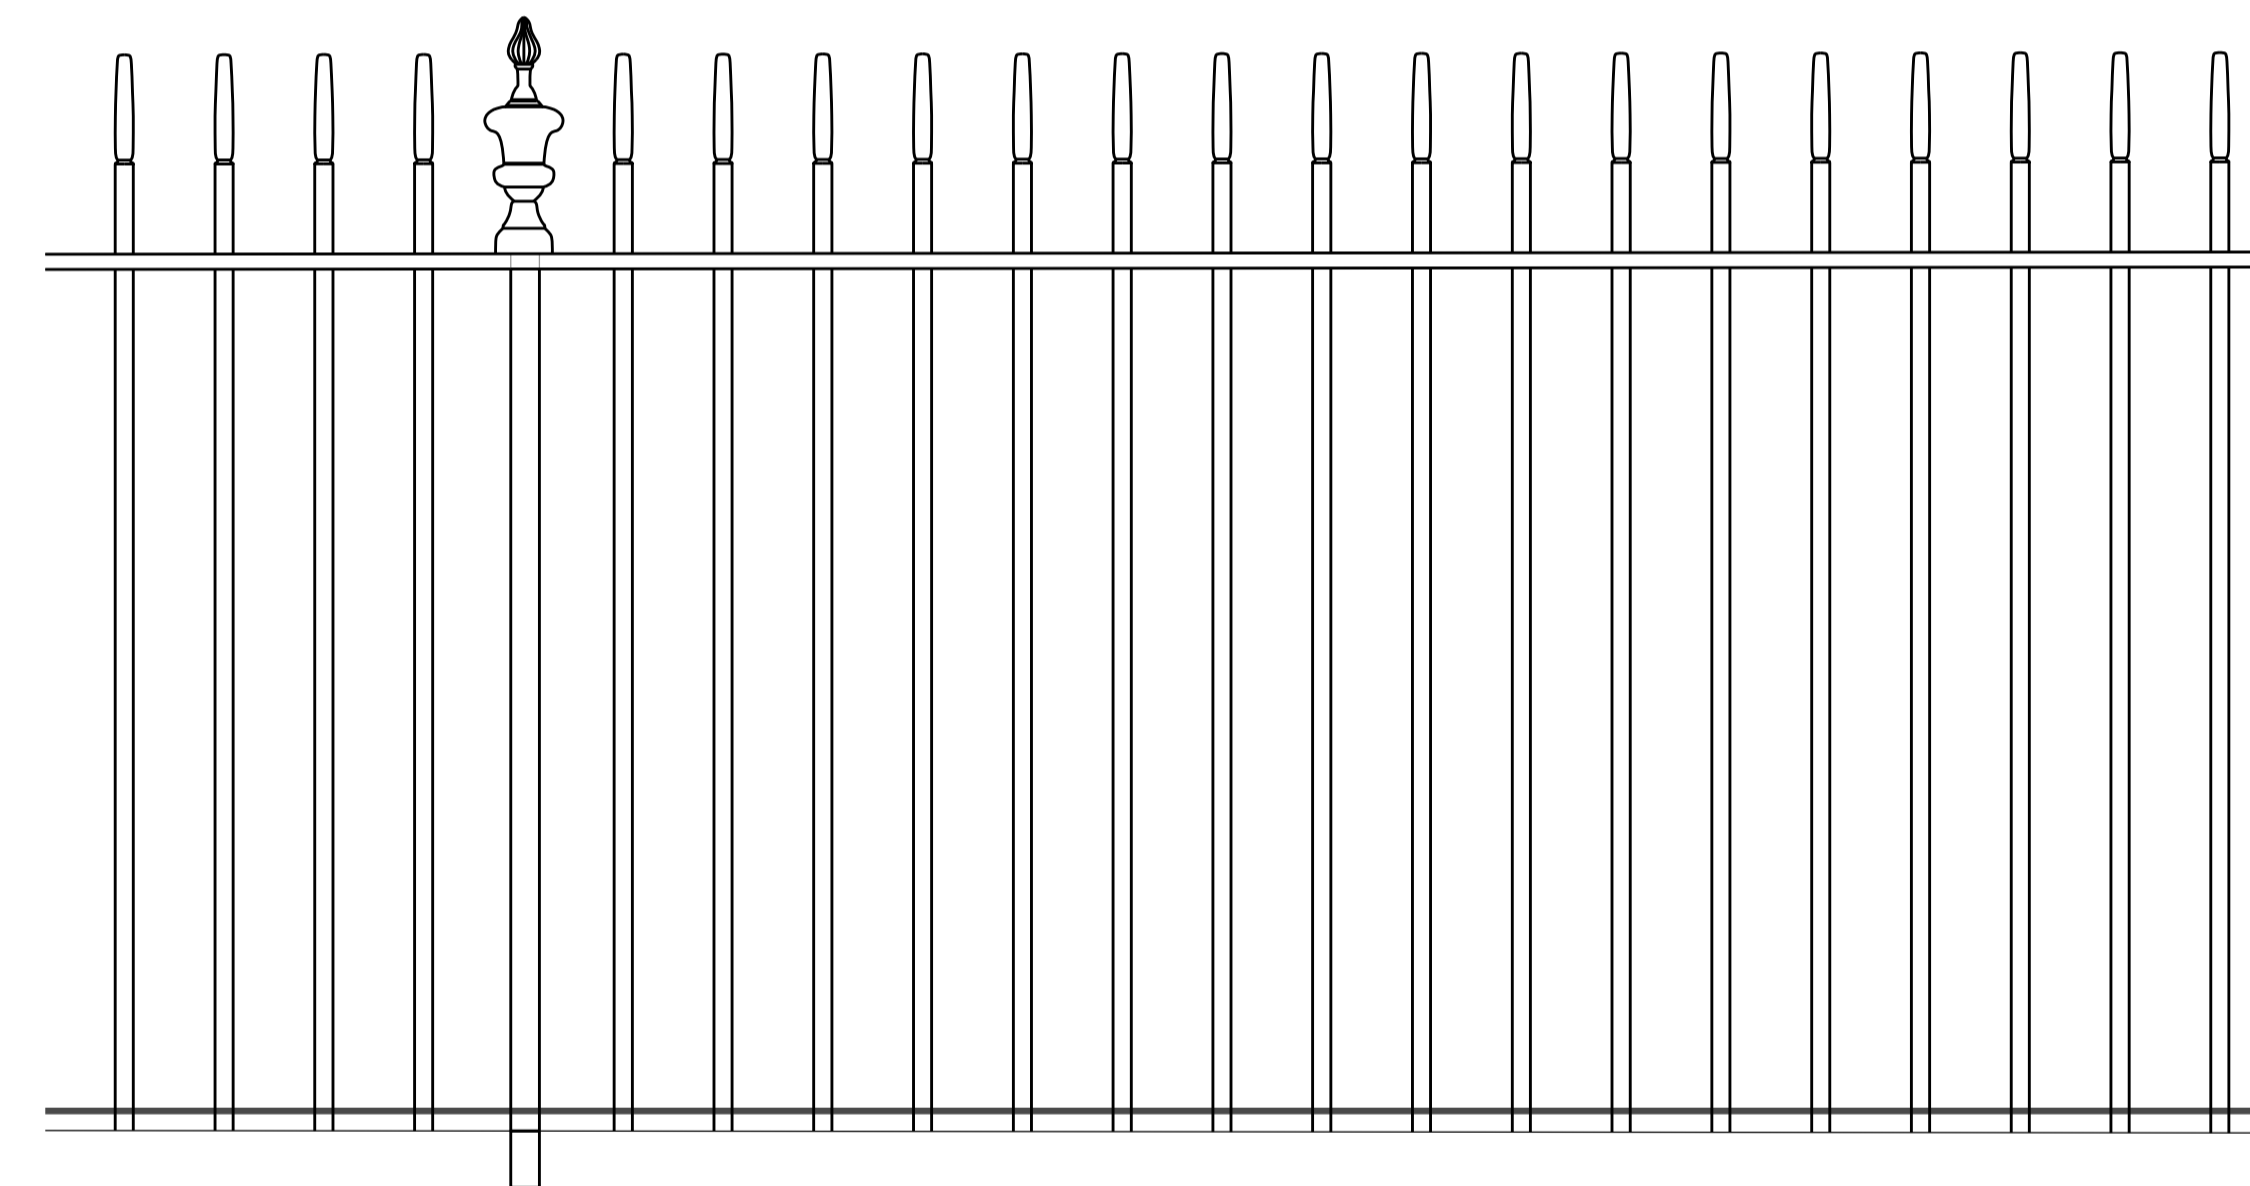

TYPICAL DETAIL OF EXISTING RAILINGS TO BE REFURBISHED

Scale 1:10

BUILDING DESIGN PARTNERSHIP LTD SHALL HAVE NO RESPONSIBILITY FOR ANY USE MADE OF THIS DOCUMENT OTHER THAN FOR THAT WHICH IT WAS PREPARED AND ISSUED.  
ALL DIMENSIONS SHOULD BE CHECKED ON SITE.  
DO NOT SCALE FROM THIS DRAWING.  
ANY DRAWING ERRORS OR DIVERGENCES SHOULD BE BROUGHT TO THE ATTENTION OF BUILDING DESIGN PARTNERSHIP LTD AT THE ADDRESS SHOWN.

REVISION / DESCRIPTION	DRAWN	CHECKED	DATE	REVISION / DESCRIPTION	DRAWN	CHECKED	DATE	REVISION / DESCRIPTION	DRAWN	CHECKED	DATE	
- APPLICATION FOR DISCHARGE OF CONDITION												
										JAI	MB	29.10.2015

CLIENT LOGO
-------------

PROJECT NUMBER P2005698
DRAWING TITLE PROPOSED WORKS TO IRONWORK FINIAL DETAILS
SCALE & BY 1:1 / 1:10
DATE 09.2015
REVISION -

<b>BDP.</b>	16 Brewhouse Yard Clerkenwell London, EC1V 4LJ United Kingdom
	T +44 (0)20 7812 8000 F +44 (0)20 7812 8399 www.bdp.com

PROJECT TITLE <b>42 BEDFORD SQUARE</b>	
PROJECT NUMBER P2005698	
DRAWING TITLE PROPOSED WORKS TO IRONWORK FINIAL DETAILS	
SCALE & BY 1:1 / 1:10	
DATE 09.2015	
REVISION -	
DRAWING NO. LBC 4a_(70)AD004	