



LOUVRED SASH FOR BOILER ROOM VENTILATION  
Scale 1:5

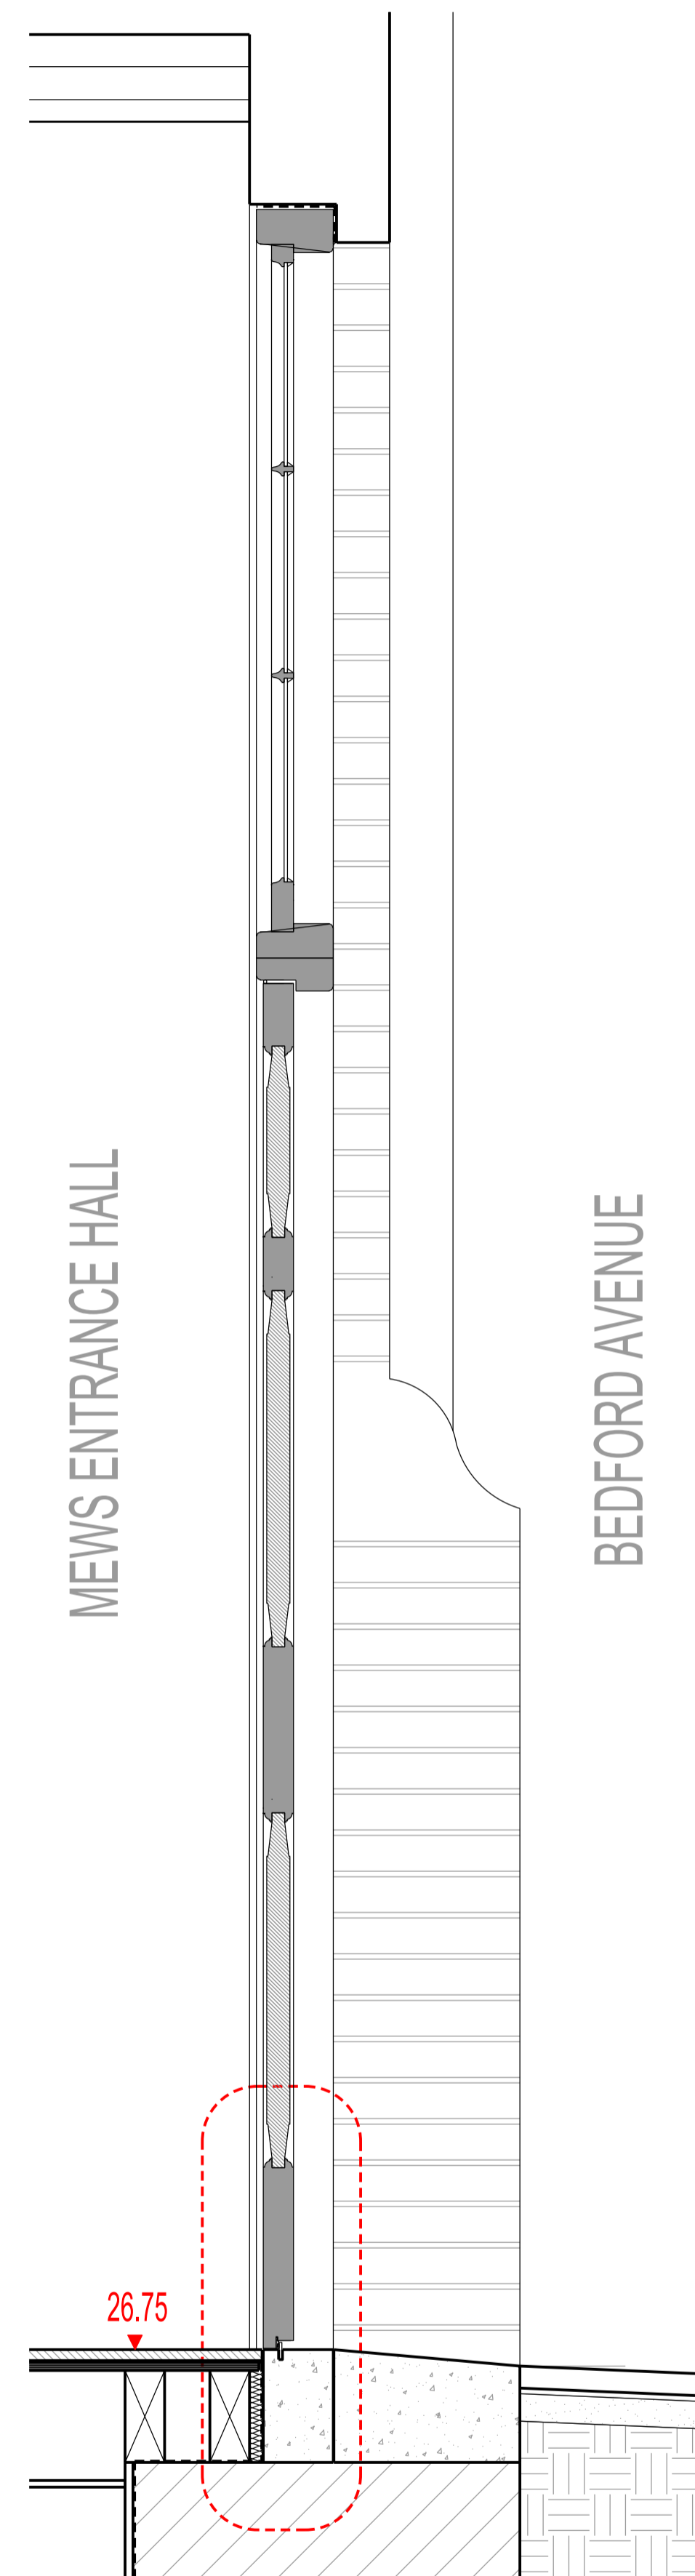

MODIFIED MEWS HOUSE ENTRANCE DOOR  
Scale 1:10

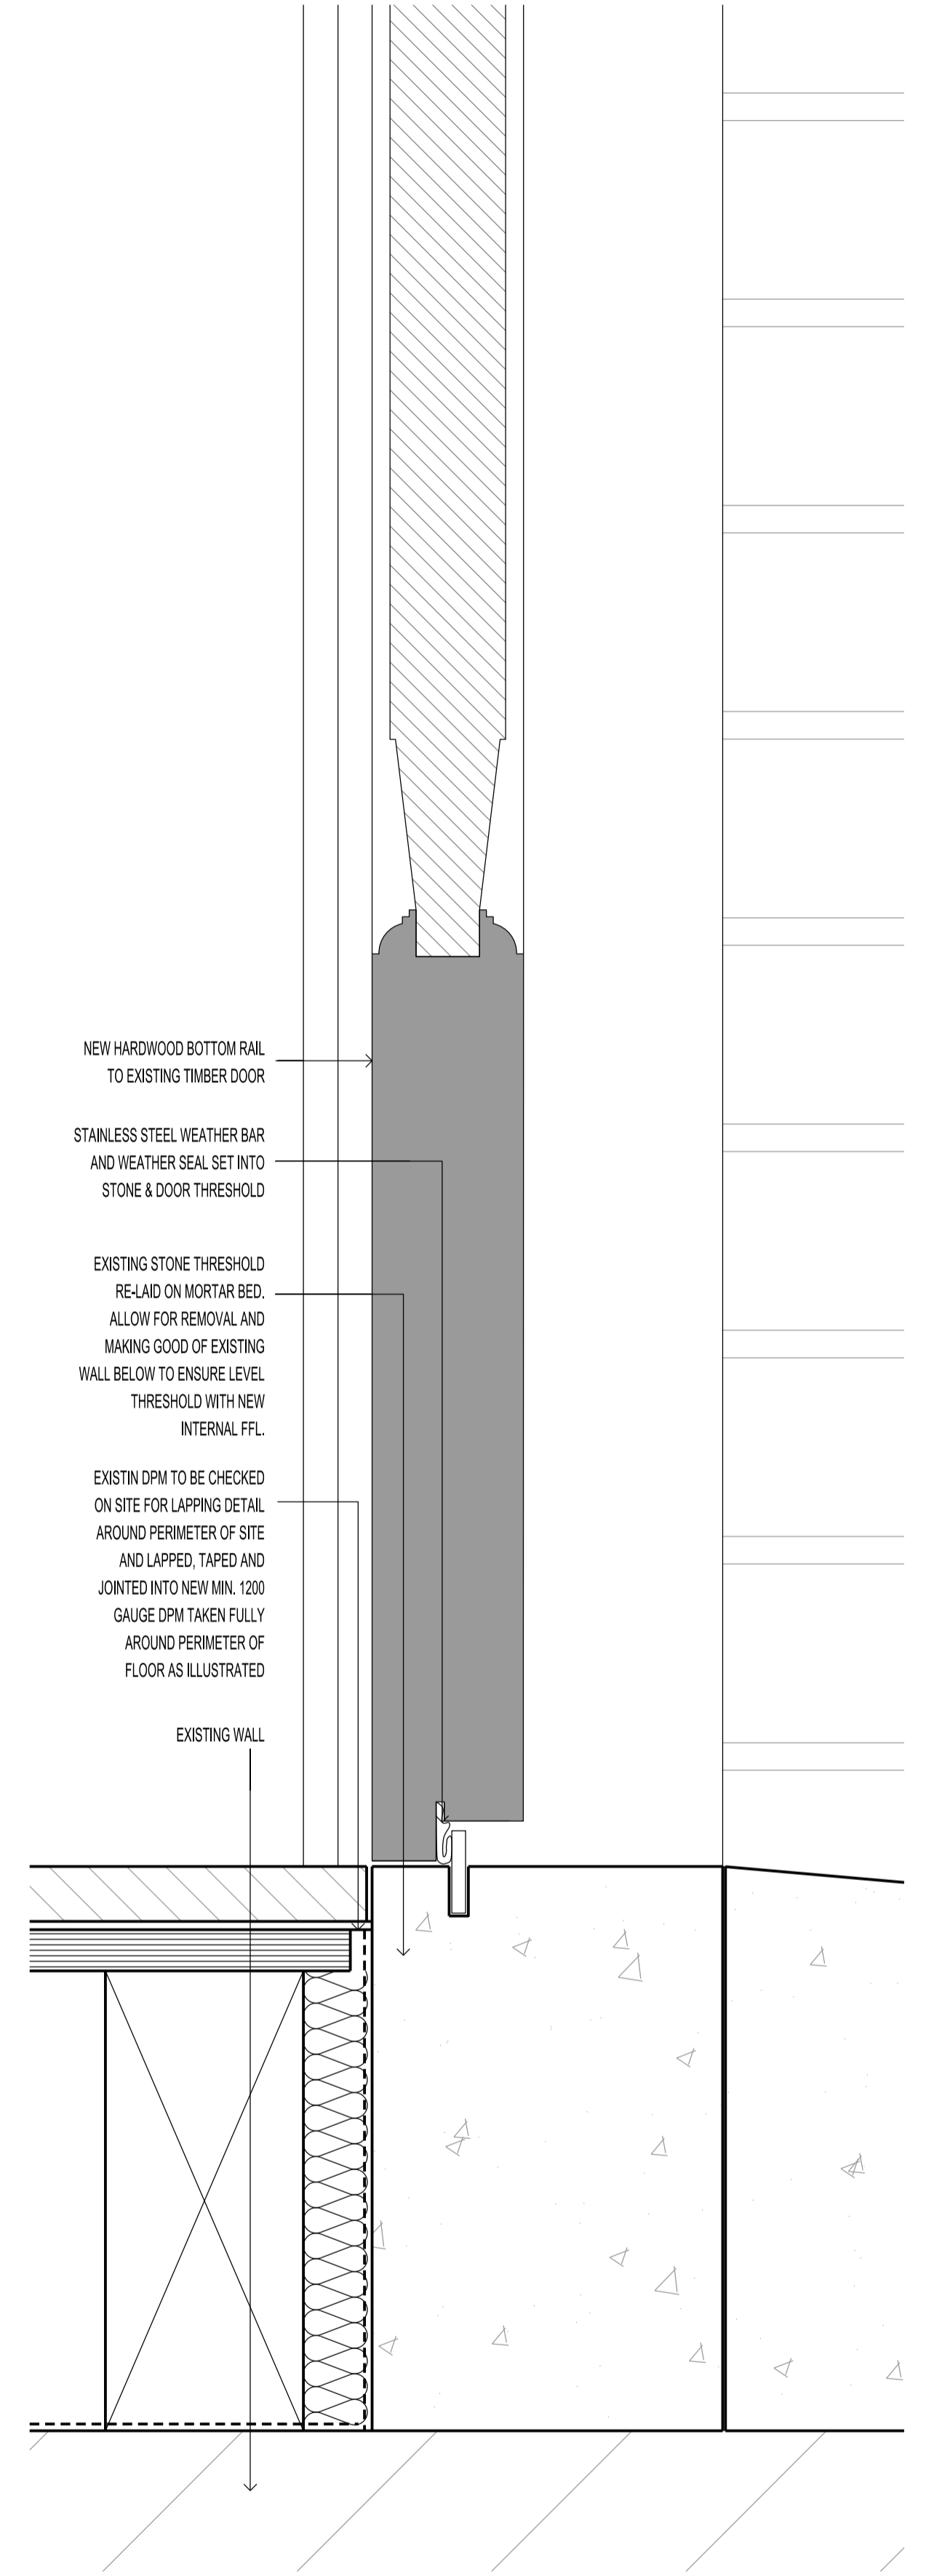

MODIFIED MEWS HOUSE ENTRANCE DOOR  
Scale 1:2

BUILDING DESIGN PARTNERSHIP LTD SHALL HAVE NO RESPONSIBILITY FOR ANY USE MADE OF THIS DOCUMENT OTHER THAN FOR THAT WHICH IT WAS PREPARED AND ISSUED.  
ALL DIMENSIONS SHOULD BE CHECKED ON SITE.  
DO NOT SCALE FROM THIS DRAWING.  
ANY DRAWING ERRORS OR DIVERGENCES SHOULD BE BROUGHT TO THE ATTENTION OF BUILDING DESIGN PARTNERSHIP LTD AT THE ADDRESS SHOWN.

REVISION / DESCRIPTION	DRAWN	CHECKED	DATE	REVISION / DESCRIPTION	DRAWN	CHECKED	DATE	REVISION / DESCRIPTION	DRAWN	CHECKED	DATE	REVISION / DESCRIPTION	DRAWN	CHECKED	DATE	REV PLAN
- APPLICATION FOR DISCHARGE OF CONDITION																
MB TL 29.10.2015																

**BDP.**

16 Brewhouse Yard  
Clerkenwell  
London, EC1V 4LJ  
United Kingdom

T +44 (0)20 7812 8000  
F +44 (0)20 7812 8399  
www.bdp.com

PROJECT TITLE  
**42 BEDFORD SQUARE**

PROJECT NUMBER  
P2005698

DRAWING TITLE  
**MEWS HOUSE ENTRANCE DOOR AND LOUVRED SASH WINDOW**

SCALE @ A1  
1:10

DATE  
08.2015

DRAWING NO.  
LBC 4b\_(32)AD002