



PROPOSED SOUTH-EAST FACING ELEVATION


- a. patent glazing with photovoltaic cells
  - b. roof garden
  - c. 'cor-ten' steel
  - d. stainless steel flue extension
  - e. brick parapet to match existing brickwork
  - f. portland stone or ceramic faceted panel
  - g. 'cor-ten' and timber siding glazed screen
  - h. 'cor-ten' steel window
  - j. white marble dust polished render
  - k. timber panel
  - l. 'cor-ten' steel sliding screen
  - m. existing chimney stacks
  - n. existing flank brickwall
  - o. new cavity brickwork to match existing brickwork
  - p. existing brickwork
  - q. existing metal windows
  - r. existing glazed door screen
  - s. standing seam copper dome
  - t. fireplace
  - u. new stainless steel flue
  - v. wallabaster screen
  - w. shutter box
  - x. poche wall / vertical garden
  - y. rooflight
- 1. existing offices
  - 2. existing stairs
  - 3. new staircase
  - 4. plunge pool
  - 5. dressing room and shower
  - 6. lift
  - 7. existing w.c's
  - 8. existing storage
  - 9. cupboards
  - 10. apartment entrance
  - 11. lobby
  - 12. cloaks
  - 13. sliding door
  - 14. dining room
  - 15. w.c.
  - 16. living room
  - 17. dotted outline of dome above
  - 18. bathroom
  - 19. bedroom
  - 20. master bedroom
  - 21. bedroom / study / library
  - 22. widow's walk / conservatory
  - 23. utility room / boiler cupboard
  - 24. modified office internal alterations
  - 25. kitchen

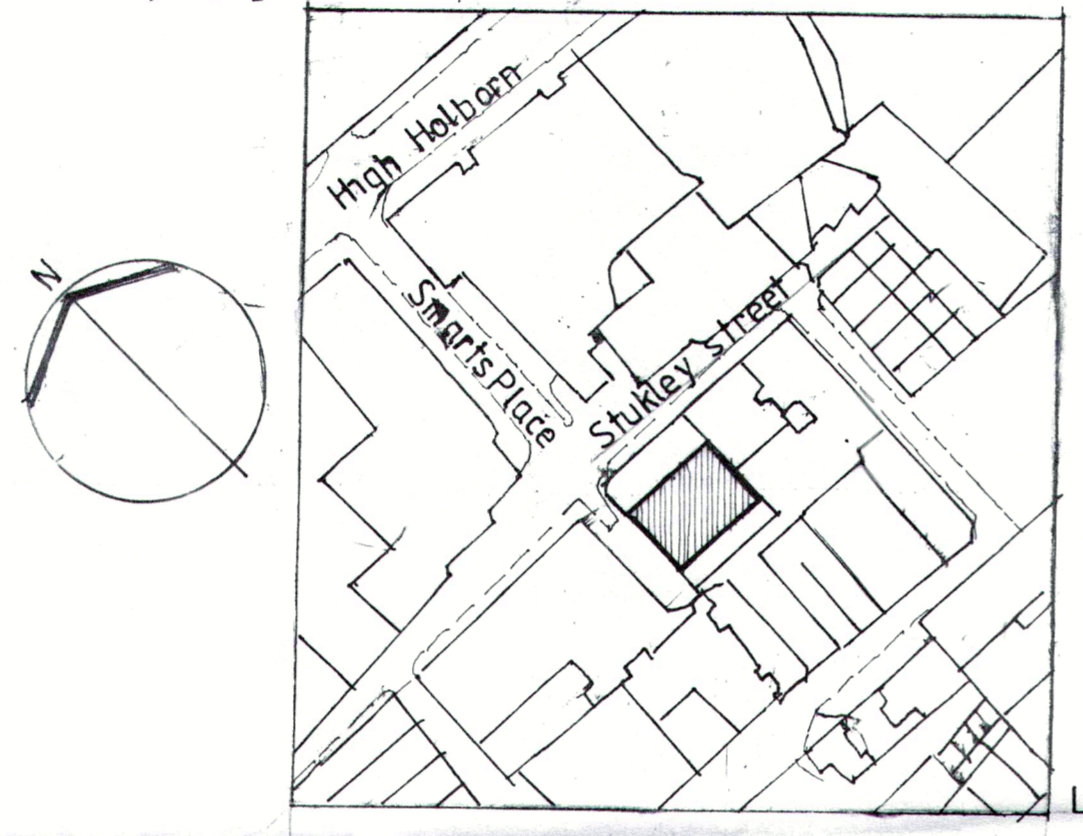


LOCATION PLAN 1:1250

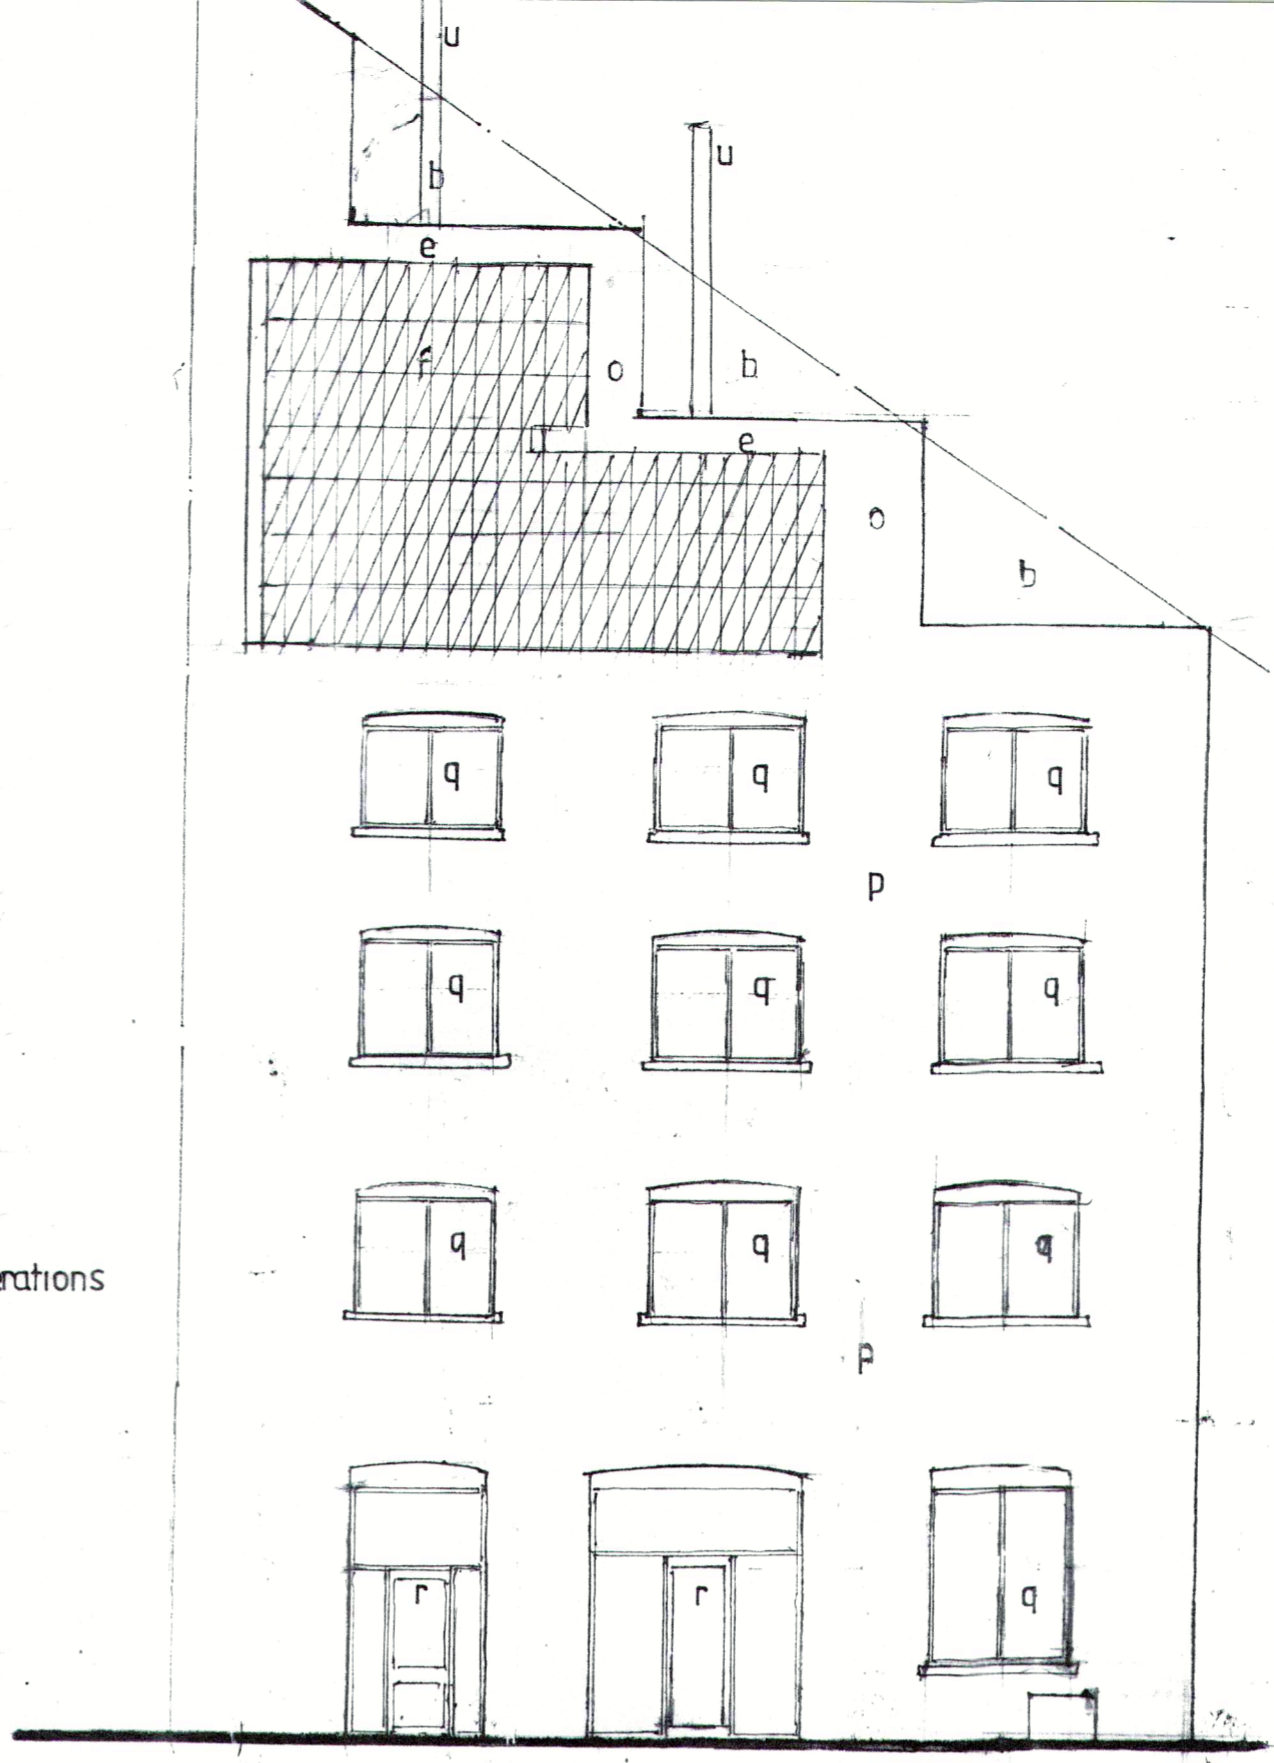


PROPOSED SOUTHWEST FACING ELEVATION

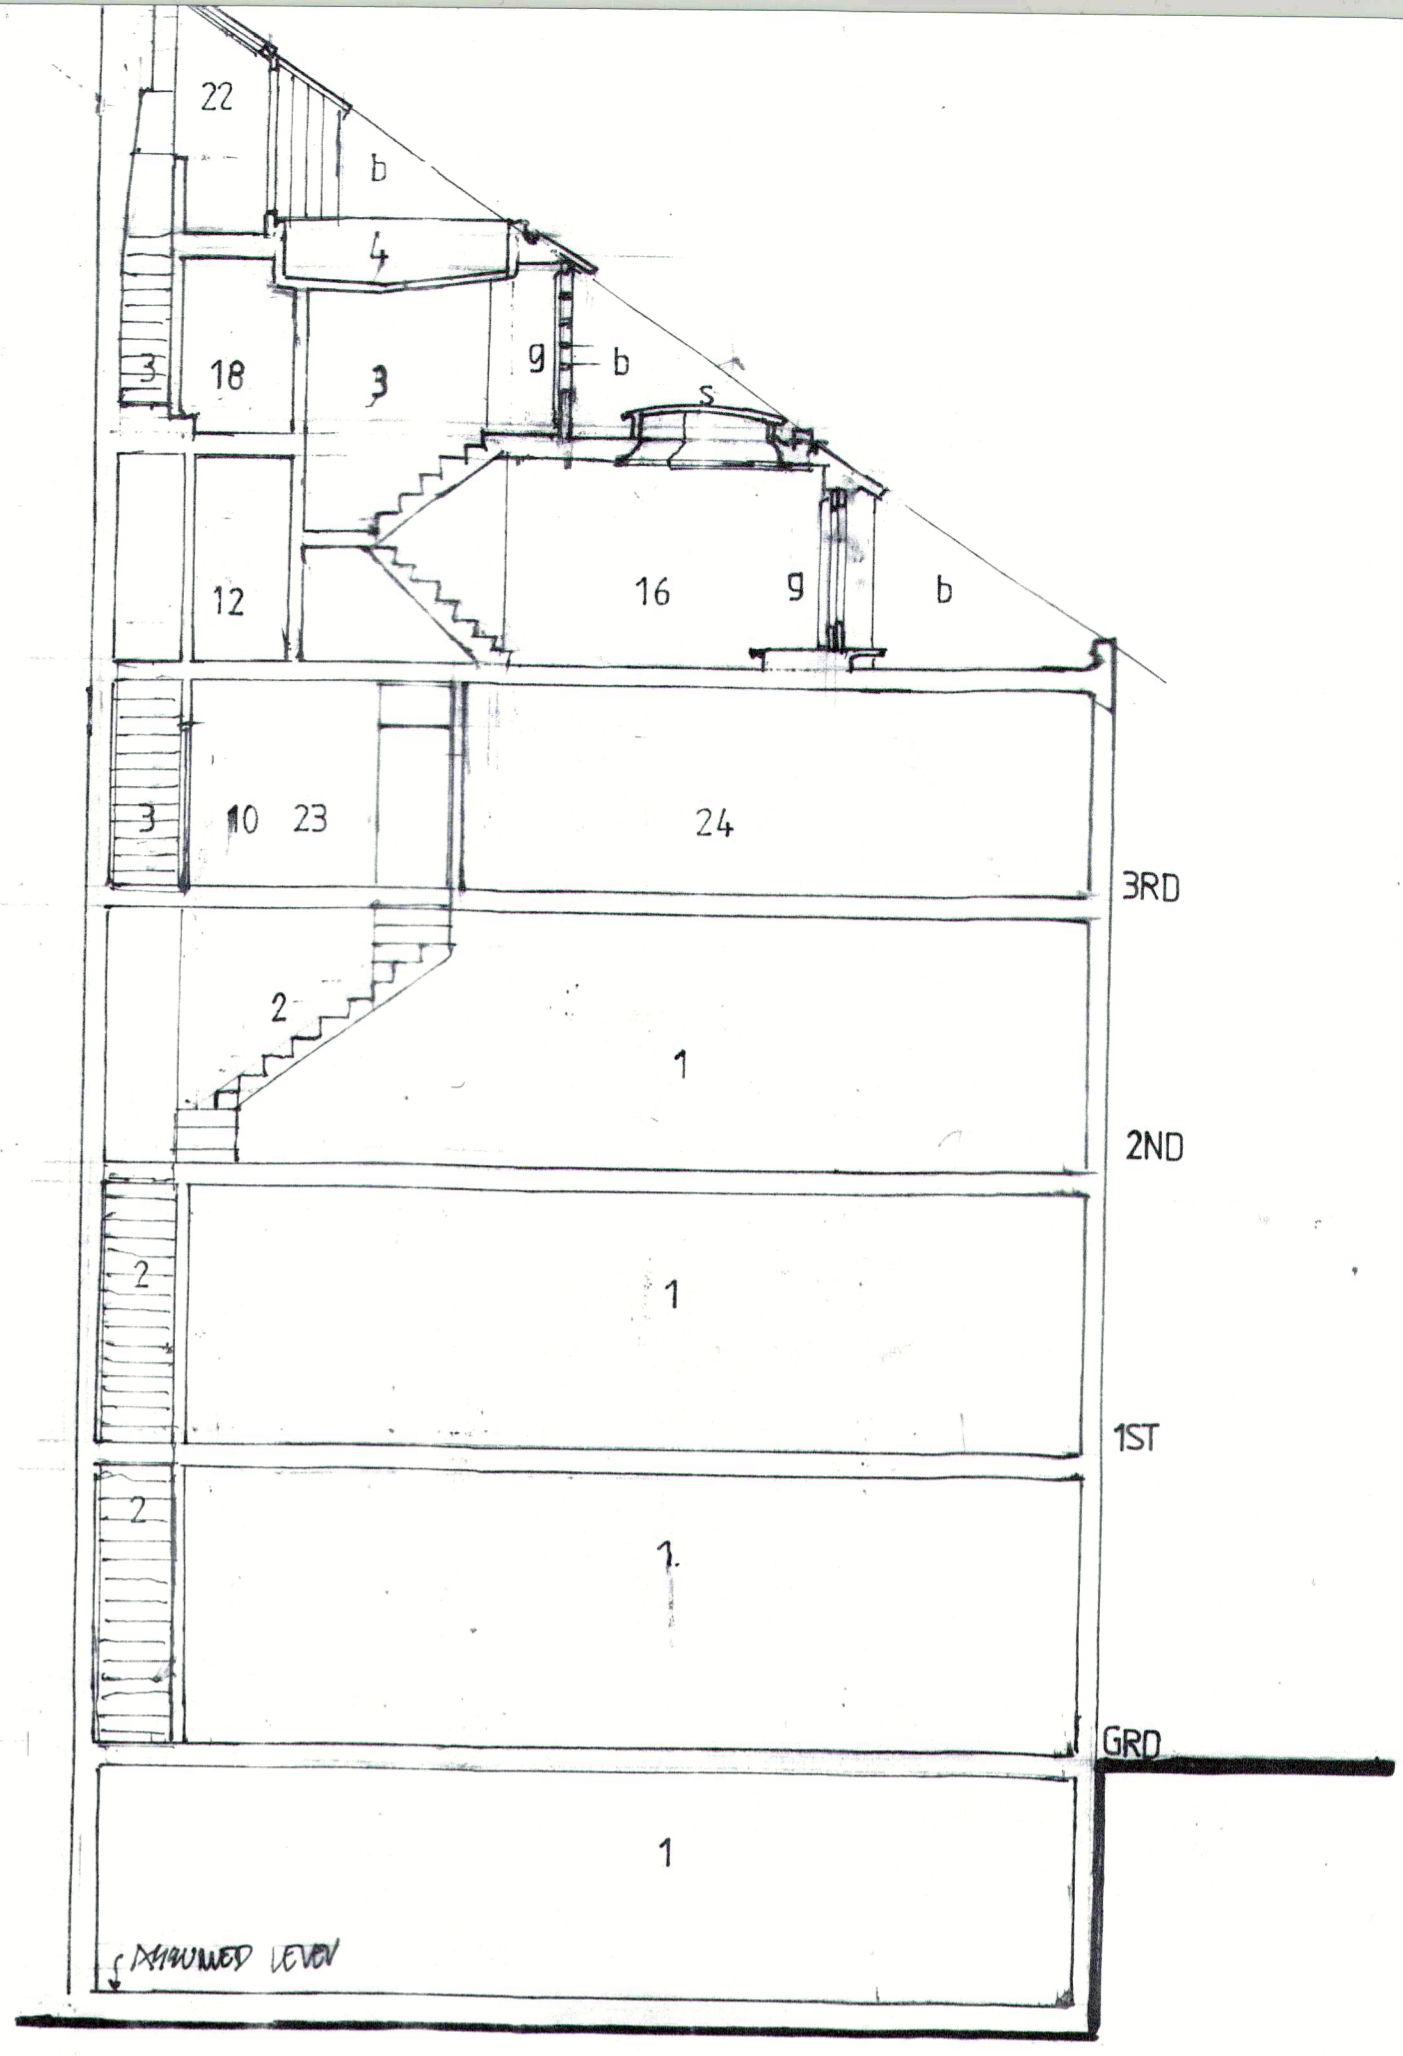


TYPICAL SECTION A A

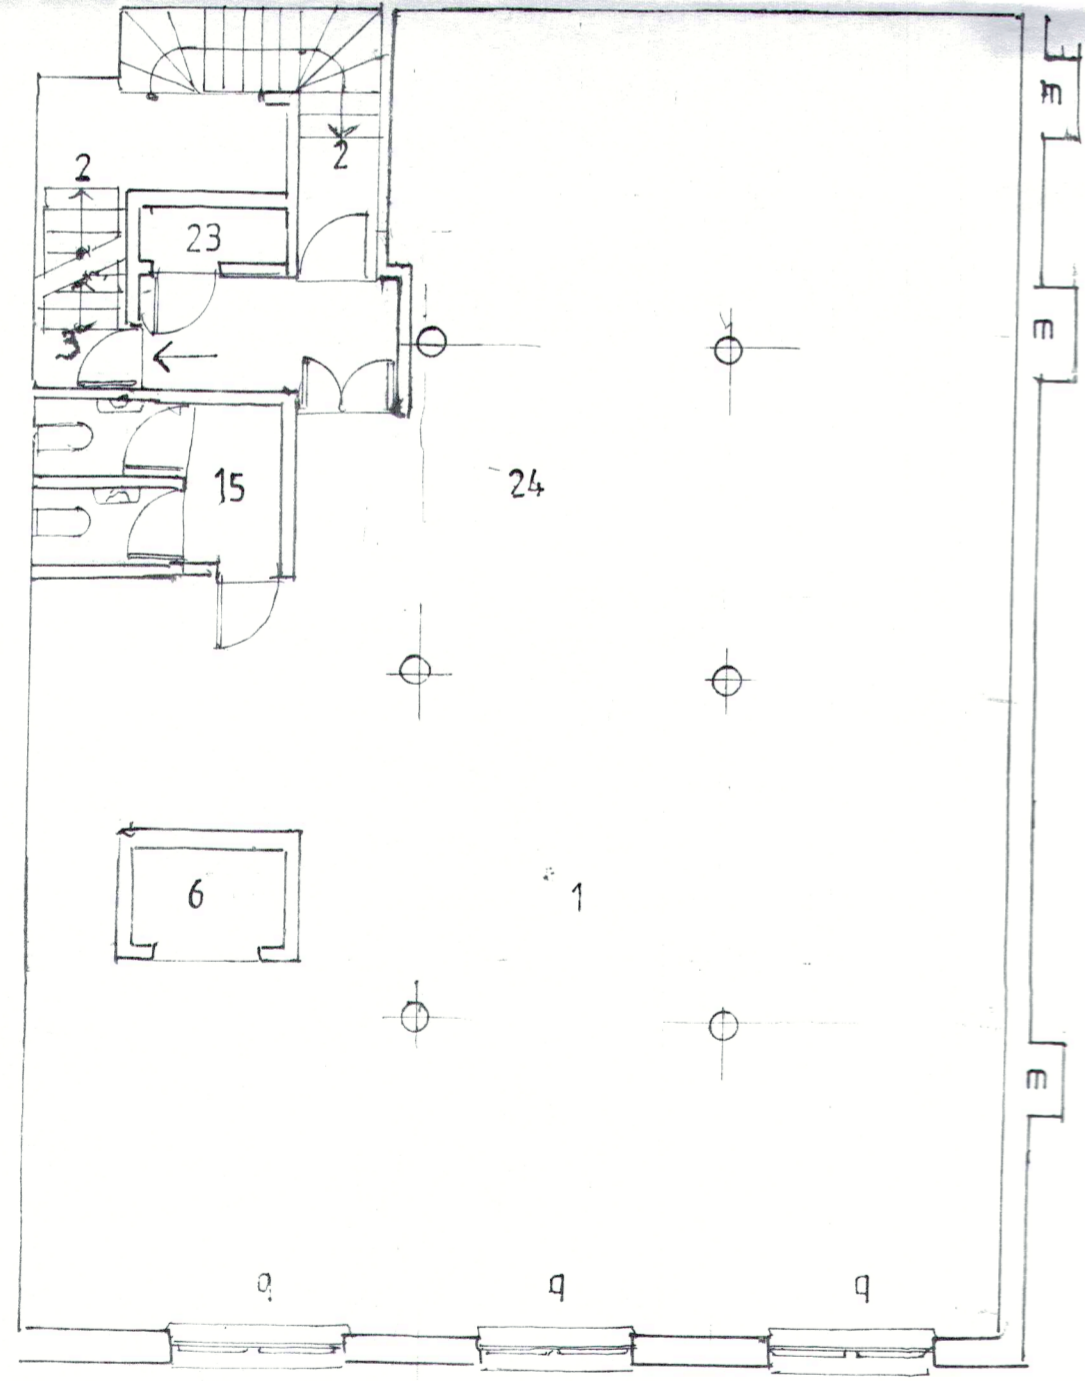


PROPOSED THIRD FLOOR PLAN

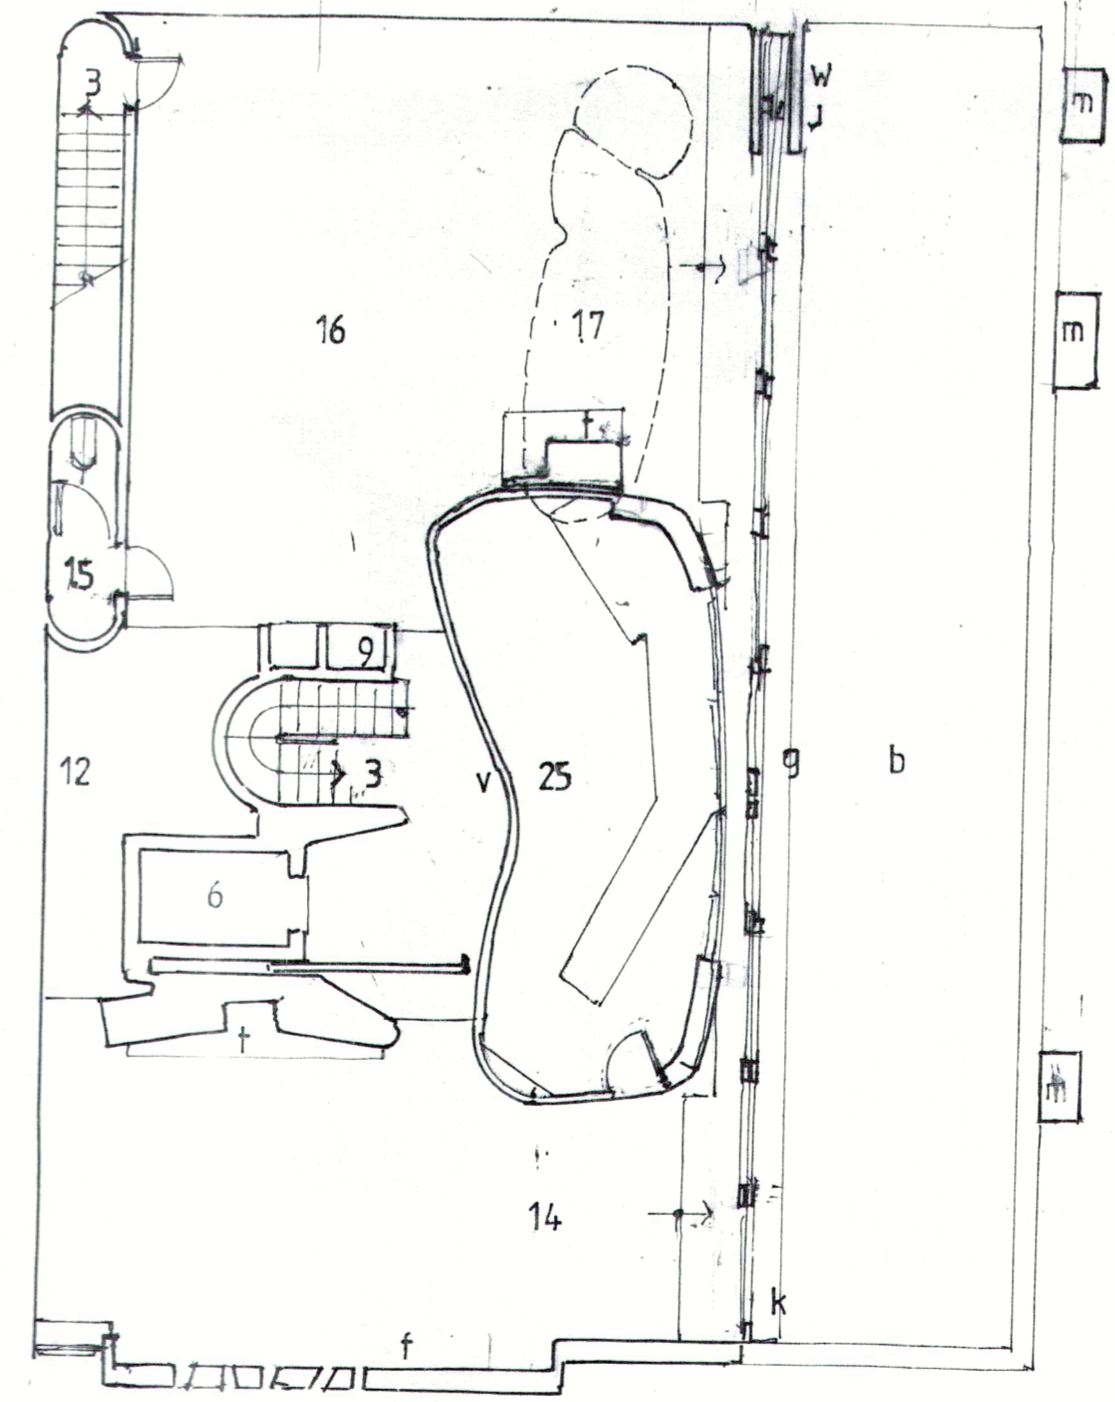

FOURTH FLOOR PLAN

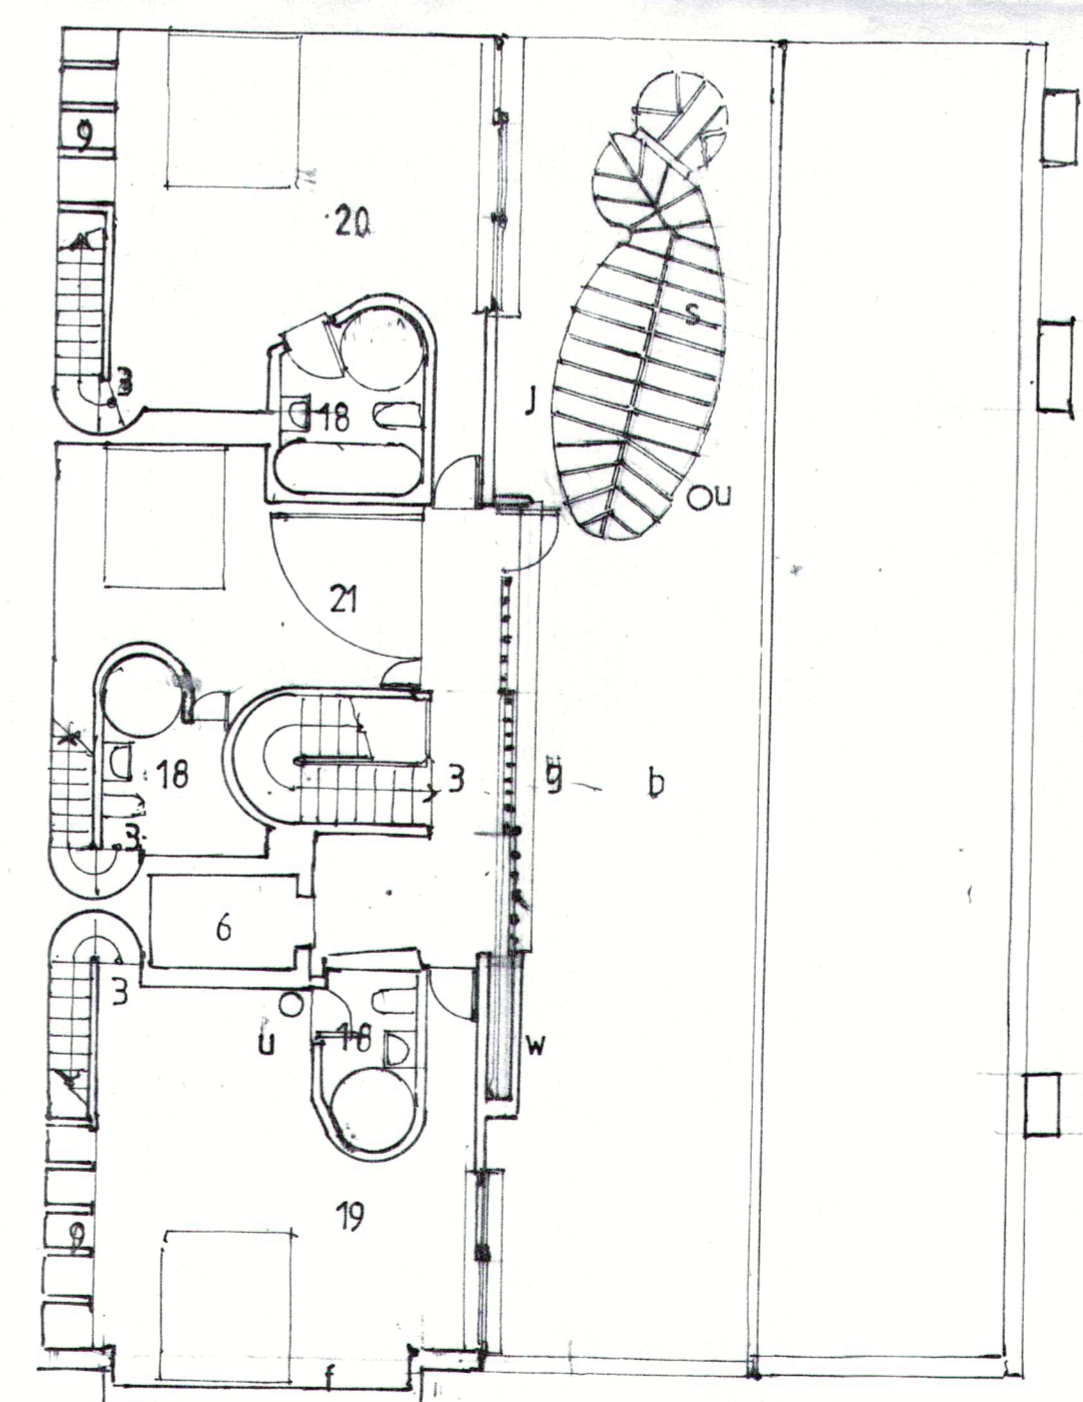

FIFTH FLOOR PLAN

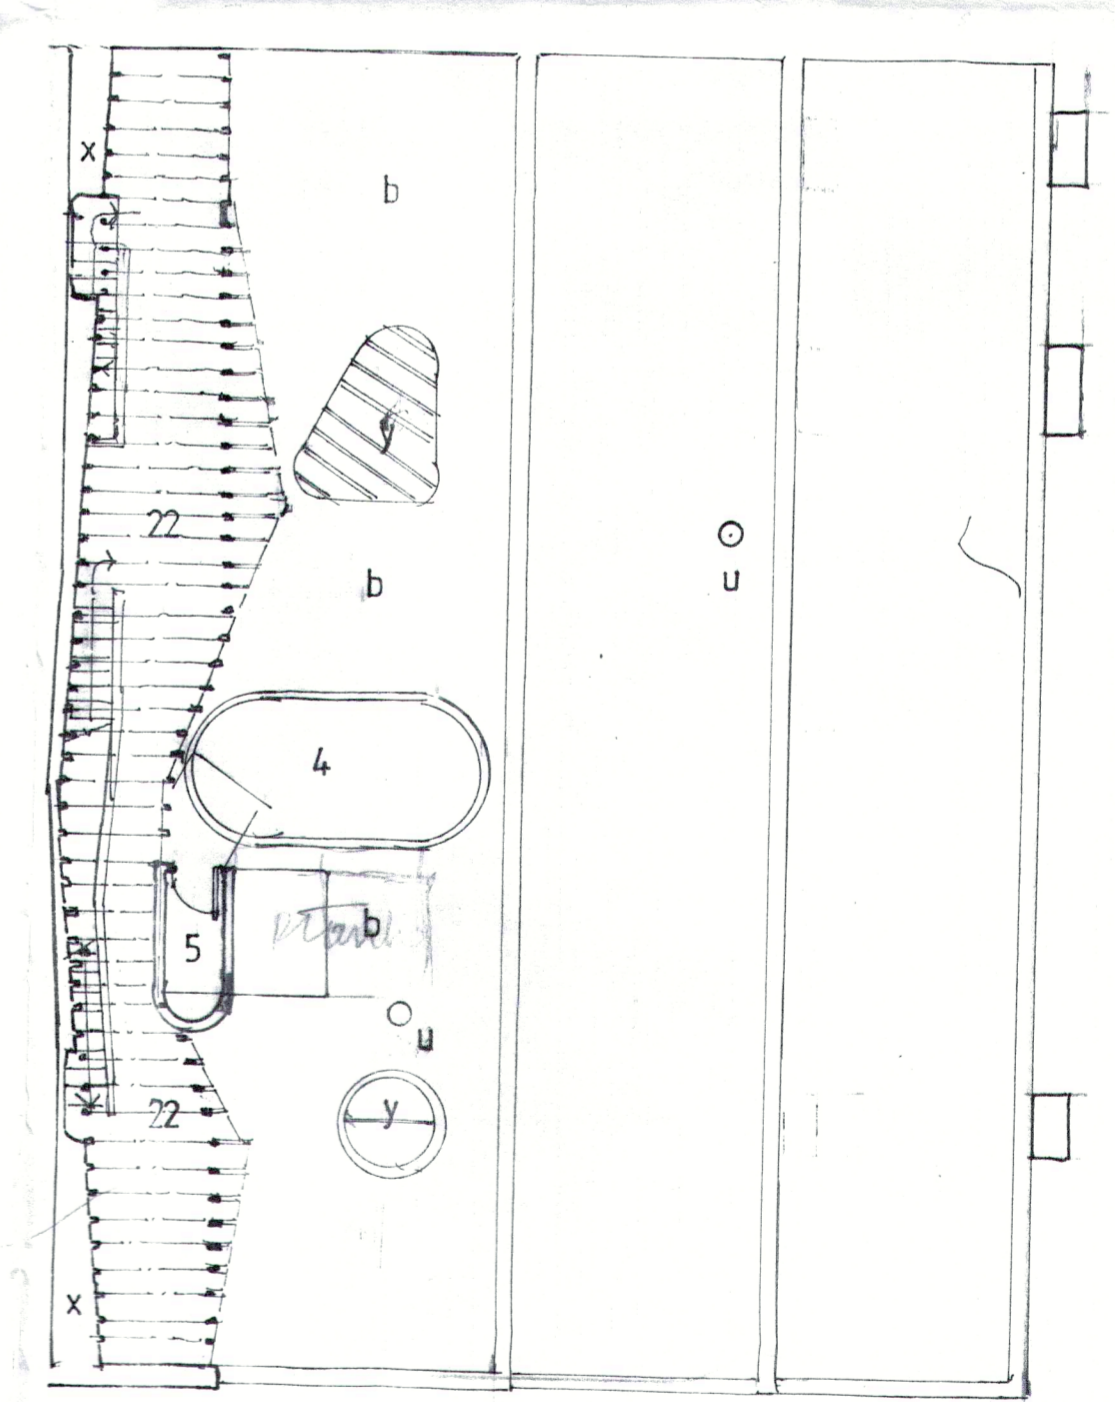

SIXTH FLOOR PLAN

PETER SALTER hons.FRIBA - 01584 872 032  
 psalter1@btinternet.com  
 8 SMARTS PLACE LONDON W.C.2.  
 proposed apartment plans, elevations & section

scale  
 client: 1:100  
 BAYLIGHT PROPERTIES PLC

PA5