
	4 4 	4	ь 4 Г	4	7	∀	4 Þ 7	٩	P	۵ ۲	× •	Q 2
							,					
							,					
												,
							, ,					
										Livi	ng	
				•		•		•		•		
												,
												,
,												1
												,
												ı
L_I.			•								· · · Þ	.4

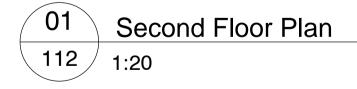




## standard notes

1. Do not scale this drawing. 2. All dimensions must be checked on site and any discrepancies verified with the architect. 3. Unless shown otherwise, all dimensions are to structural surfaces.

## drawing notes

- 1. Note that these drawings show typical dimensions whereas
- dwellings will vary in particular, to suit the curvature of the railway
- line adjacent. 2. Services routes cannot be confirmed until full, invasive surveys
- are undertaken. Services are therefore shown indicatively.

THIS IS NOT A CONSTRUCTION DRAWING, IT IS UNSUITABLE FOR THE PURPOSE OF CONSTRUCTION AND MUST ON NO ACCOUNT BE USED AS SUCH.

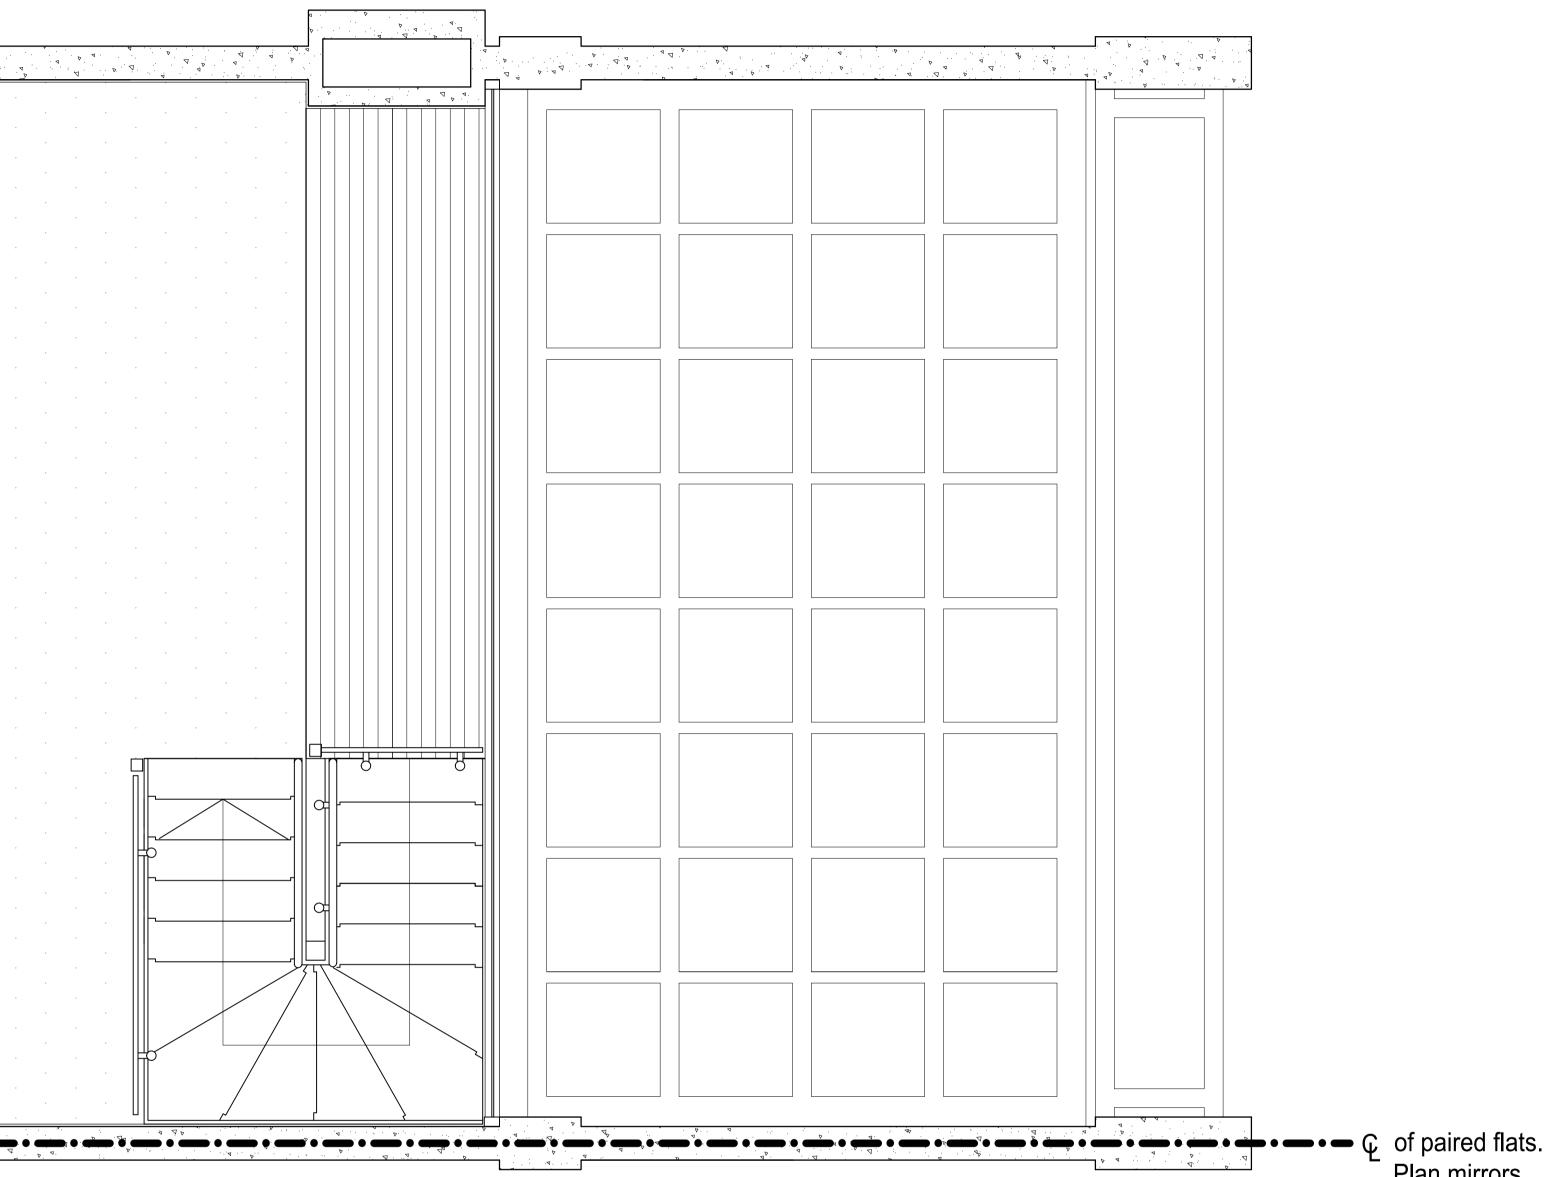

Plan mirrors about this line.

## **Dwelling Type C4** ALEXANDRA RD. ESTATE

date client Dec 2015 LB CAMDEN scale drawing Original Second Floor (upper) 1:20@A1 drawn checked drawing number rev JM 2504\_L\_112 P2 JA

Levitt Bernstein 1 Kingsland Passage London E8 2BB

t: 020 7275 7676 f: 020 7275 9348 w: levittbernstein.co.uk e: post@levittbernstein.co.uk

J:\2504 Alexandra Road Estate Management Guidelines\CAD\AutoCAD\1 Architecture\6 Drawings Layouts