




02 Section 02
205 1:20

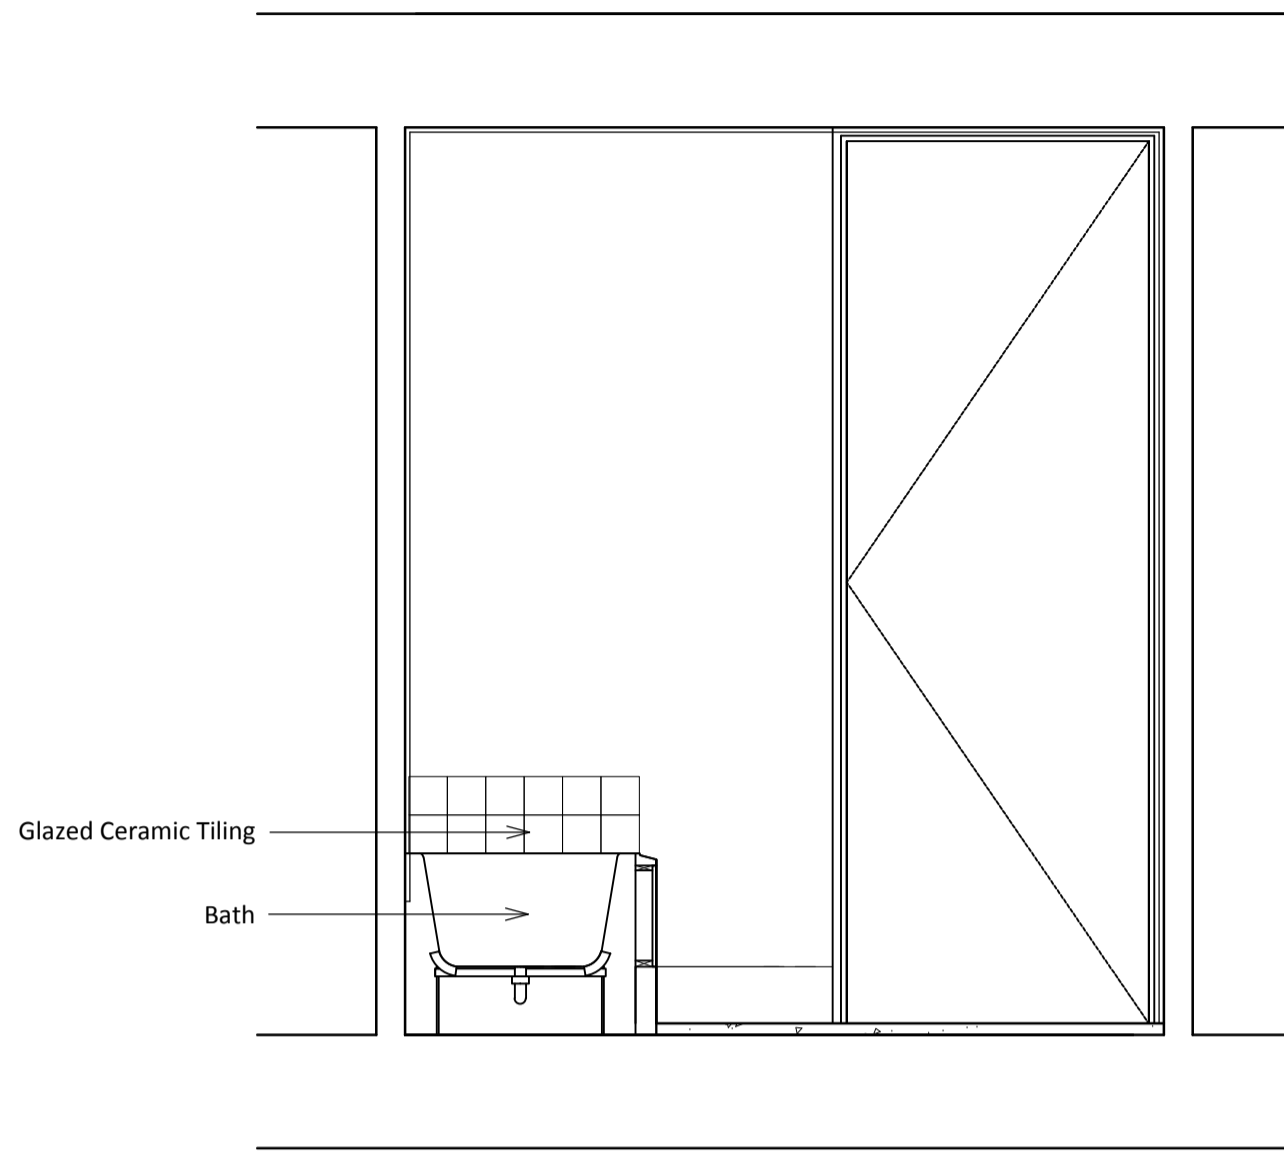


03 Section 03
205 1:20

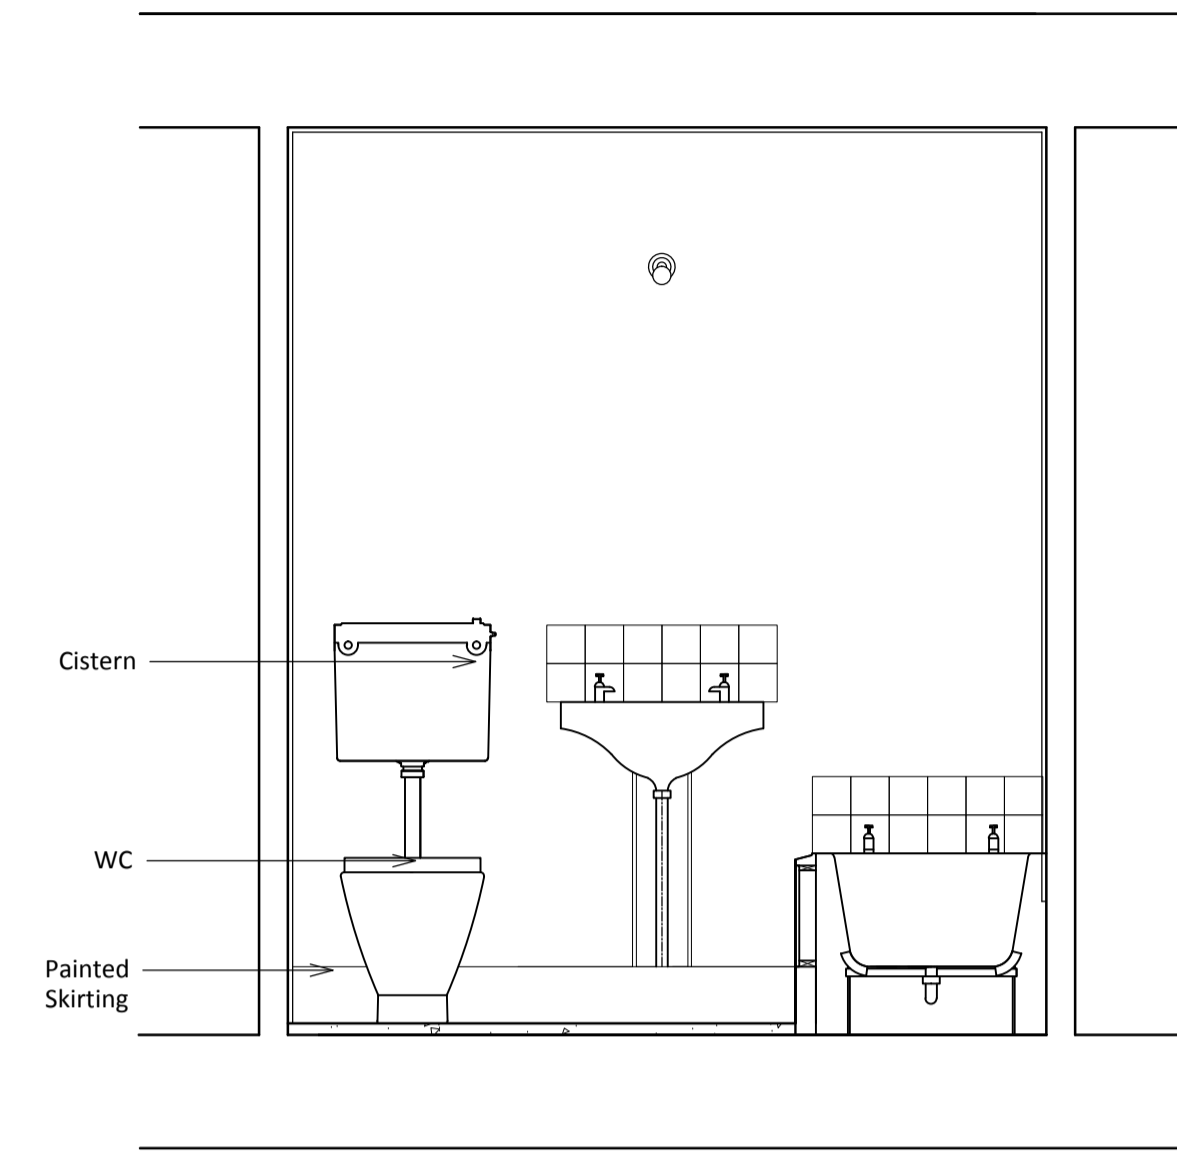

04 Section 04
205 1:20

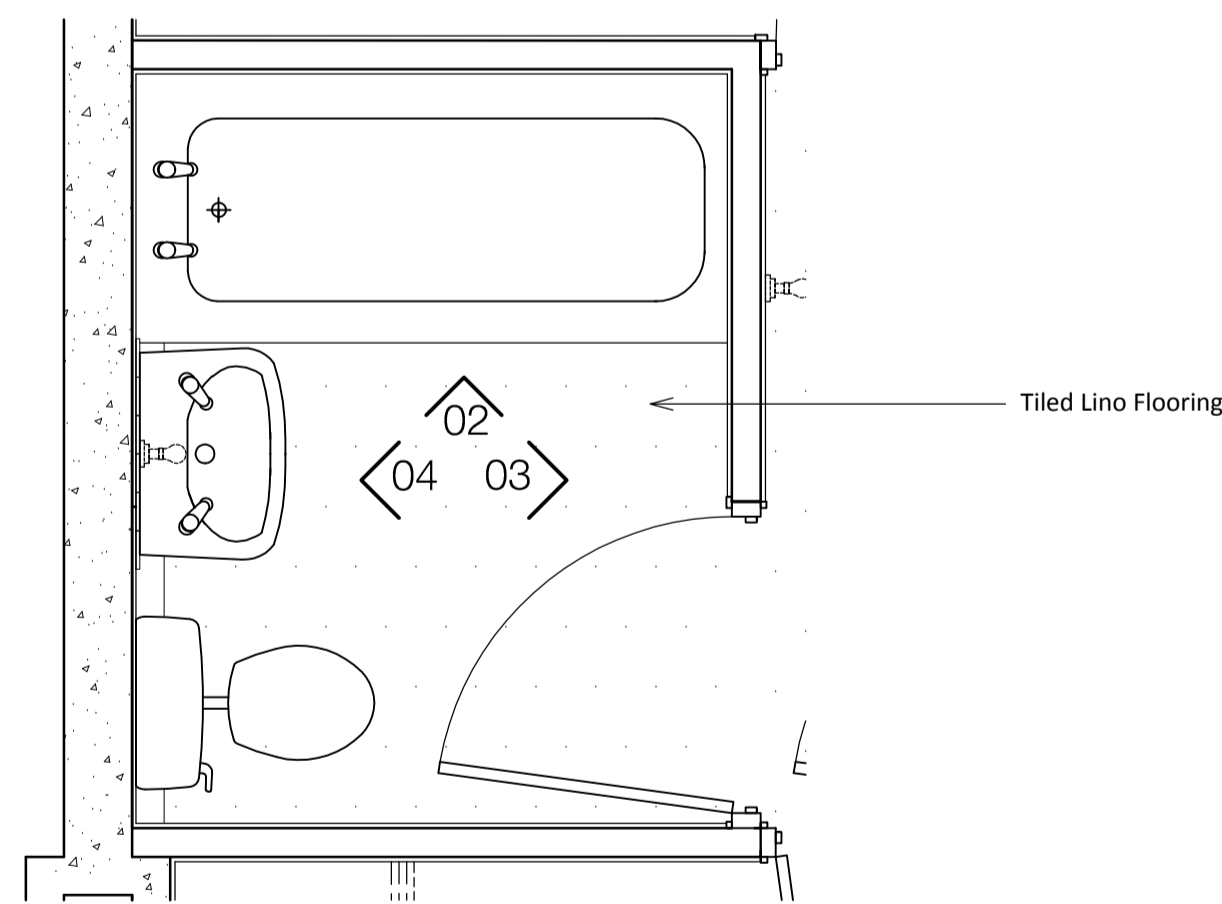

01 Bathroom Plan
205 1:20

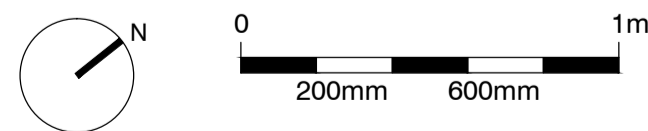

standard notes

1. Do not scale this drawing.
2. All dimensions must be checked on site and any discrepancies verified with the architect.
3. Unless shown otherwise, all dimensions are to structural surfaces.

drawing notes

1. Note that these drawings show typical dimensions whereas dwellings will vary - in particular, to suit the curvature of the railway line adjacent.
2. Services routes cannot be confirmed until full, invasive surveys are undertaken. Services are therefore shown indicatively.

revisions

- | | | |
|----|------------|---------------------------------|
| P1 | 27.11.2015 | Draft issue for HPA application |
| P2 | 15.12.2015 | HPA Submission |

Dwelling Type B2

ALEXANDRA RD. ESTATE

date Dec 2015	client LB CAMDEN	Levitt Bernstein 1 Kingsland Passage London E8 2BB
scale 1:20@A1	drawing Original Bathroom: Flat Type B2	t: 020 7275 7676 f: 020 7275 9348
drawn JA	checked JM	w: levittbernstein.co.uk e: post@levittbernstein.co.uk
drawing number 2504_RL_205	rev P2	