




02 Section 02
216 1:20

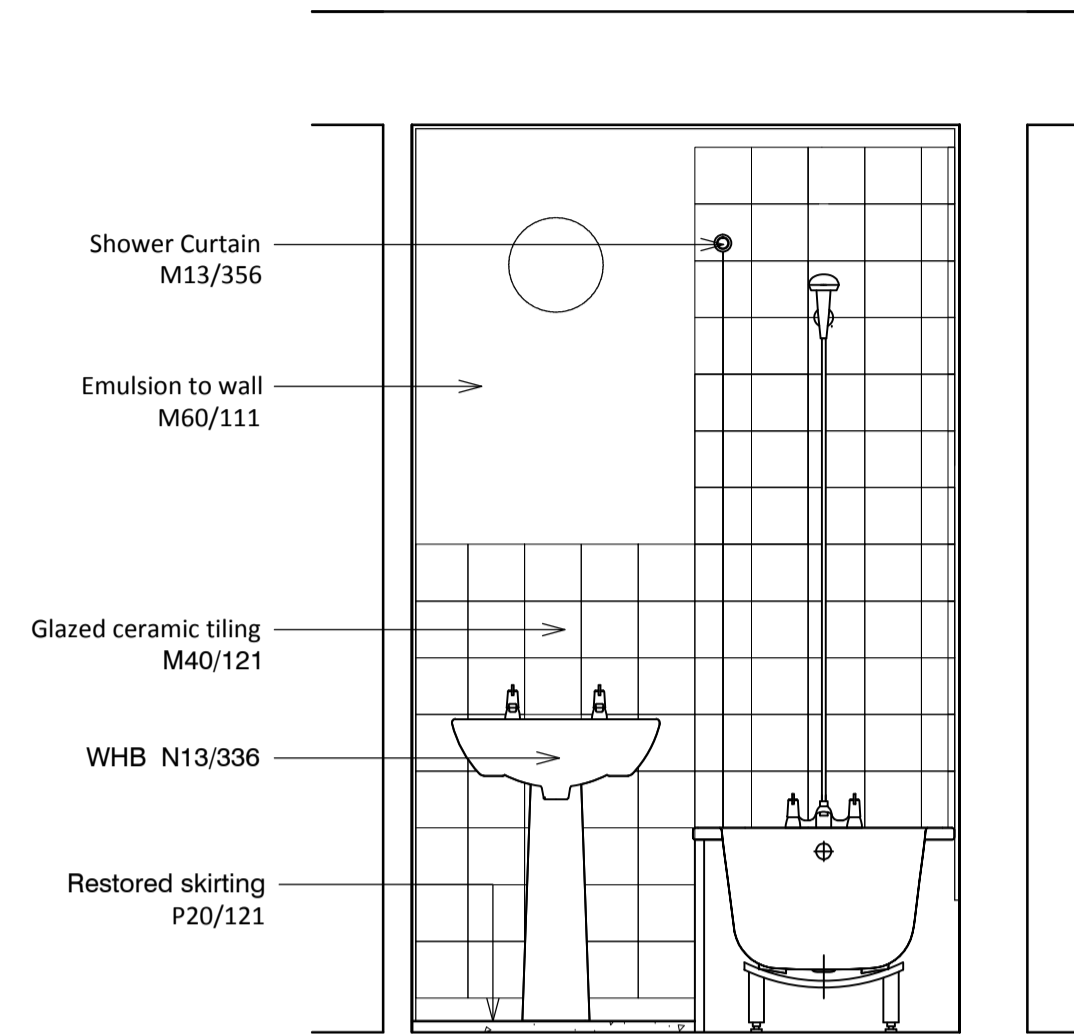

03 Section 03
216 1:20

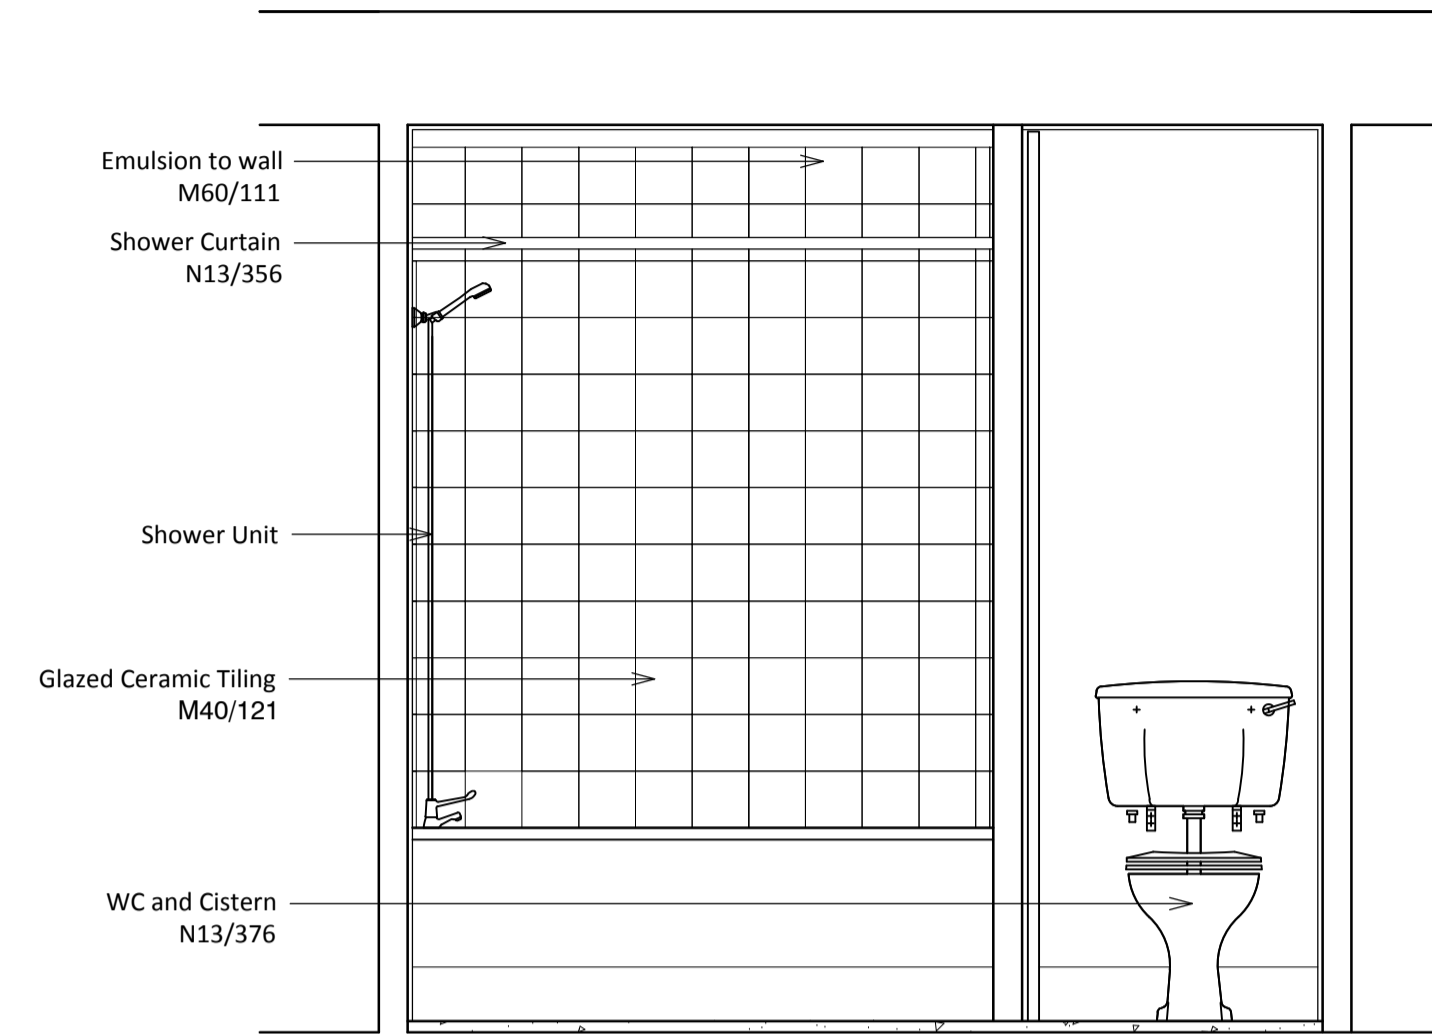

04 Section 04
216 1:20

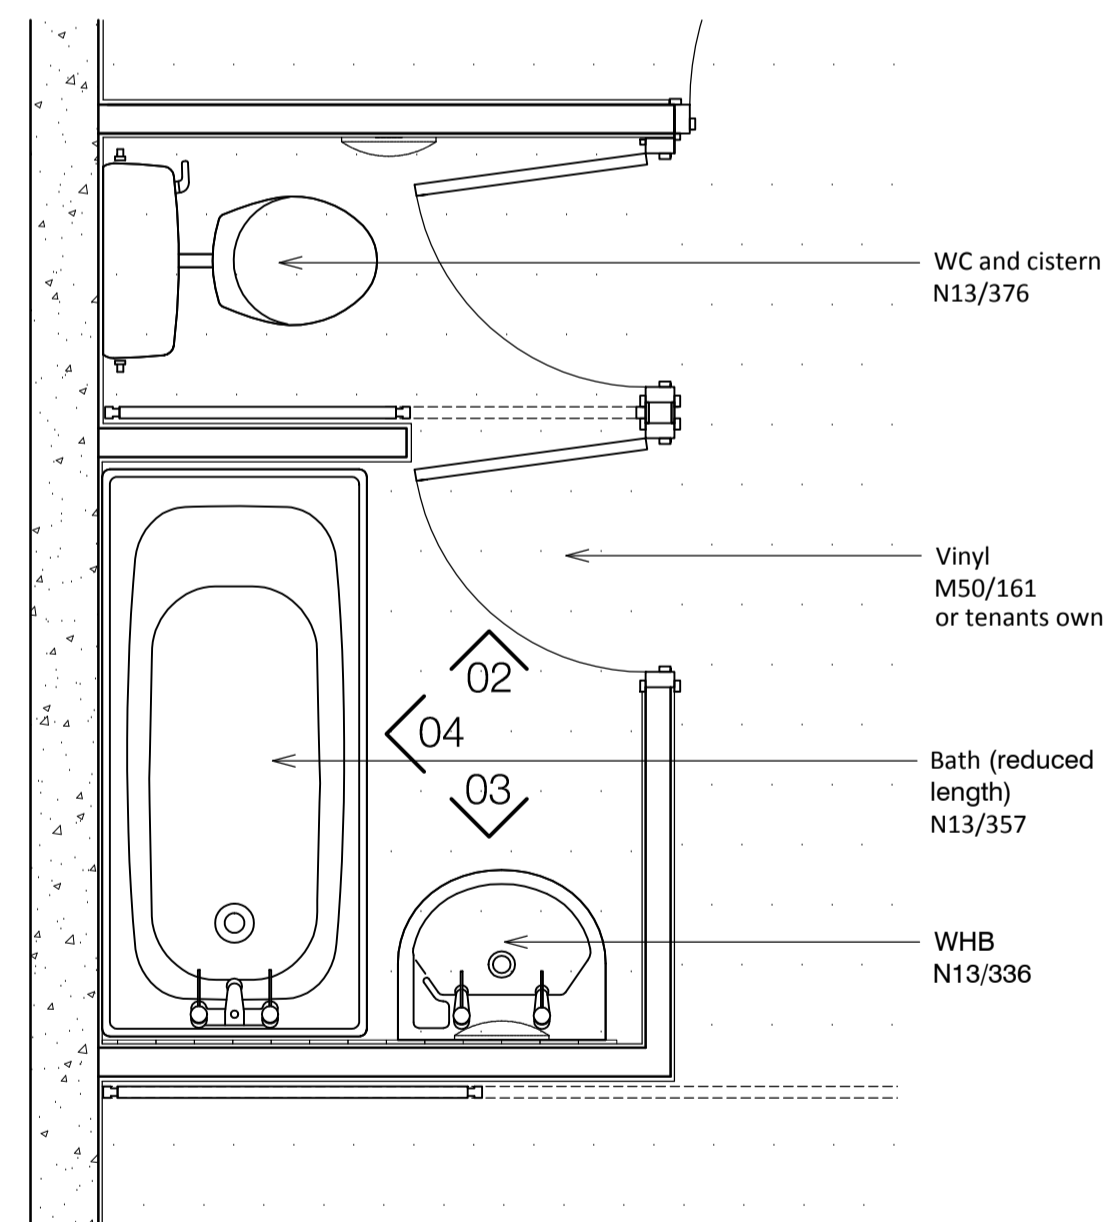

01 Bathroom Plan
216 1:20



standard notes

1. Do not scale this drawing.
2. All dimensions must be checked on site and any discrepancies verified with the architect.
3. Unless shown otherwise, all dimensions are to structural surfaces.

drawing notes

1. Note that these drawings show typical dimensions whereas dwellings will vary - in particular, to suit the curvature of the railway line adjacent.
2. Services routes cannot be confirmed until full, invasive surveys are undertaken. Services are therefore shown indicatively.

revisions

- | | | |
|----|------------|---------------------------------|
| P1 | 27.11.2015 | Draft issue for HPA application |
| P2 | 15.12.2015 | HPA Submission |

Dwelling Type B3

ALEXANDRA RD. ESTATE

date Dec 2015	client LB CAMDEN	Levitt Bernstein 1 Kingsland Passage London E8 2BB
scale 1:20@A1	drawing Proposed Bathroom:Flat Type B3	t: 020 7275 7676 f: 020 7275 9348
drawn JA	checked JM	rev P2
drawing number 2504_RL_216		w: levittbernstein.co.uk e: post@levittbernstein.co.uk