




01a Section 01a: Original wall cupboard
311 1:20

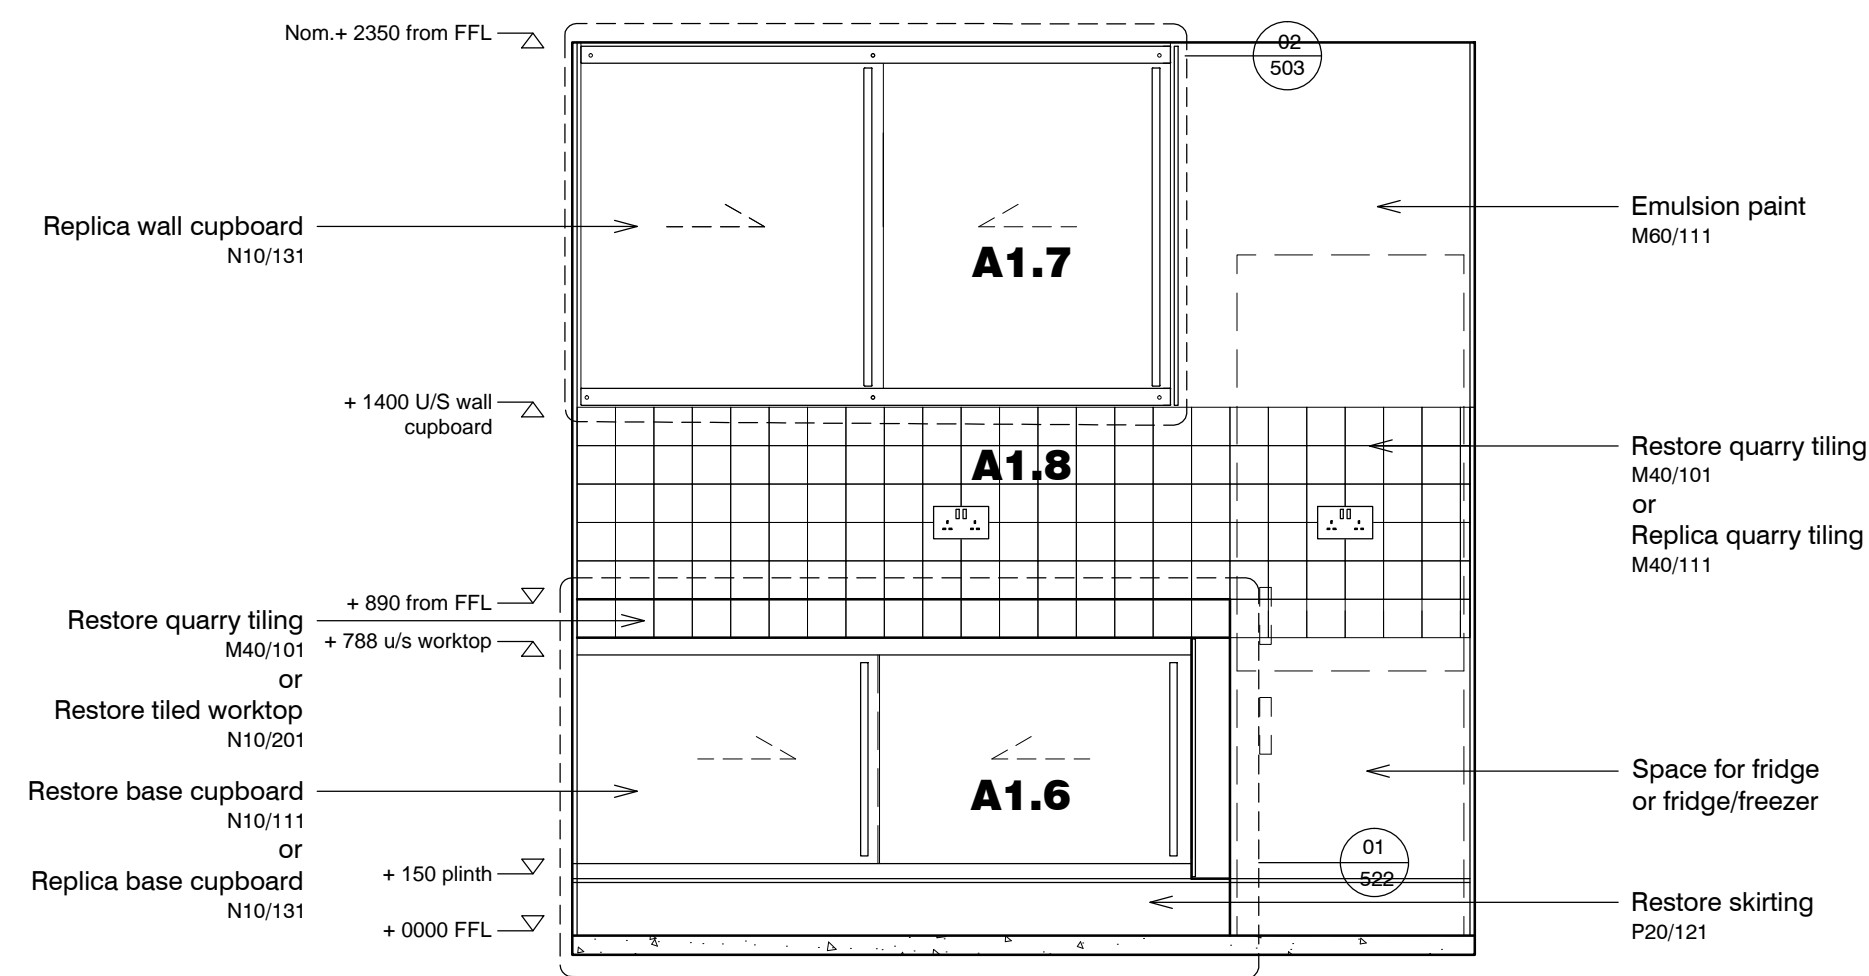


01b Section 01b: Reduced width wall cupboard
311 1:20

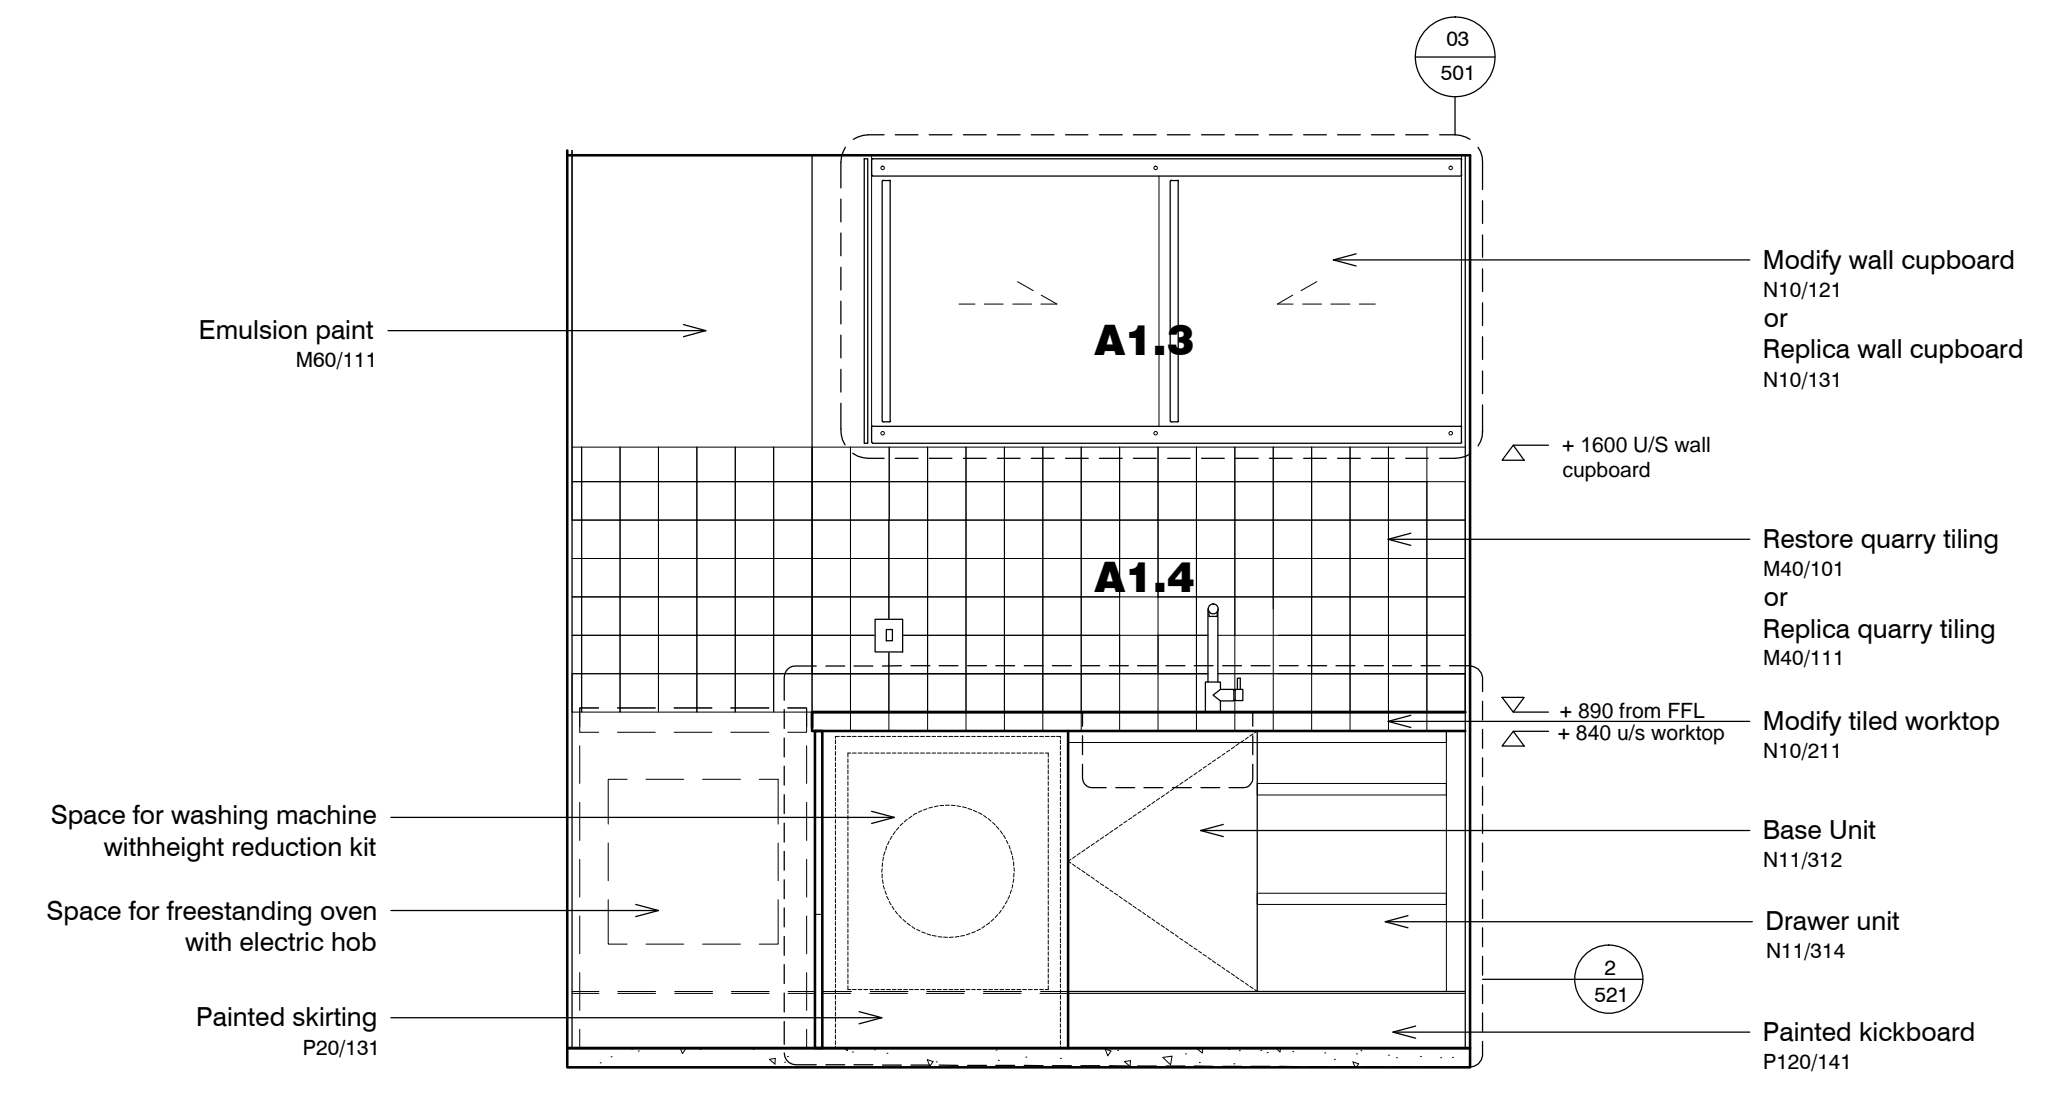


03 Section 03
311 1:20

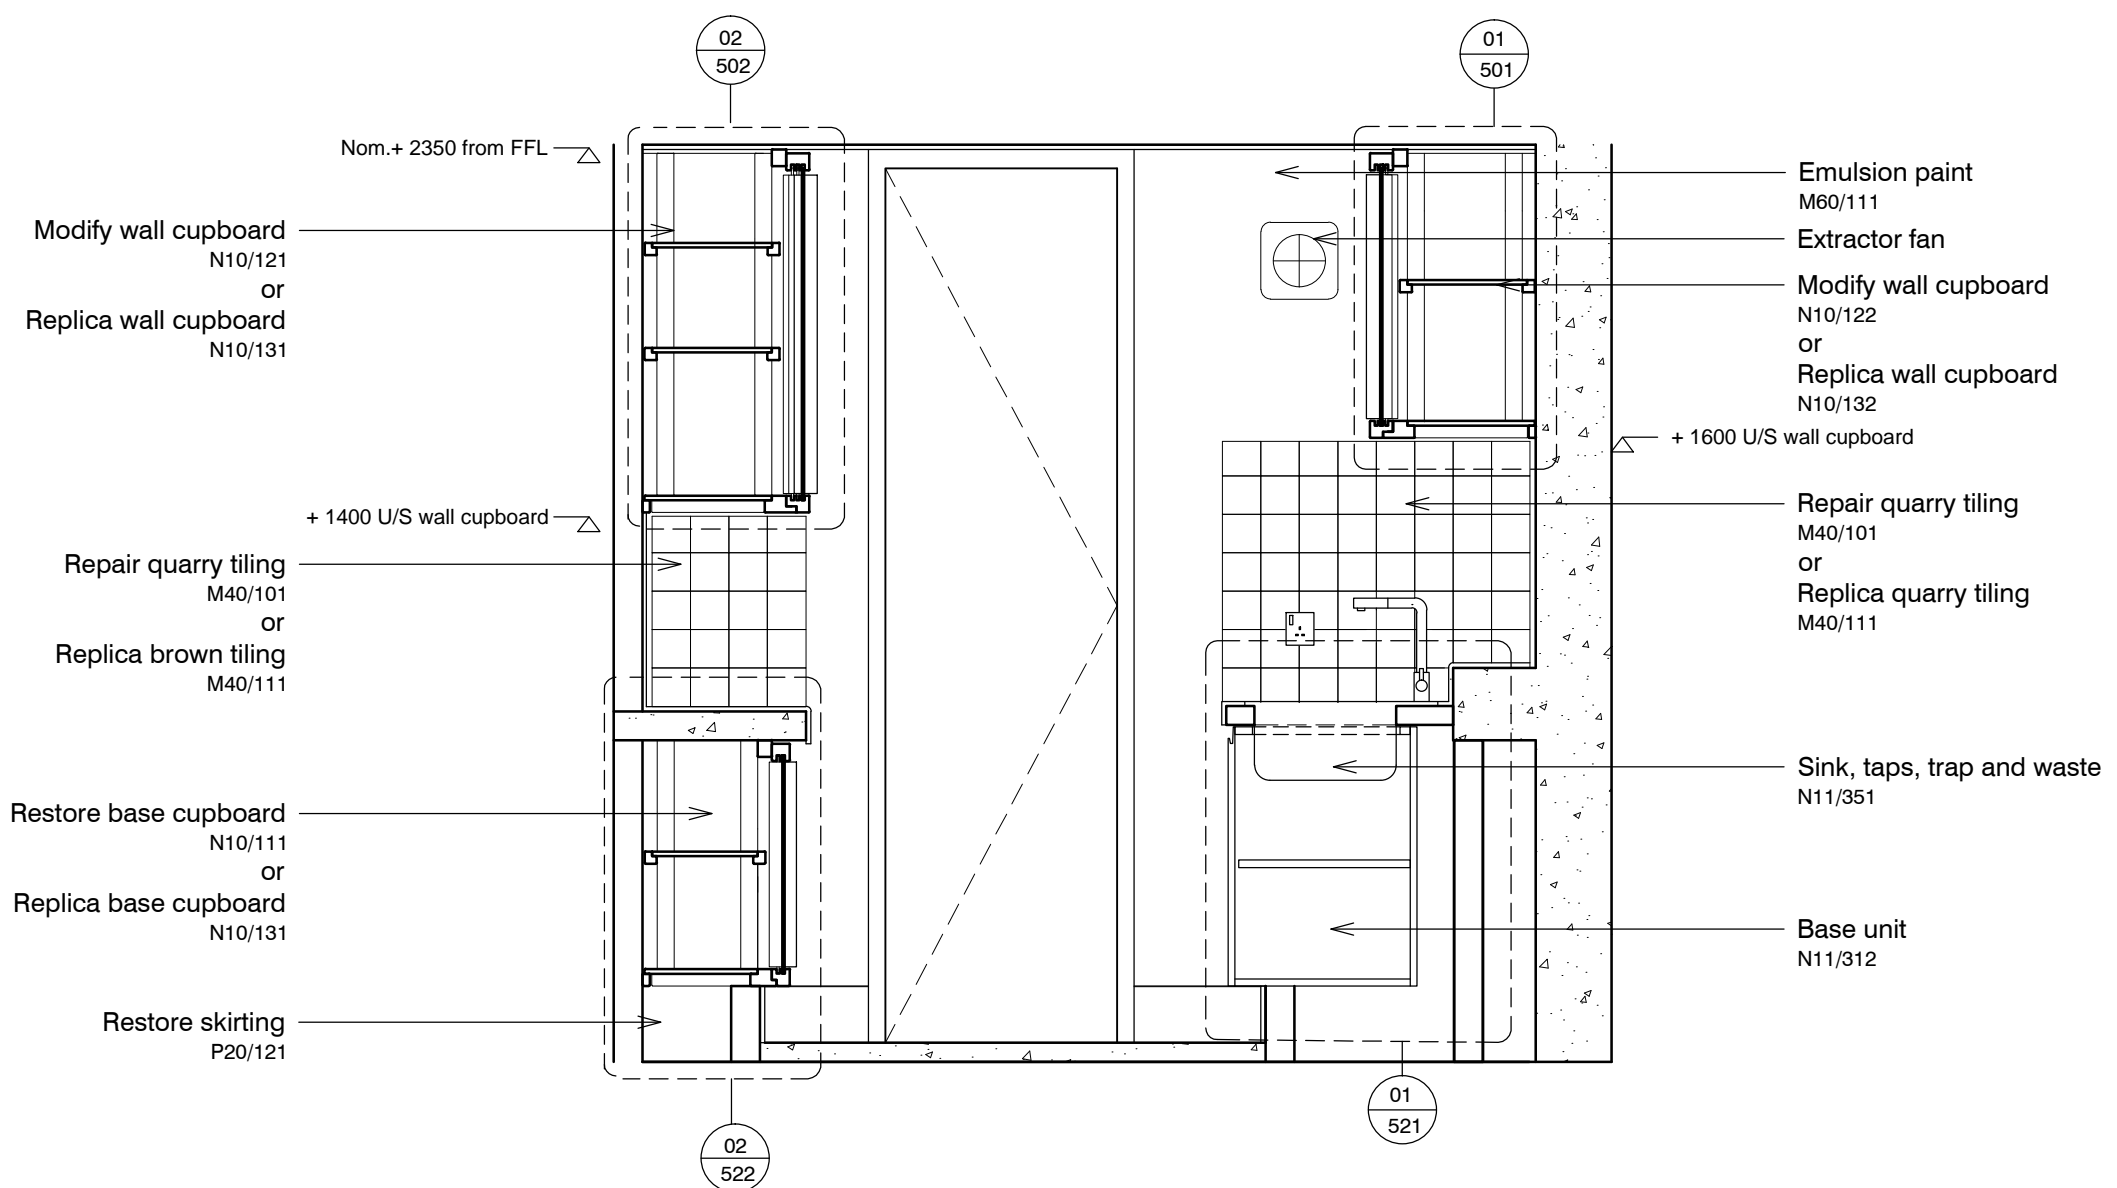

02 Section 02
311 1:20

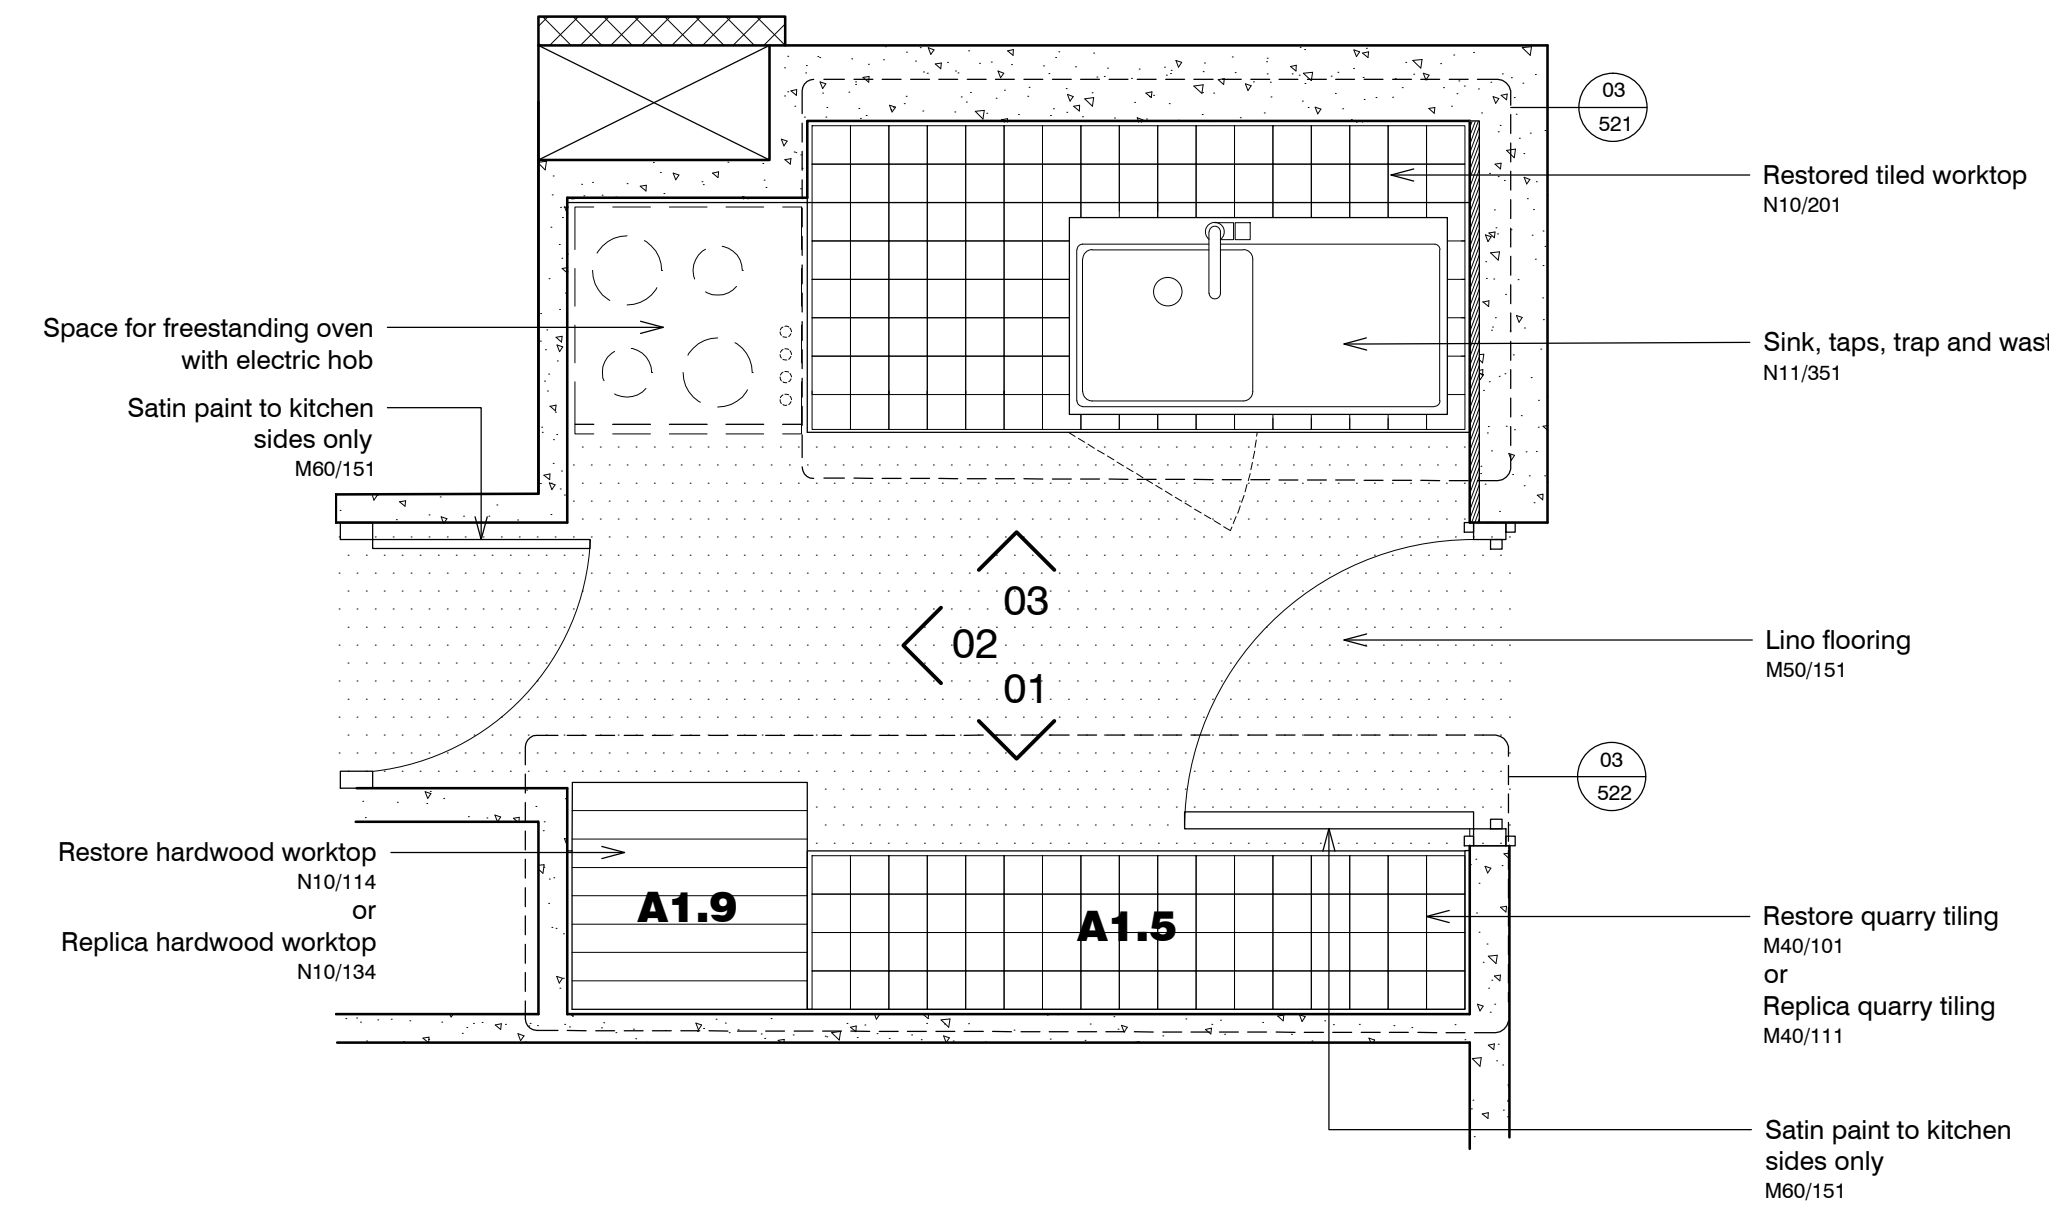

04 Plan
311 1:20

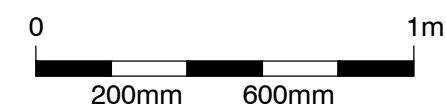

standard notes


1. Do not scale this drawing.
2. All dimensions must be checked on site and any discrepancies verified with the architect.
3. Unless shown otherwise, all dimensions are to structural surfaces.

THIS IS NOT A CONSTRUCTION DRAWING, IT IS UNSUITABLE FOR THE PURPOSE OF CONSTRUCTION AND MUST ON NO ACCOUNT BE USED AS SUCH.

drawing notes

1. Note that these drawings show typical dimensions whereas dwellings will vary - in particular, to suit the curvature of the railway line adjacent.
2. Services routes cannot be confirmed until full, invasive surveys are undertaken. Services are therefore shown indicatively.
3. Read in conjunction with assessment flowchart for each applicable dwelling.

Key:

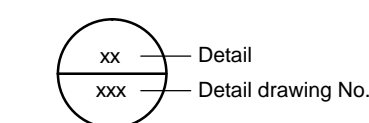

revisions

C1	13.11.2015	Issued for construction
P1	27.11.2015	Issued for HPA application
P2	15.12.2015	HPA Submission

Flat Type A1 ALEXANDRA RD. ESTATE

date
Dec 2015

client
LB Camden

scale
1:20@A1

drawing
'High significance' kitchen: A1

drawn KS
checked JM
drawing number 2504_RL_311
rev P2

Levitt Bernstein
1 Kingsland Passage
London
E8 2BB

t: 020 7275 7676
f: 020 7275 9348
w: levittbernstein.co.uk
e: post@levittbernstein.co.uk