



01 Elevation
580

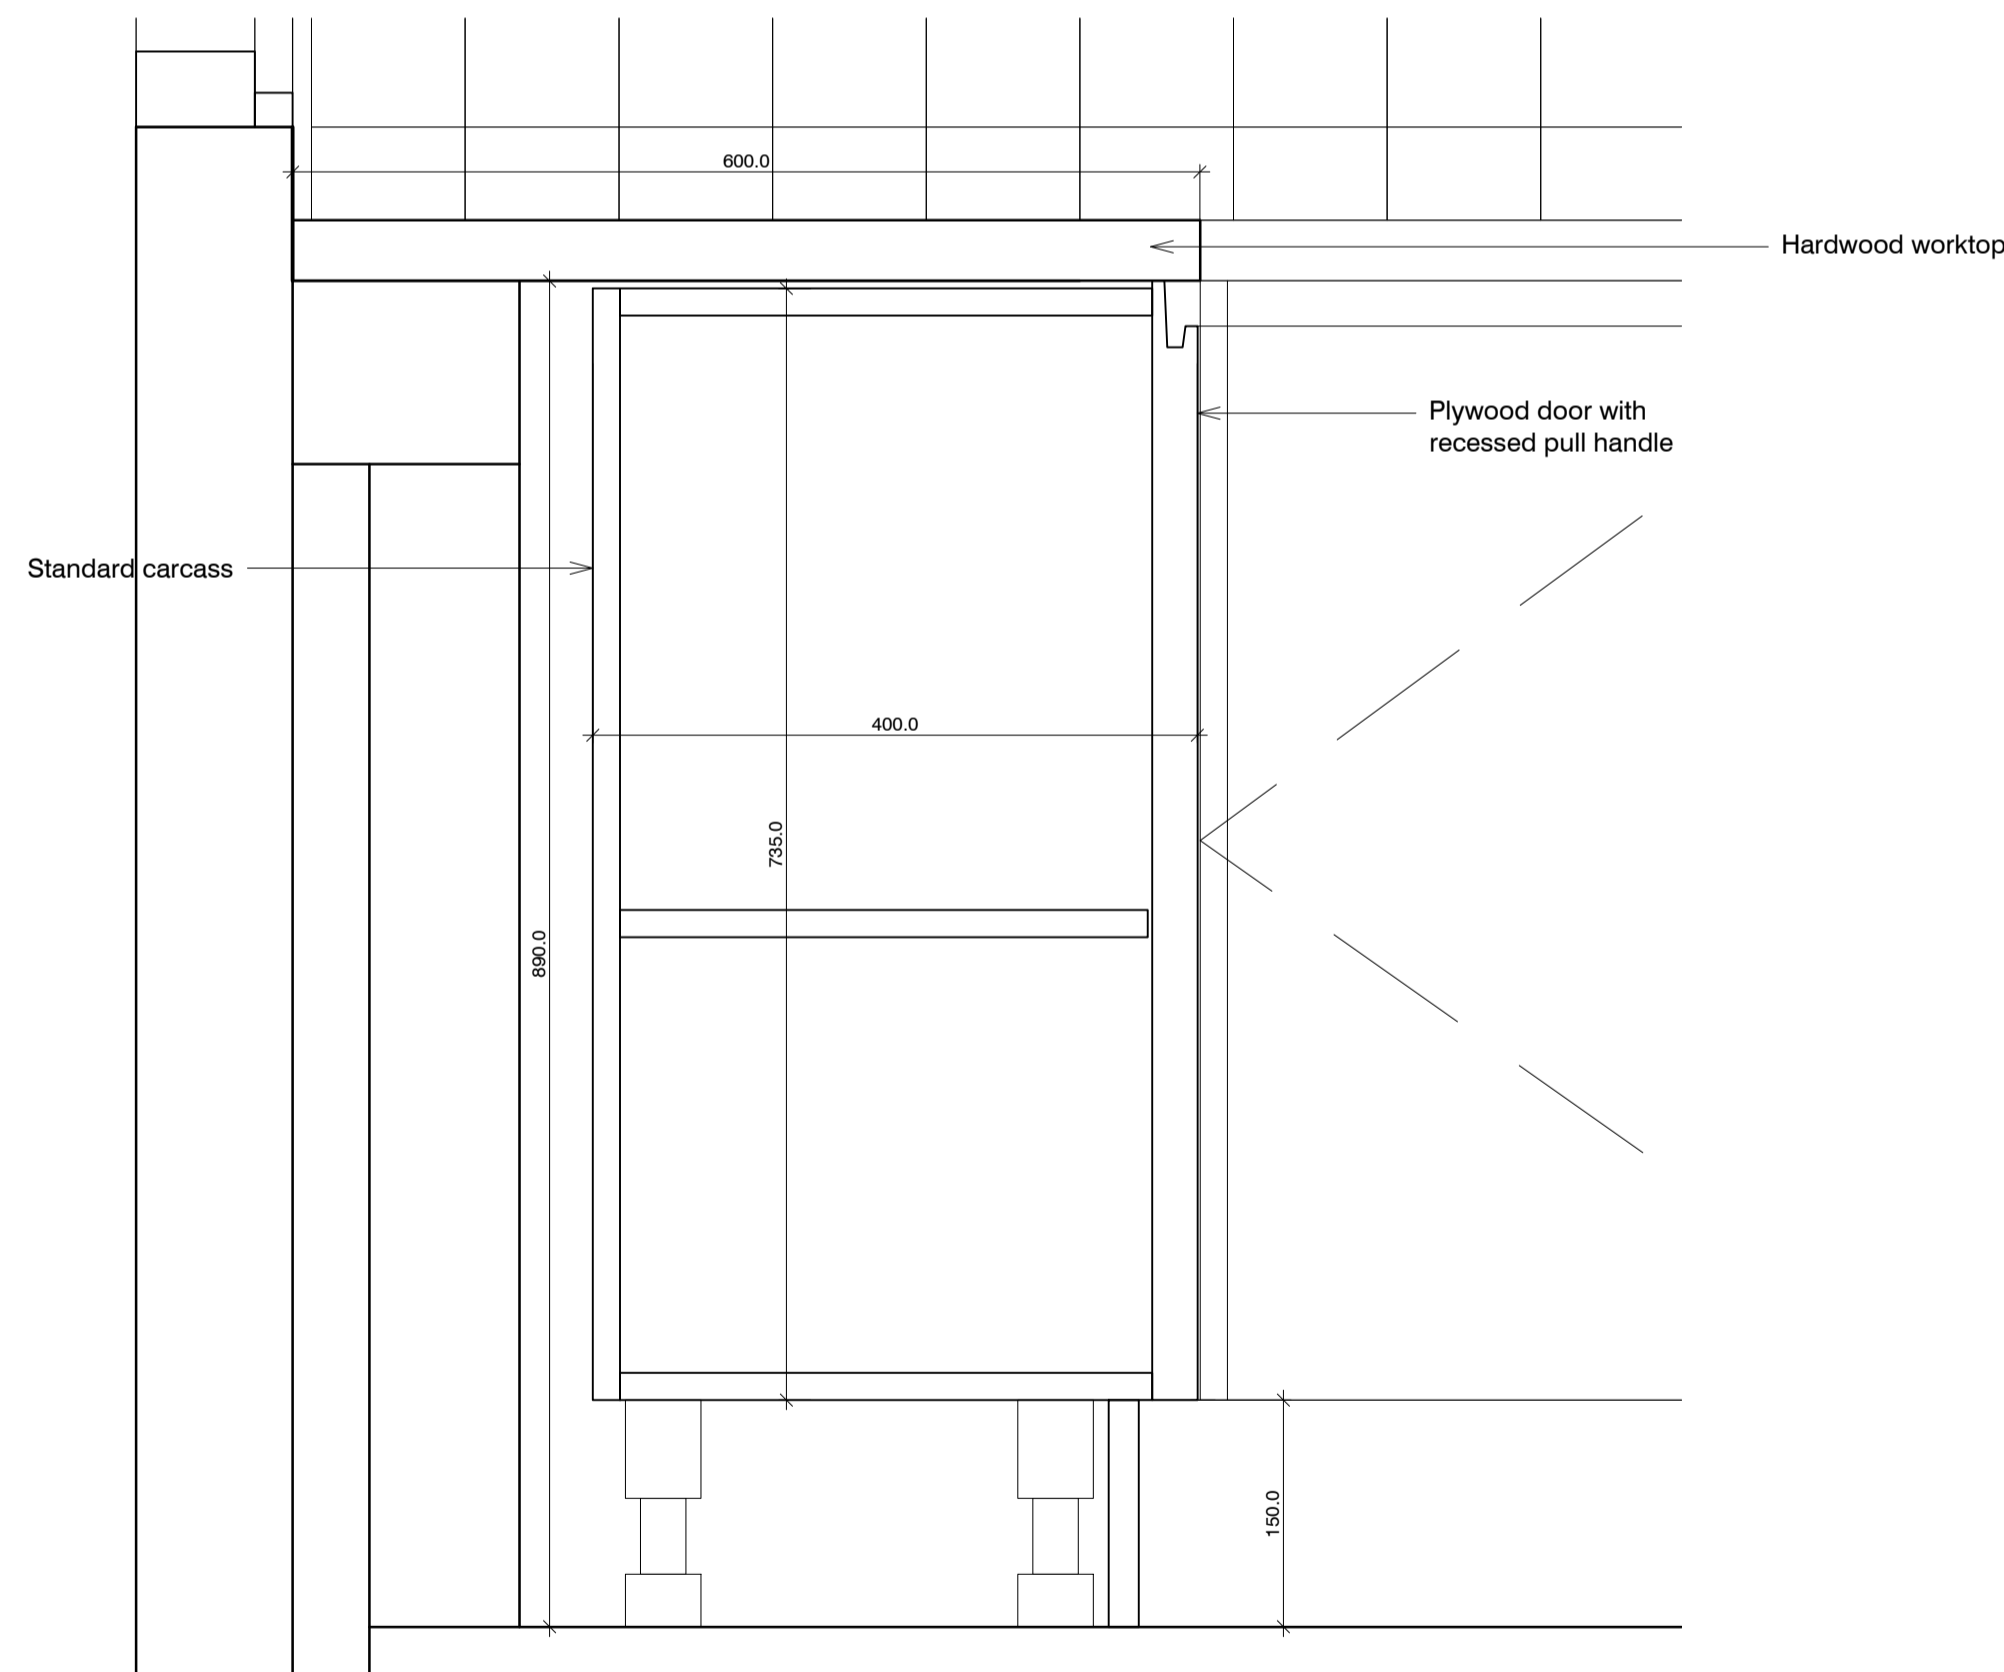

02 Cross section
580

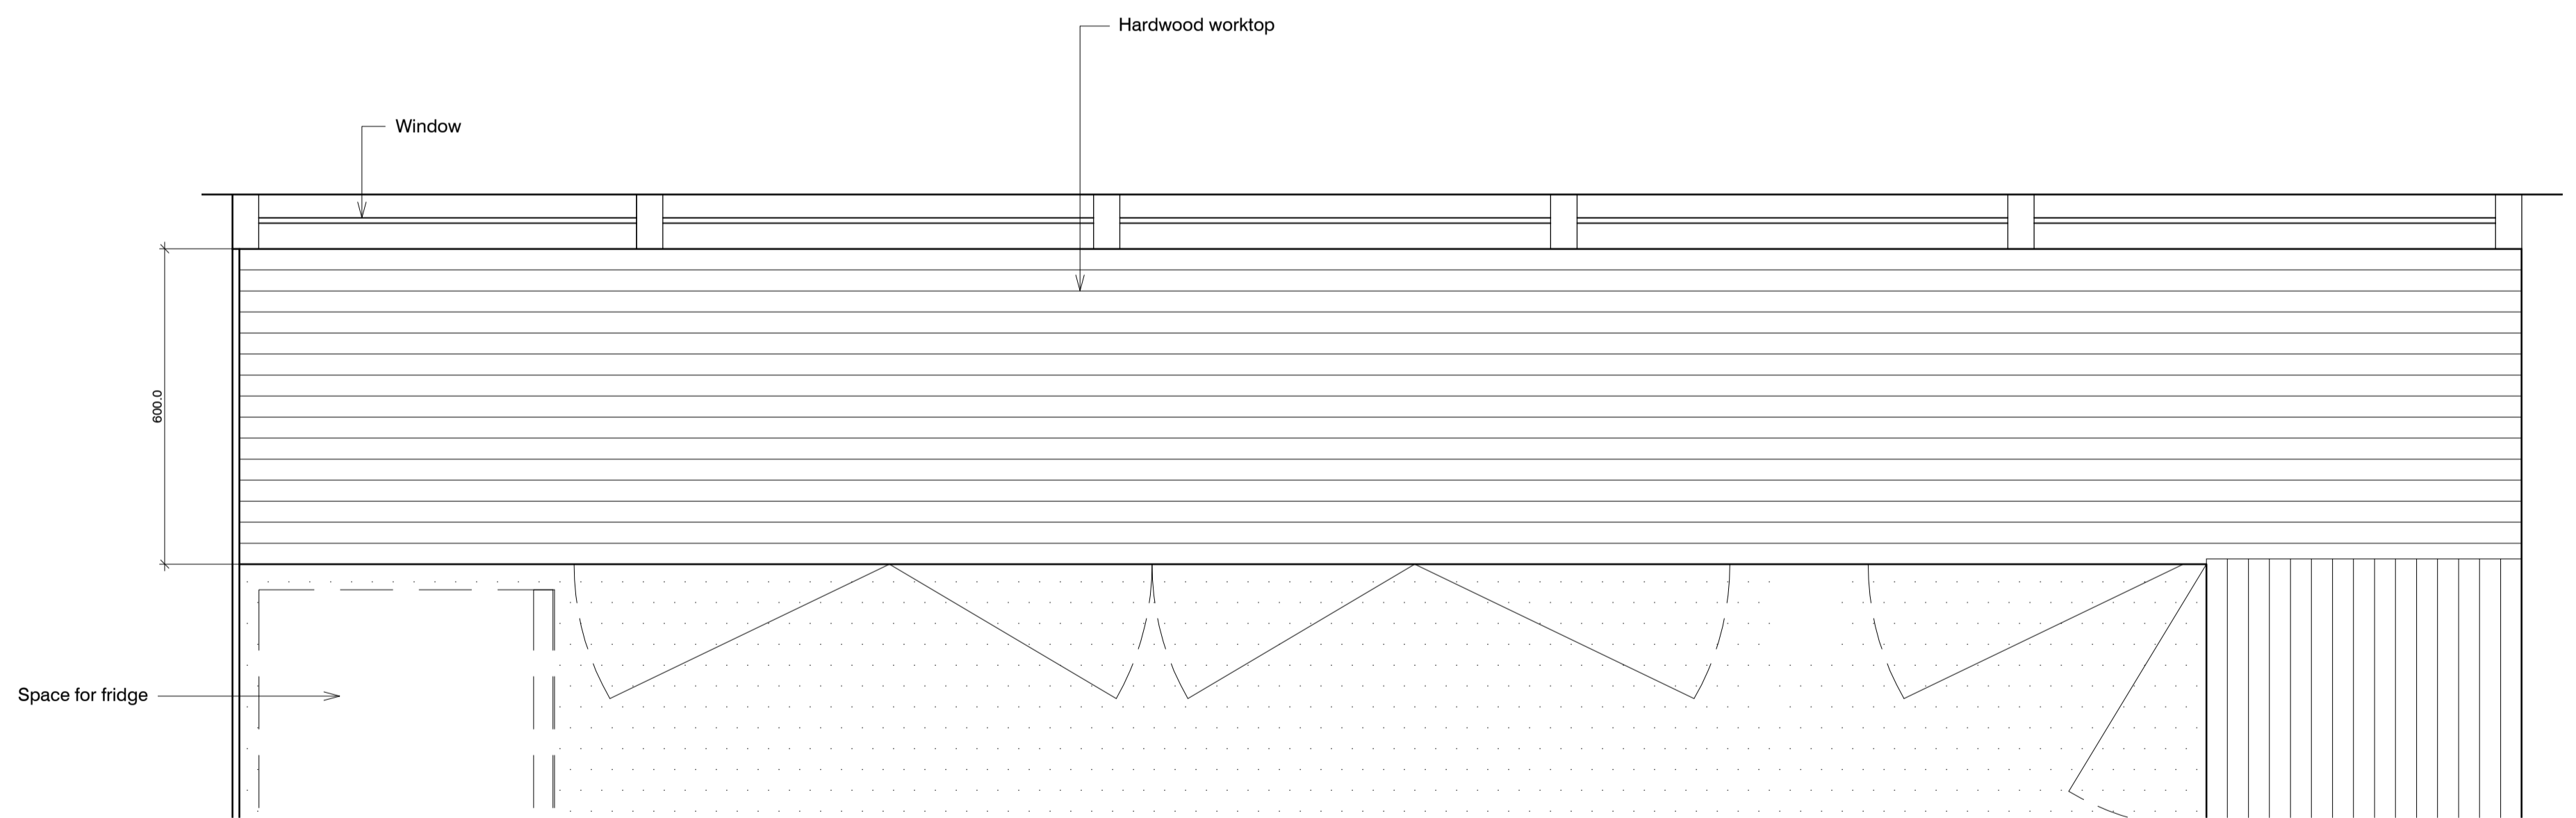

03 Plan
580 1:10

standard notes

1. Do not scale this drawing.
2. All dimensions must be checked on site and any discrepancies verified with the architect.
3. Unless shown otherwise, all dimensions are to structural surfaces.

THIS IS NOT A CONSTRUCTION DRAWING, IT IS UNSUITABLE FOR THE PURPOSE OF CONSTRUCTION AND MUST ON NO ACCOUNT BE USED AS SUCH.

drawing notes

1. Note that these drawings show typical dimensions whereas dwelling will vary in particular, to suit the curvature of the railway line adjacent.
2. Services routes cannot be confirmed until full, invasive surveys are undertaken. Services are therefore shown indicatively.

revisions

P1	27.11.2015	Issued for HPA application
P2	15.12.2015	HPA Submission

Kitchen replacement details ALEXANDRA RD. ESTATE

date Dec 2015
 scale 1:5@A1
 drawn KS
 checked JM
 drawing number 2504_A_580
 rev P2

client LB CAMDEN
 drawing Base cupboards: B2, sheet 3
 Levitt Bernstein
 1 Kingsland Passage
 London
 E8 2BB
 t: 020 7275 7676
 f: 020 7275 9348
 w: levittbernstein.co.uk
 e: post@levittbernstein.co.uk