



01 Cross section  
584

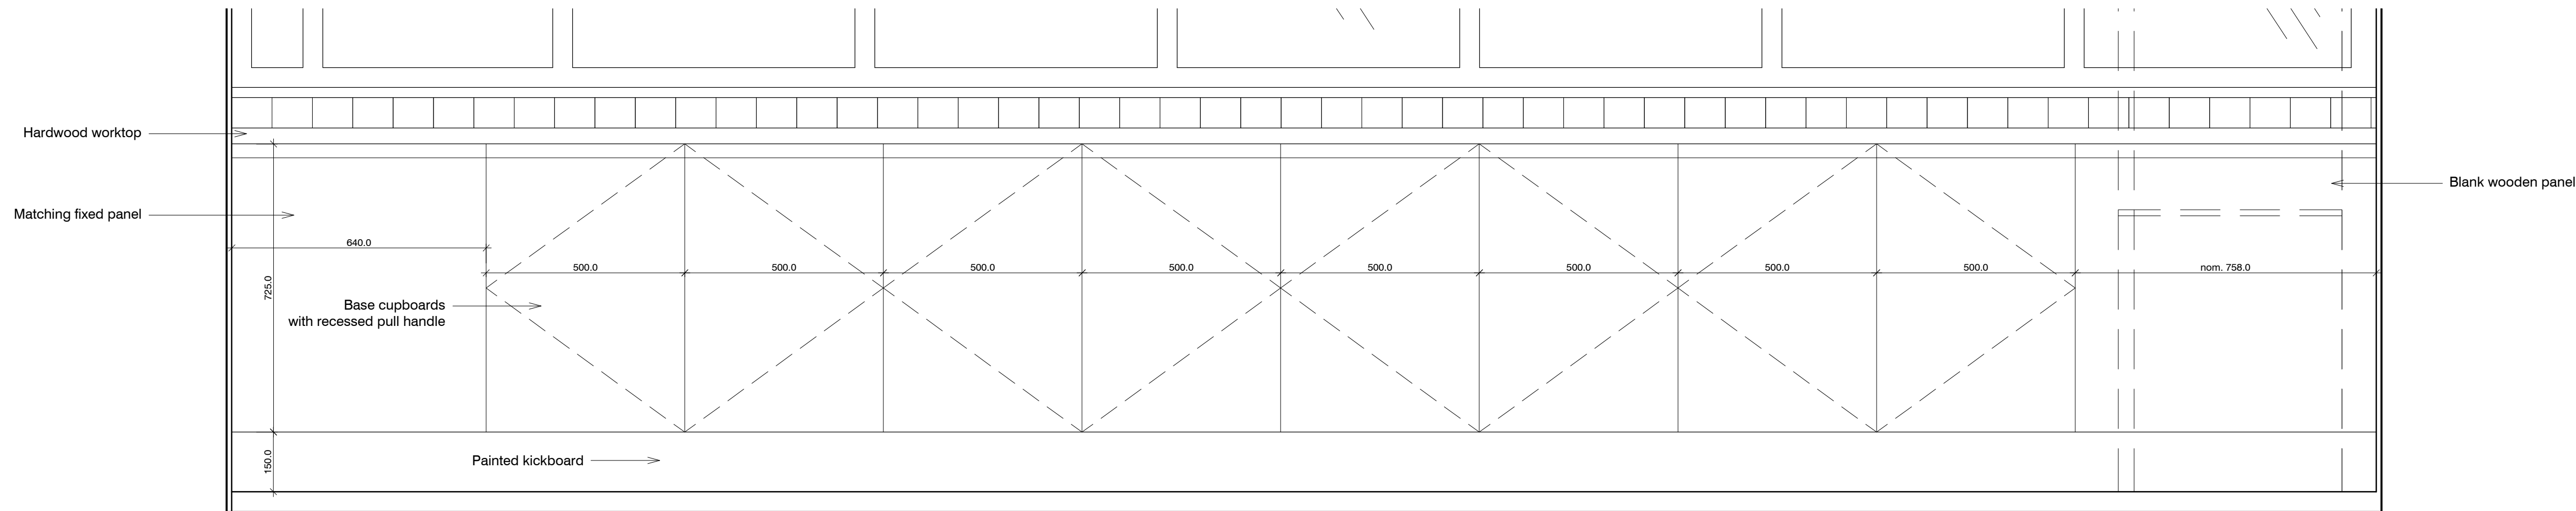

02 Elevation  
584

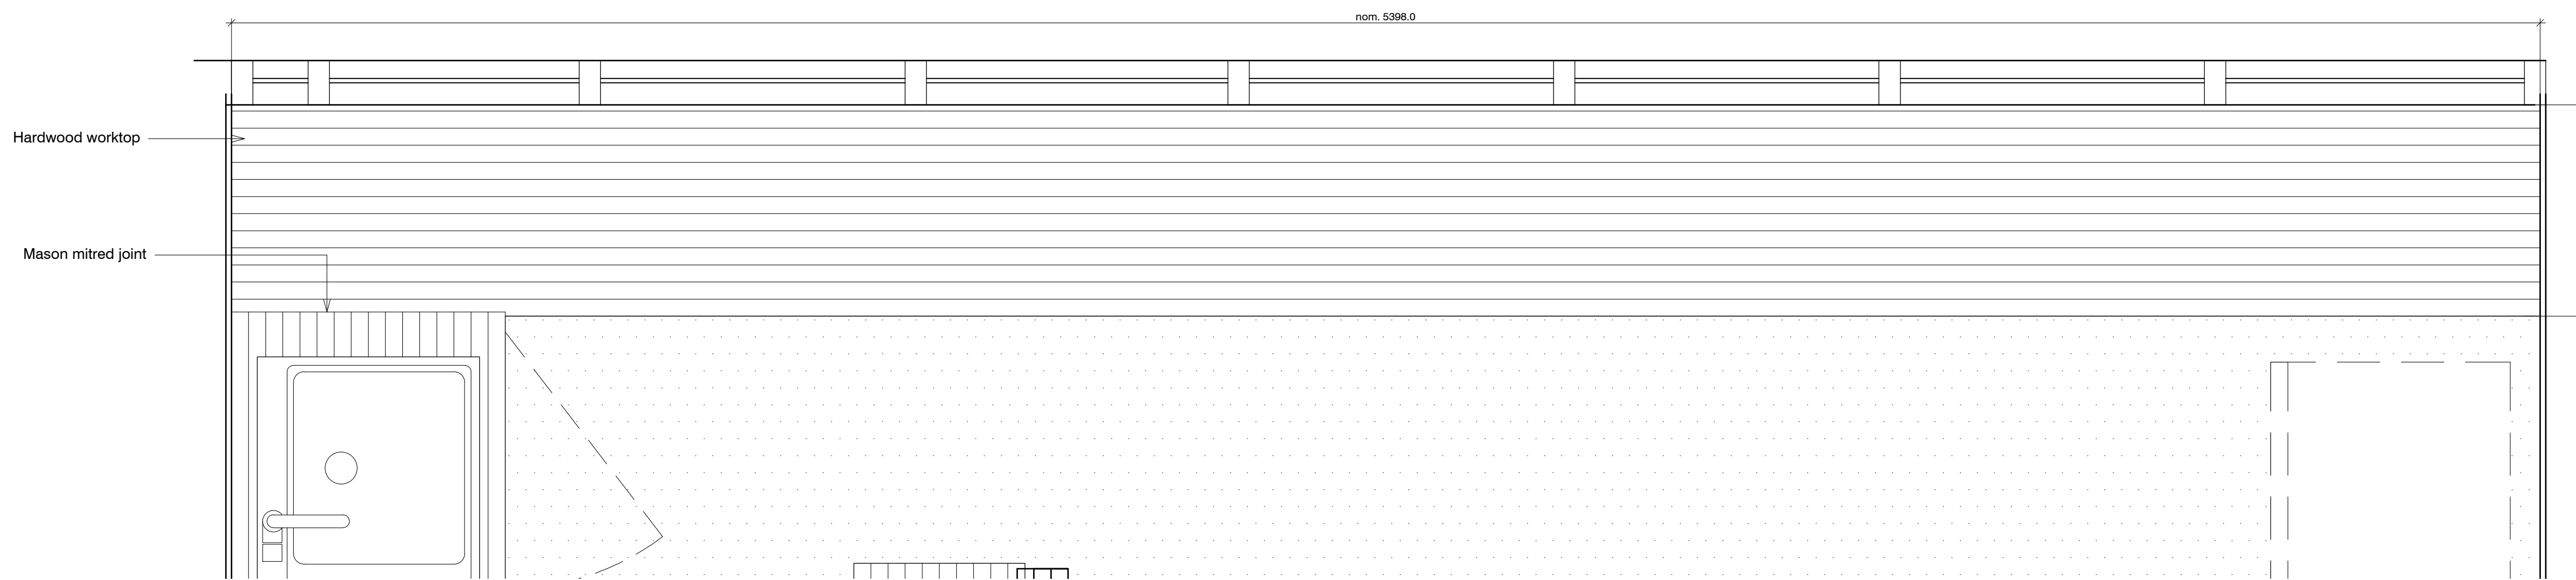

03 Plan  
584

**standard notes**

1. Do not scale this drawing.
2. All dimensions must be checked on site and any discrepancies verified with the architect.
3. Unless shown otherwise, all dimensions are to structural surfaces.

THIS IS NOT A CONSTRUCTION DRAWING, IT IS UNSUITABLE FOR THE PURPOSE OF CONSTRUCTION AND MUST ON NO ACCOUNT BE USED AS SUCH.

**drawing notes**

1. Note that these drawings show typical dimensions whereas dwelling will vary in particular, to suit the curvature of the railway line adjacent.
2. Services routes cannot be confirmed until full, invasive surveys are undertaken. Services are therefore shown indicatively.

**revisions**

- |    |            |                            |
|----|------------|----------------------------|
| P1 | 27.11.2015 | Issued for HPA application |
| P2 | 15.12.2015 | HPA Submission             |

# Kitchen restoration details ALEXANDRA RD. ESTATE

**date**  
Dec 2015

**client**  
LB CAMDEN

**scale**  
1:10@A1

**drawing**  
Base cupboards: C4, Sheet 2

**drawn** KS  
**checked** JM  
**drawing number** 2504\_A\_584  
**rev** P2

**Levitt Bernstein**  
1 Kingsland Passage  
London  
E8 2BB

**t: 020 7275 7676**  
**f: 020 7275 9348**  
**w: levittbernstein.co.uk**  
**e: post@levittbernstein.co.uk**

Levitt Bernstein