




01 Section 01  
334 1:20

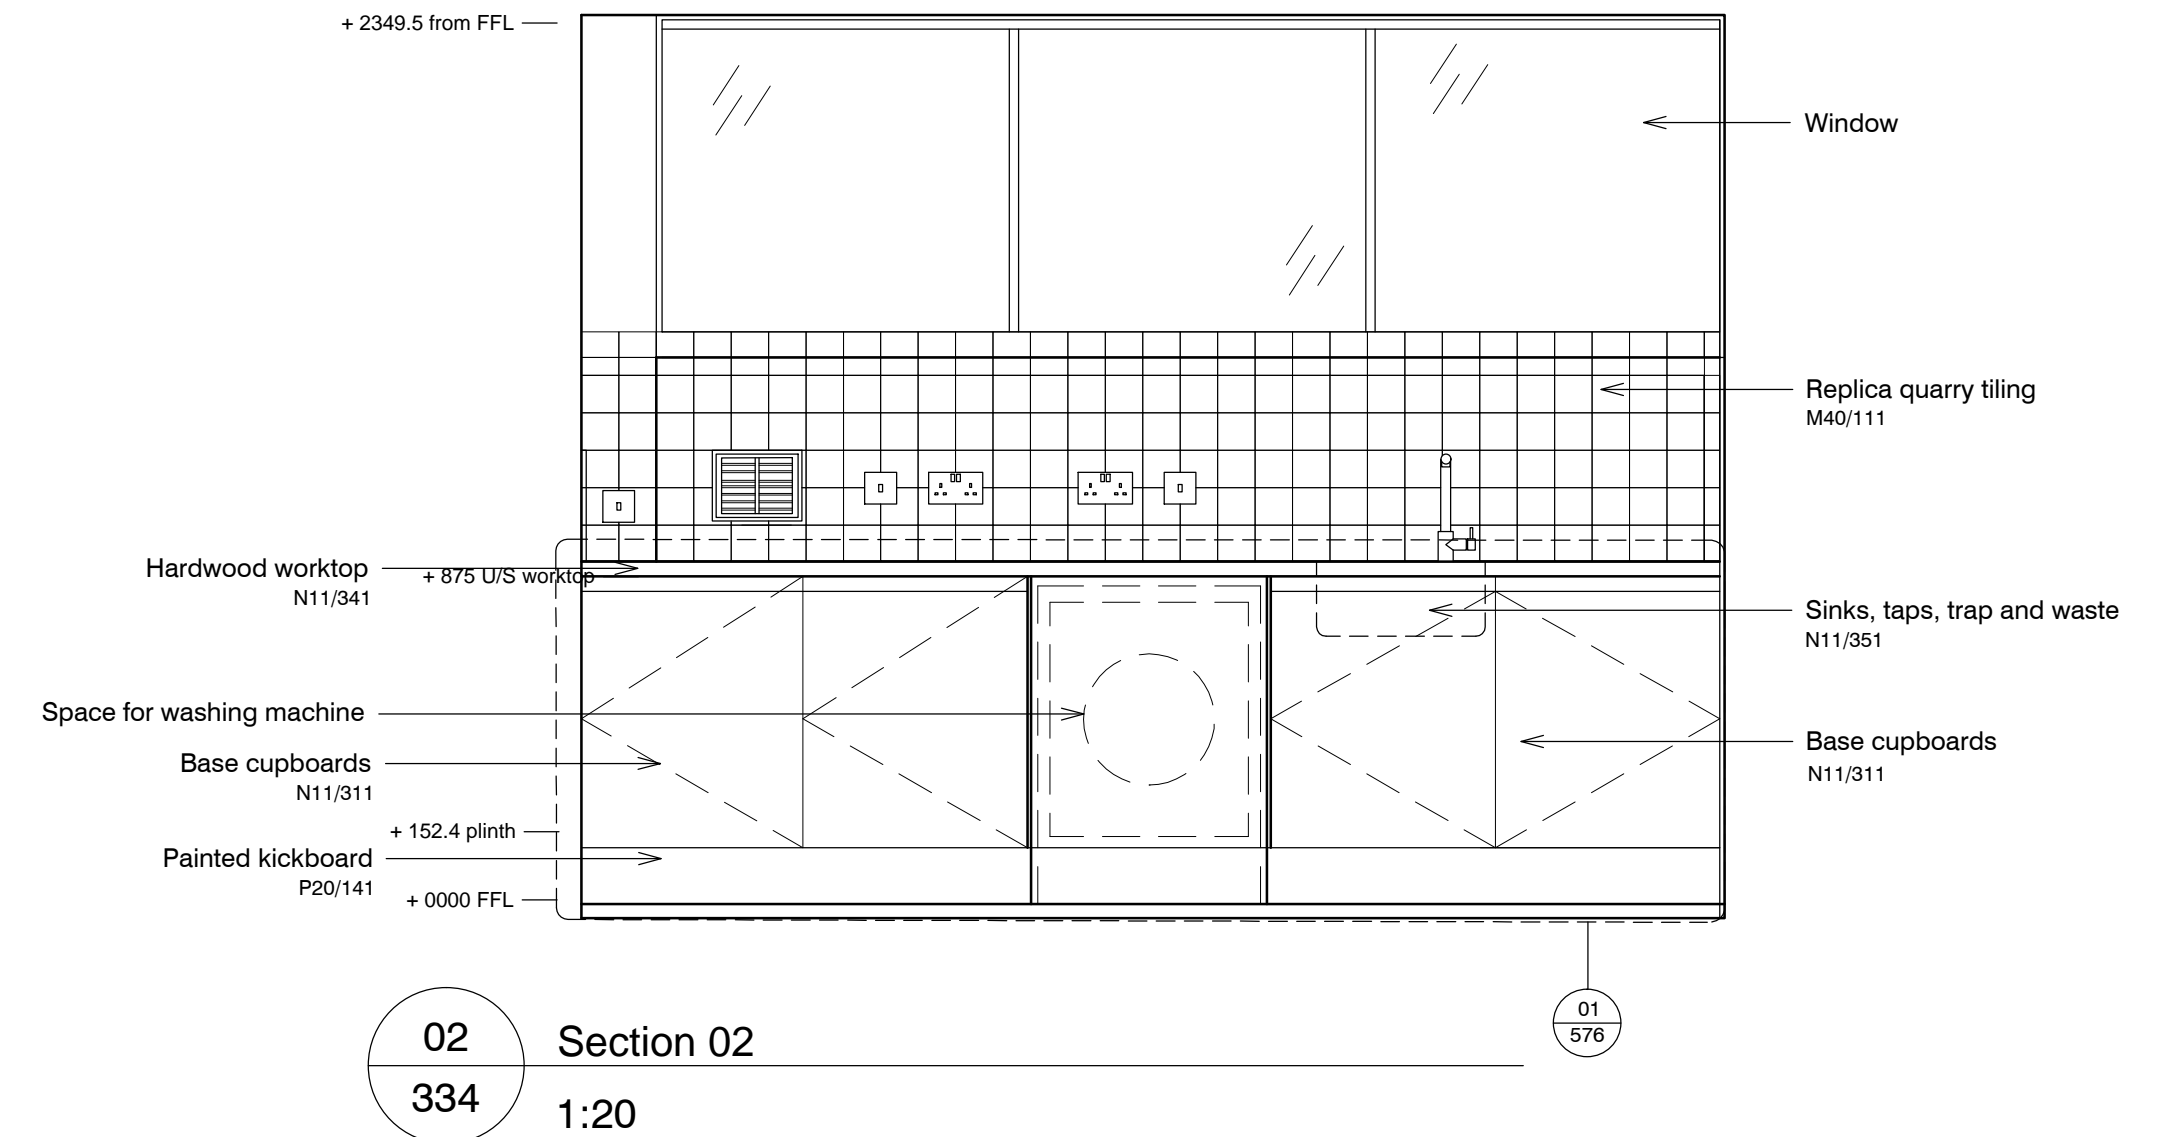


02 Section 02  
334 1:20

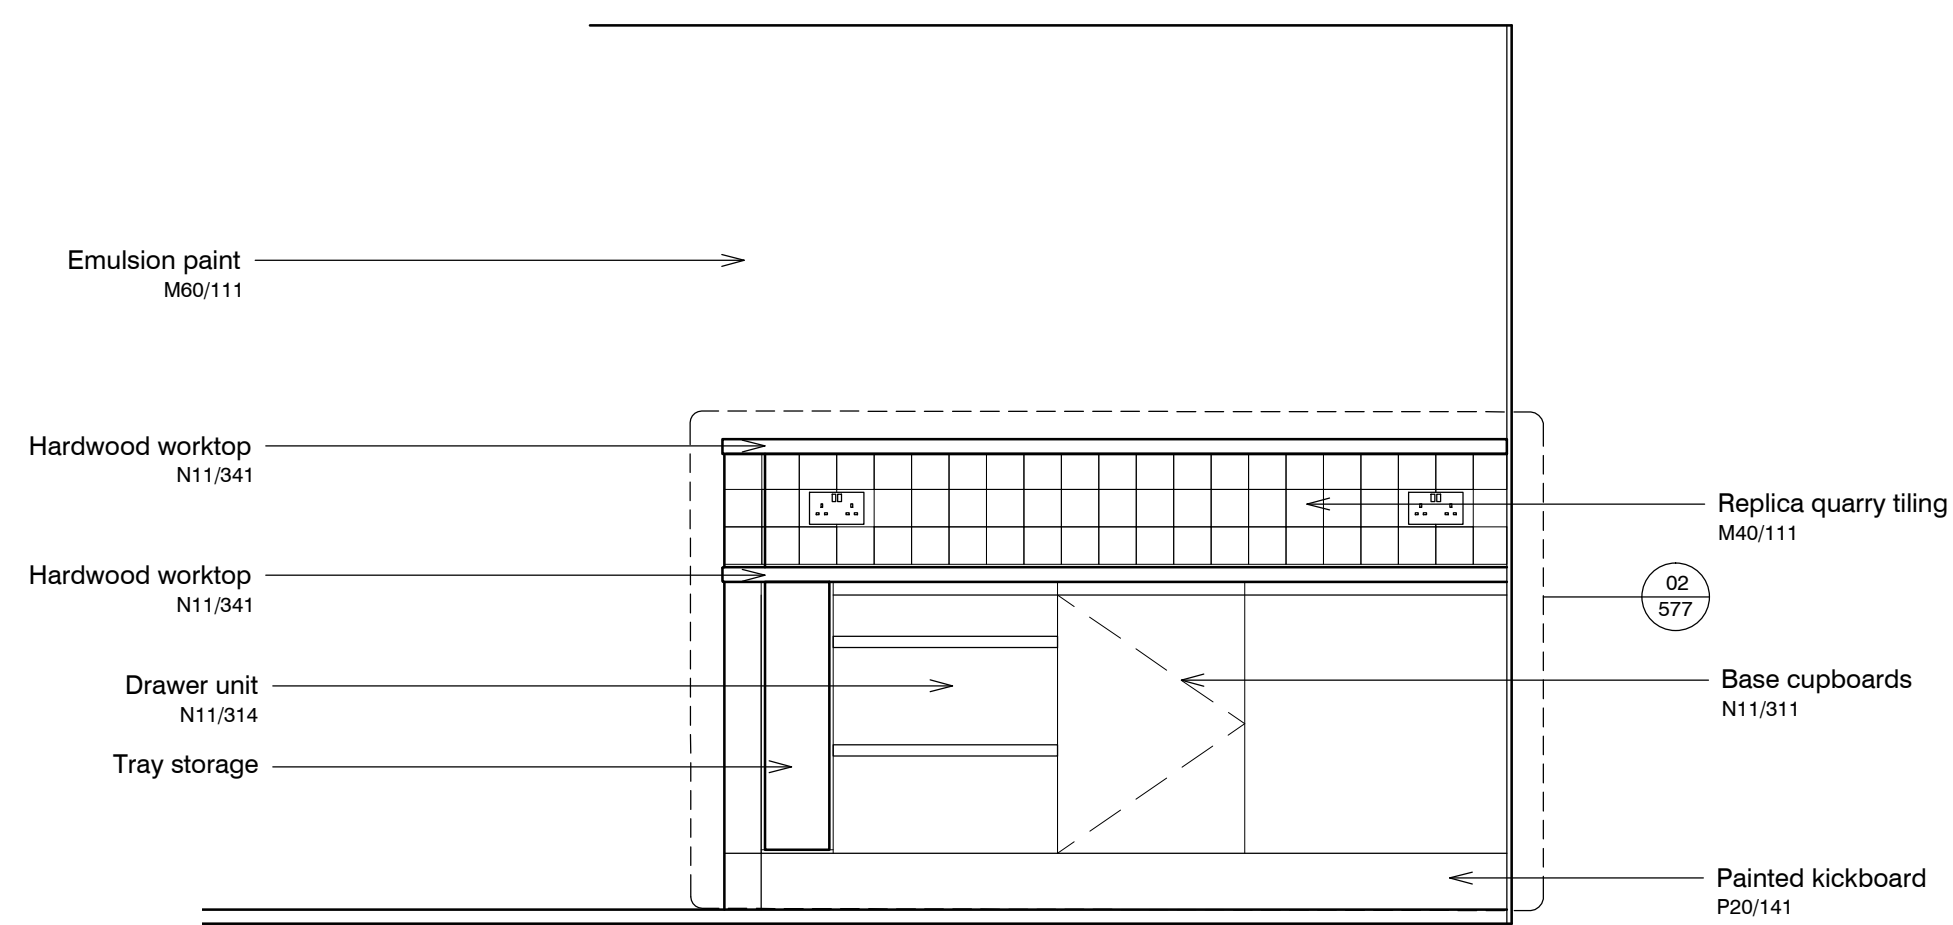

03 Section C  
334 1:20

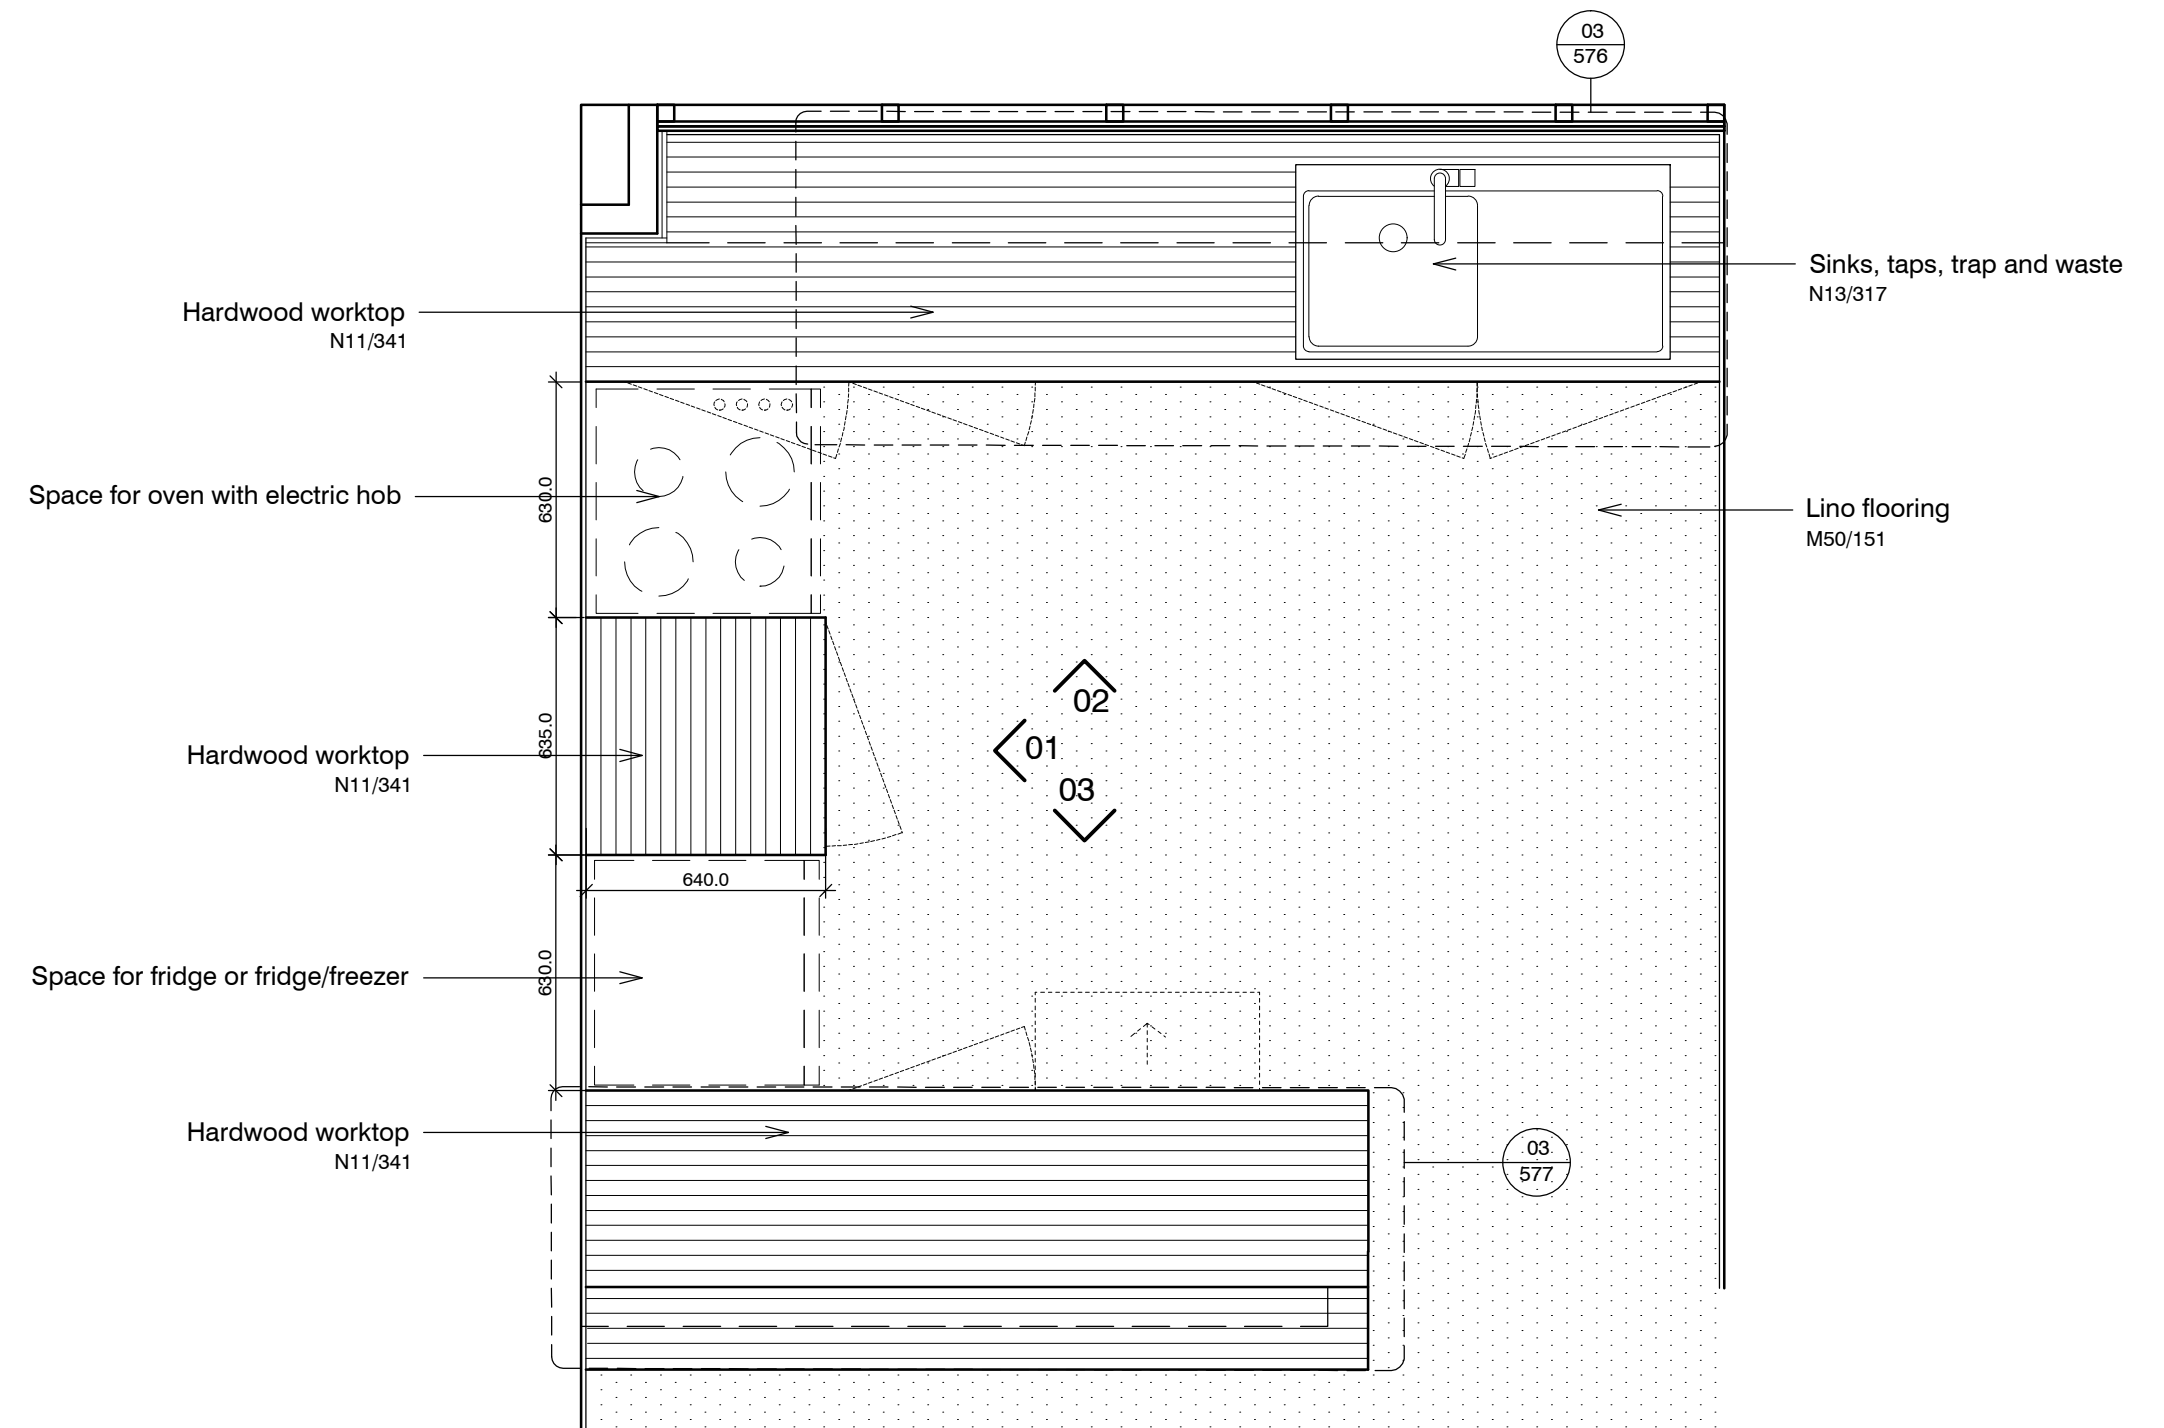

04 Plan  
334 1:20

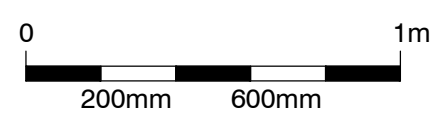

**standard notes**


- . Do not scale this drawing.
- . All dimensions must be checked on site and any discrepancies verified with the architect.
- . Unless shown otherwise, all dimensions are to structural surfaces.

THIS IS NOT A CONSTRUCTION DRAWING, IT IS INSUITABLE FOR THE PURPOSE OF CONSTRUCTION AND MUST ON NO ACCOUNT BE USED AS SUCH.

**drawing notes**

1. Note that these drawings show typical dimensions whereas dwelling will vary in particular, to suit the curvature of the railway line adjacent.
2. Services routes cannot be confirmed until full, invasive surveys are undertaken. Services are therefore shown indicatively.

**Key:**

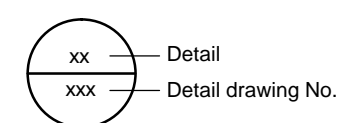

**revisions**

P1	27.11.2015	Issued for HPA application
P2	15.12.2015	HPA Submission

# Flat Type A3

## ALEXANDRA RD. ESTATE

**date**  
Dec 2015

**scale**  
1:20@A1

**drawn**  
KS

**checked**  
JM

**drawing number**  
2504\_RL\_334

**rev**  
P2

**client**  
LB CAMDEN

**drawing**  
'Low significance' kitchen: A3

**Levitt Bernstein**  
1 Kingsland Passage  
London  
E8 2BB

**t:** 020 7275 7676  
**f:** 020 7275 9348  
**w:** levittbernstein.co.uk  
**e:** post@levittbernstein.co.uk

Levitt Bernstein