

DO NOT SCALE FROM THIS DRAWING. WORK TO FIGURED DIMENSIONS.
THIS DRAWING IS THE COPYRIGHT OF STANLEY BRAGG ARCHITECTS LTD
AND SHOULD ONLY BE REPRODUCED WITH THEIR EXPRESS PERMISSION.


REV	NOTE	DRN	DATE
B	Addition of detail 1501 reference	AC	07.01.2016
A	Application for listed building consent	AC	24.11.2015

SKETCH	BUILDING REGS
PRELIMINARY	TENDER
APPROVAL	CONSTRUCTION
X	H&S FILE

Stanley Bragg
A R C H I T E C T S

STANLEY BRAGG ARCHITECTS LIMITED
SPRINGFIELD HOUSE, 61 COLCHESTER ROAD, COLCHESTER CO2 7DF
T 01206 571371 F 01206 786487
3rd FLOOR ELDON HOUSE, ELDON STREET, LONDON EC2M 7LS
T 0203 8675 925
E architects@stanleybragg.co.uk

CLIENT	Conway Hall
PROJECT	Conway Hall, Kitchen and Cafe
DRAWING	Proposed Plan
SCALE	1:100 @ A3
DATE	30/09/2015
DRAWING NUMBER	6185/1203

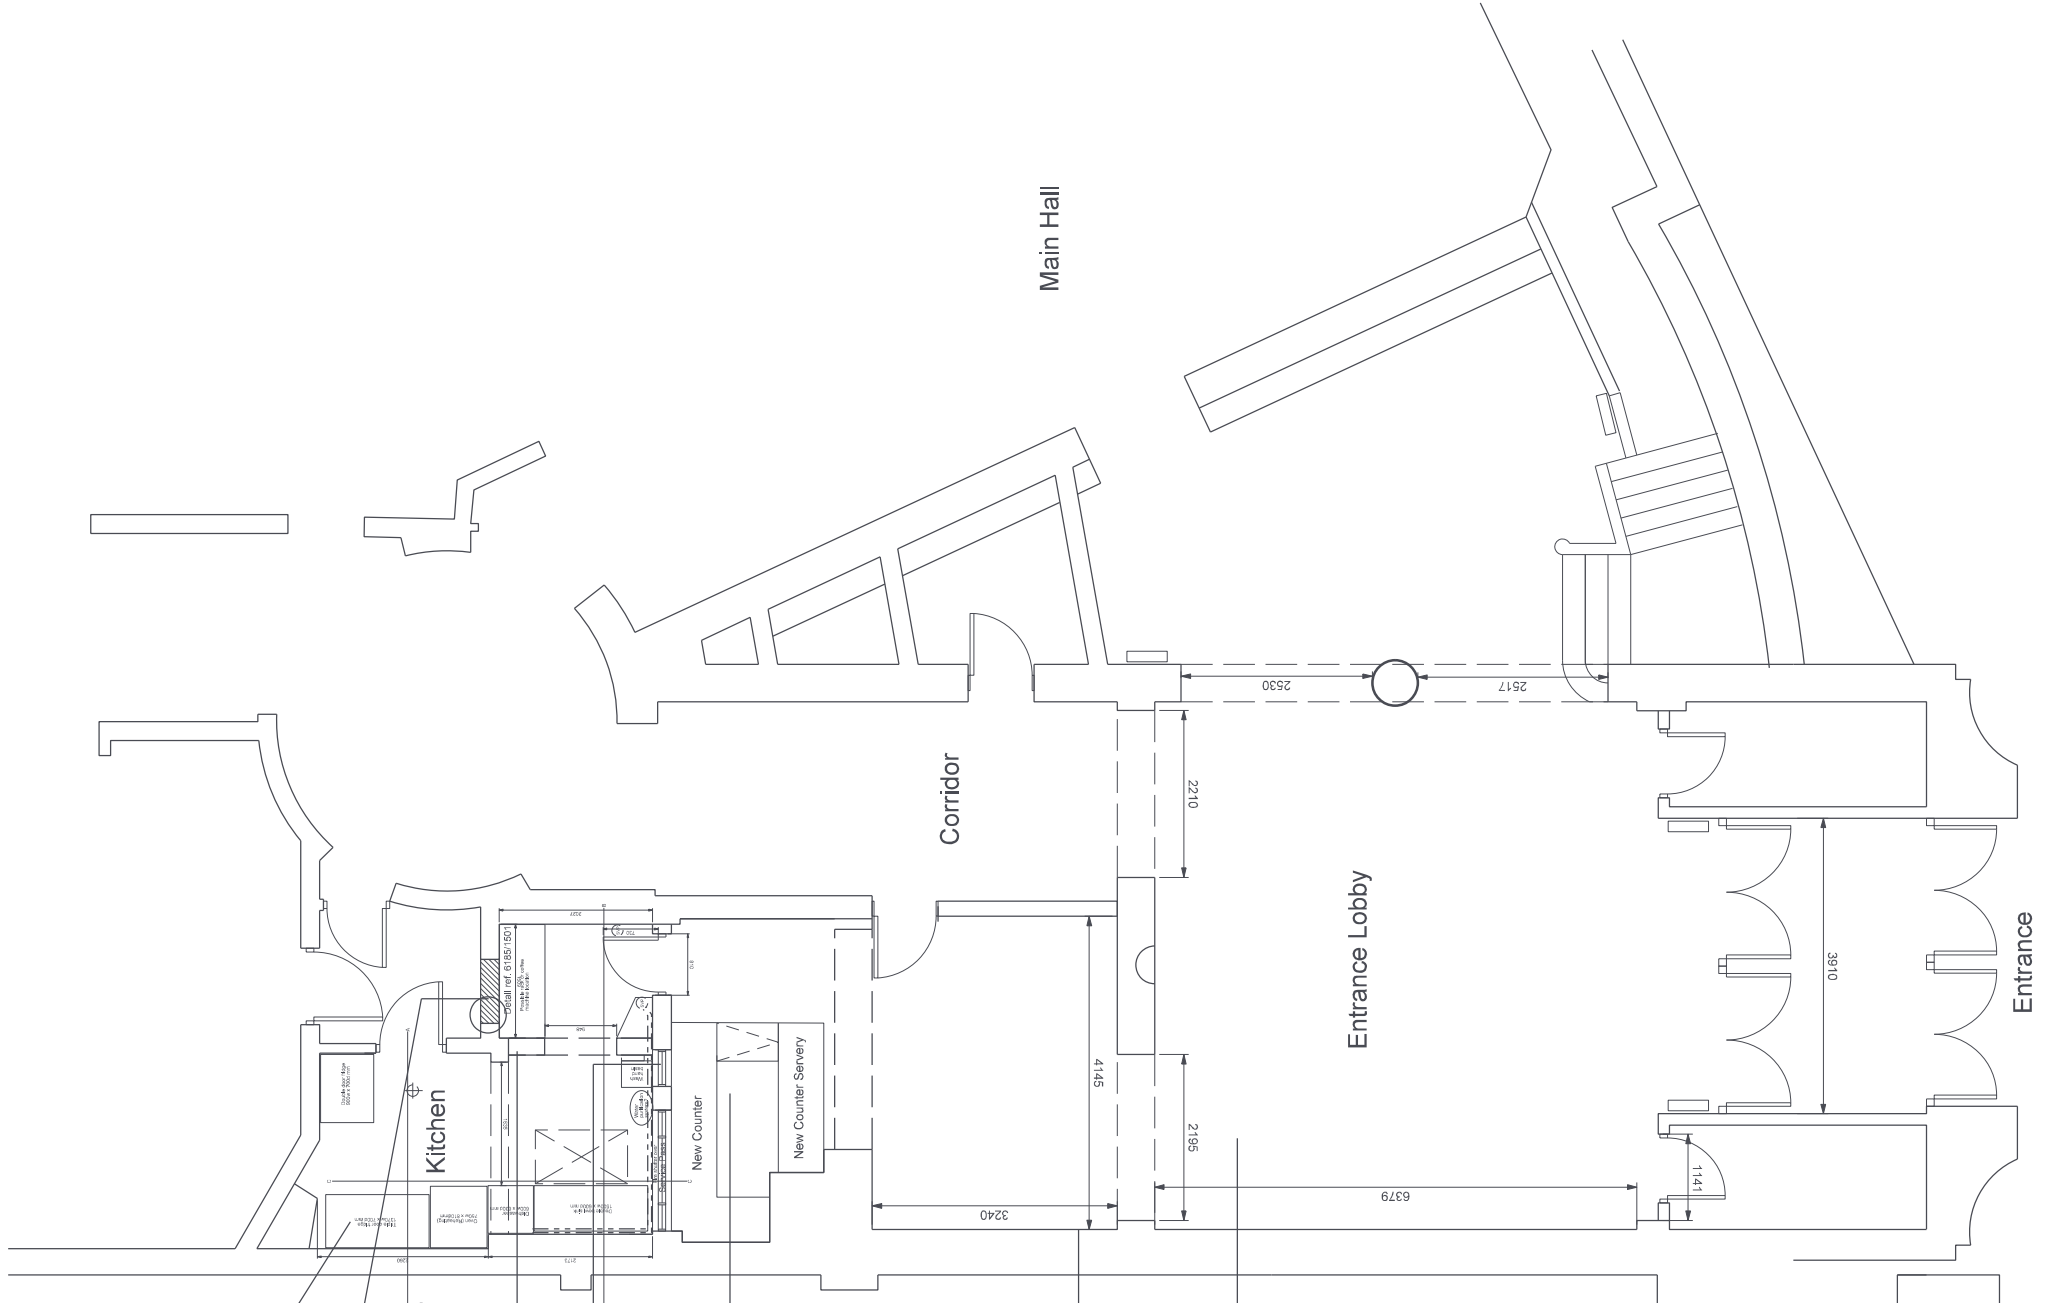

- Existing kitchen fixtures and fitting to be removed. New layout to specialist designs.
- Door opening to be block up whilst retaining the door frame and overlight as far as technically possible. See drawing ref. 6185/1501. Fanlight above to be retained as fully as technically possible.
- Existing wall to be removed to create new opening. New lintel to structural engineers details
- Existing metal-framed window to be retained
- Existing bar fixture and fittings to be carefully removed. Layout of new fitting to be carefully coordinated with equipment specification and user requirements.
- Existing timber wall panelling, clerestory mirrors, light fittings, suspended ceiling to be carefully removed and entire room redecorated
- Proposed cafe seating spill out area