


EXISTING FLOOR BOARDS
REINSTATED WHERE POSSIBLE

LEVEL OF EXISTING FLOOR BOARDS

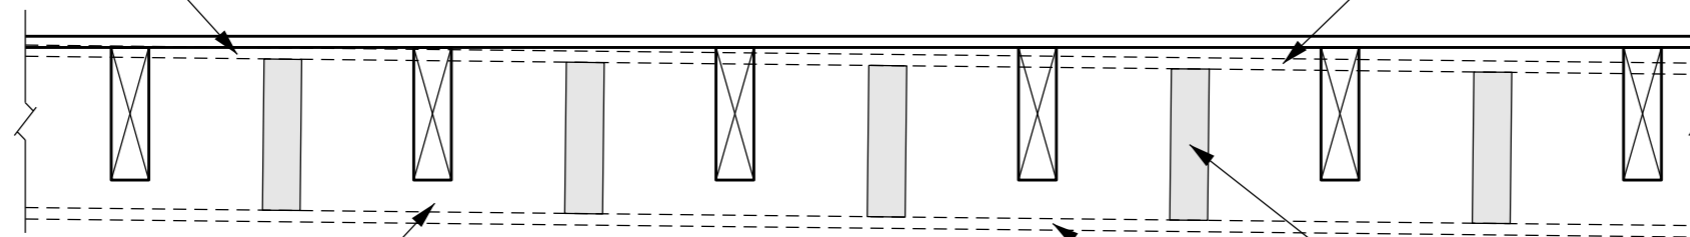

NEW FLOOR JOISTS IN BETWEEN EXISTING
FLOOR JOISTS AT HIGHER LEVEL WITH 15mm
GAP TO ALLOW FOR TIMBER SHRINKAGE

EXISTING TIMBER JOISTS
LEFT IN SITU

EXISTING CEILING FINISHES
LEFT IN SITU WHERE POSSIBLE

FOR INFORMATION ONLY

morphstructures consulting structural and civil engineers 40 BOWLING GREEN LANE LONDON EC1R 0NE T +44(0)20 7415 7032 F +44(0)20 7837 7612 W www.morphstructures.com E mail@morphstructures.com		SKETCH SHOWING PROPOSED METHOD FOR LEVELLING EXISTING 2ND & 3RD FLOOR <small>TITLE</small>	
DATE DEC 2015		SCALE 1:5@A3	
DRAWN EM		PROJECT 16 CHALCOT SQUARE <small>PROJECT</small>	
CHECKED DR		CAD FILENAME 2113-sk001.dgn <small>CAD FILENAME</small>	
PROJECT No. 2113		STATUS INFORMATION	
DRAWING No. SK001		REV P1	

P1	03.12.2015	ISSUED FOR INFORMATION	EM	DR
REV	DATE	DESCRIPTION	BY	CHECKED