



Section AA

 

Section BB

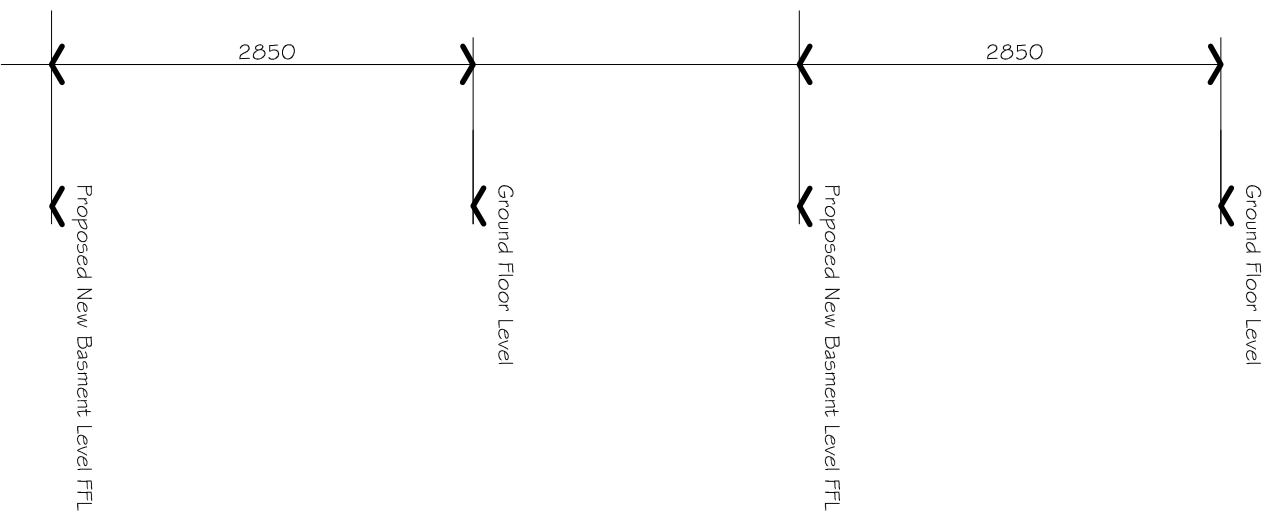

||
Sections AA & BB
5|m

Date	Rev	Revision	Date	Rev	Revision

Project: 24 Quadrant Grove, NW5
 Drawing Title: Sections AA & BB
 Scale: 1:50@A3
 Date: Sep 2013
 DWG No: 1210(P)11
 Rev:
strangeassociates
 identity & place
 • design@strangeassociates.co.uk
 1079292010766

ALL DIMENSIONS TO BE CHECKED ON SITE
 CONTRACTOR TO REPORT ANY DISCREPANCIES
 THIS DRAWING IS THE PROPERTY & COPYRIGHT OF
 STRANGE ASSOCIATES AND SHALL NOT BE COPIED
 OR USED WITHOUT THEIR PERMISSION