



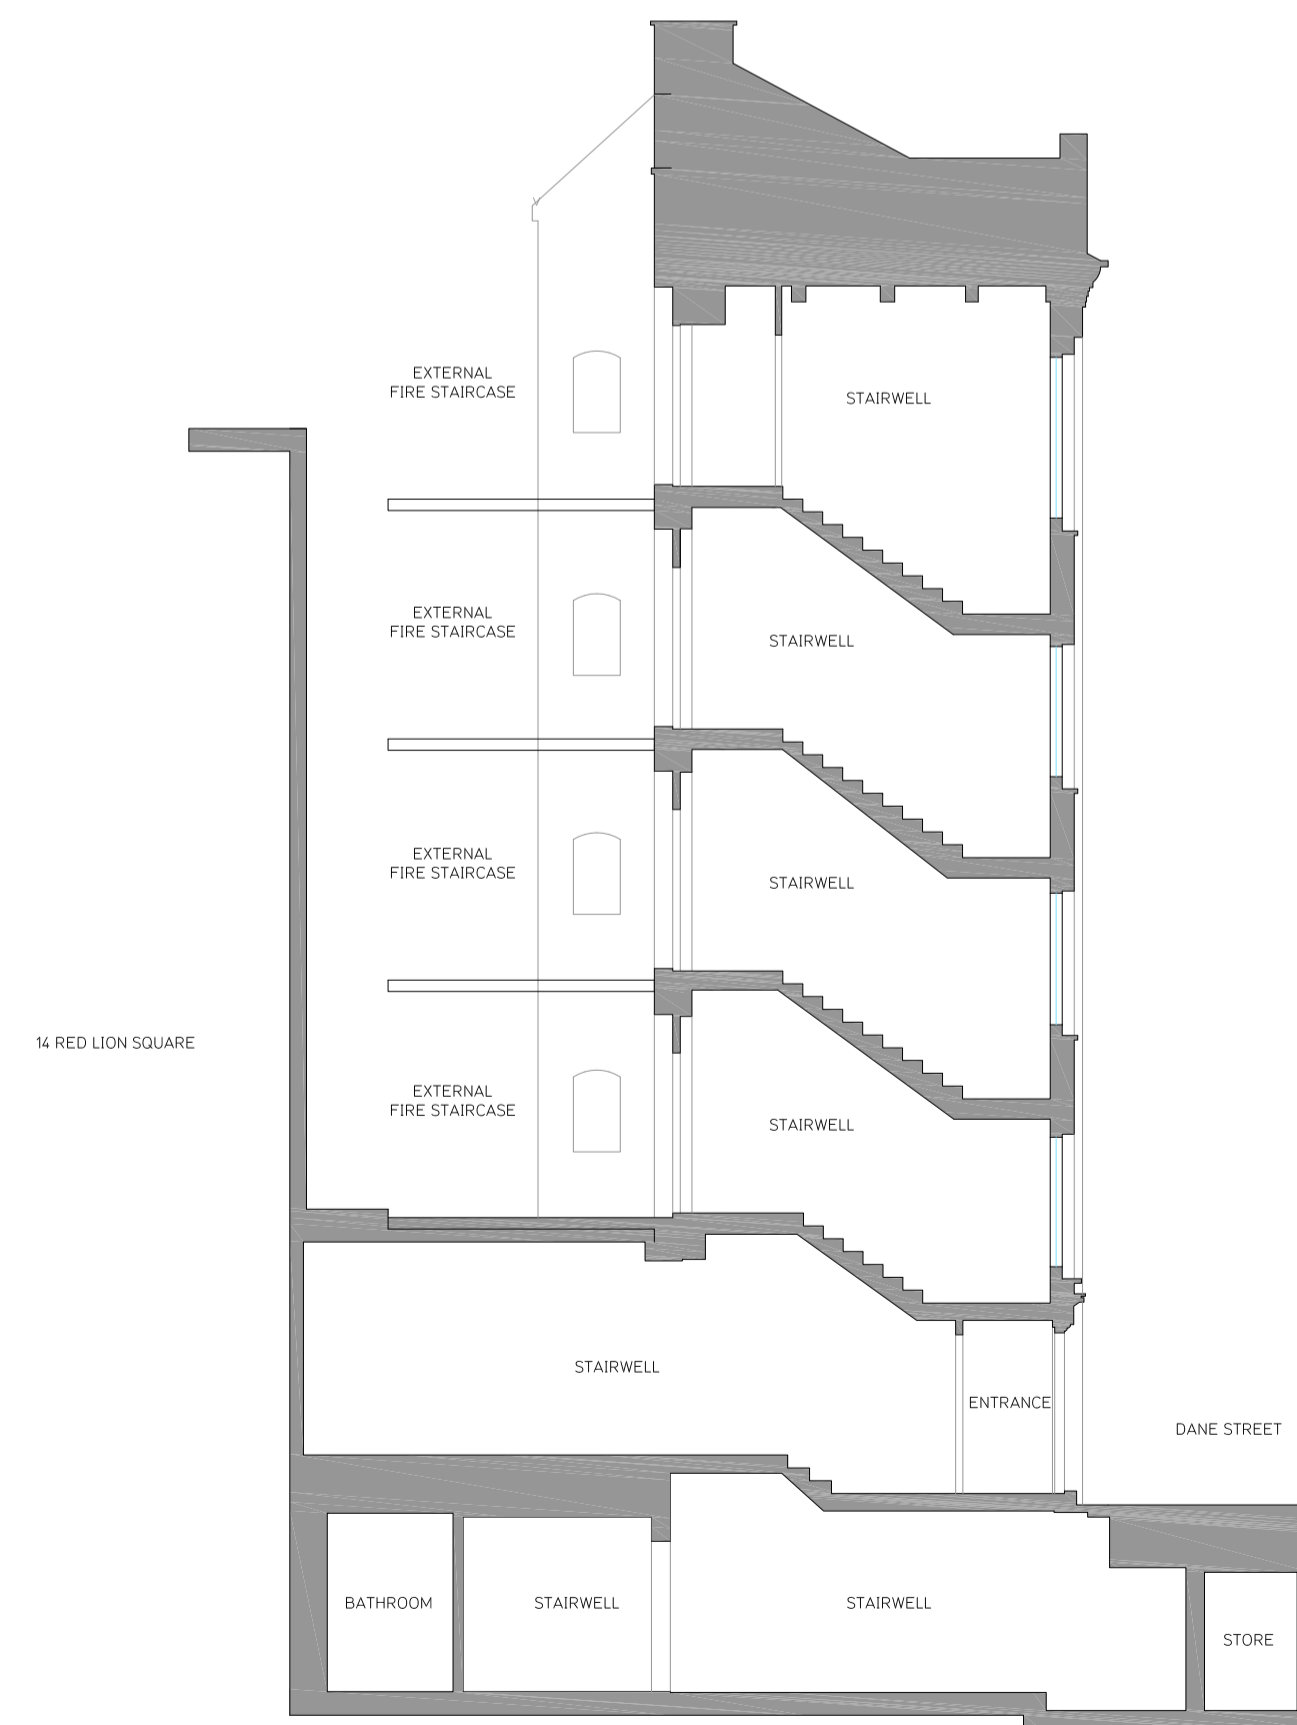

**1** Existing Section AA  
020 SCALE 1:100



**2** Existing Section BB  
020 SCALE 1:100

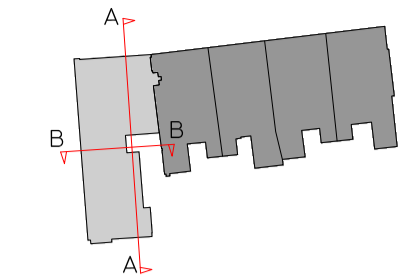

LOCATION PLAN SCALE 1/1,000

ALL DIMENSIONS, SETTING-OUT INFORMATION AND LEVELS MUST BE CHECKED ON SITE BEFORE ANY MATERIALS ARE ORDERED OR WORK COMMENCES ON SITE. COPYRIGHT HWO LTD.

NOTES

Revisions No	Date	By
A	27-Nov-2015	IA

Client  
**13-17 Red Lion Square LLP**

Stage  
**Planning**

**HWO** Architects  
407-8 ScreenWorks  
22 Highbury Grove  
London N5 2ER  
T +44 (0)20 7566 0006  
E info@hwo-architects.com

Job title  
**13 Red Lion Square  
London, WC1R 4QH**

Drawing title  
**Existing Sections AA & BB**

Created by	Checked by	Scale	Date
IA	NK	1:100@ A1	12-NOV-2015

Job	Stage	Drawing	Revision
<b>432</b>	<b>- S2 -</b>	<b>020</b>	<b>A</b>

