


APPROVED



FOR PLANNING

REVISION	DRN	CHKD	DATE
First Issue	FC	KC	30/04/15
Issue for planning	FC	KC	14/05/15

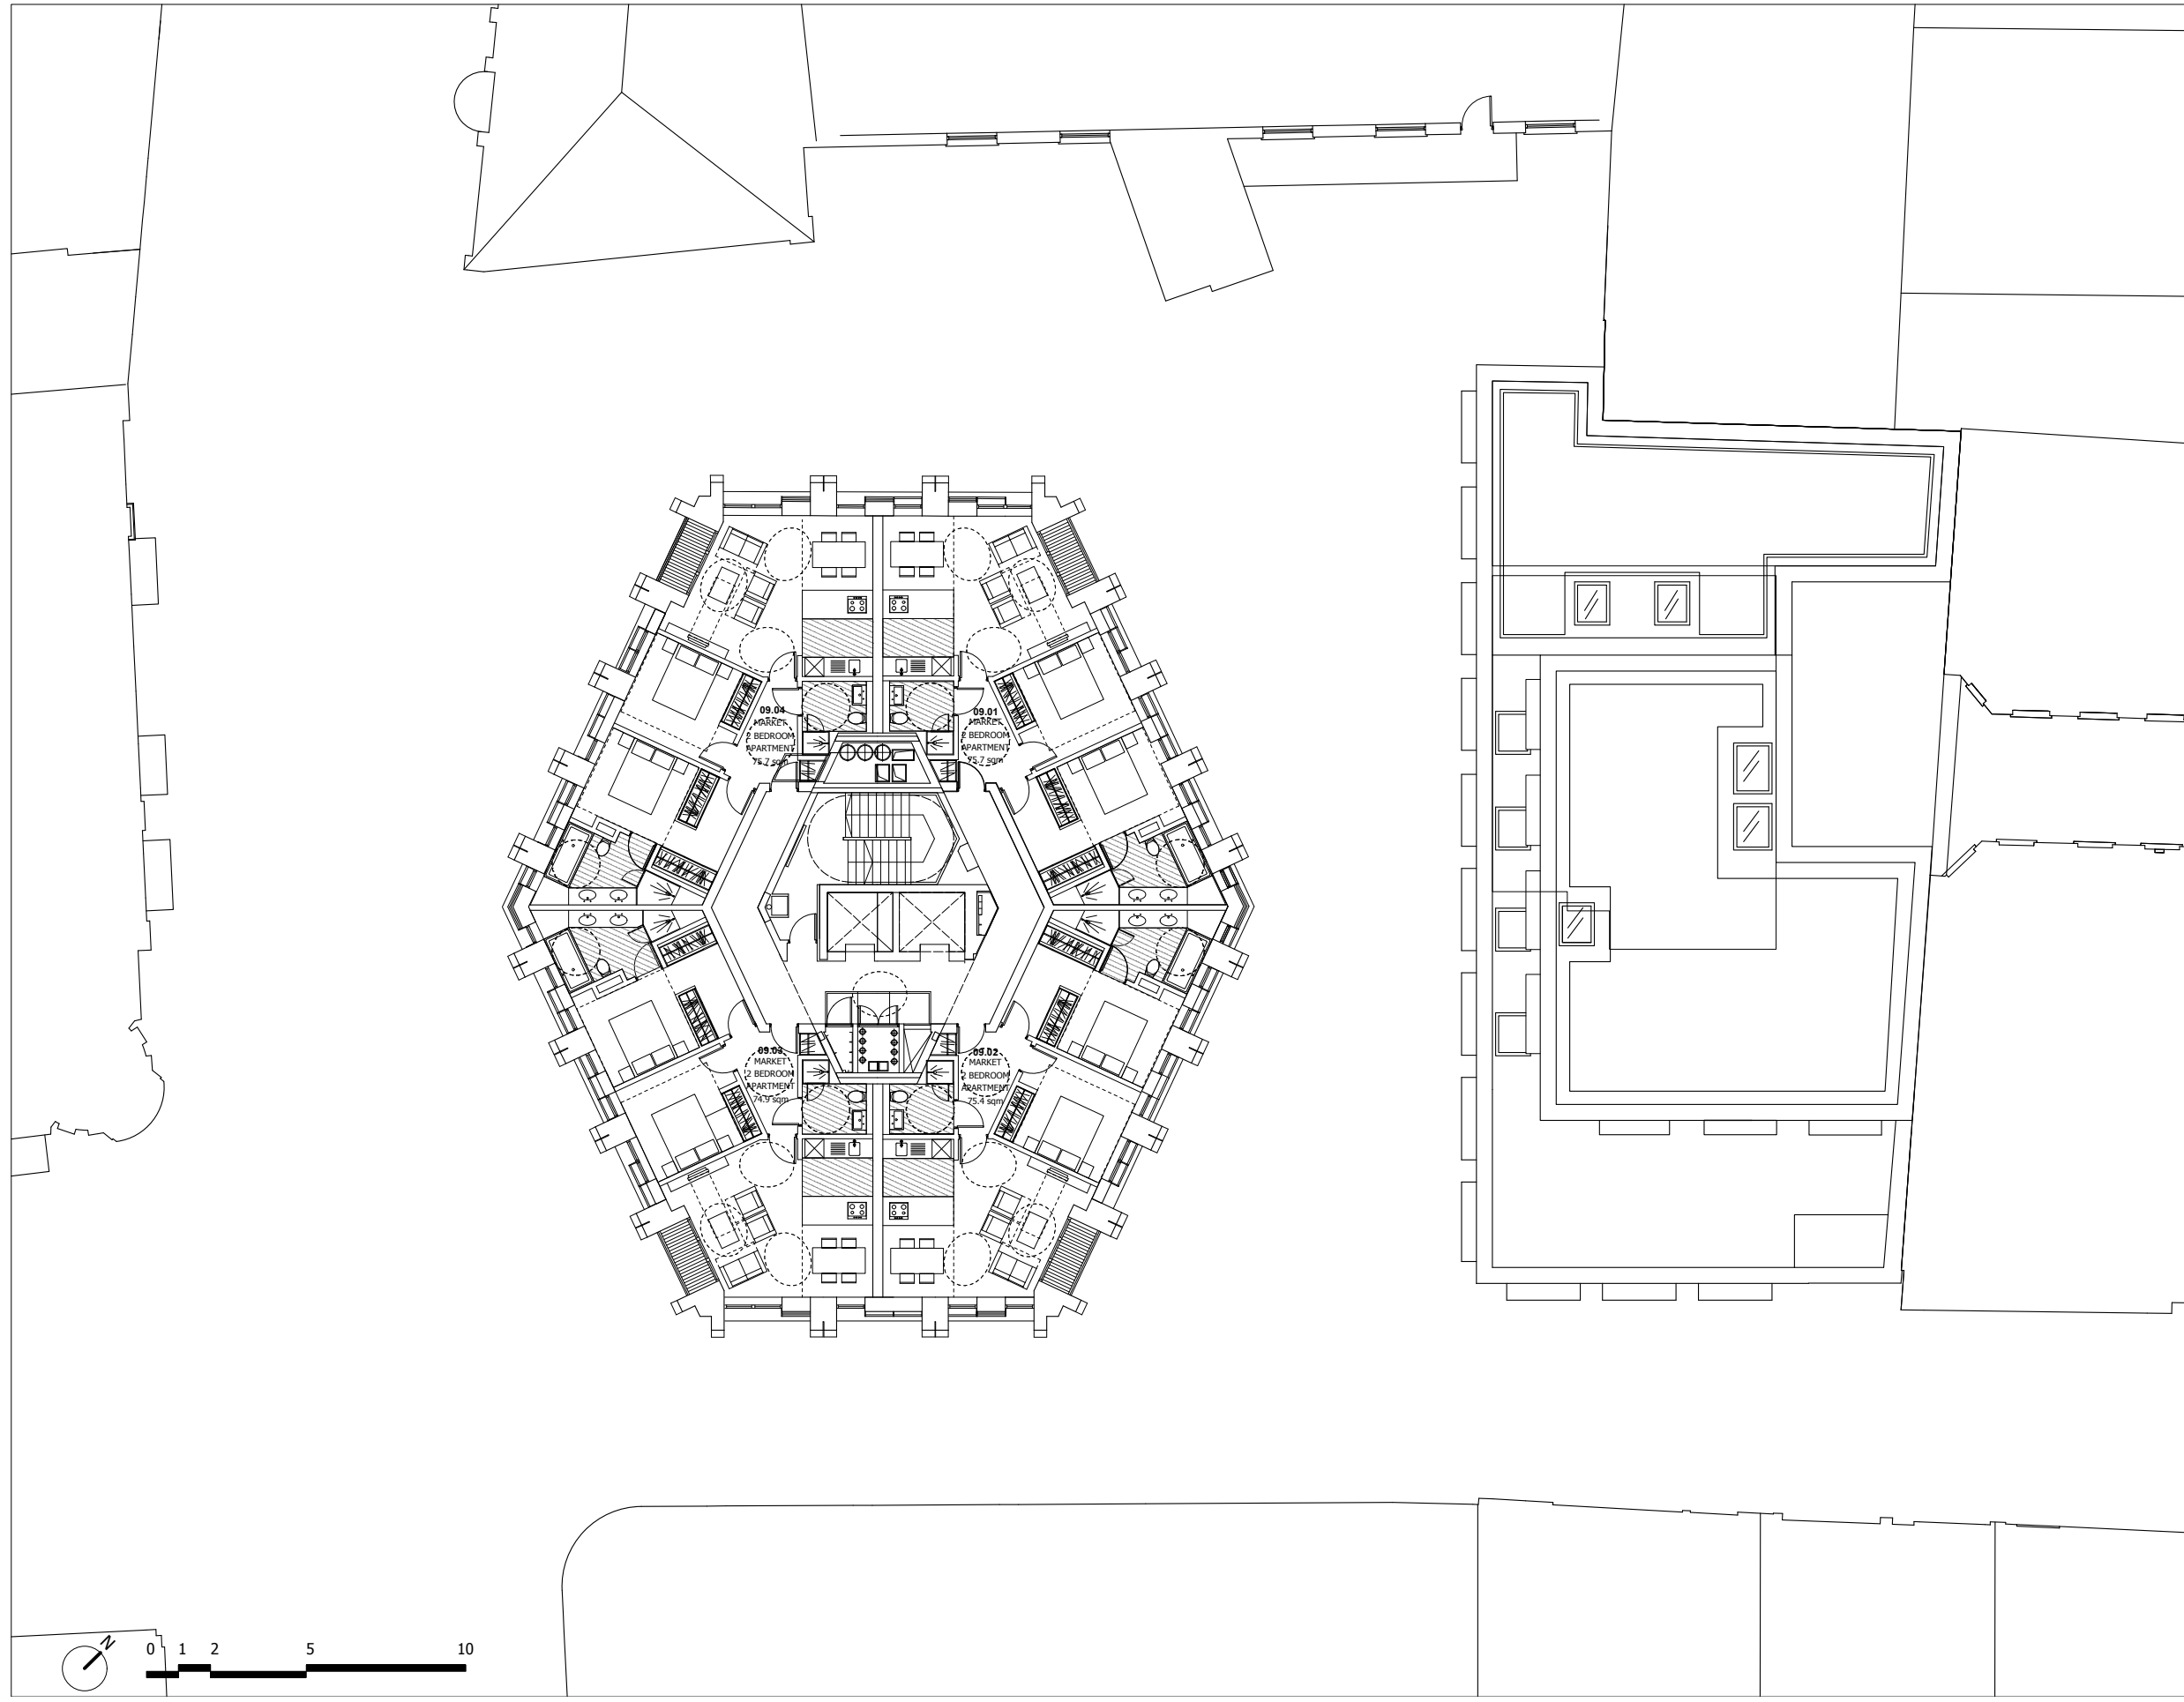

CLIENT
PARKER TOWER LIMITED

PROJECT
**PARKER TOWER
COVENT GARDEN**


DRAWING
NINTH FLOOR PROPOSED

SCALE 1:100 @ A1 DATE APRIL 2015
1:200 @ A3

DRAWING No. 15125Ax09P1009 DRAWN BY FC REVISION -

A&Q PARTNERSHIP (LONDON) LTD
THE LUX BUILDING, 2-4 HOXTON SQUARE, LONDON N1 6NU
Tel: 020 7613 2244 Fax: 020 7613 2642 Email: london@aqp.co.uk
ARCHITECTURE DESIGN MASTERPLANNING INTERIORS



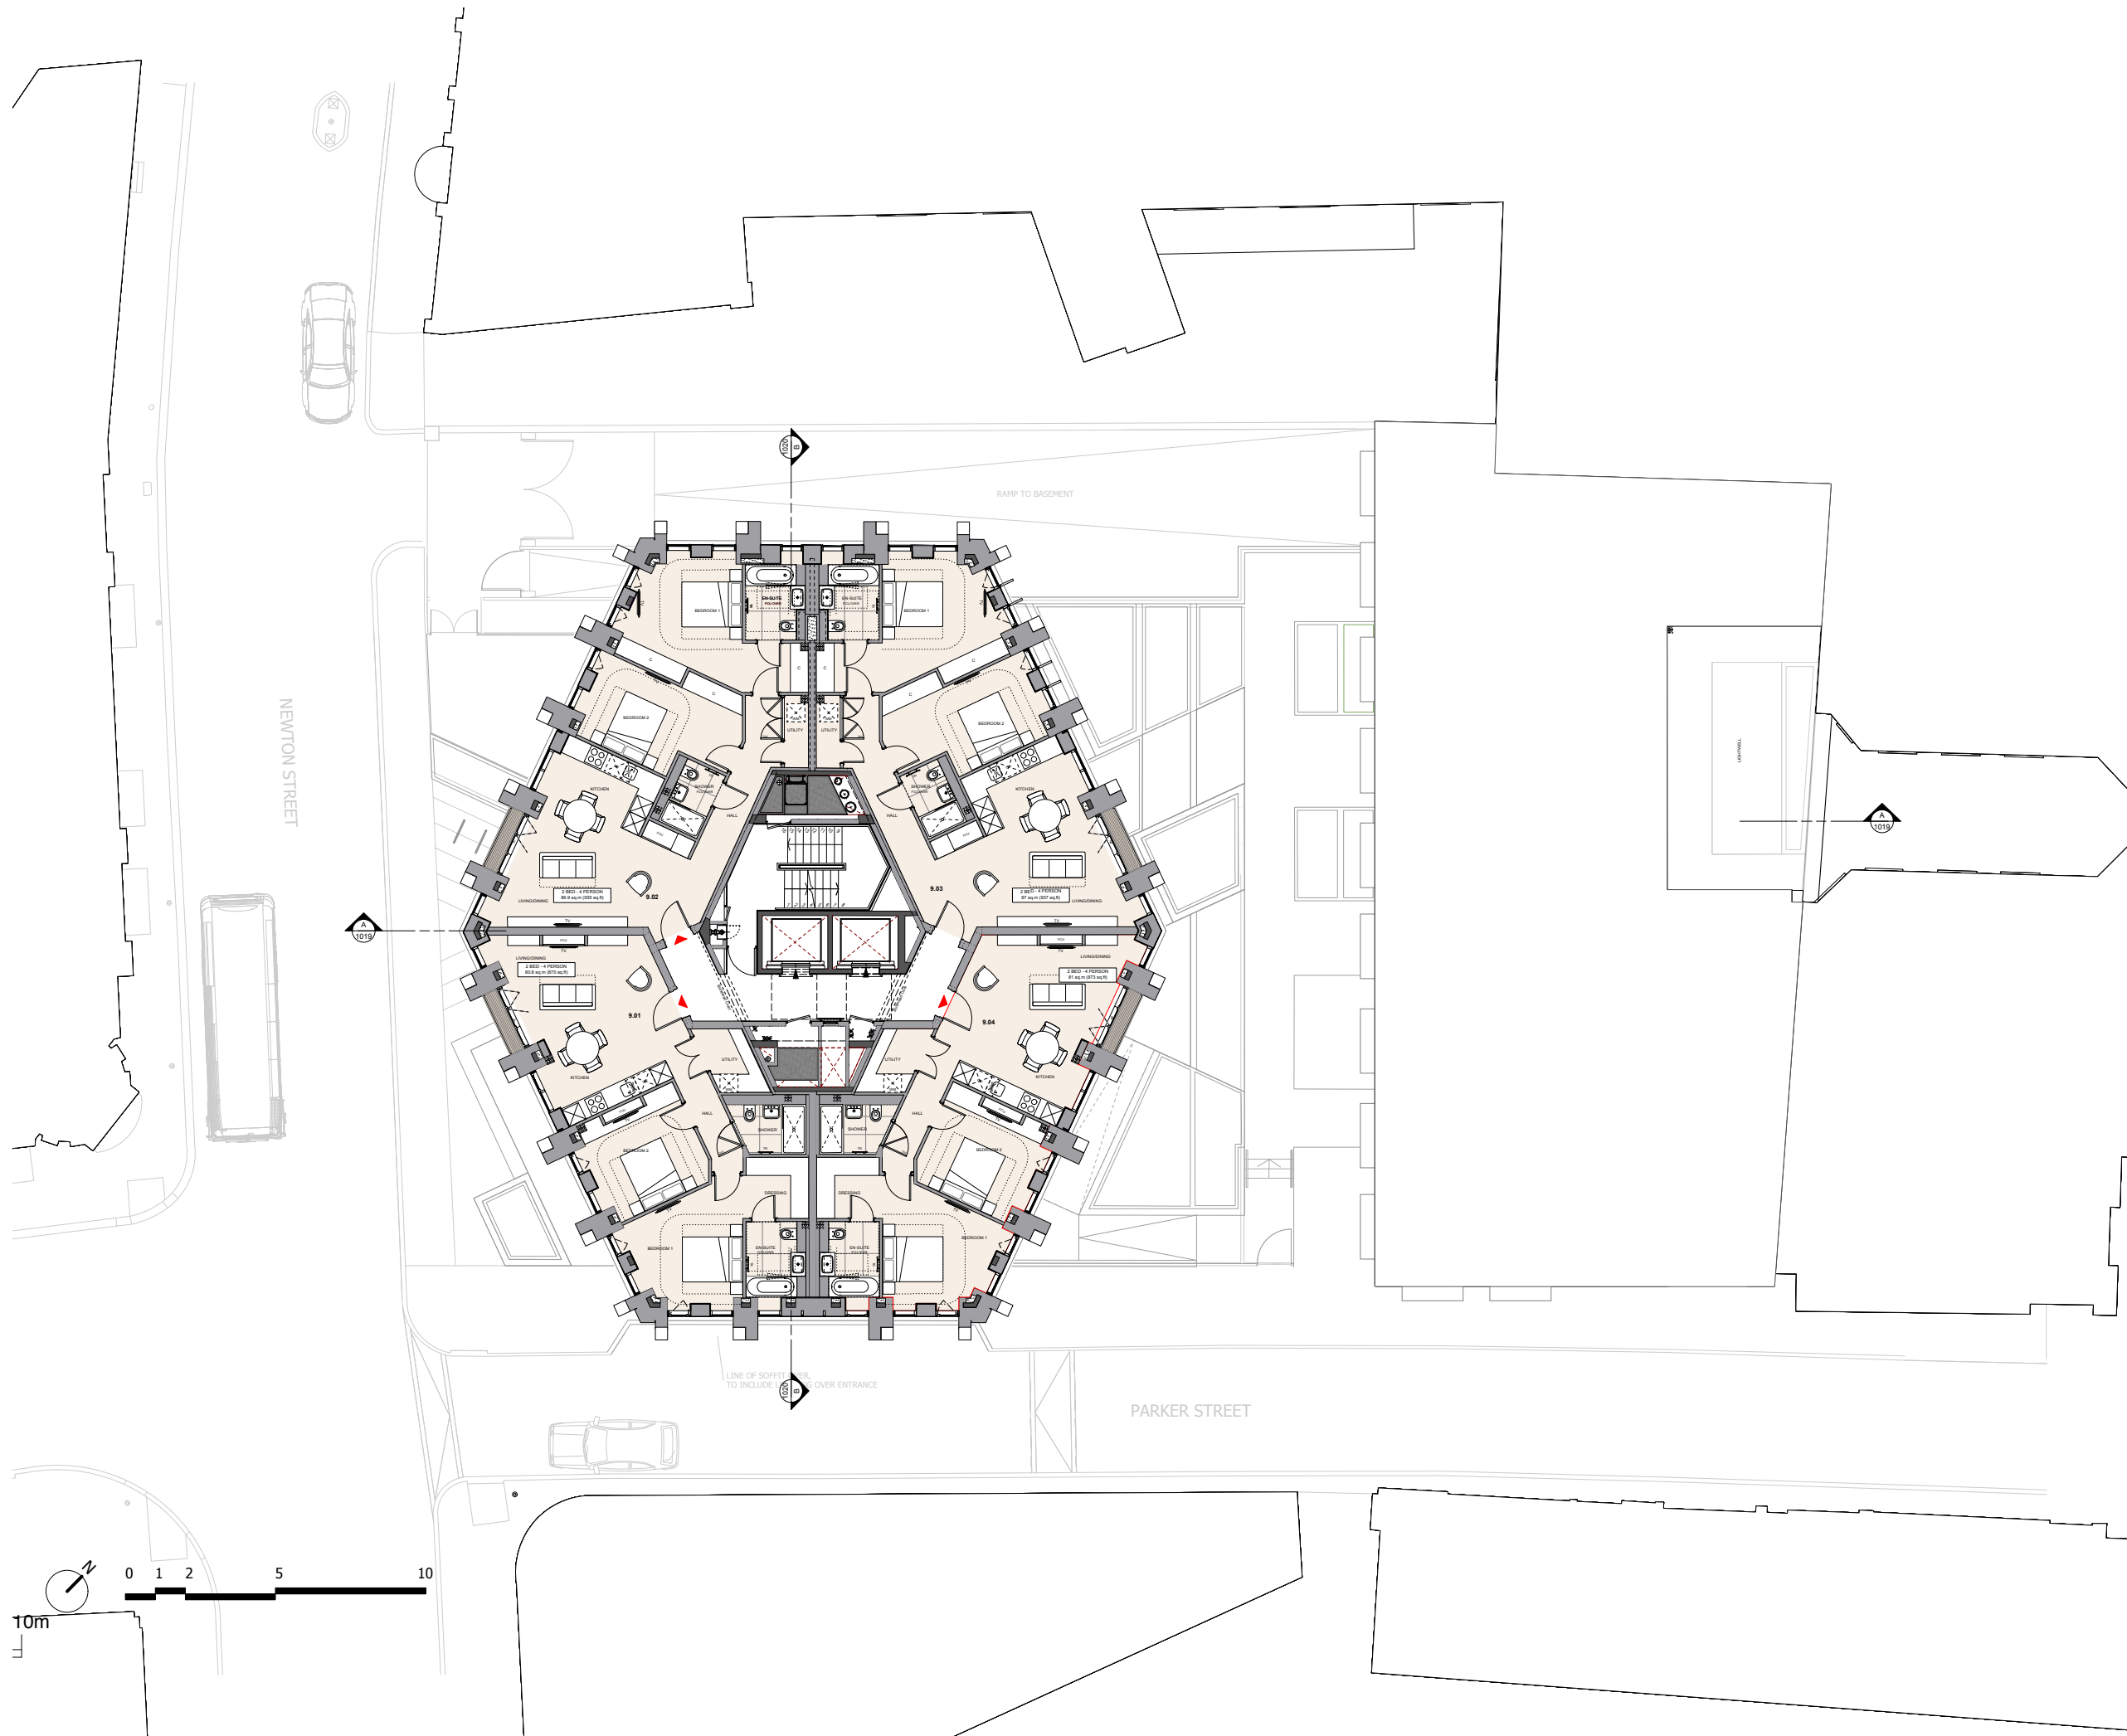

0 10 50 100mm
 DIMENSION AT ORIGINAL SHEET SIZE
 Contractors must check all dimensions on site. Only figured dimensions are to be worked from.
 Discrepancies must be reported to the Architect before proceeding. © The Drawing is Copyright

FOR PLANNING

REVISION	DRN	CHKD	DATE
First Issue	FC	KC	30/04/15
Issue for planning	FC	KC	14/05/15
Rev A - Updated planning issue	MP	AGP	11/12/15



CLIENT
PARKER TOWER LIMITED

PROJECT
**PARKER TOWER
 COVENT GARDEN**


DRAWING
NINTH FLOOR PROPOSED

SCALE
 1:100 @ A1 DATE APRIL 2015
 1:200 @ A3

DRAWING No. 15125Ax09P1009 DRAWN BY FC
 REVISION A

A & Q PARTNERSHIP (LONDON) LTD
 THE LUX BUILDING, 2-4 HOXTON SQUARE, LONDON, N1 6 NU
 Tel: 020 7613 2244 Fax: 020 7613 2842 Email: london@aqp.co.uk
 ARCHITECTURE DESIGN MASTERPLANNING INTERIORS

APPROVED

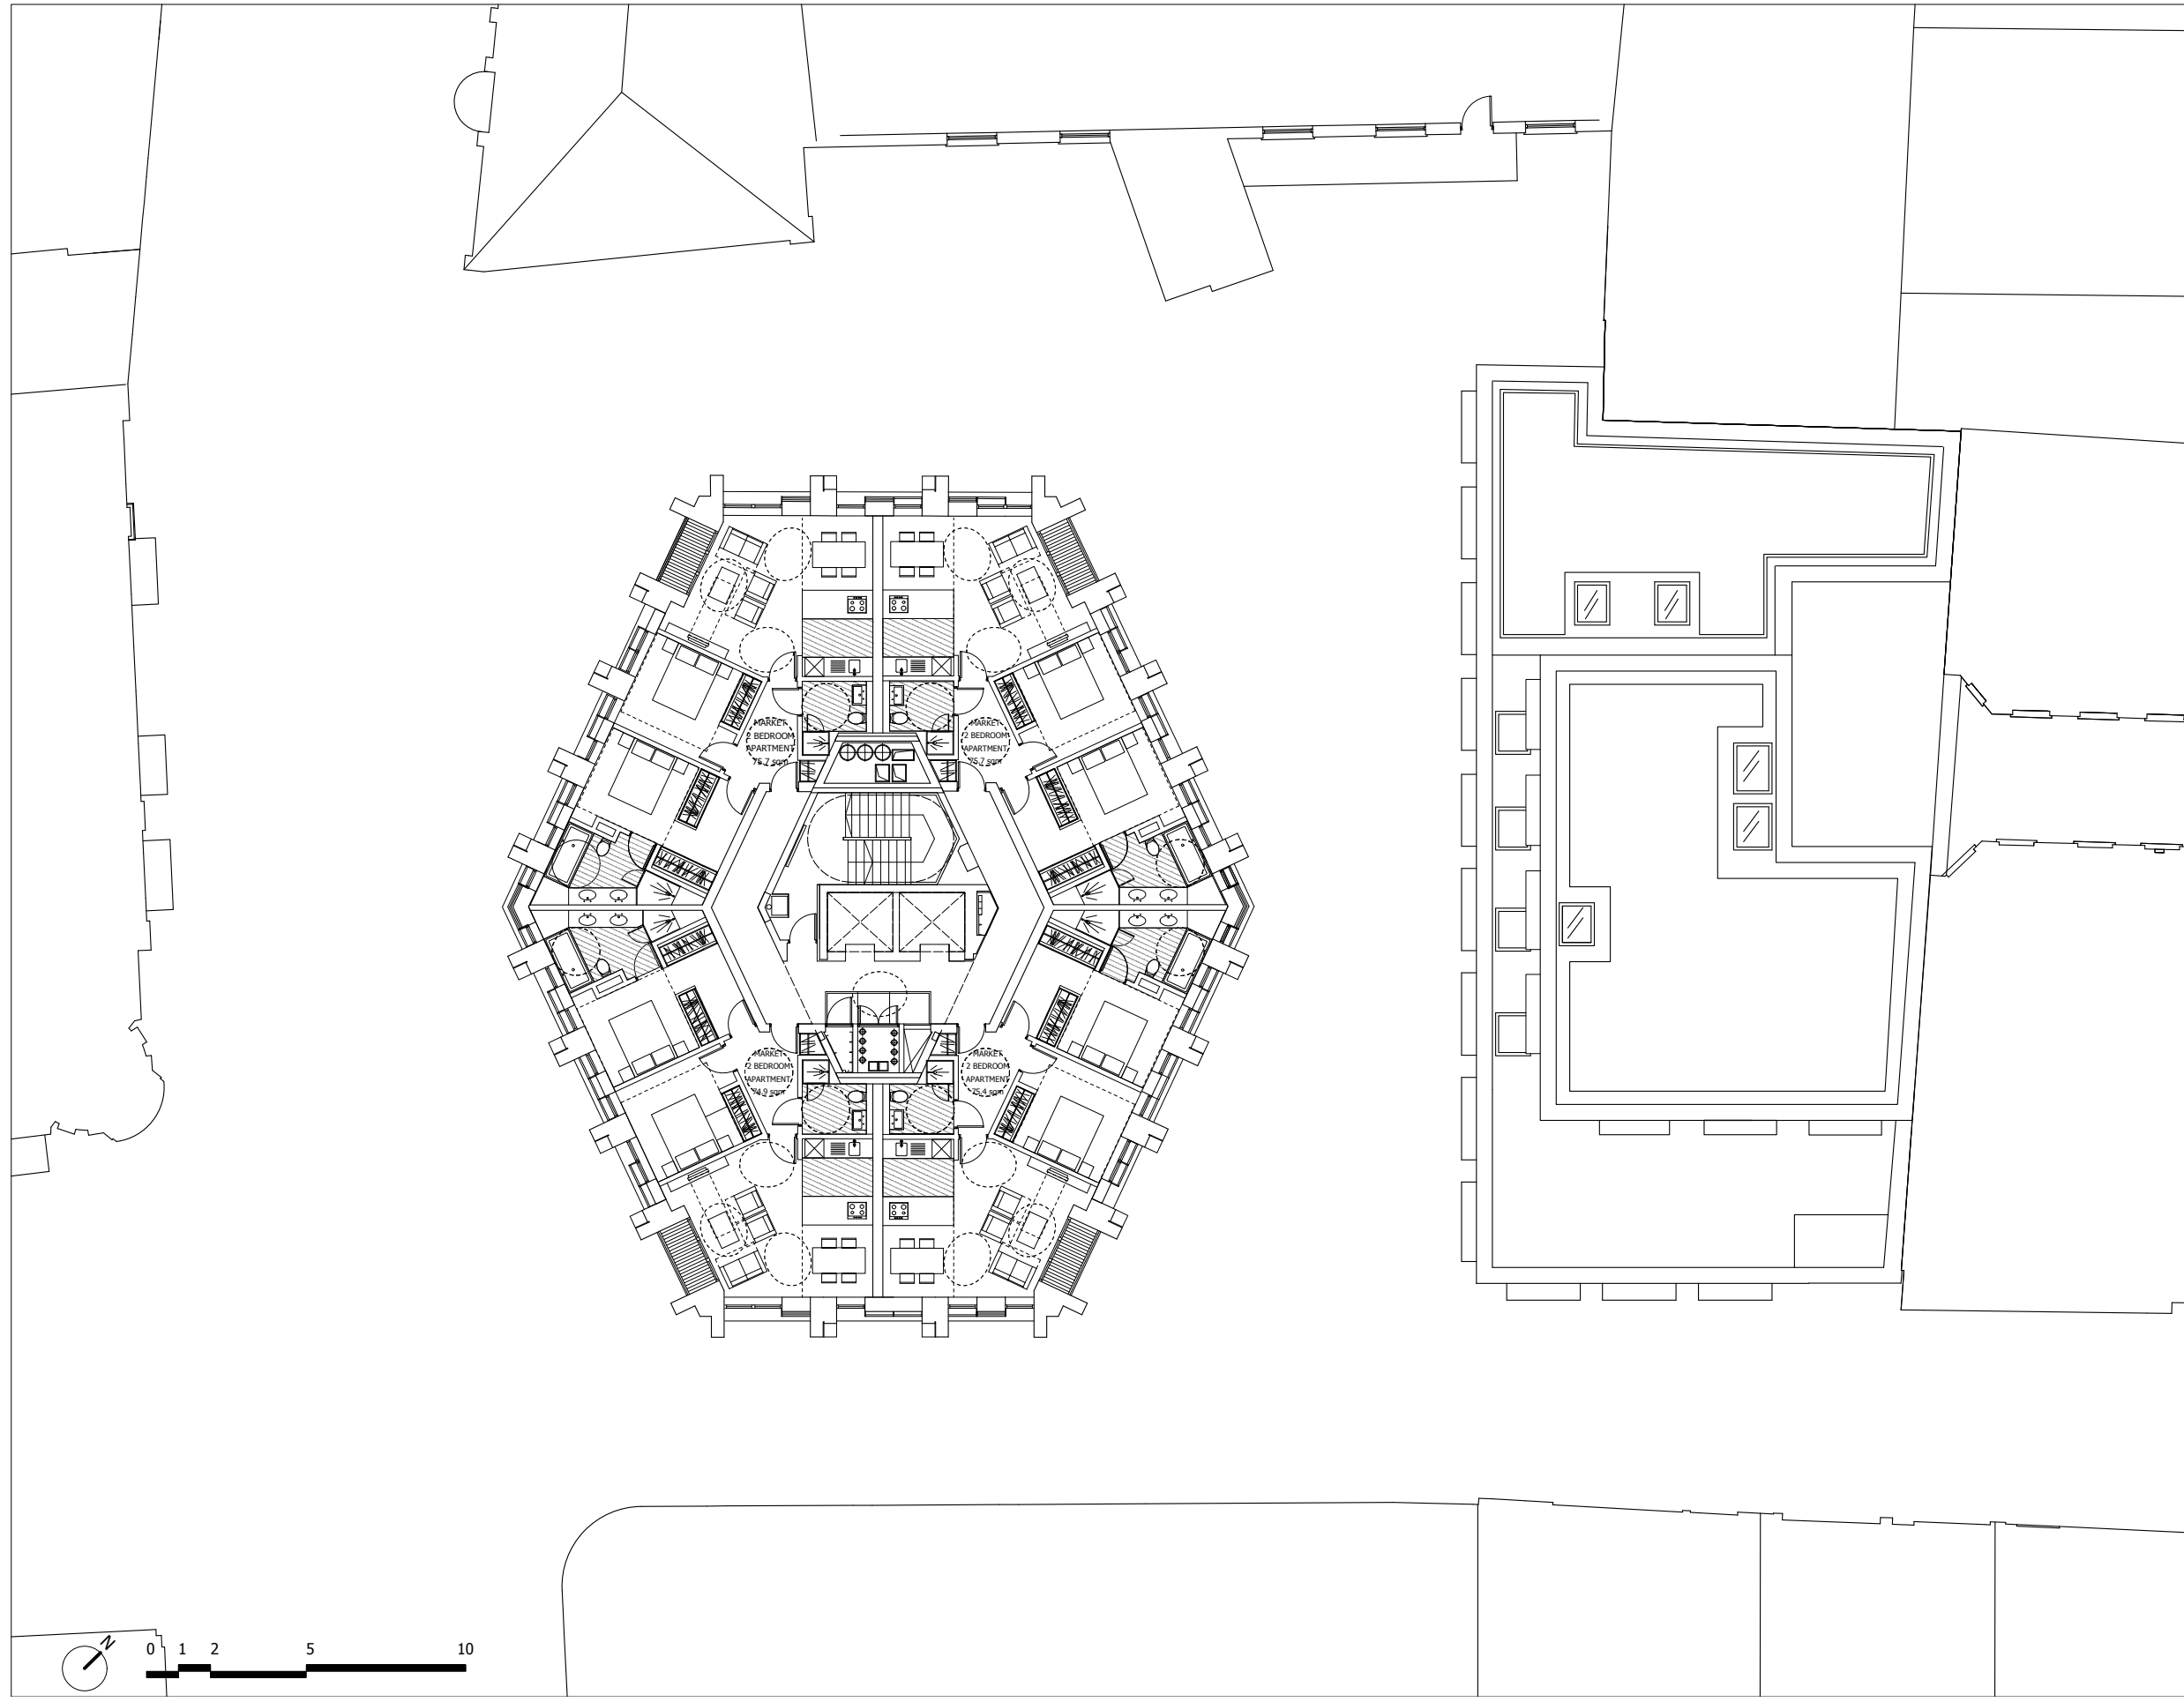

FOR PLANNING

REVISION	DRN	CHKD	DATE
First Issue	FC	KC	30/04/15
Issue for planning	FC	KC	14/05/15



CLIENT
 PARKER TOWER LIMITED

PROJECT
 PARKER TOWER
 COVENT GARDEN


DRAWING
 TENTH FLOOR PROPOSED

SCALE 1:100 @ A1 DATE APRIL 2015
 1:200 @ A3

DRAWING No. 15125Ax10P1010 DRAWN BY FC
 REVISION -

A&Q PARTNERSHIP (LONDON) LTD
 THE LUX BUILDING, 2-4 HOXTON SQUARE, LONDON N1 6NU
 Tel: 020 7613 2244 Fax: 020 7613 2642 Email: london@aqp.co.uk
 ARCHITECTURE DESIGN MASTERPLANNING INTERIORS



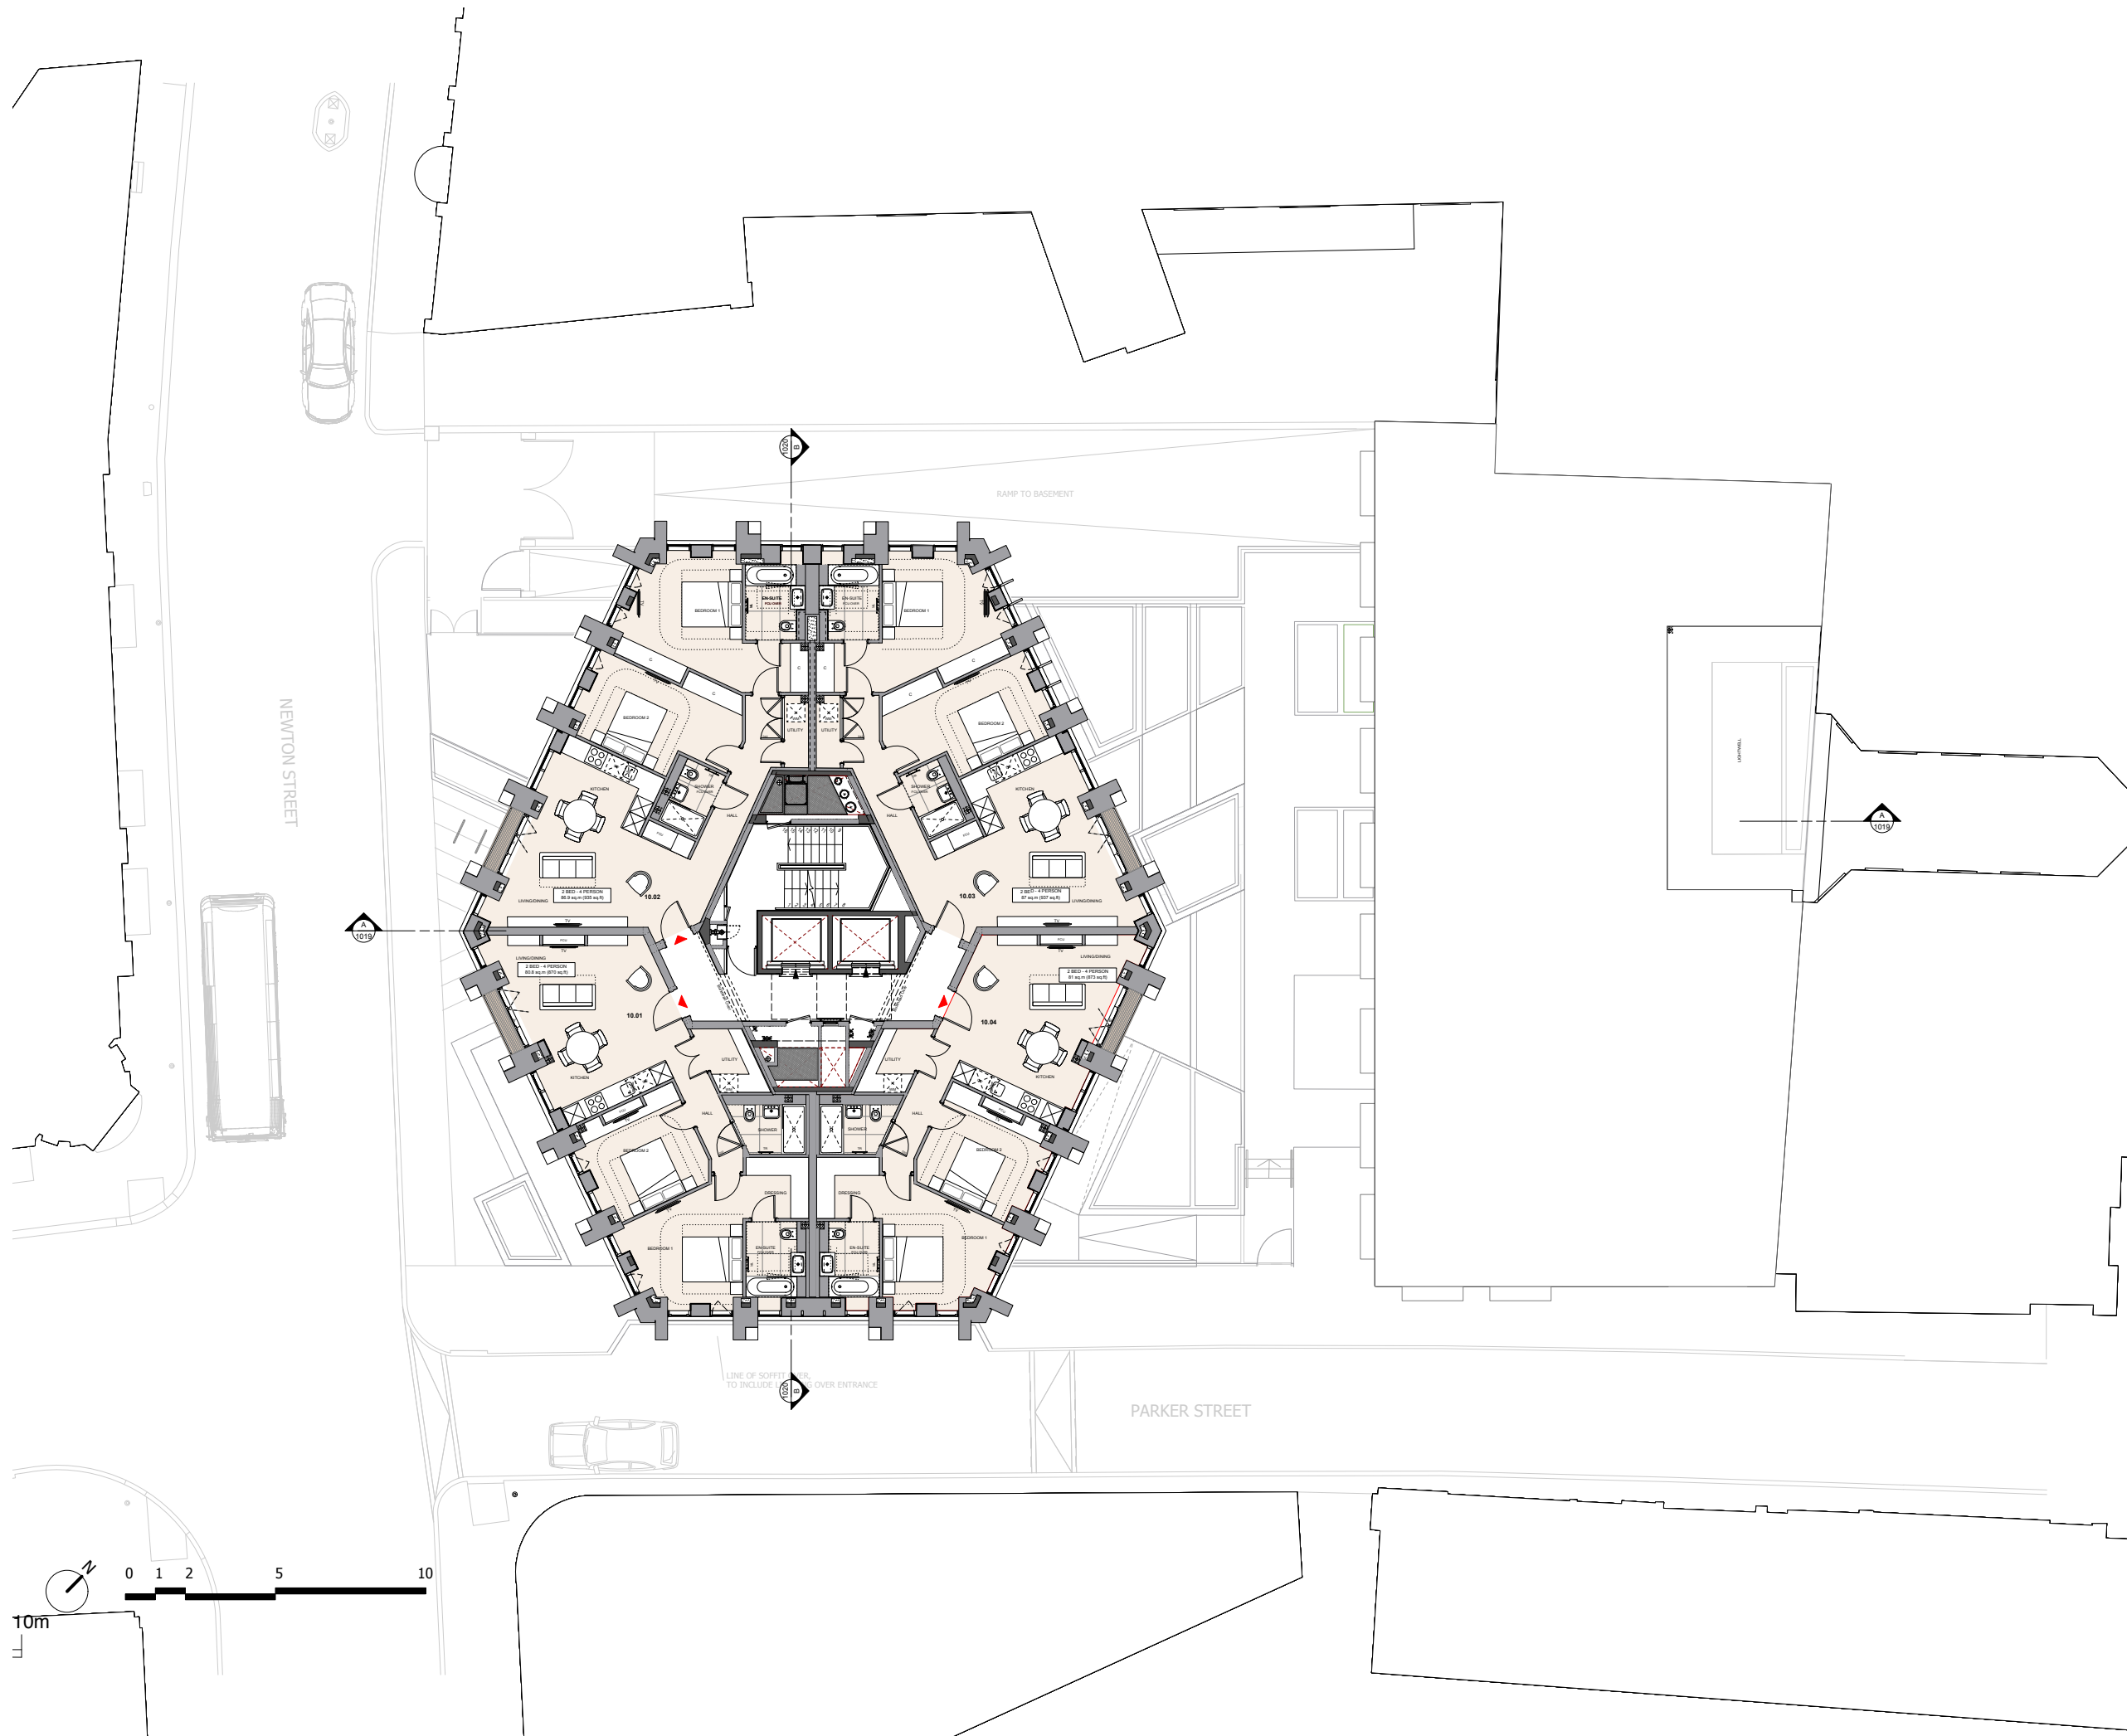

0 10 50 100mm
 DIMENSION AT ORIGINAL SHEET SIZE
 Contractors must check all dimensions on site. Only figured dimensions are to be worked from.
 Discrepancies must be reported to the Architect before proceeding. © The Drawing is Copyright

FOR PLANNING

REVISION	DRN	CHKD	DATE
First Issue	FC	KC	30/04/15
Issue for planning	FC	KC	14/05/15
Rev A - Updated planning issue	MP	AGP	11/12/15



CLIENT
 PARKER TOWER LIMITED

PROJECT
 PARKER TOWER
 COVENT GARDEN


DRAWING
 TENTH FLOOR PROPOSED

SCALE 1:100 @ A1 DATE APRIL 2015
 1:200 @ A3

DRAWING No. 15125Ax10P1010 DRAWN BY FC
 REVISION A

A & Q PARTNERSHIP (LONDON) LTD
 THE LUX BUILDING, 2-4 HOXTON SQUARE, LONDON, N1 6 NU
 Tel: 020 7613 2244 Fax: 020 7613 2842 Email: london@aqp.co.uk
 ARCHITECTURE DESIGN MASTERPLANNING INTERIORS

APPROVED

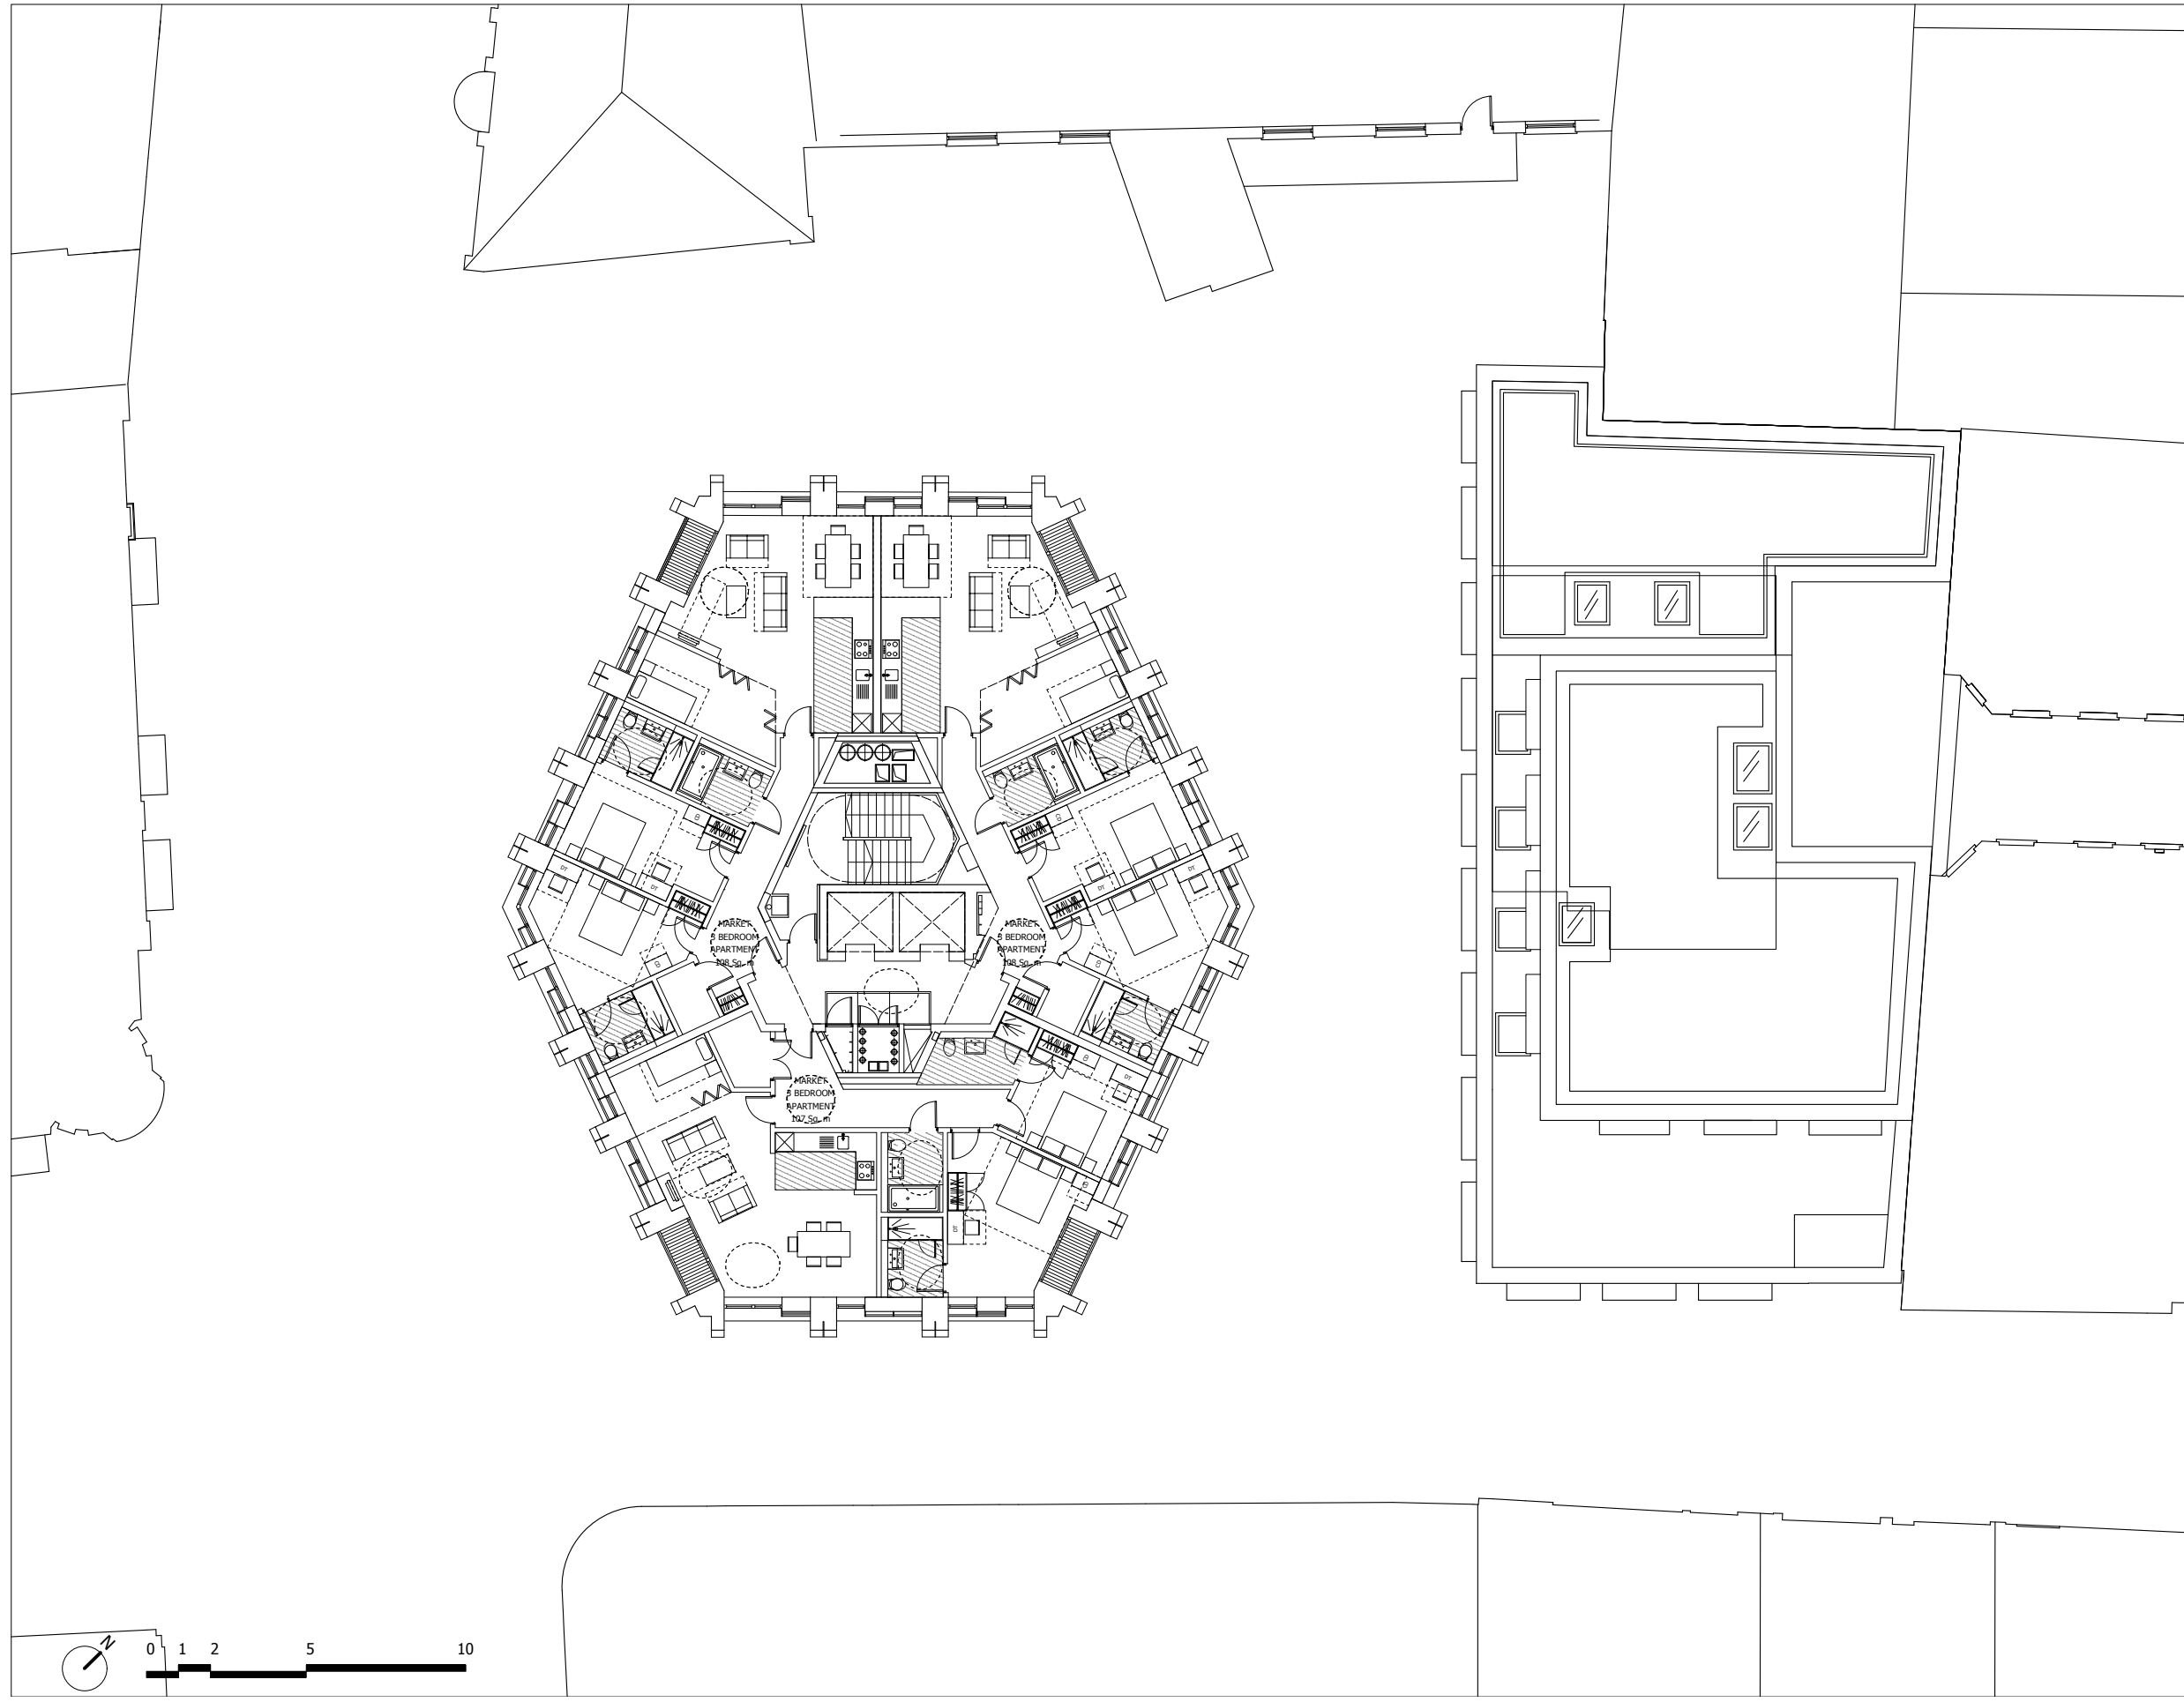

FOR PLANNING

REVISION	DRN	CHKD	DATE
First Issue	FC	KC	30/04/15
Issue for planning	FC	KC	14/05/15



CLIENT
PARKER TOWER LIMITED

PROJECT
**PARKER TOWER
 COVENT GARDEN**

DRAWING
ELEVENTH FLOOR PROPOSED

SCALE 1:100 @ A1 DATE APRIL 2015
 1:200 @ A3

DRAWING No. 15125Ax11P1011 DRAWN BY FC
 REVISION -

A & Q PARTNERSHIP (LONDON) LTD
 THE LUX BUILDING, 2-4 HOXTON SQUARE, LONDON N1 6NU
 Tel: 020 7613 2244 Fax: 020 7613 2642 Email: london@aqp.co.uk
 ARCHITECTURE DESIGN MASTERPLANNING INTERIORS

