

0 10 50 100mm  
 DIMENSION AT ORIGINAL SHEET SIZE  
 Contractors must check all dimensions on site. Only figured dimensions are to be worked from.  
 Discrepancies must be reported to the Architect before proceeding. © The drawing is Copyright

**FOR PLANNING**

REVISION	DRN	CHKD	DATE
First Issue	FC	KC	30/04/15
Issue for planning	FC	KC	14/05/15
Rev A - Updated planning issue	MP	AGP	11/12/15



CLIENT  
**PARKER TOWER LIMITED**


PROJECT  
**PARKER TOWER  
 COVENT GARDEN**

DRAWING  
**ELEVENTH FLOOR PROPOSED**

SCALE	1:100 @ A1	DATE	APRIL 2015
	1:200 @ A3		
DRAWING No.	15125Ax11P1011	DRAWN BY	FC
		REVISION	A

**A & Q PARTNERSHIP (LONDON) LTD**  
 THE LUX BUILDING, 2-4 HOKTON SQUARE, LONDON, N1 6 NU  
 Tel: 020 7613 2244 Fax: 020 7613 2842 Email: london@aqp.co.uk  
 ARCHITECTURE DESIGN MASTERPLANNING INTERIORS

**APPROVED**

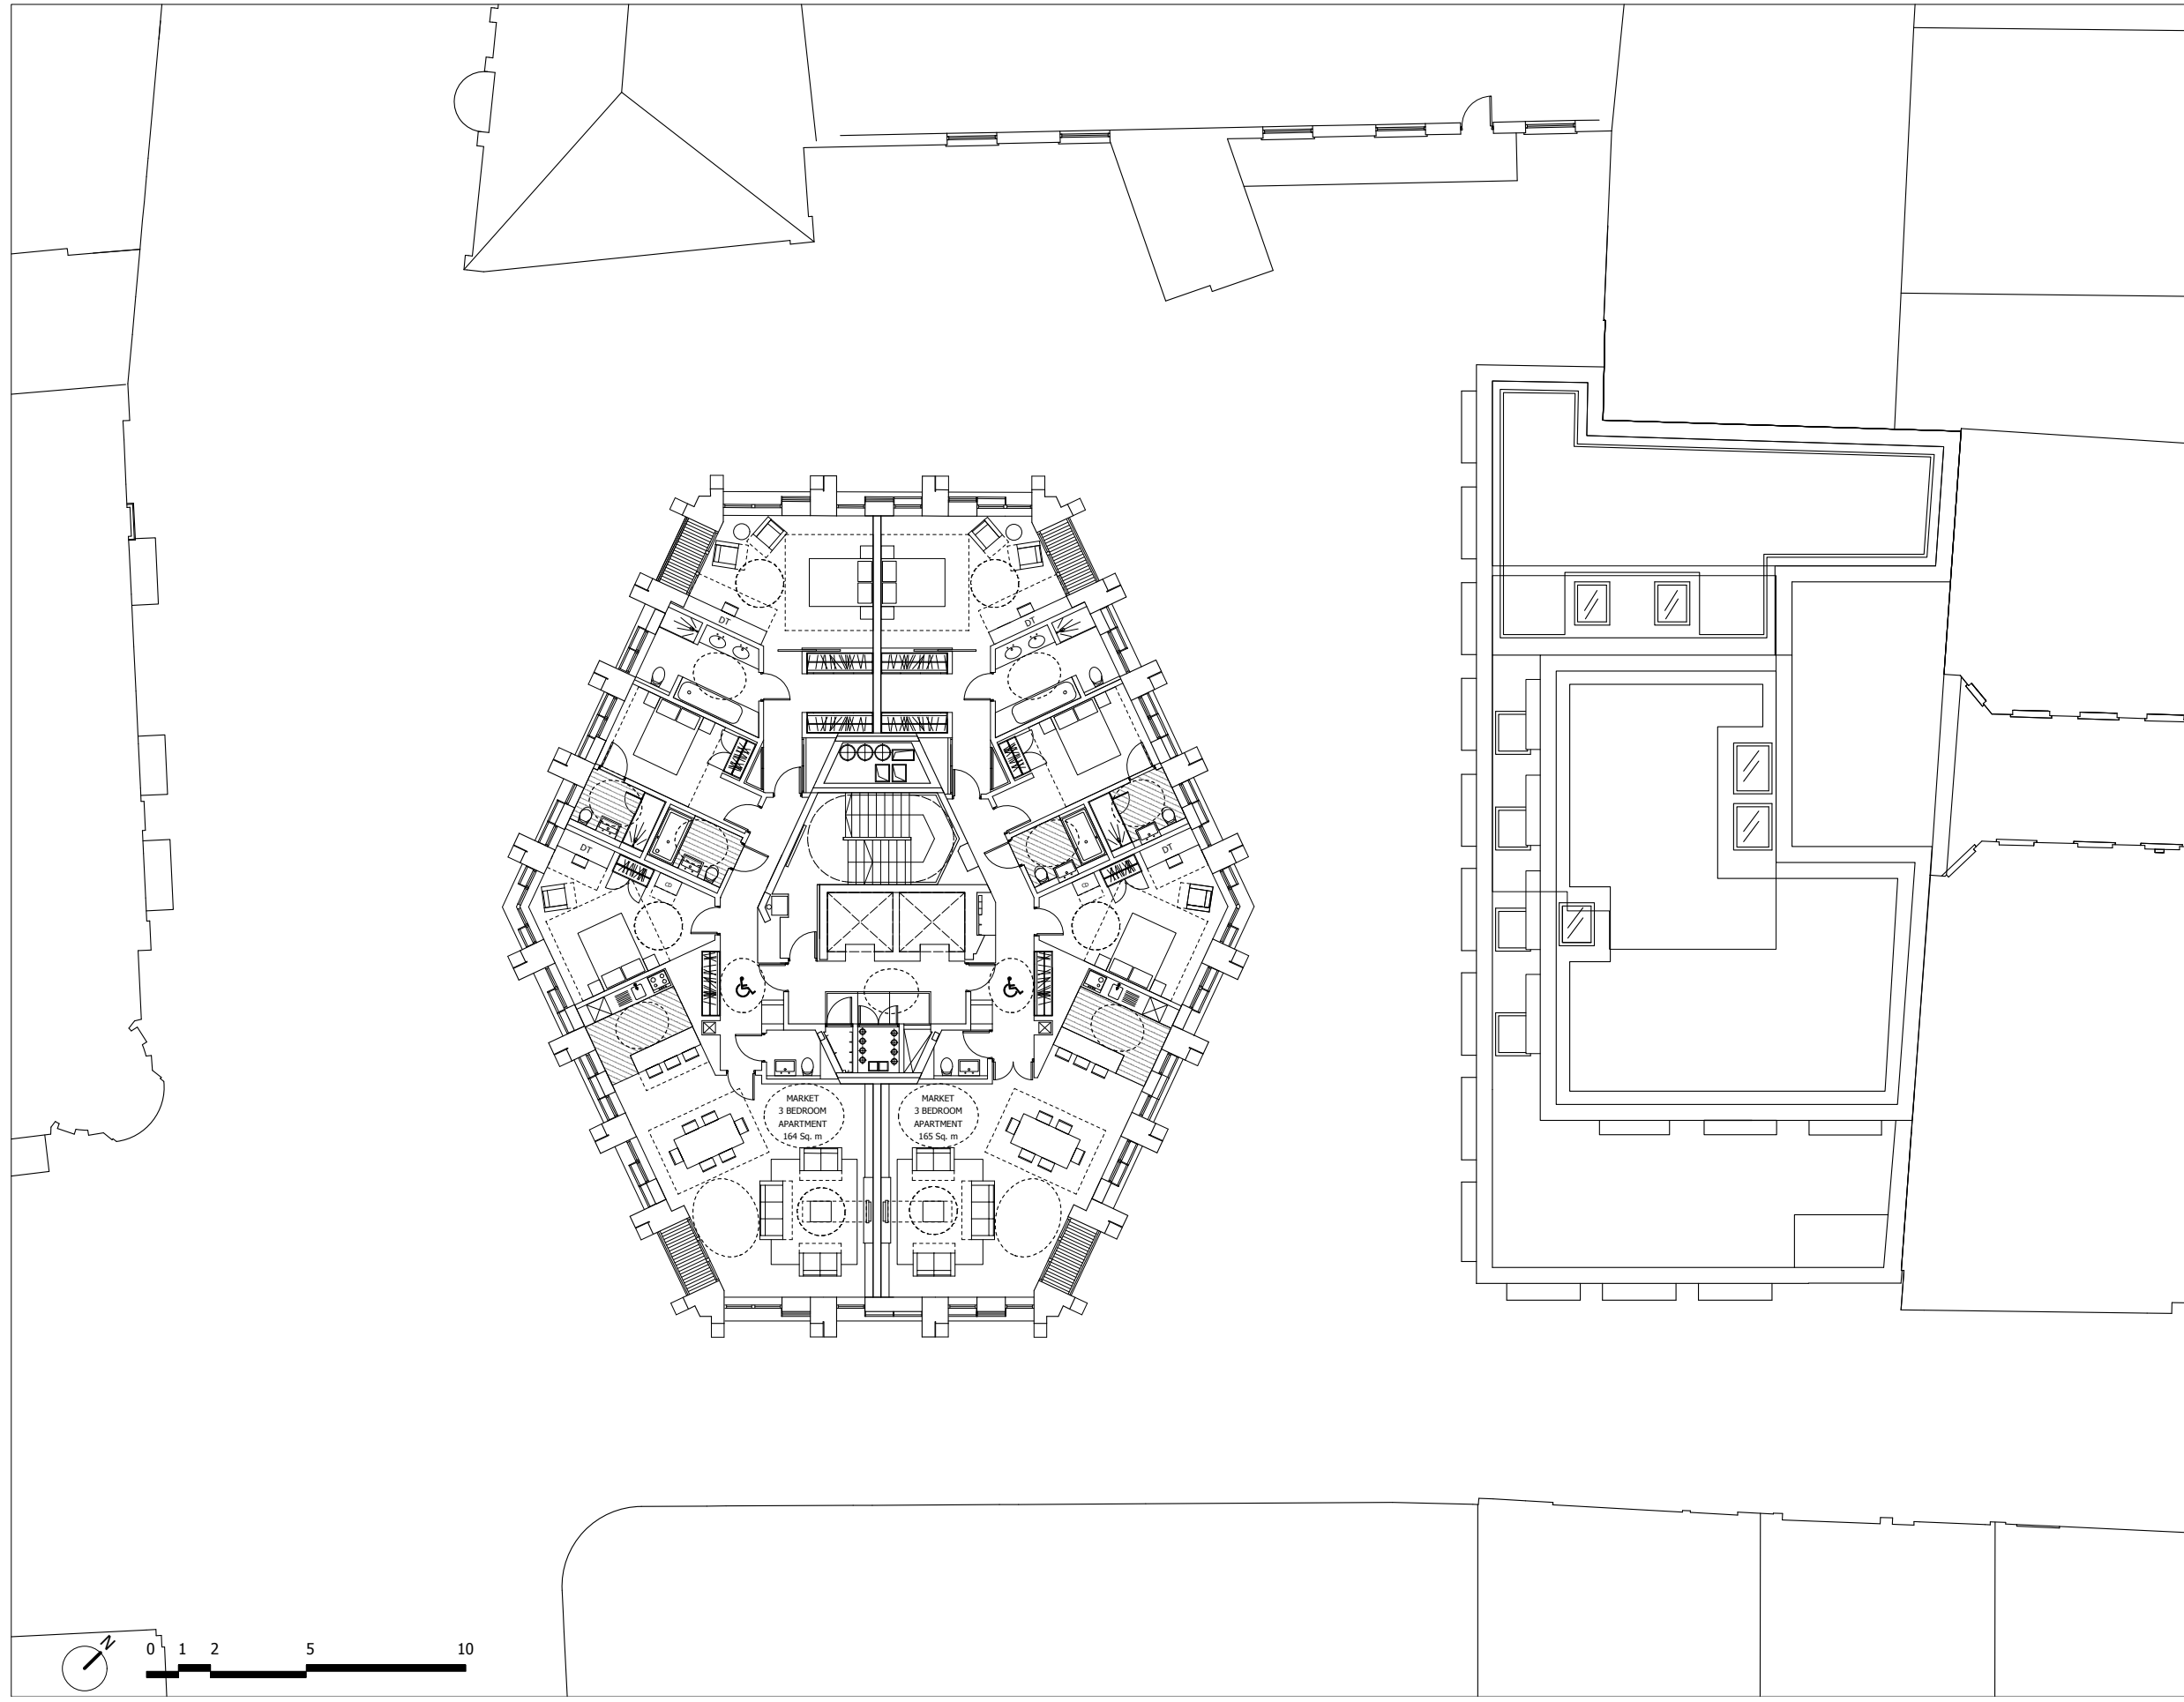

**FOR PLANNING**

REVISION	DRN	CHKD	DATE
First Issue	FC	KC	30/04/15
Issue for planning	FC	KC	14/05/15

**A&Q**  
PARTNERSHIP

CLIENT  
**PARKER TOWER LIMITED**


PROJECT  
**PARKER TOWER  
COVENT GARDEN**

DRAWING  
**TWELFTH FLOOR PROPOSED**

SCALE 1:100 @ A1 DATE APRIL 2015  
1:200 @ A3

DRAWING No. 15125Ax12P1012 DRAWN BY FC  
REVISION -

**A&Q PARTNERSHIP (LONDON) LTD**  
THE LUX BUILDING, 2-4 HOXTON SQUARE, LONDON N1 6NU  
Tel: 020 7613 2244 Fax: 020 7613 2642 Email: london@aqp.co.uk  
ARCHITECTURE DESIGN MASTERPLANNING INTERIORS

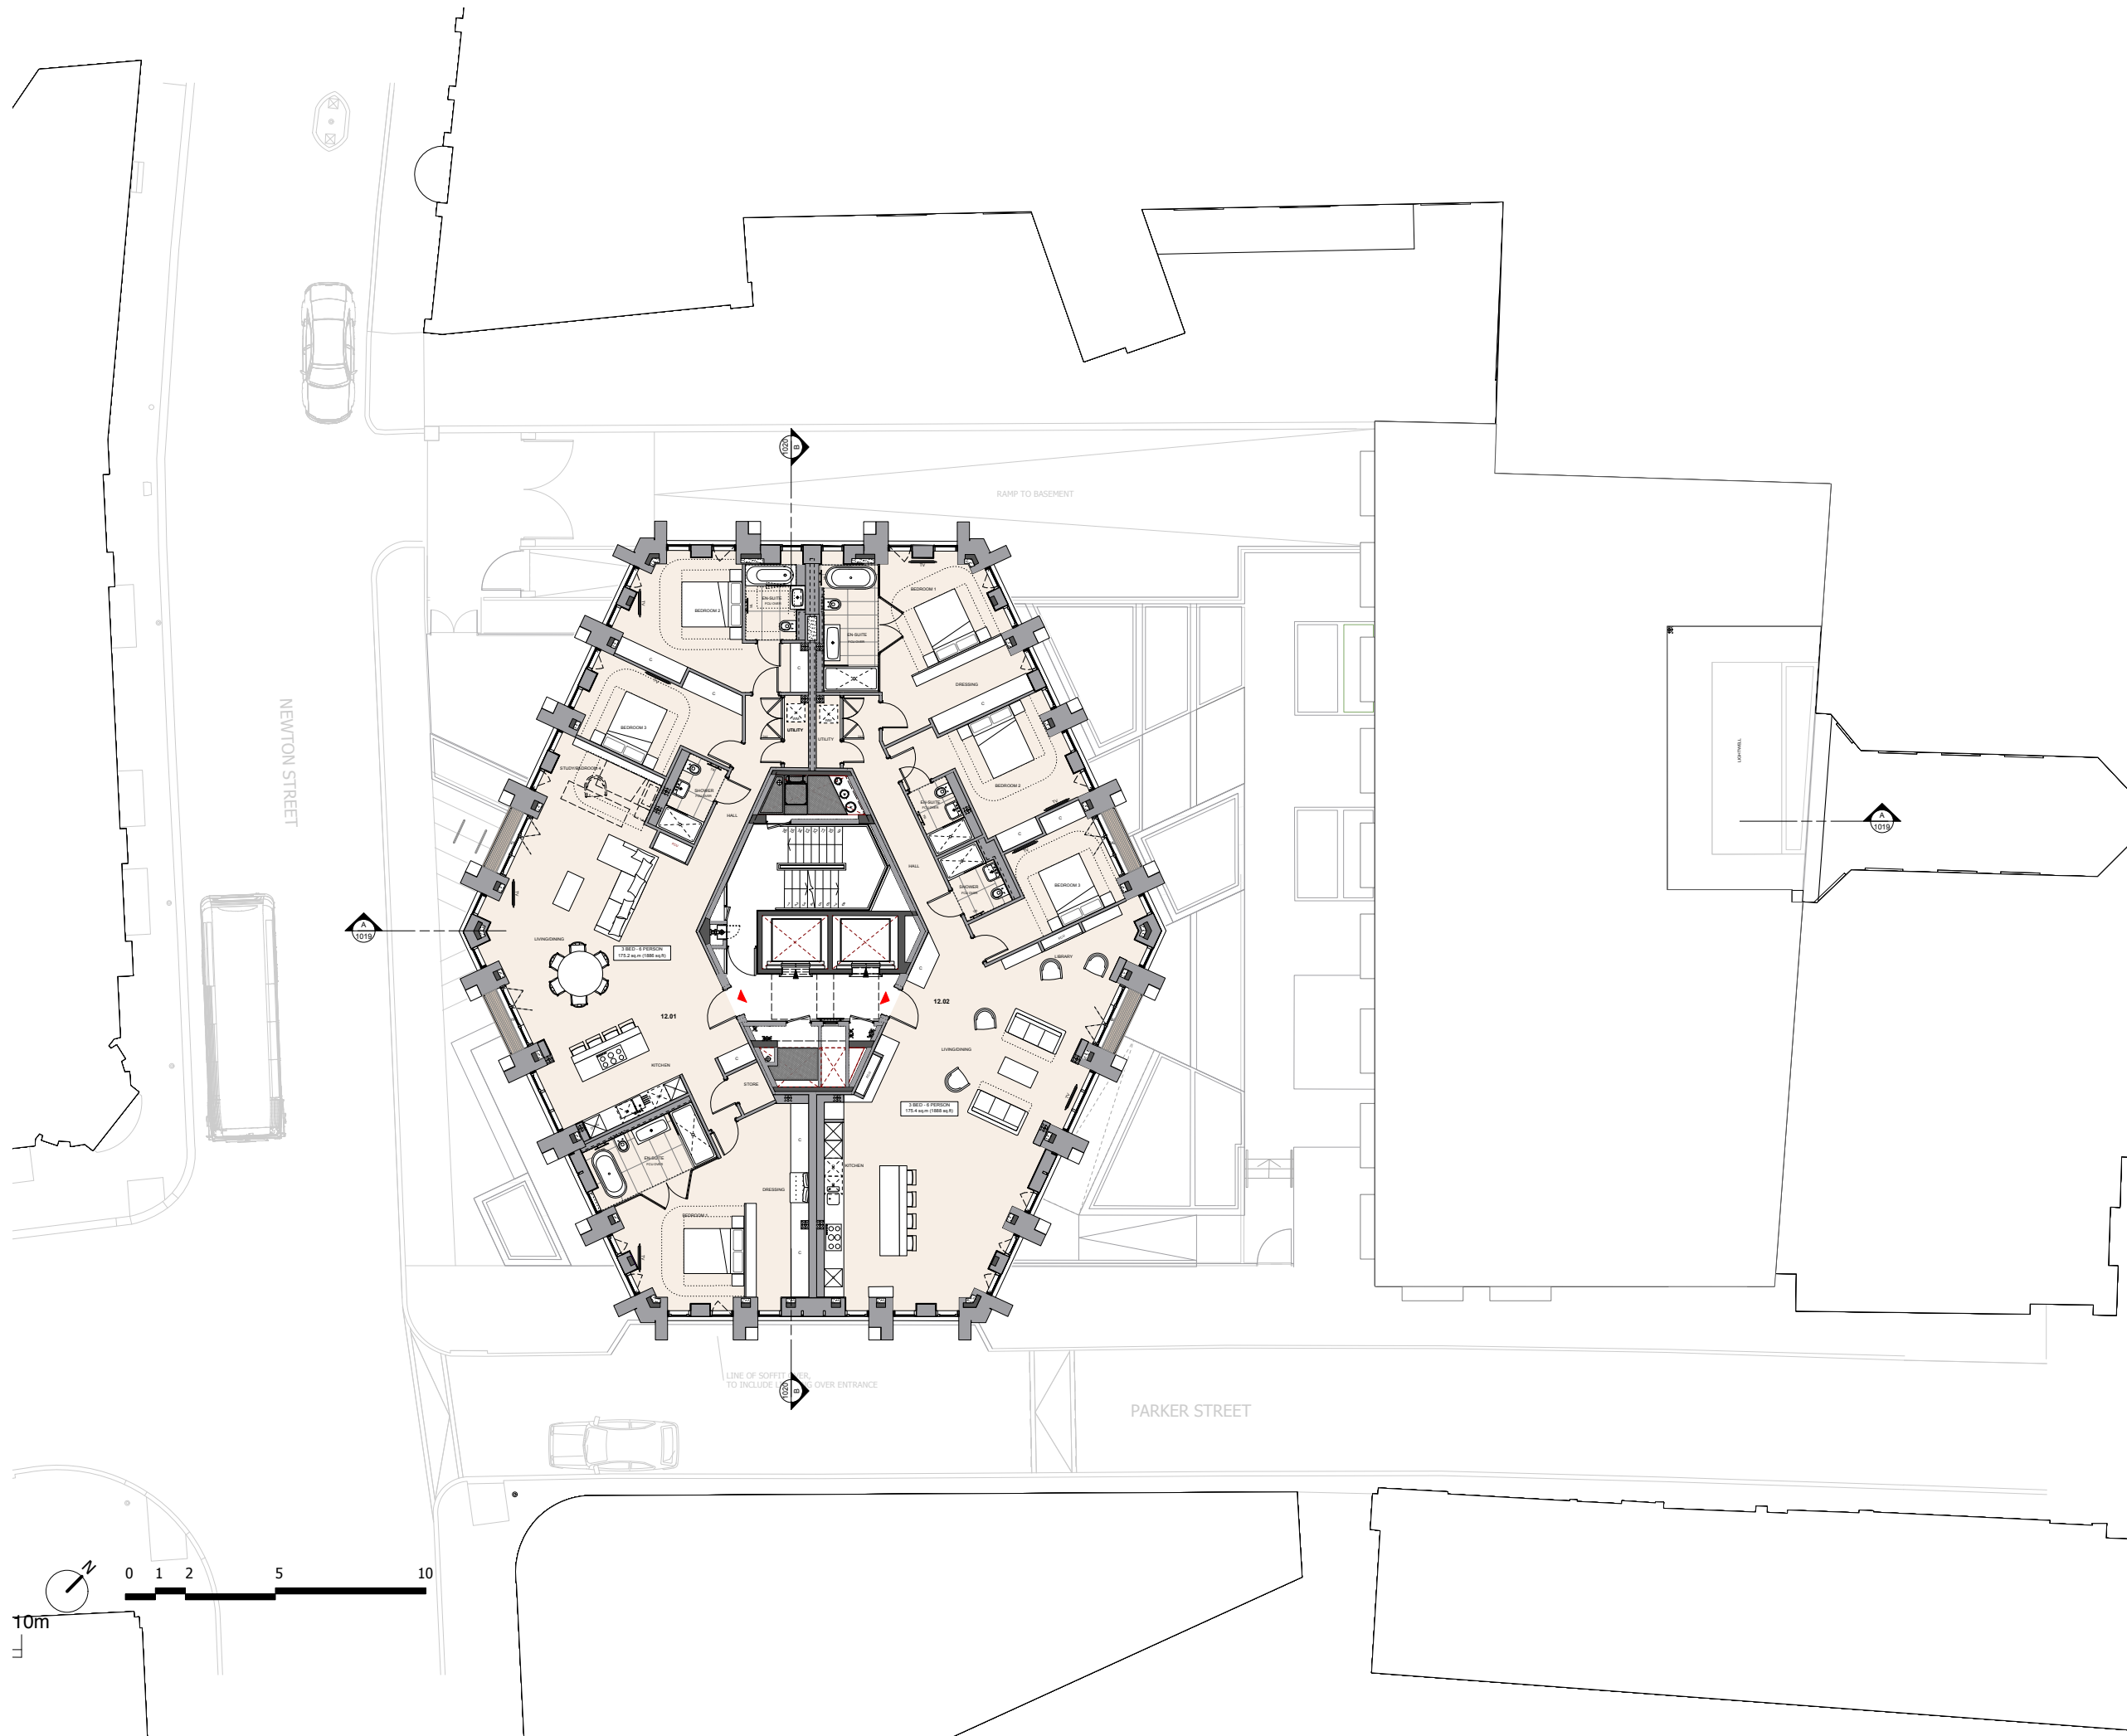

DIMENSION AT ORIGINAL SHEET SIZE  
 Contractors must check all dimensions on site. Only figured dimensions are to be worked from.  
 Discrepancies must be reported to the Architect before proceeding. © This drawing is Copyright

**FOR PLANNING**

REVISION	DRN	CHKD	DATE
First Issue	FC	KC	30/04/15
Issue for planning	FC	KC	14/05/15
Rev A - Updated planning issue	MP	AGP	11/12/15



CLIENT  
**PARKER TOWER LIMITED**

PROJECT  
**PARKER TOWER  
 COVENT GARDEN**


DRAWING  
**TWELFTH FLOOR PROPOSED**

SCALE 1:100 @ A1 DATE APRIL 2015  
 1:200 @ A3

DRAWING No. 15125Ax12P1012 DRAWN BY FC  
 REVISION A

**A & Q PARTNERSHIP (LONDON) LTD**  
 THE LUX BUILDING, 2-4 HOKTON SQUARE, LONDON, N1 1 6 NU  
 Tel: 020 7613 2244 Fax: 020 7613 2842 Email: london@aqp.co.uk  
 ARCHITECTURE DESIGN MASTERPLANNING INTERIORS

**APPROVED**

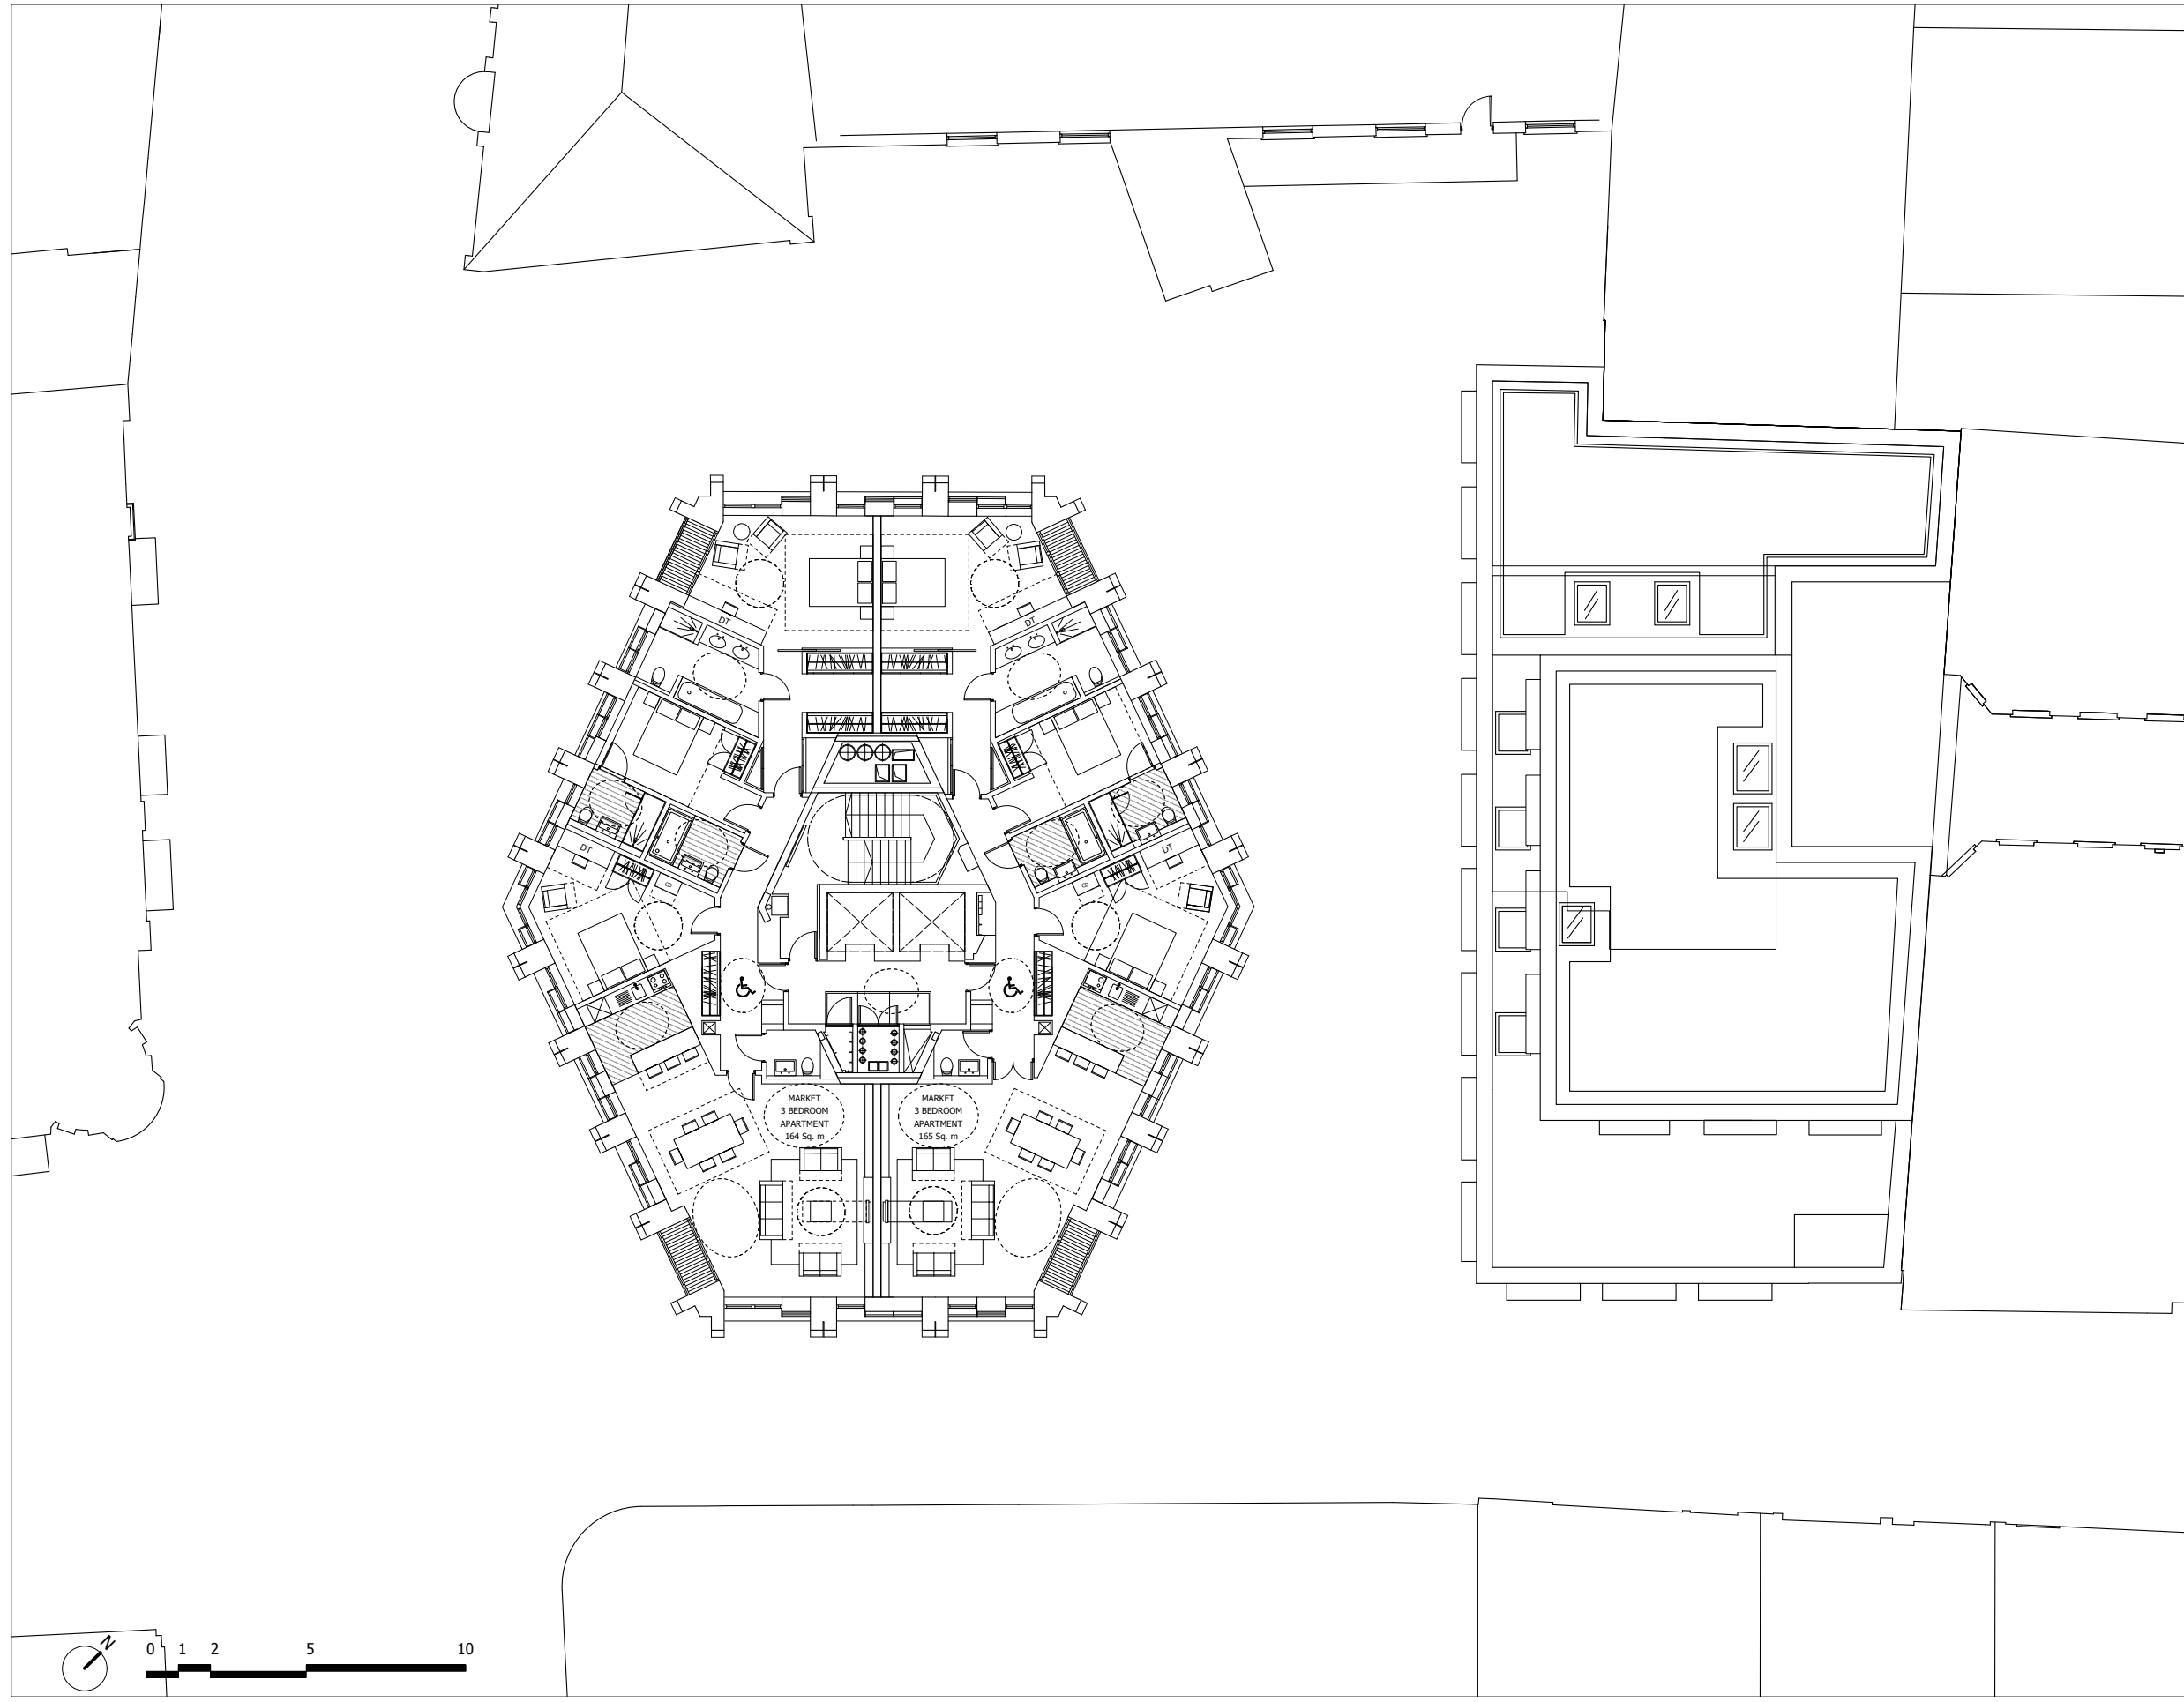

**FOR PLANNING**

REVISION	DRN	CHKD	DATE
First Issue	FC	KC	30/04/15
Issue for planning	FC	KC	14/05/15

**A&Q**  
 PARTNERSHIP

CLIENT  
 PARKER TOWER LIMITED

PROJECT  
 PARKER TOWER  
 COVENT GARDEN


DRAWING  
 THIRTEENTH FLOOR PROPOSED

SCALE 1:100 @ A1 DATE APRIL 2015  
 1:200 @ A3

DRAWING No. 15125Ax13P1013 DRAWN BY FC  
 REVISION -

**A&Q PARTNERSHIP (LONDON) LTD**  
 THE LUX BUILDING, 2-4 HOXTON SQUARE, LONDON N1 6NU  
 Tel: 020 7613 2244 Fax: 020 7613 2642 Email: london@aqp.co.uk  
 ARCHITECTURE DESIGN MASTERPLANNING INTERIORS



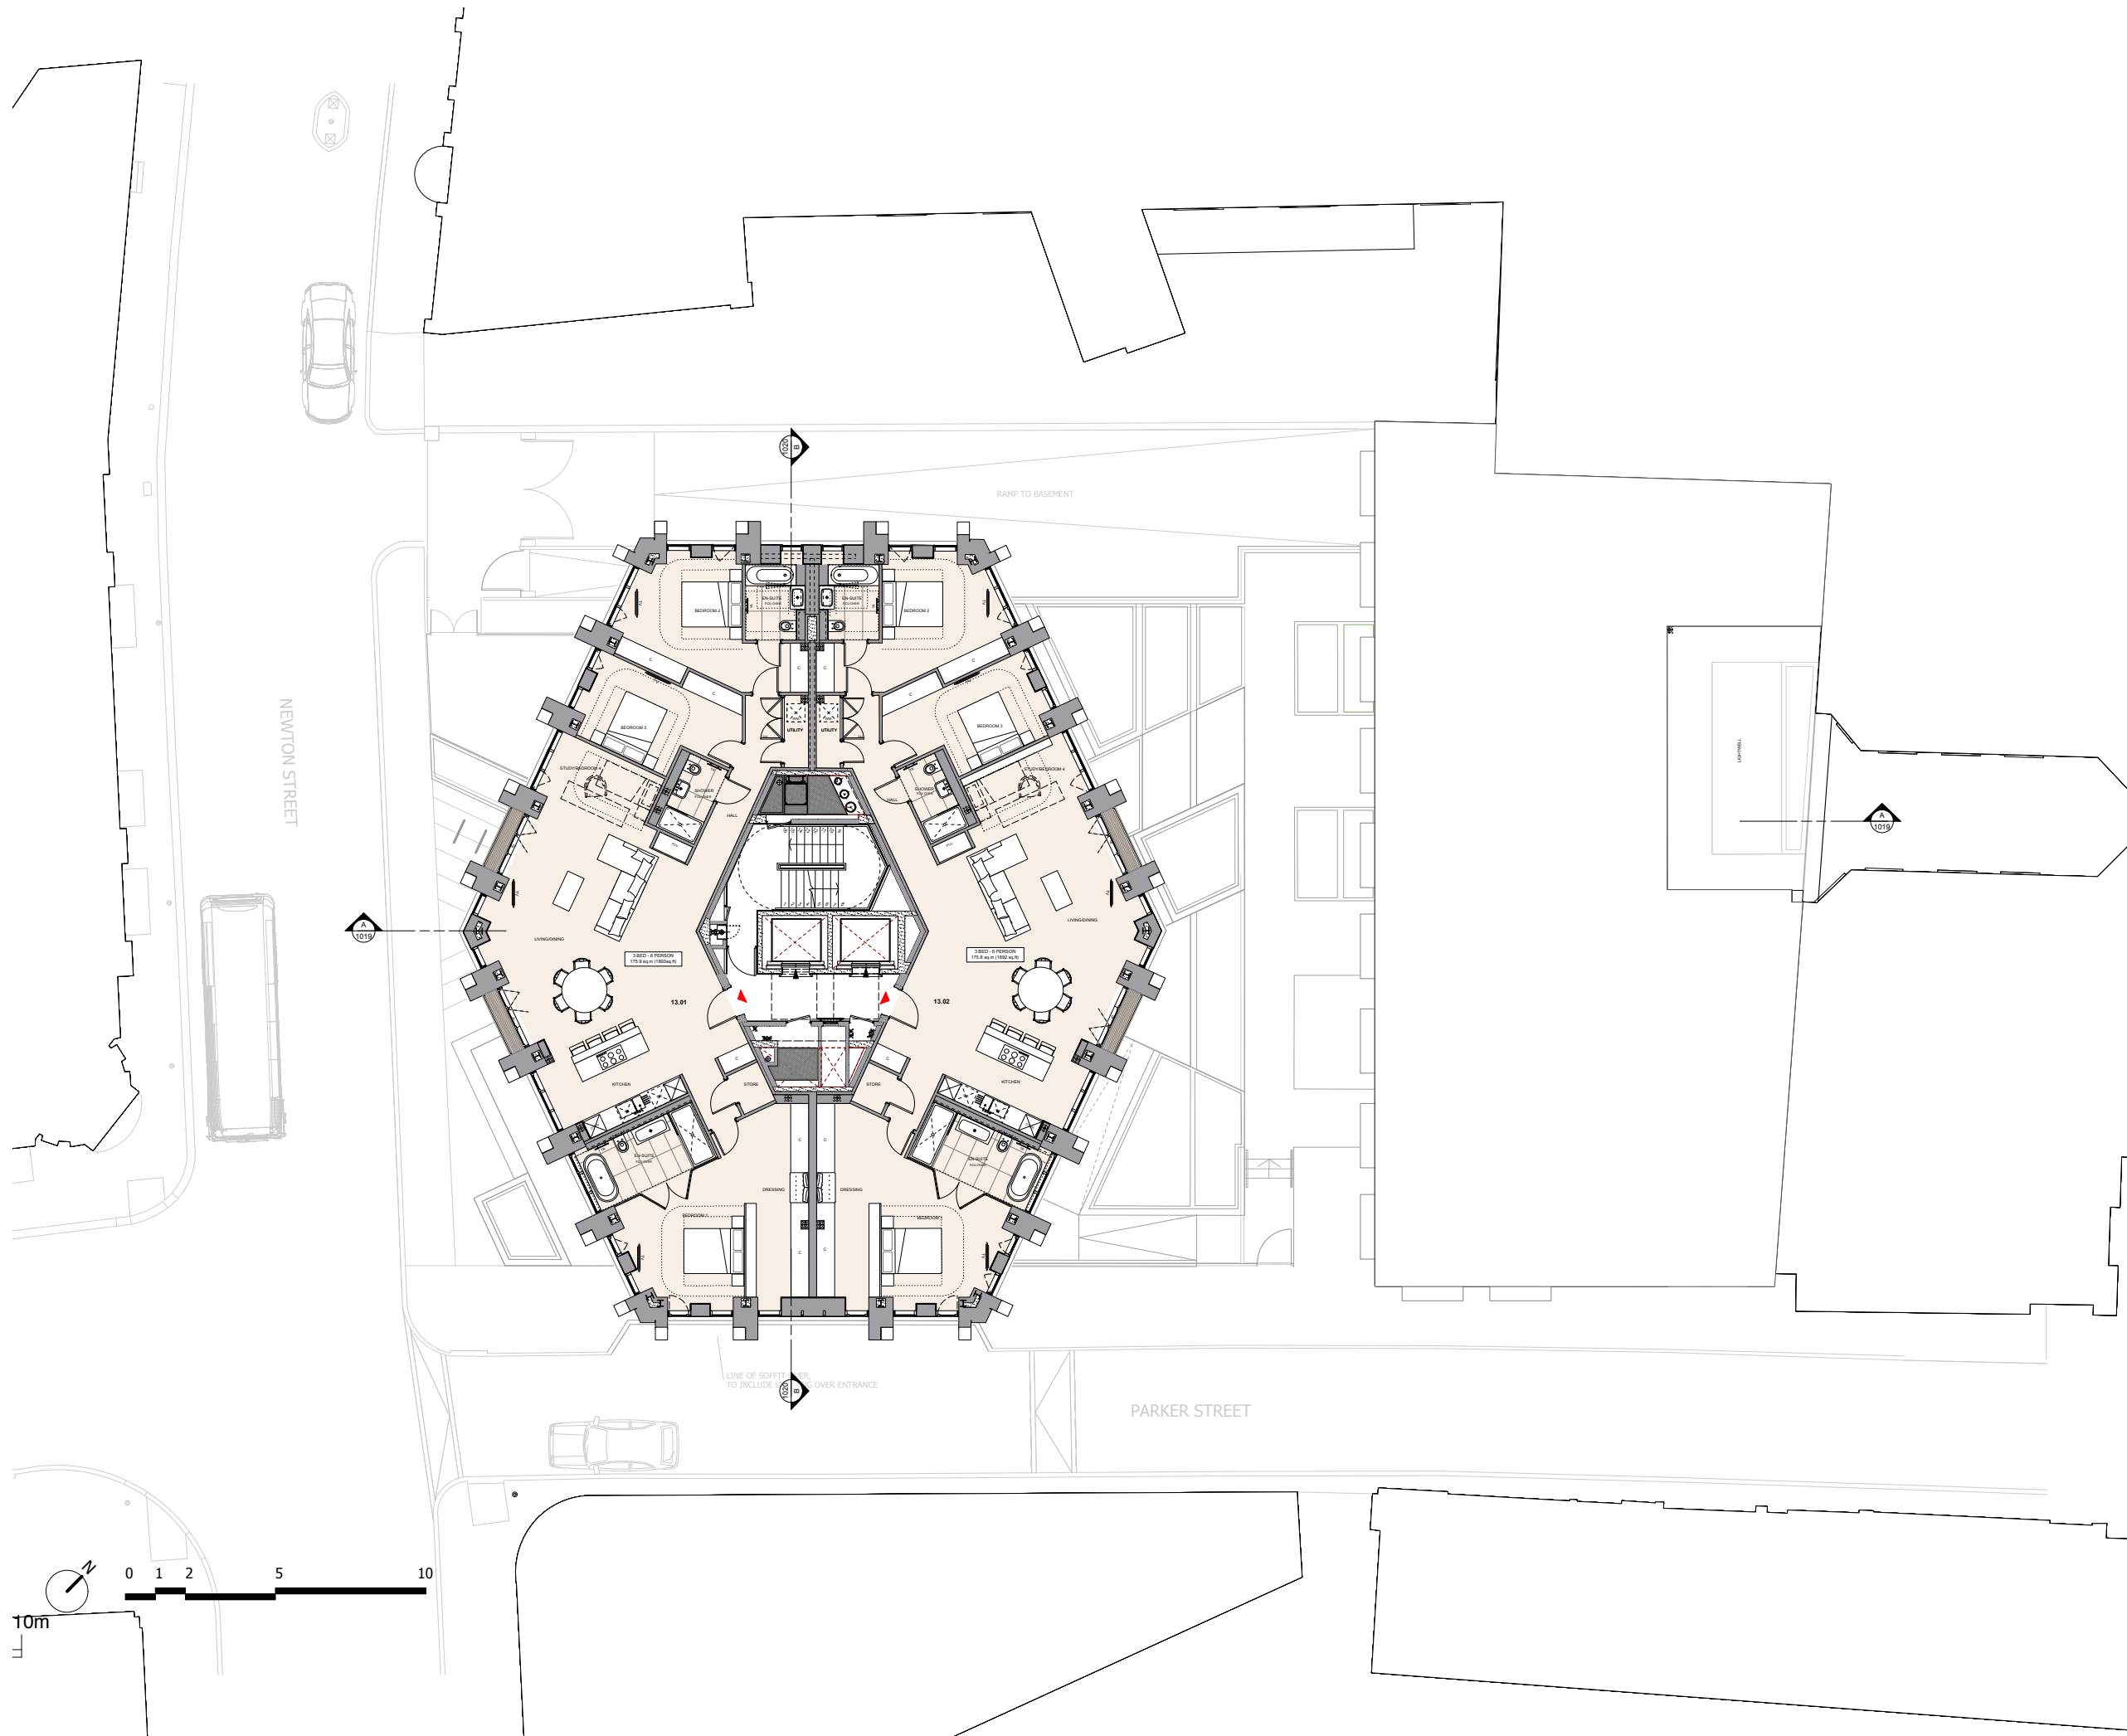

0 10 50 100mm  
 DIMENSION AT ORIGINAL SHEET SIZE  
 Contractors must check all dimensions on site. Only figured dimensions are to be worked from.  
 Discrepancies must be reported to the Architect before proceeding. © This drawing is Copyright

**FOR PLANNING**

REVISION	DRN	CHKD	DATE
First Issue	FC	KC	30/04/15
Issue for planning	FC	KC	14/05/15
Rev A - Updated planning issue	MP	AGP	11/12/15



CLIENT  
 PARKER TOWER LIMITED

PROJECT  
 PARKER TOWER  
 COVENT GARDEN


DRAWING  
 THIRTEENTH FLOOR PROPOSED

SCALE 1:100 @ A1 DATE APRIL 2015  
 1:200 @ A3

DRAWING No. 15125Ax13P1013 DRAWN BY FC  
 REVISION A

A & Q PARTNERSHIP (LONDON) LTD  
 THE LUX BUILDING, 2-4 HOKTON SQUARE, LONDON, N1 6 NU  
 Tel: 020 7613 2244 Fax: 020 7613 2842 Email: london@aqp.co.uk  
 ARCHITECTURE DESIGN MASTERPLANNING INTERIORS

**APPROVED**

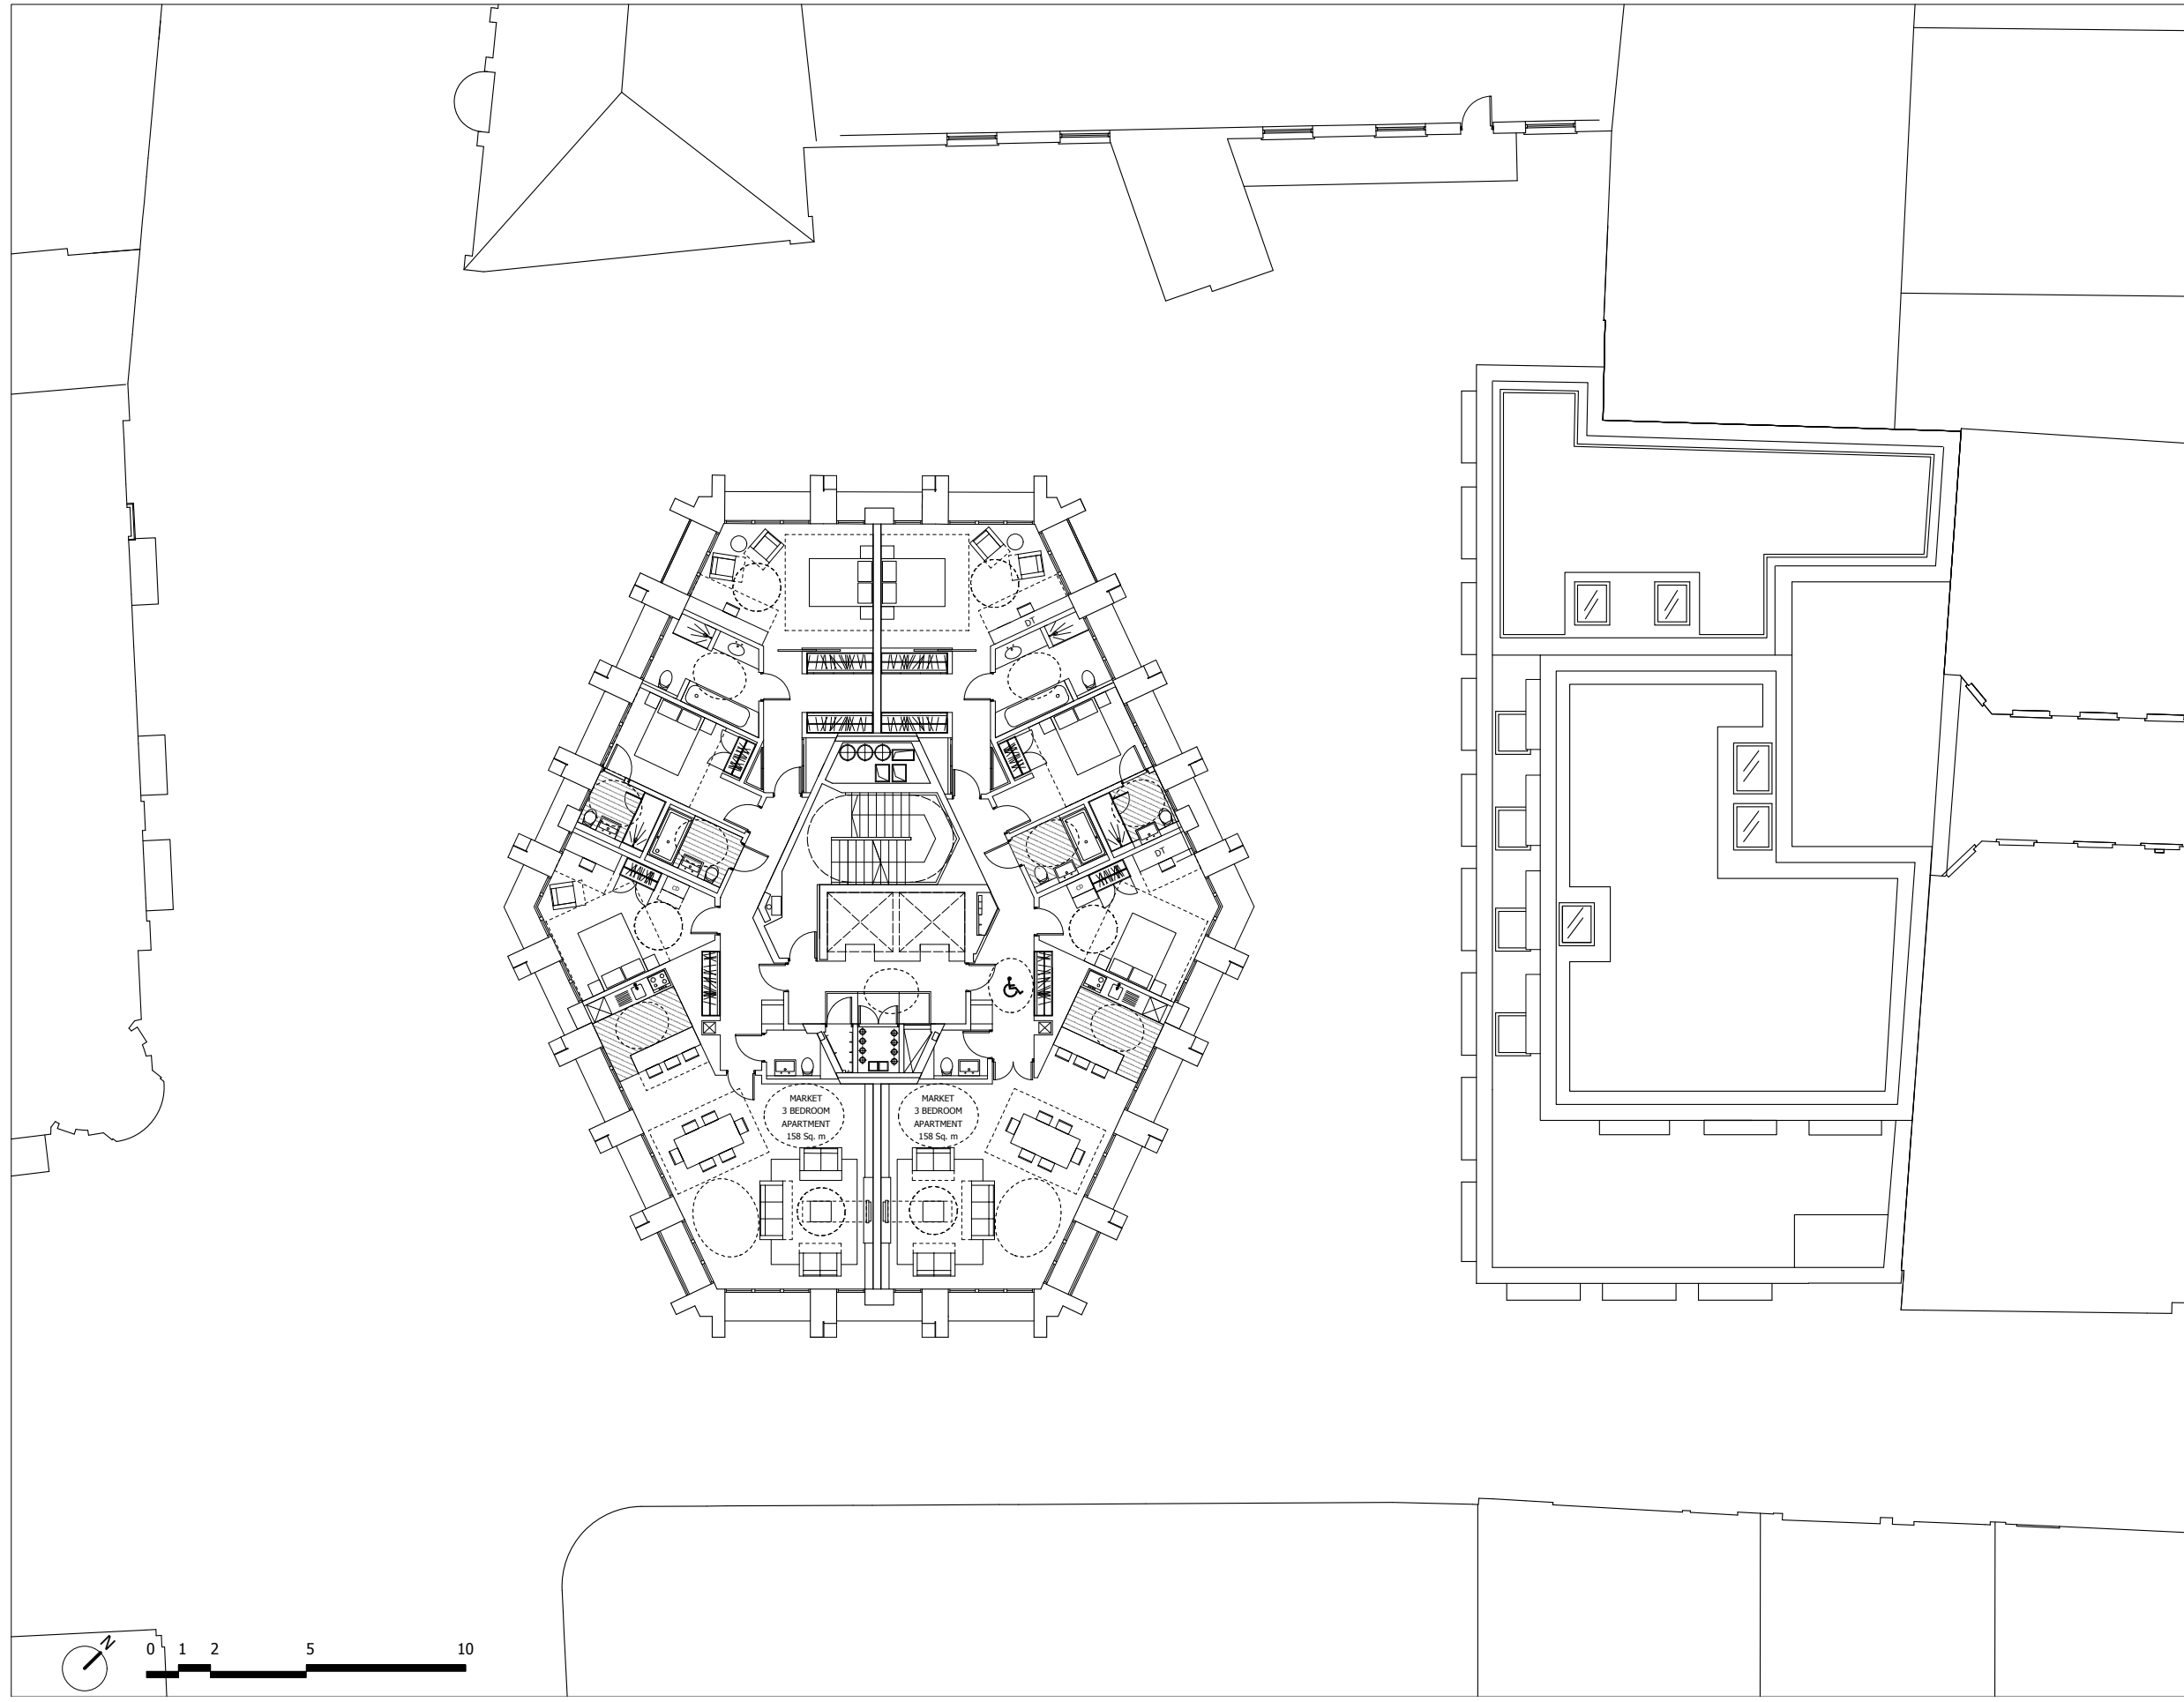

**FOR PLANNING**

REVISION	DRN	CHKD	DATE
First Issue	FC	KC	30/04/15
Issue for planning	FC	KC	14/05/15

**A&Q**  
 PARTNERSHIP

CLIENT  
 PARKER TOWER LIMITED


PROJECT  
 PARKER TOWER  
 COVENT GARDEN

DRAWING  
 FOURTEENTH FLOOR PROPOSED

SCALE 1:100 @ A1 DATE APRIL 2015  
 1:200 @ A3

DRAWING No. 15125Ax14P1014 DRAWN BY FC  
 REVISION -

**A&Q PARTNERSHIP (LONDON) LTD**  
 THE LUX BUILDING, 2-4 HOXTON SQUARE, LONDON N1 6NU  
 Tel: 020 7613 2244 Fax: 020 7613 2642 Email: london@aqp.co.uk  
 ARCHITECTURE DESIGN MASTERPLANNING INTERIORS

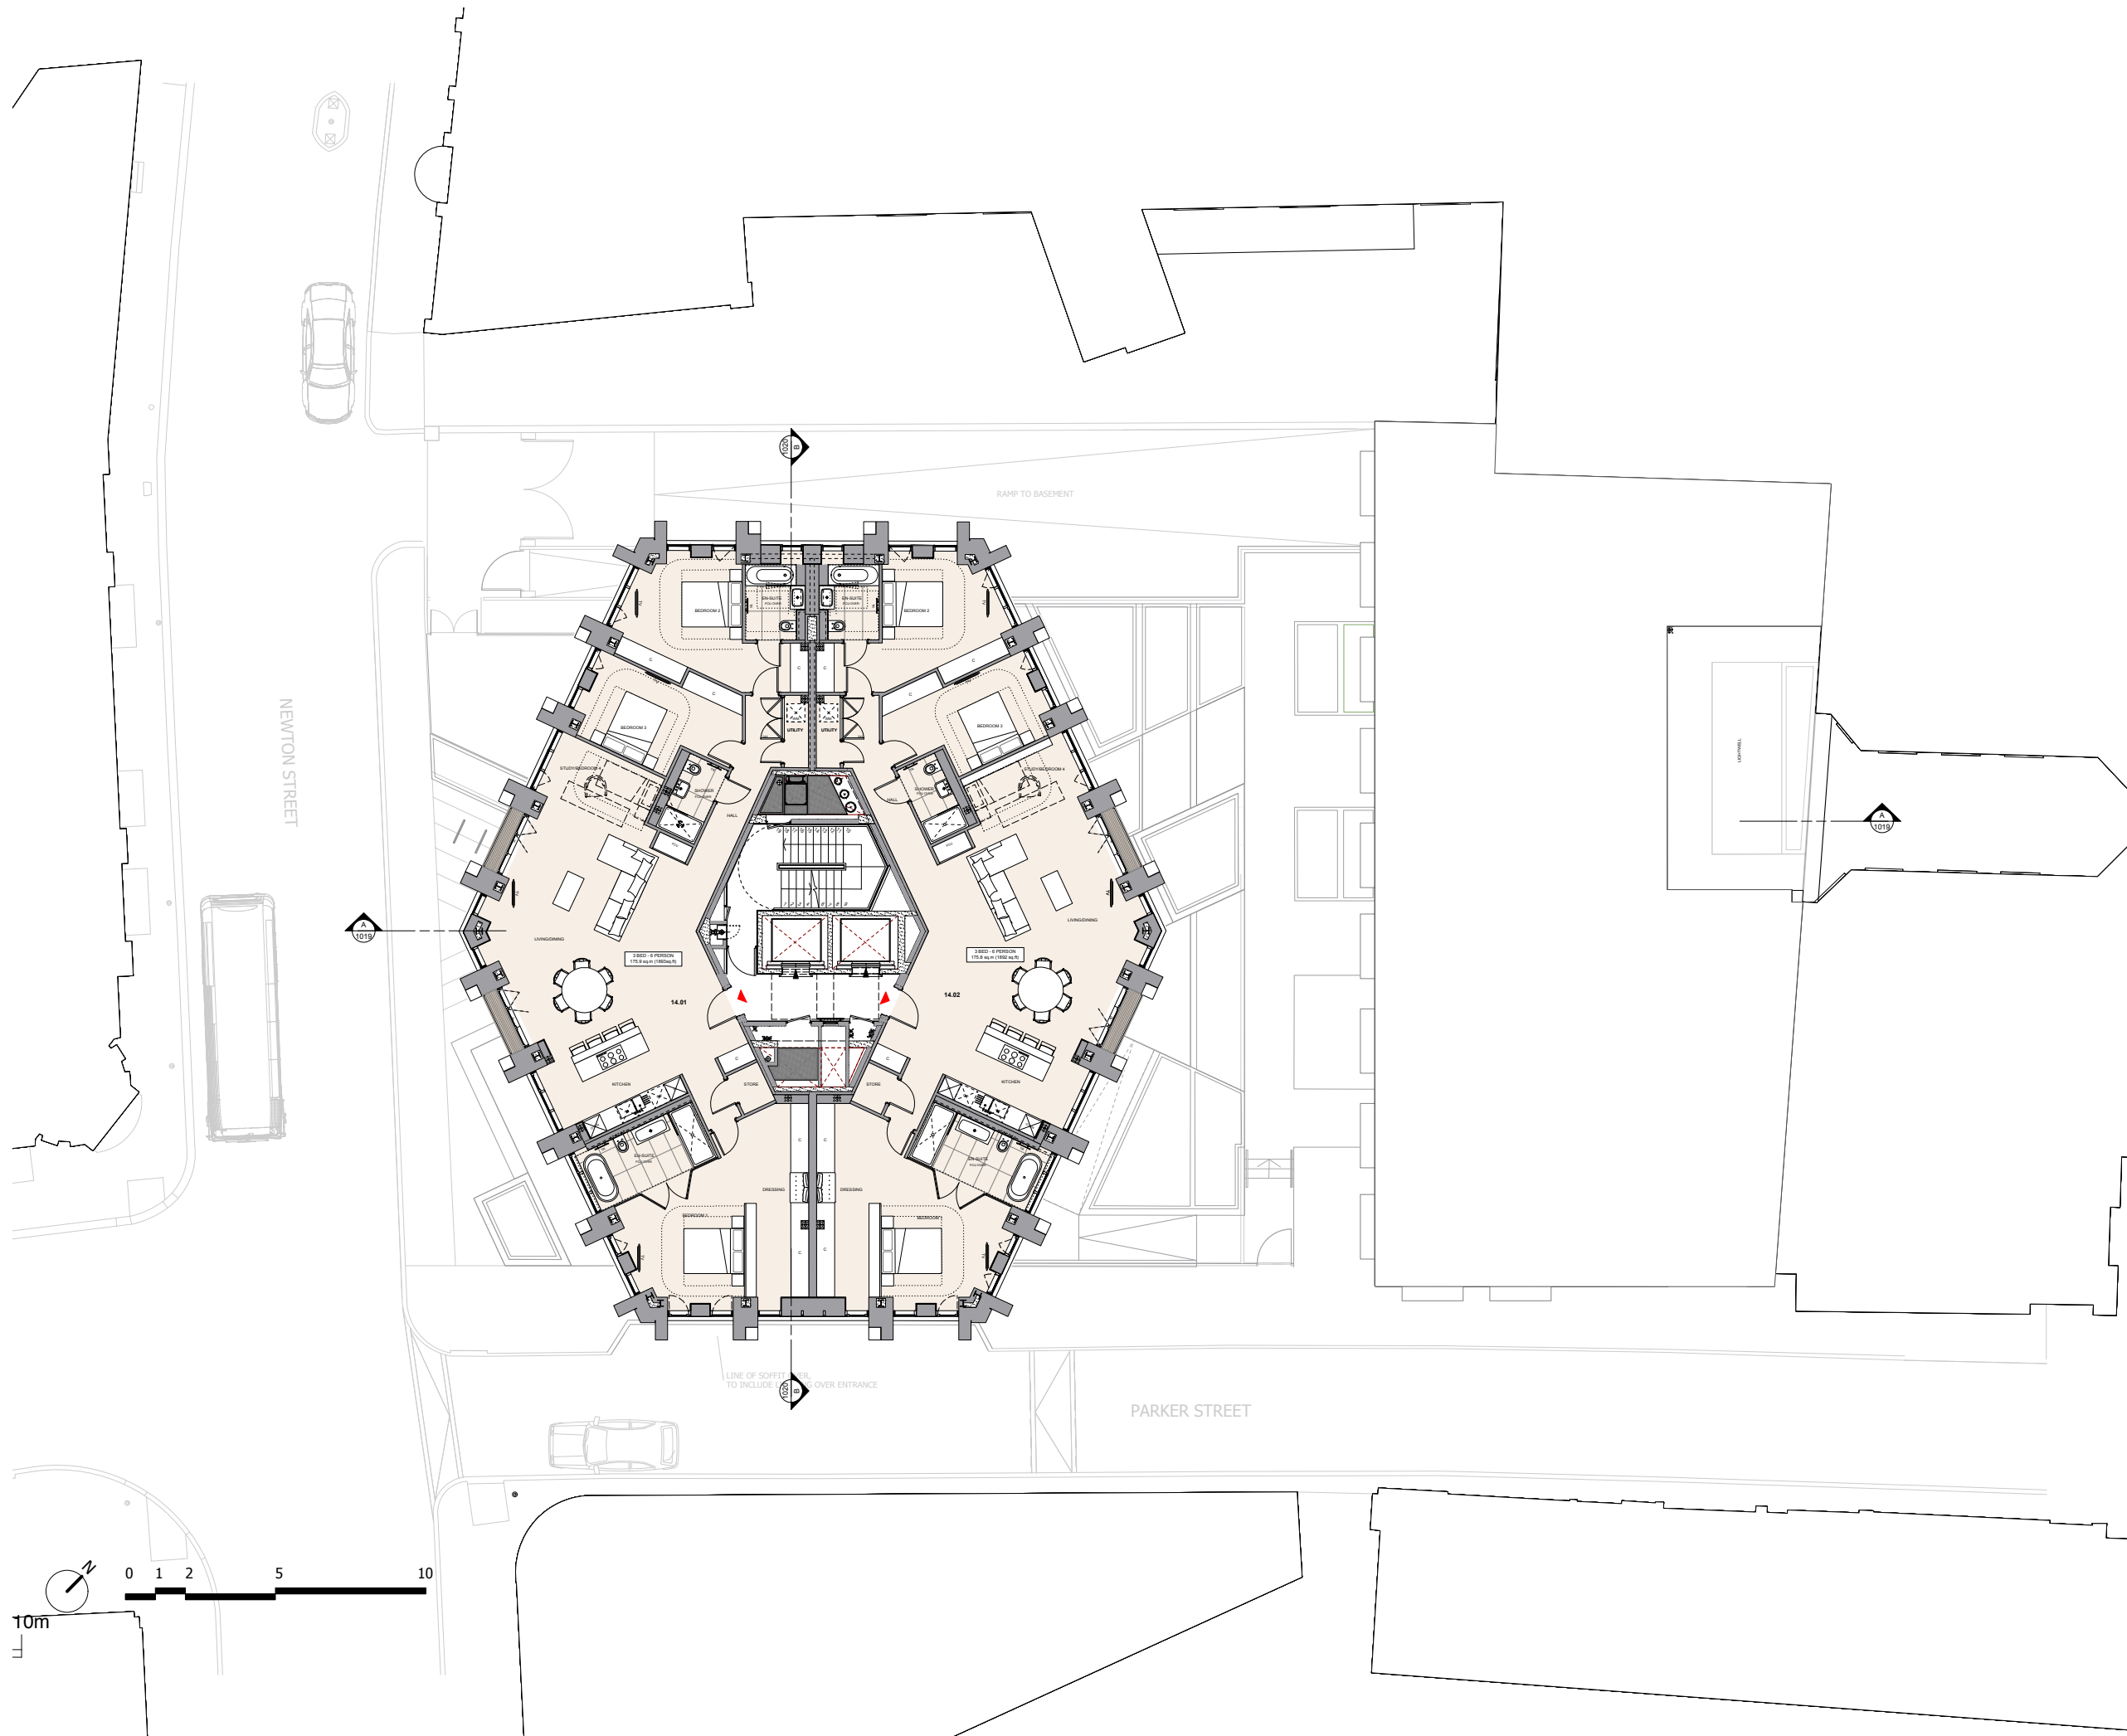

0 10 50 100mm  
 DIMENSION AT ORIGINAL SHEET SIZE  
 Contractors must check all dimensions on site. Only figured dimensions are to be worked from.  
 Discrepancies must be reported to the Architect before proceeding. © The drawing is Copyright

**FOR PLANNING**

REVISION	DRN	CHKD	DATE
First Issue	FC	KC	30/04/15
Issue for planning	FC	KC	14/05/15
Rev A - Updated planning issue	MP	AGP	11/12/15



CLIENT  
**PARKER TOWER LIMITED**

PROJECT  
**PARKER TOWER  
 COVENT GARDEN**


DRAWING  
**FOURTEENTH FLOOR PROPOSED**

SCALE 1:100 @ A1 DATE APRIL 2015  
 1:200 @ A3

DRAWING No. 15125Ax14P1014 DRAWN BY FC  
 REVISION A

**A & Q PARTNERSHIP (LONDON) LTD**  
 THE LUX BUILDING, 2-4 HOKTON SQUARE, LONDON, N1 6 NU  
 Tel: 020 7613 2244 Fax: 020 7613 2842 Email: london@aqp.co.uk  
 ARCHITECTURE DESIGN MASTERPLANNING INTERIORS

**APPROVED**

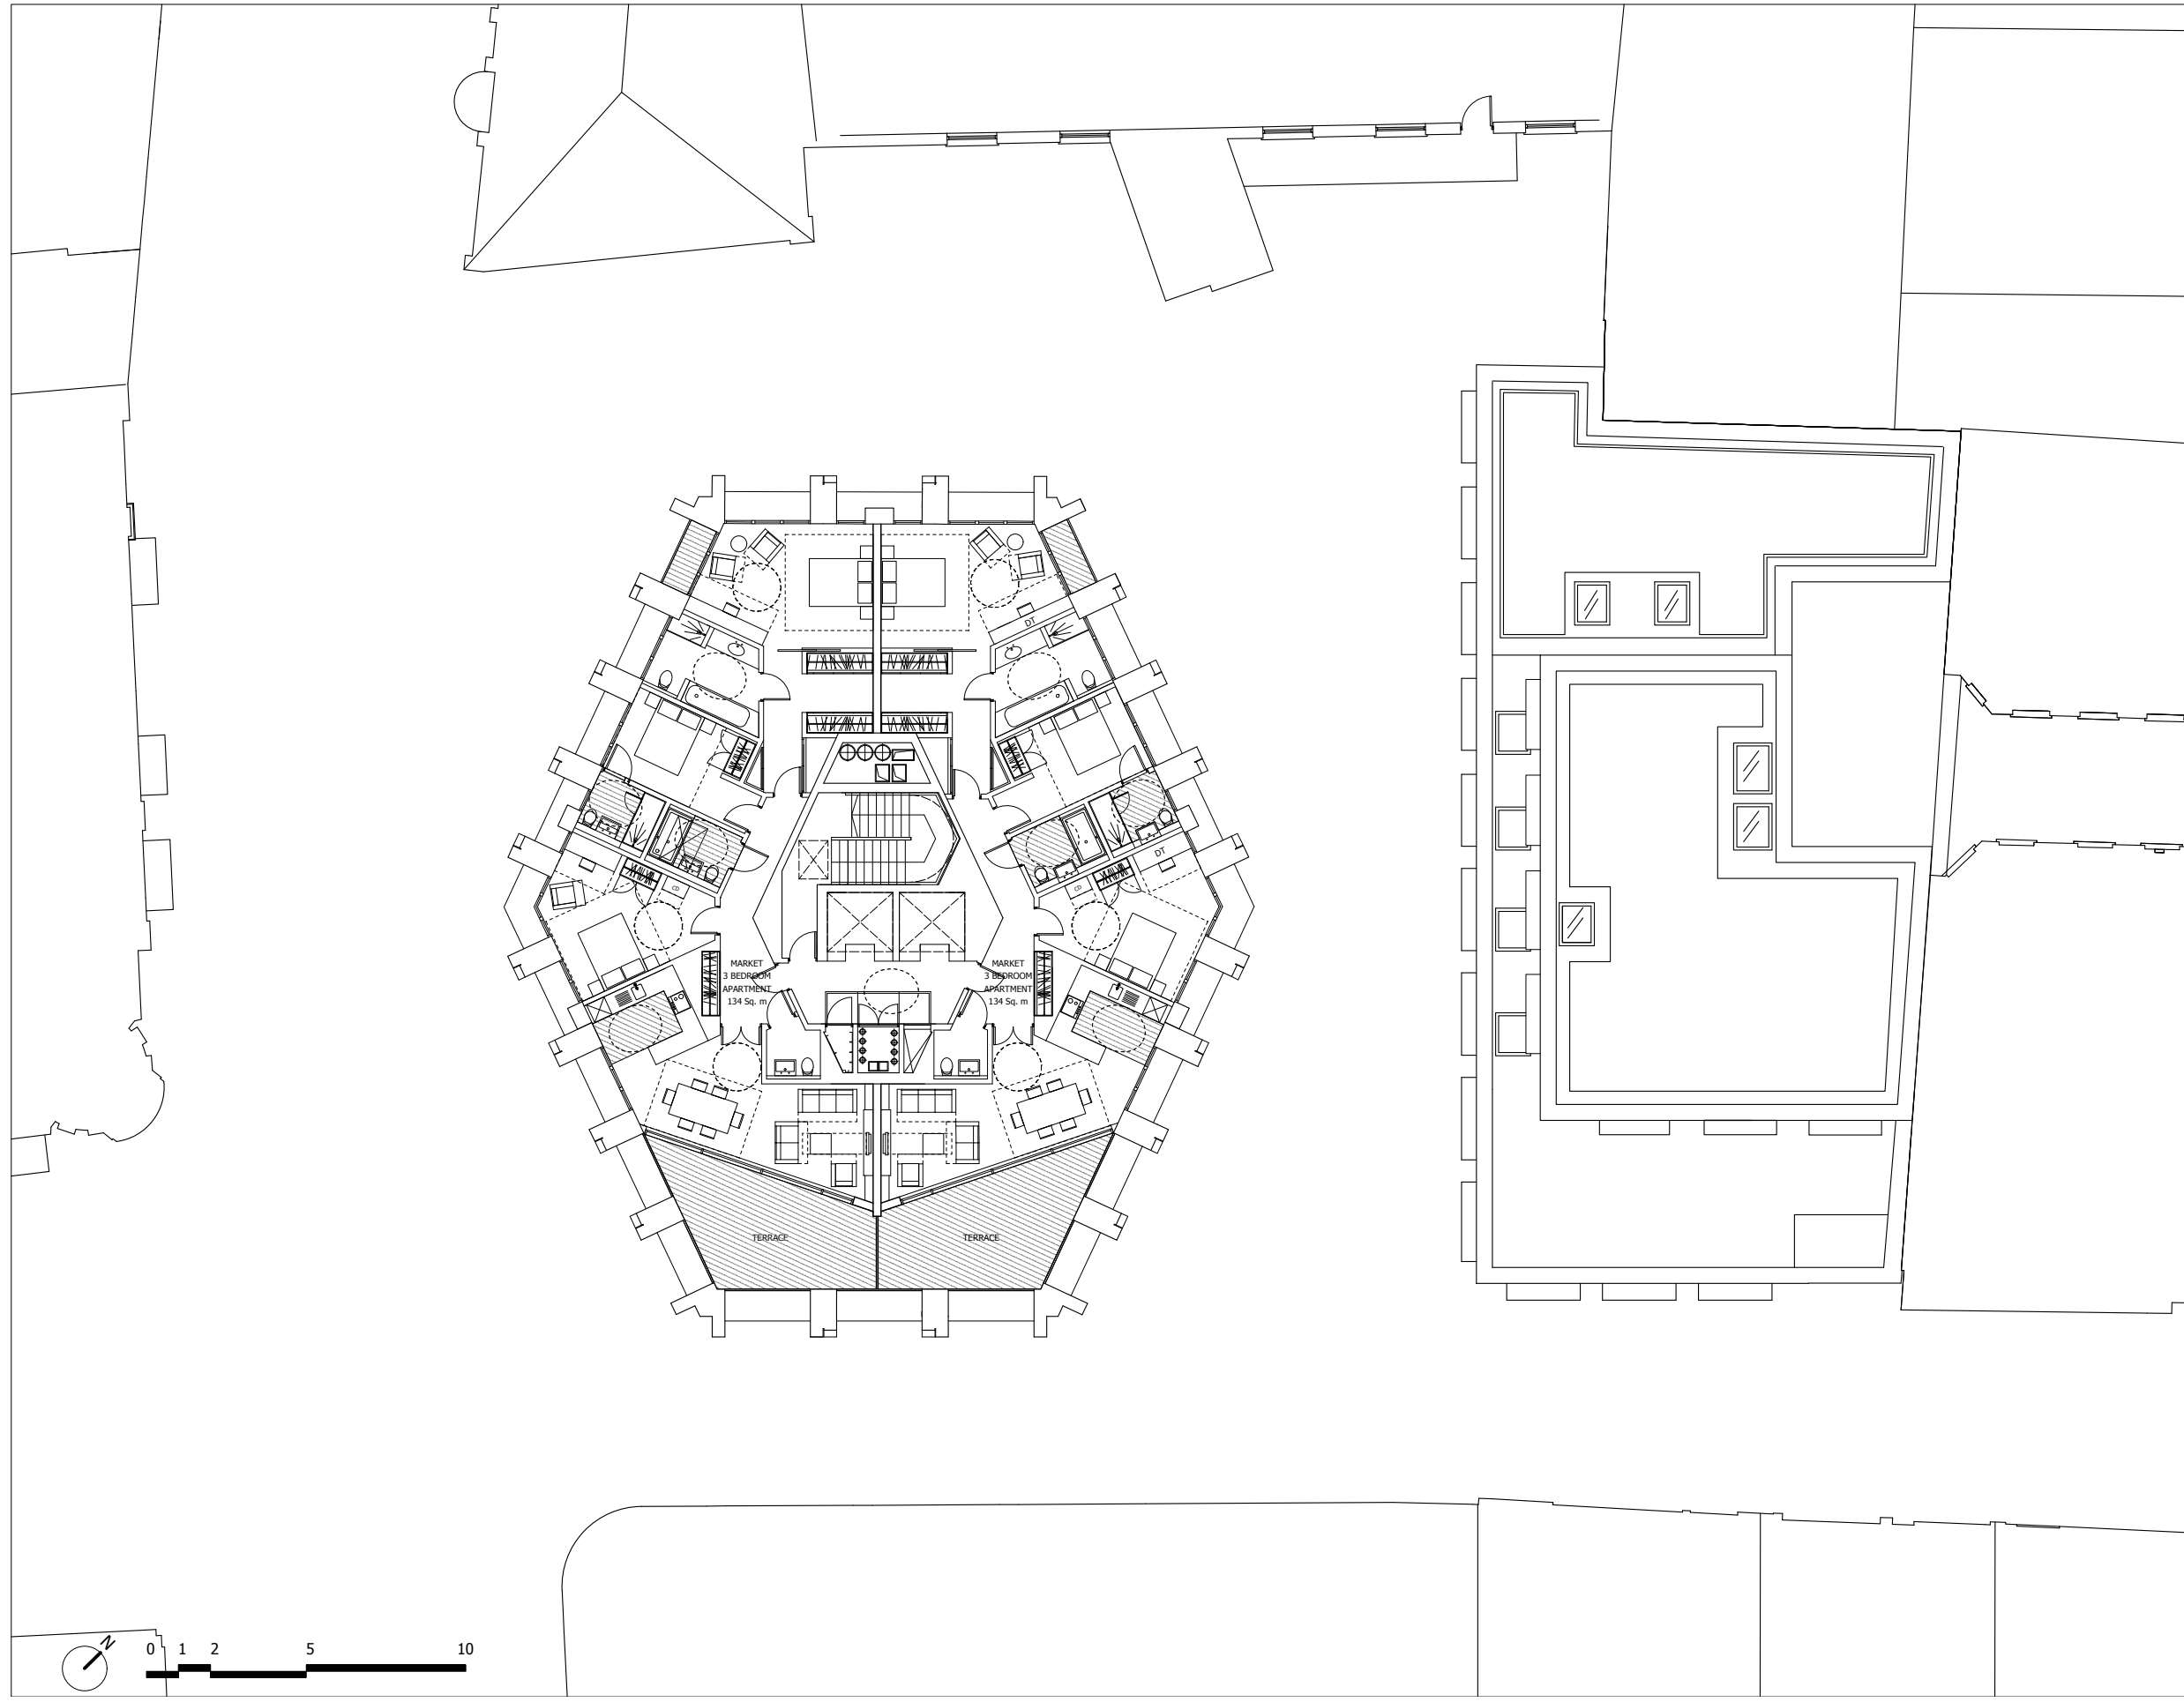

**FOR PLANNING**

REVISION	DRN	CHKD	DATE
First Issue	FC	KC	30/04/15
Issue for planning	FC	KC	14/05/15



CLIENT  
**PARKER TOWER LIMITED**

PROJECT  
**PARKER TOWER  
COVENT GARDEN**

DRAWING  
**FIFTEENTH FLOOR PROPOSED**


SCALE 1:100 @ A1 DATE APRIL 2015  
1:200 @ A3

DRAWING No. 15125Ax15P1015 DRAWN BY FC REVISION -

**A&Q PARTNERSHIP (LONDON) LTD**  
THE LUX BUILDING, 2-4 HOXTON SQUARE, LONDON N1 6NU  
Tel: 020 7613 2244 Fax: 020 7613 2642 Email: london@aqp.co.uk  
ARCHITECTURE DESIGN MASTERPLANNING INTERIORS





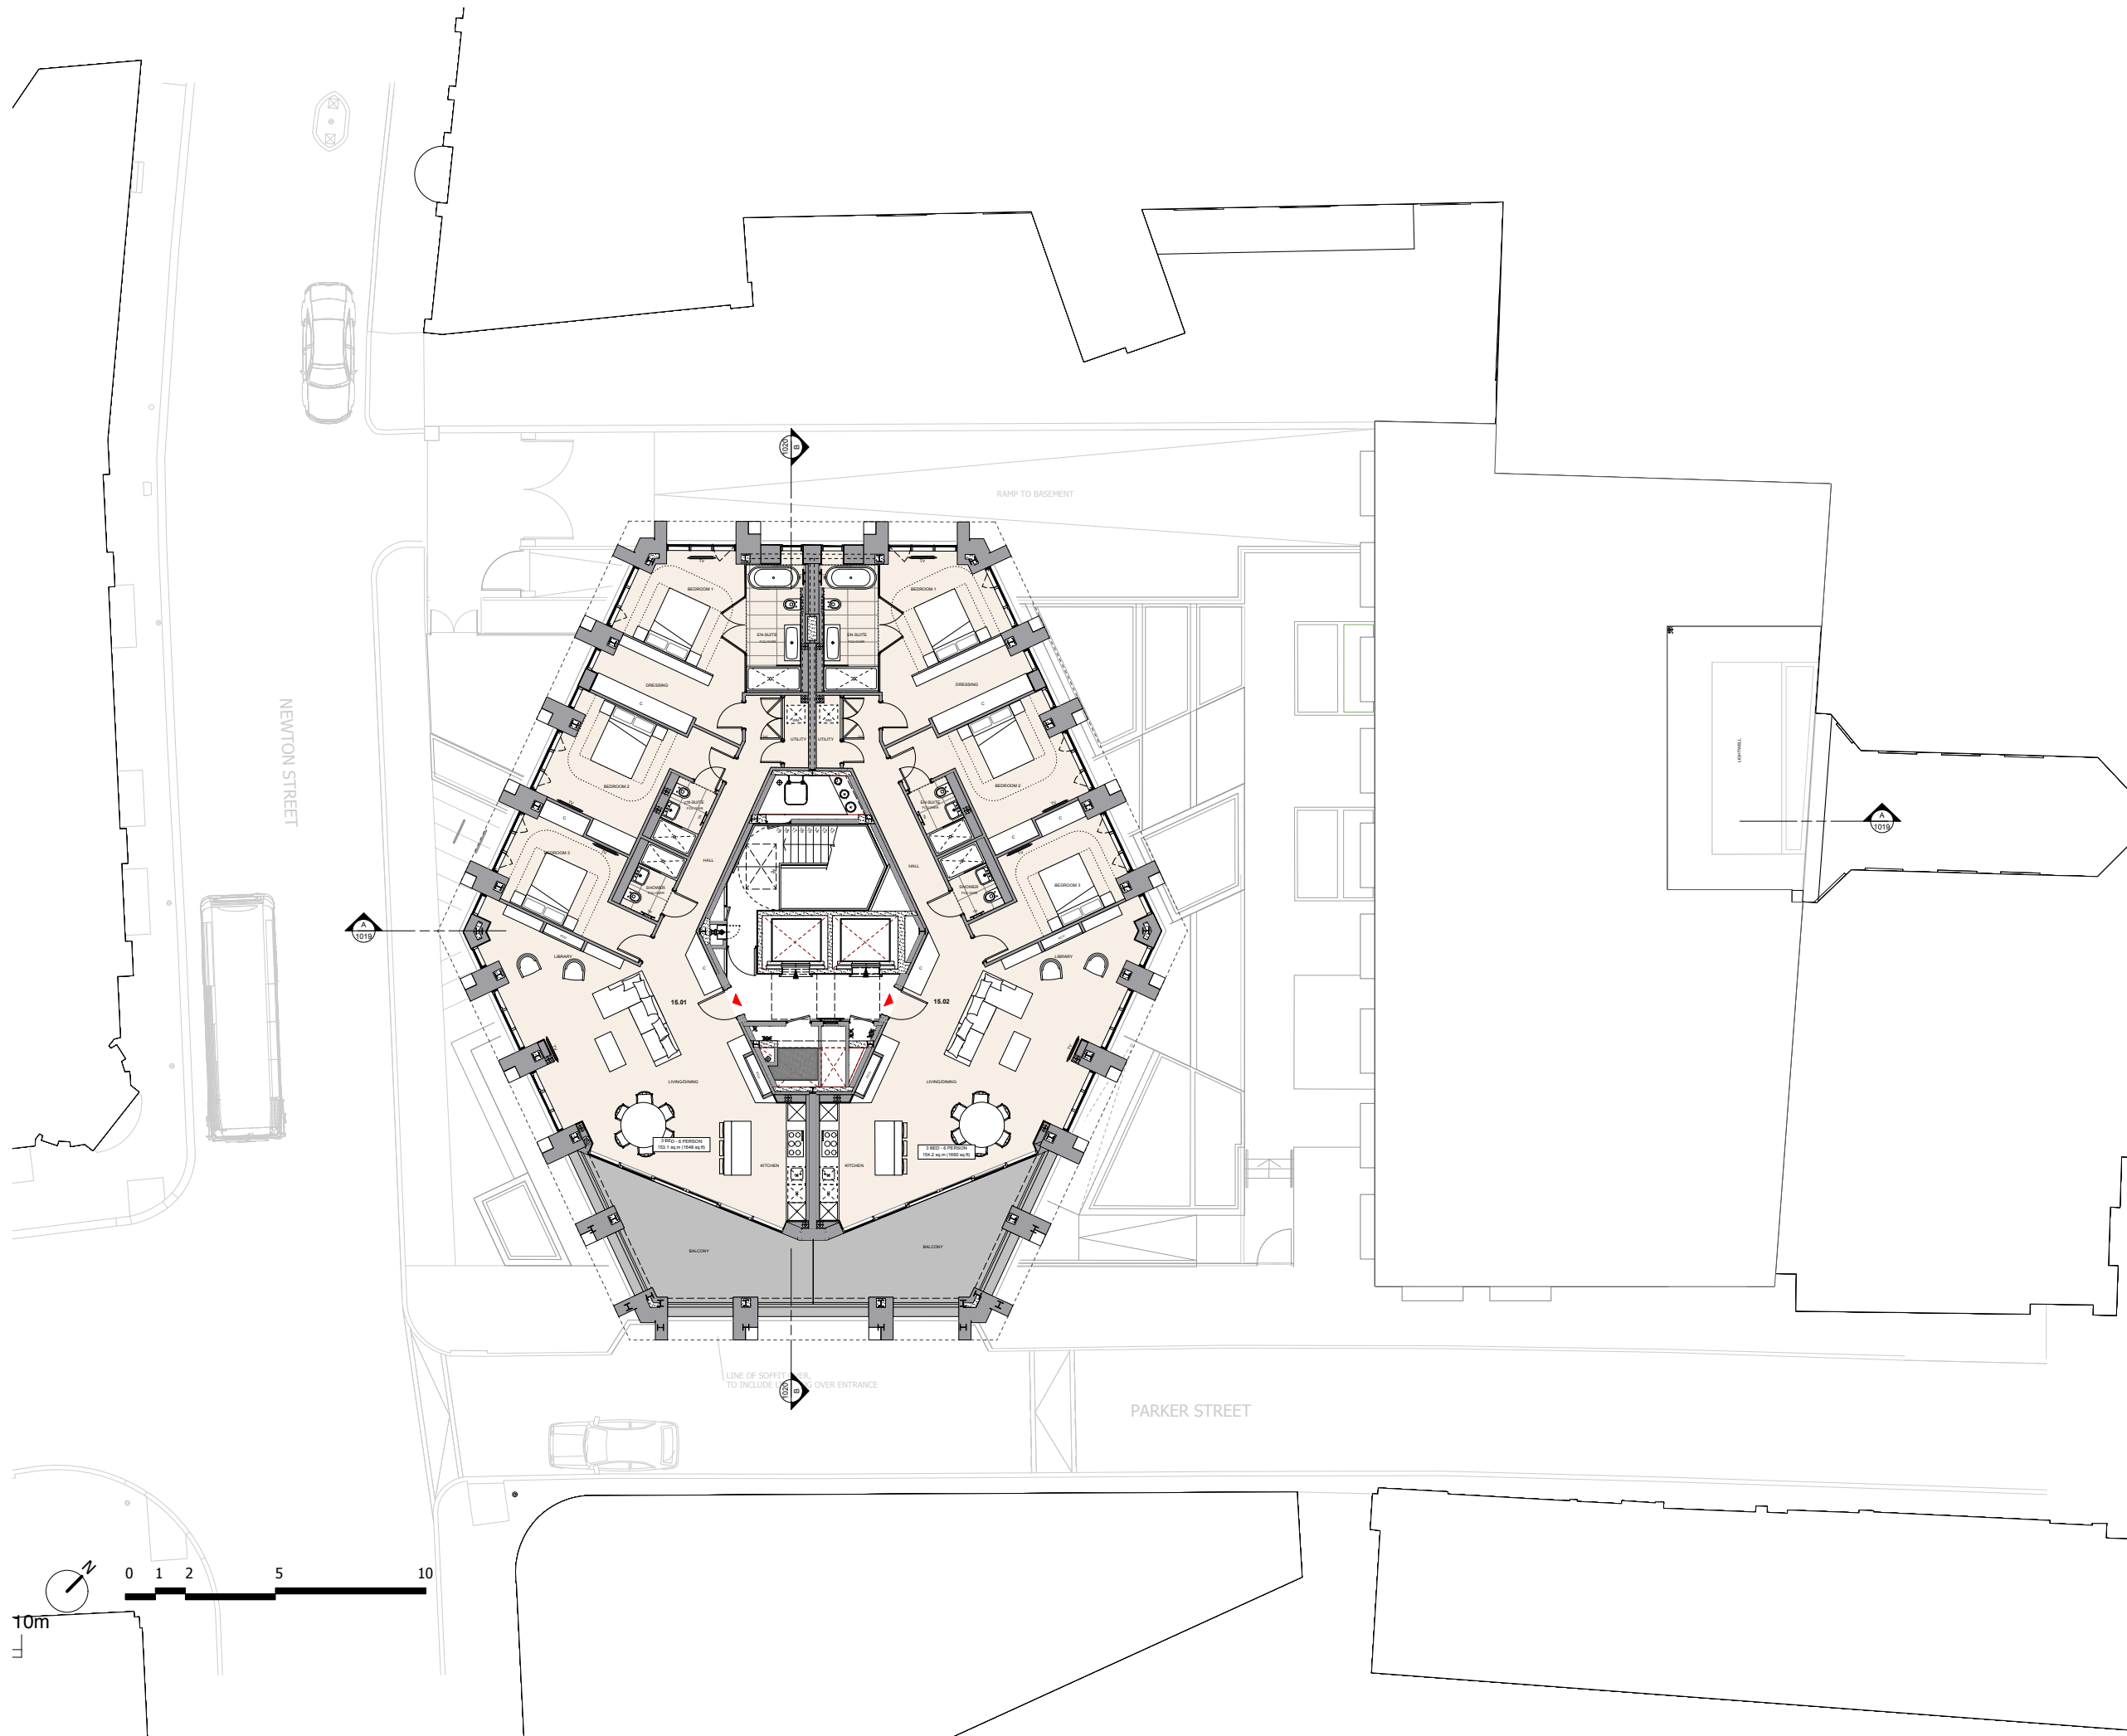

0 10 50 100mm  
 DIMENSION AT ORIGINAL SHEET SIZE  
 Contractors must check all dimensions on site. Only figured dimensions are to be worked from.  
 Discrepancies must be reported to the Architect before proceeding. © The drawing is Copyright

**FOR PLANNING**

REVISION	DRN	CHKD	DATE
First Issue	FC	KC	30/04/15
Issue for planning	FC	KC	14/05/15
Rev A - Updated planning issue	MP	AGP	11/12/15



CLIENT  
 PARKER TOWER LIMITED

PROJECT  
 PARKER TOWER  
 COVENT GARDEN


DRAWING  
 FIFTEENTH FLOOR PROPOSED

SCALE 1:100 @ A1 DATE APRIL 2015  
 1:200 @ A3

DRAWING No. 15125Ax15P1015 DRAWN BY FC  
 REVISION A

**A&Q PARTNERSHIP (LONDON) LTD**  
 THE LUX BUILDING, 2-4 HORTON SQUARE, LONDON, N1 6 NU  
 Tel: 020 7613 2244 Fax: 020 7613 2842 Email: london@aqp.co.uk  
 ARCHITECTURE DESIGN MASTERPLANNING INTERIORS

**APPROVED**

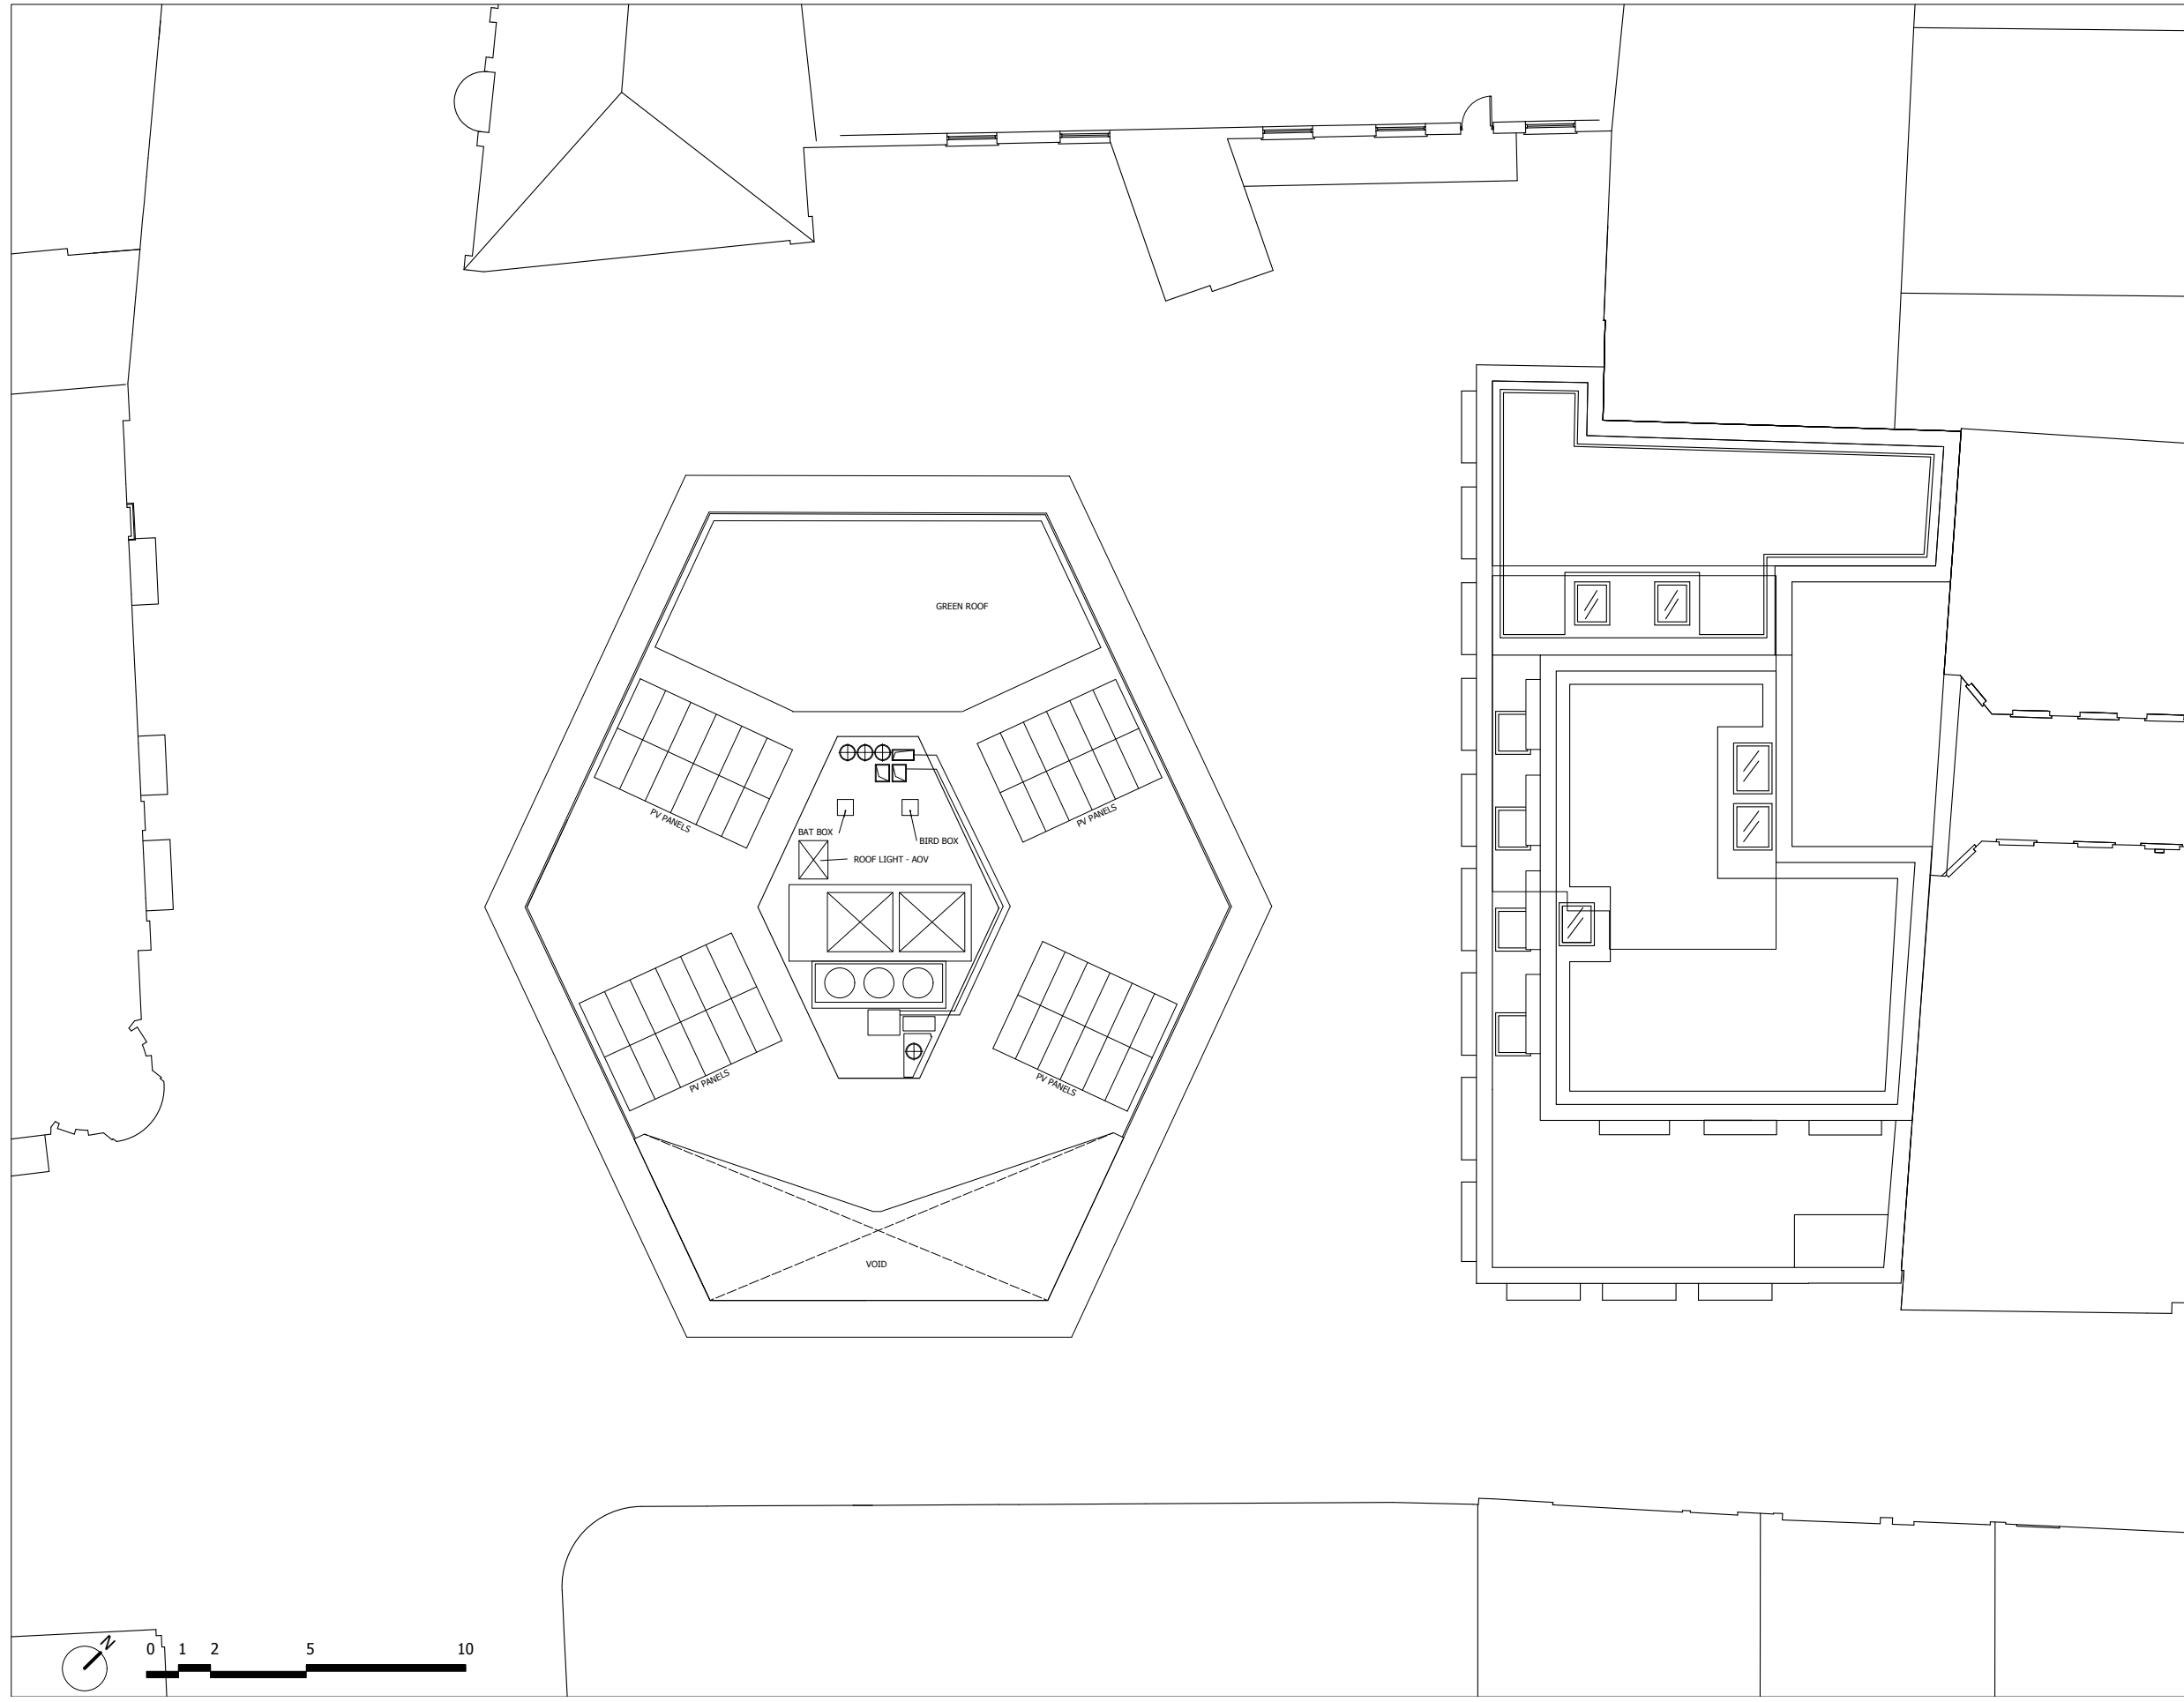

**FOR PLANNING**

REVISION	DRN	CHKD	DATE
First Issue	FC	KC	30/04/15
Issue for planning	FC	KC	14/05/15



CLIENT  
 BNP PARIBAS REAL ESTATE

PROJECT  
 PARKER TOWER  
 COVENT GARDEN

DRAWING  
 ROOF PROPOSED

SCALE 1:100 @ A1 DATE APRIL 2015  
 1:200 @ A3

DRAWING No. 15125Ax16P1016 DRAWN BY FC  
 REVISION -

