

DIMENSION AT ORIGINAL SHEET SIZE
 Contractors must check all dimensions on site. Only figured dimensions are to be worked from.
 Discrepancies must be reported to the Architect before proceeding. © The drawing is Copyright

FOR PLANNING

REVISION	DRN	CHKD	DATE
First Issue	FC	KC	30/04/15
Issue for planning	FC	KC	14/05/15
Rev A - Updated planning issue	MP	AGP	11/12/15



CLIENT
PARKER TOWER LIMITED


PROJECT
**PARKER TOWER
 COVENT GARDEN**

DRAWING
ELEVENTH FLOOR PROPOSED

SCALE	1:100 @ A1	DATE	APRIL 2015
	1:200 @ A3		
DRAWING No.	15125Ax11P1011	DRAWN BY	FC
		REVISION	A

A & Q PARTNERSHIP (LONDON) LTD
 THE LUX BUILDING, 2-4 HOKTON SQUARE, LONDON, N1 6 NU
 Tel: 020 7613 2244 Fax: 020 7613 2842 Email: london@aqp.co.uk
 ARCHITECTURE DESIGN MASTERPLANNING INTERIORS

APPROVED

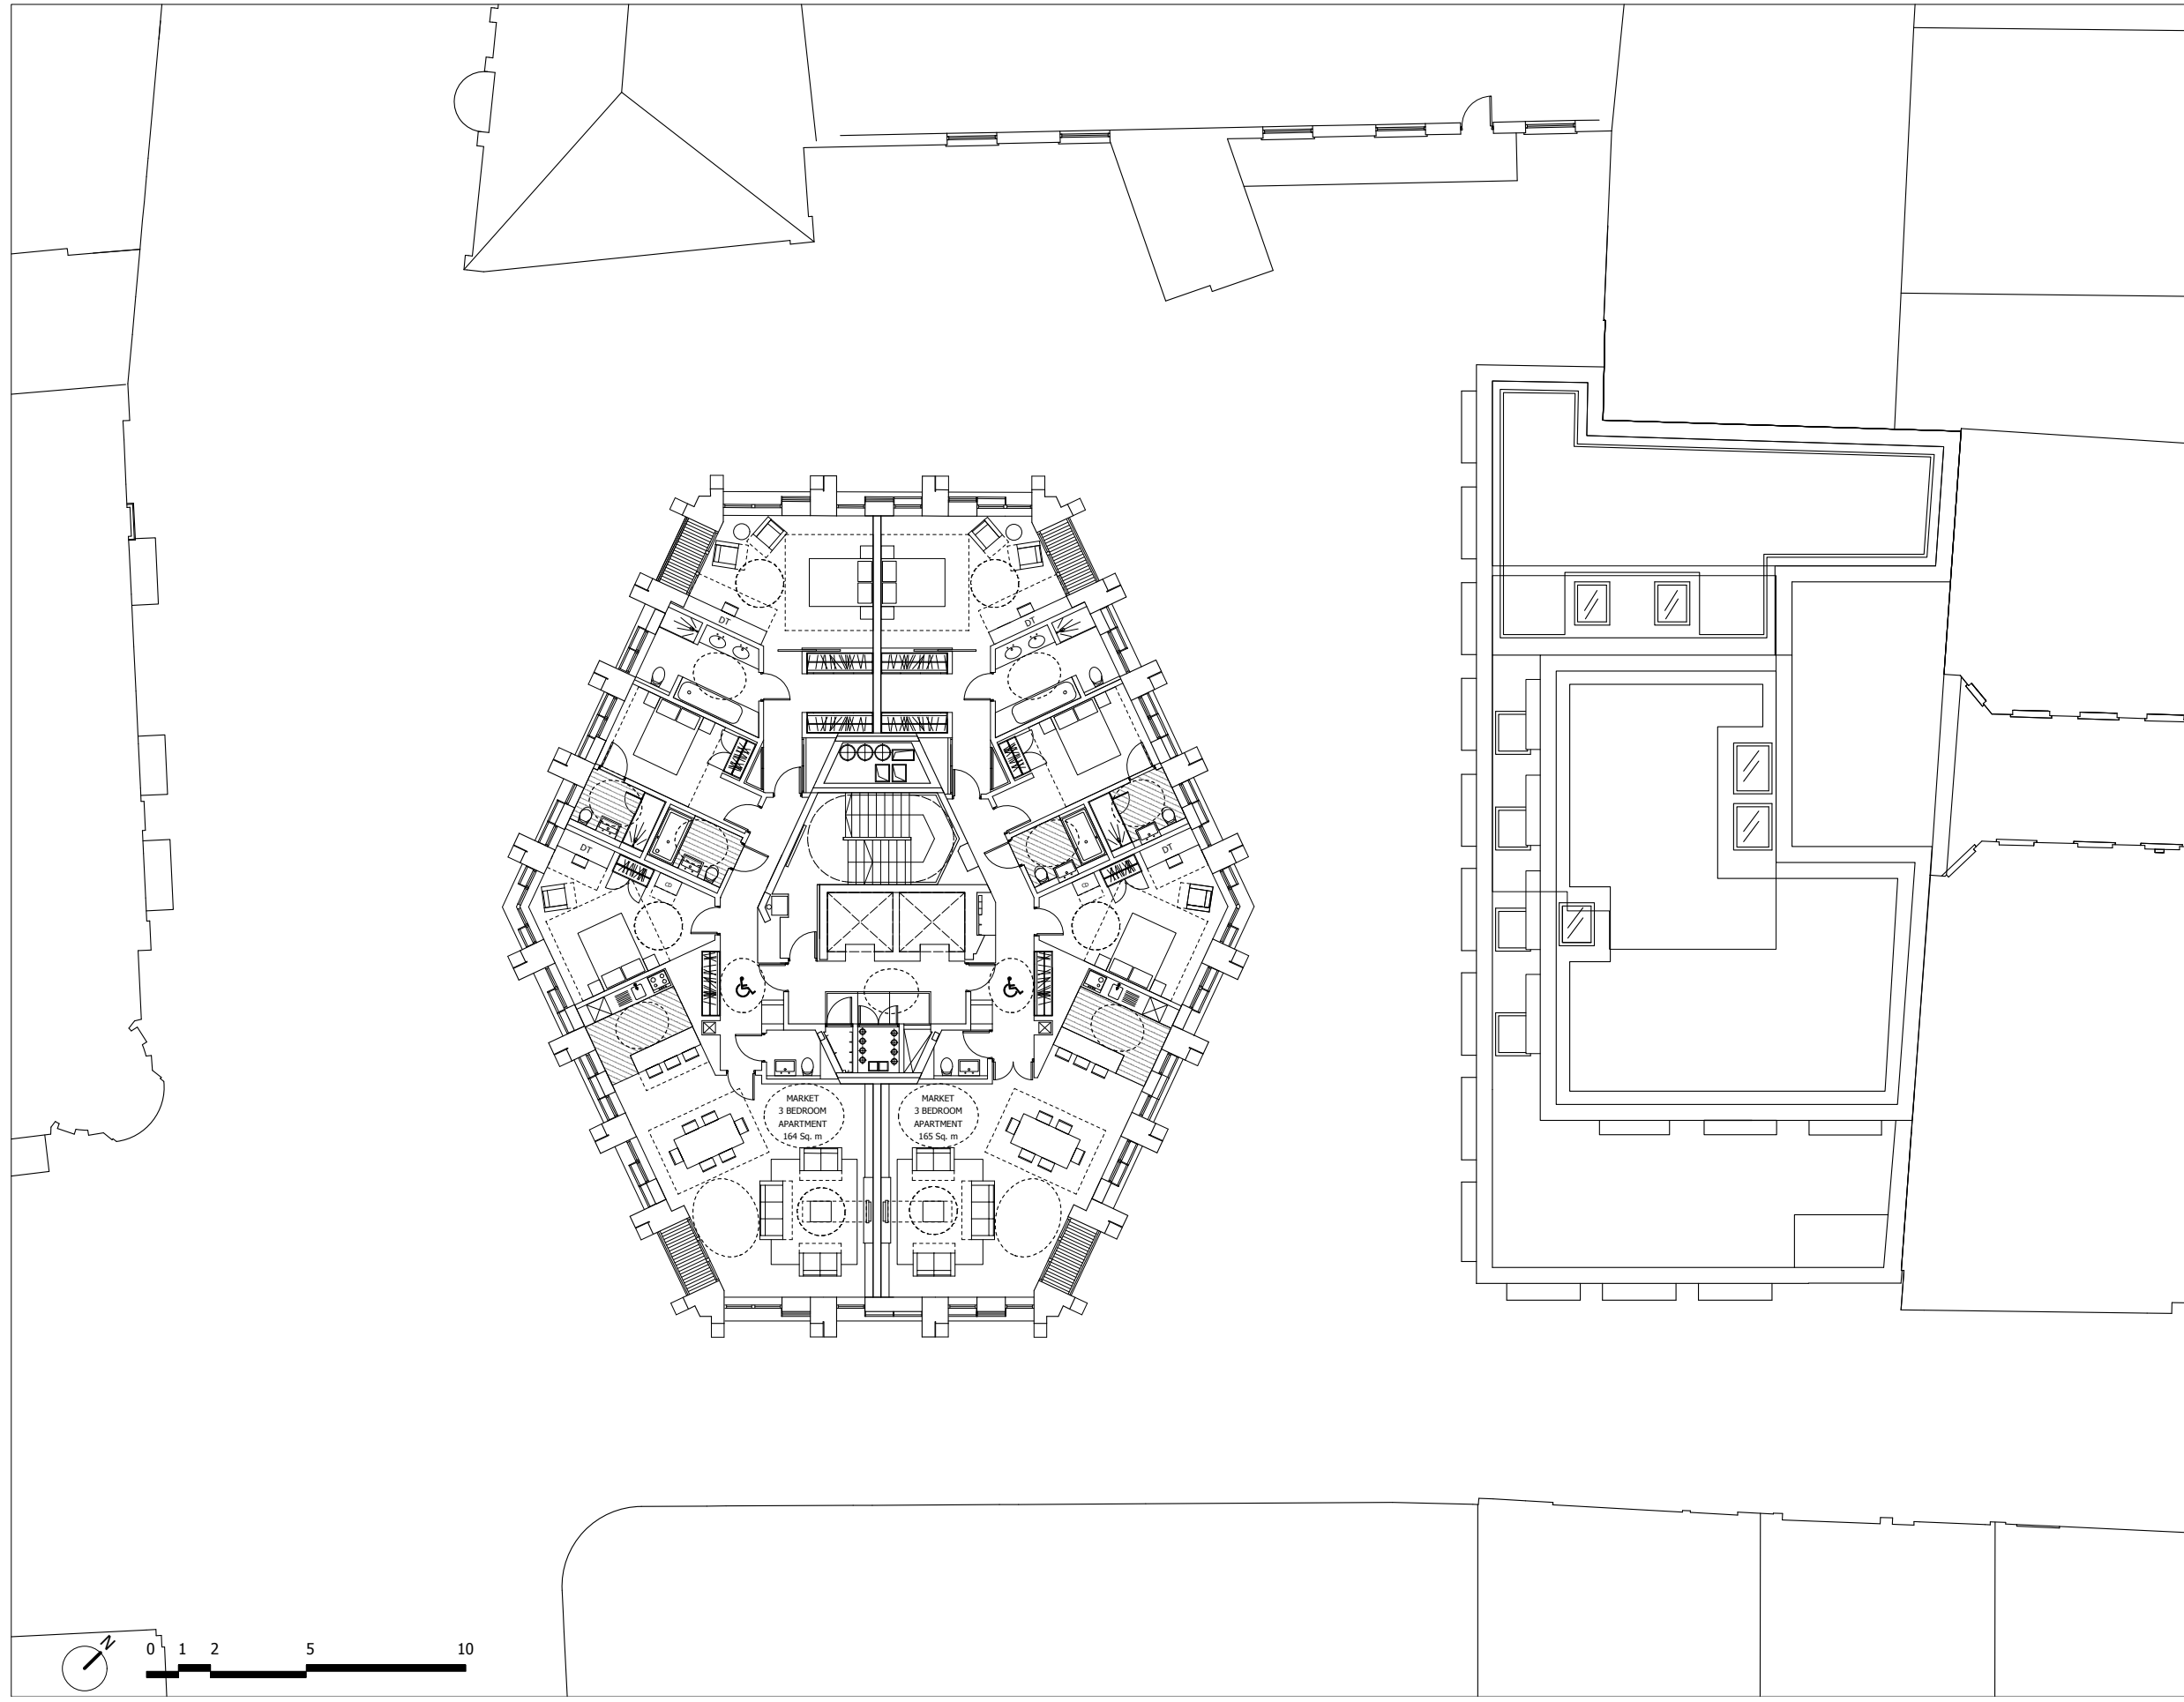

FOR PLANNING

REVISION	DRN	CHKD	DATE
First Issue	FC	KC	30/04/15
Issue for planning	FC	KC	14/05/15

A&Q
PARTNERSHIP

CLIENT
PARKER TOWER LIMITED


PROJECT
PARKER TOWER
COVENT GARDEN

DRAWING
TWELFTH FLOOR PROPOSED

SCALE 1:100 @ A1 DATE APRIL 2015
1:200 @ A3

DRAWING No. 15125Ax12P1012 DRAWN BY FC REVISION -

A&Q PARTNERSHIP (LONDON) LTD
THE LUX BUILDING, 2-4 HOXTON SQUARE, LONDON N1 6NU
Tel: 020 7613 2244 Fax: 020 7613 2642 Email: london@aqp.co.uk
ARCHITECTURE DESIGN MASTERPLANNING INTERIORS

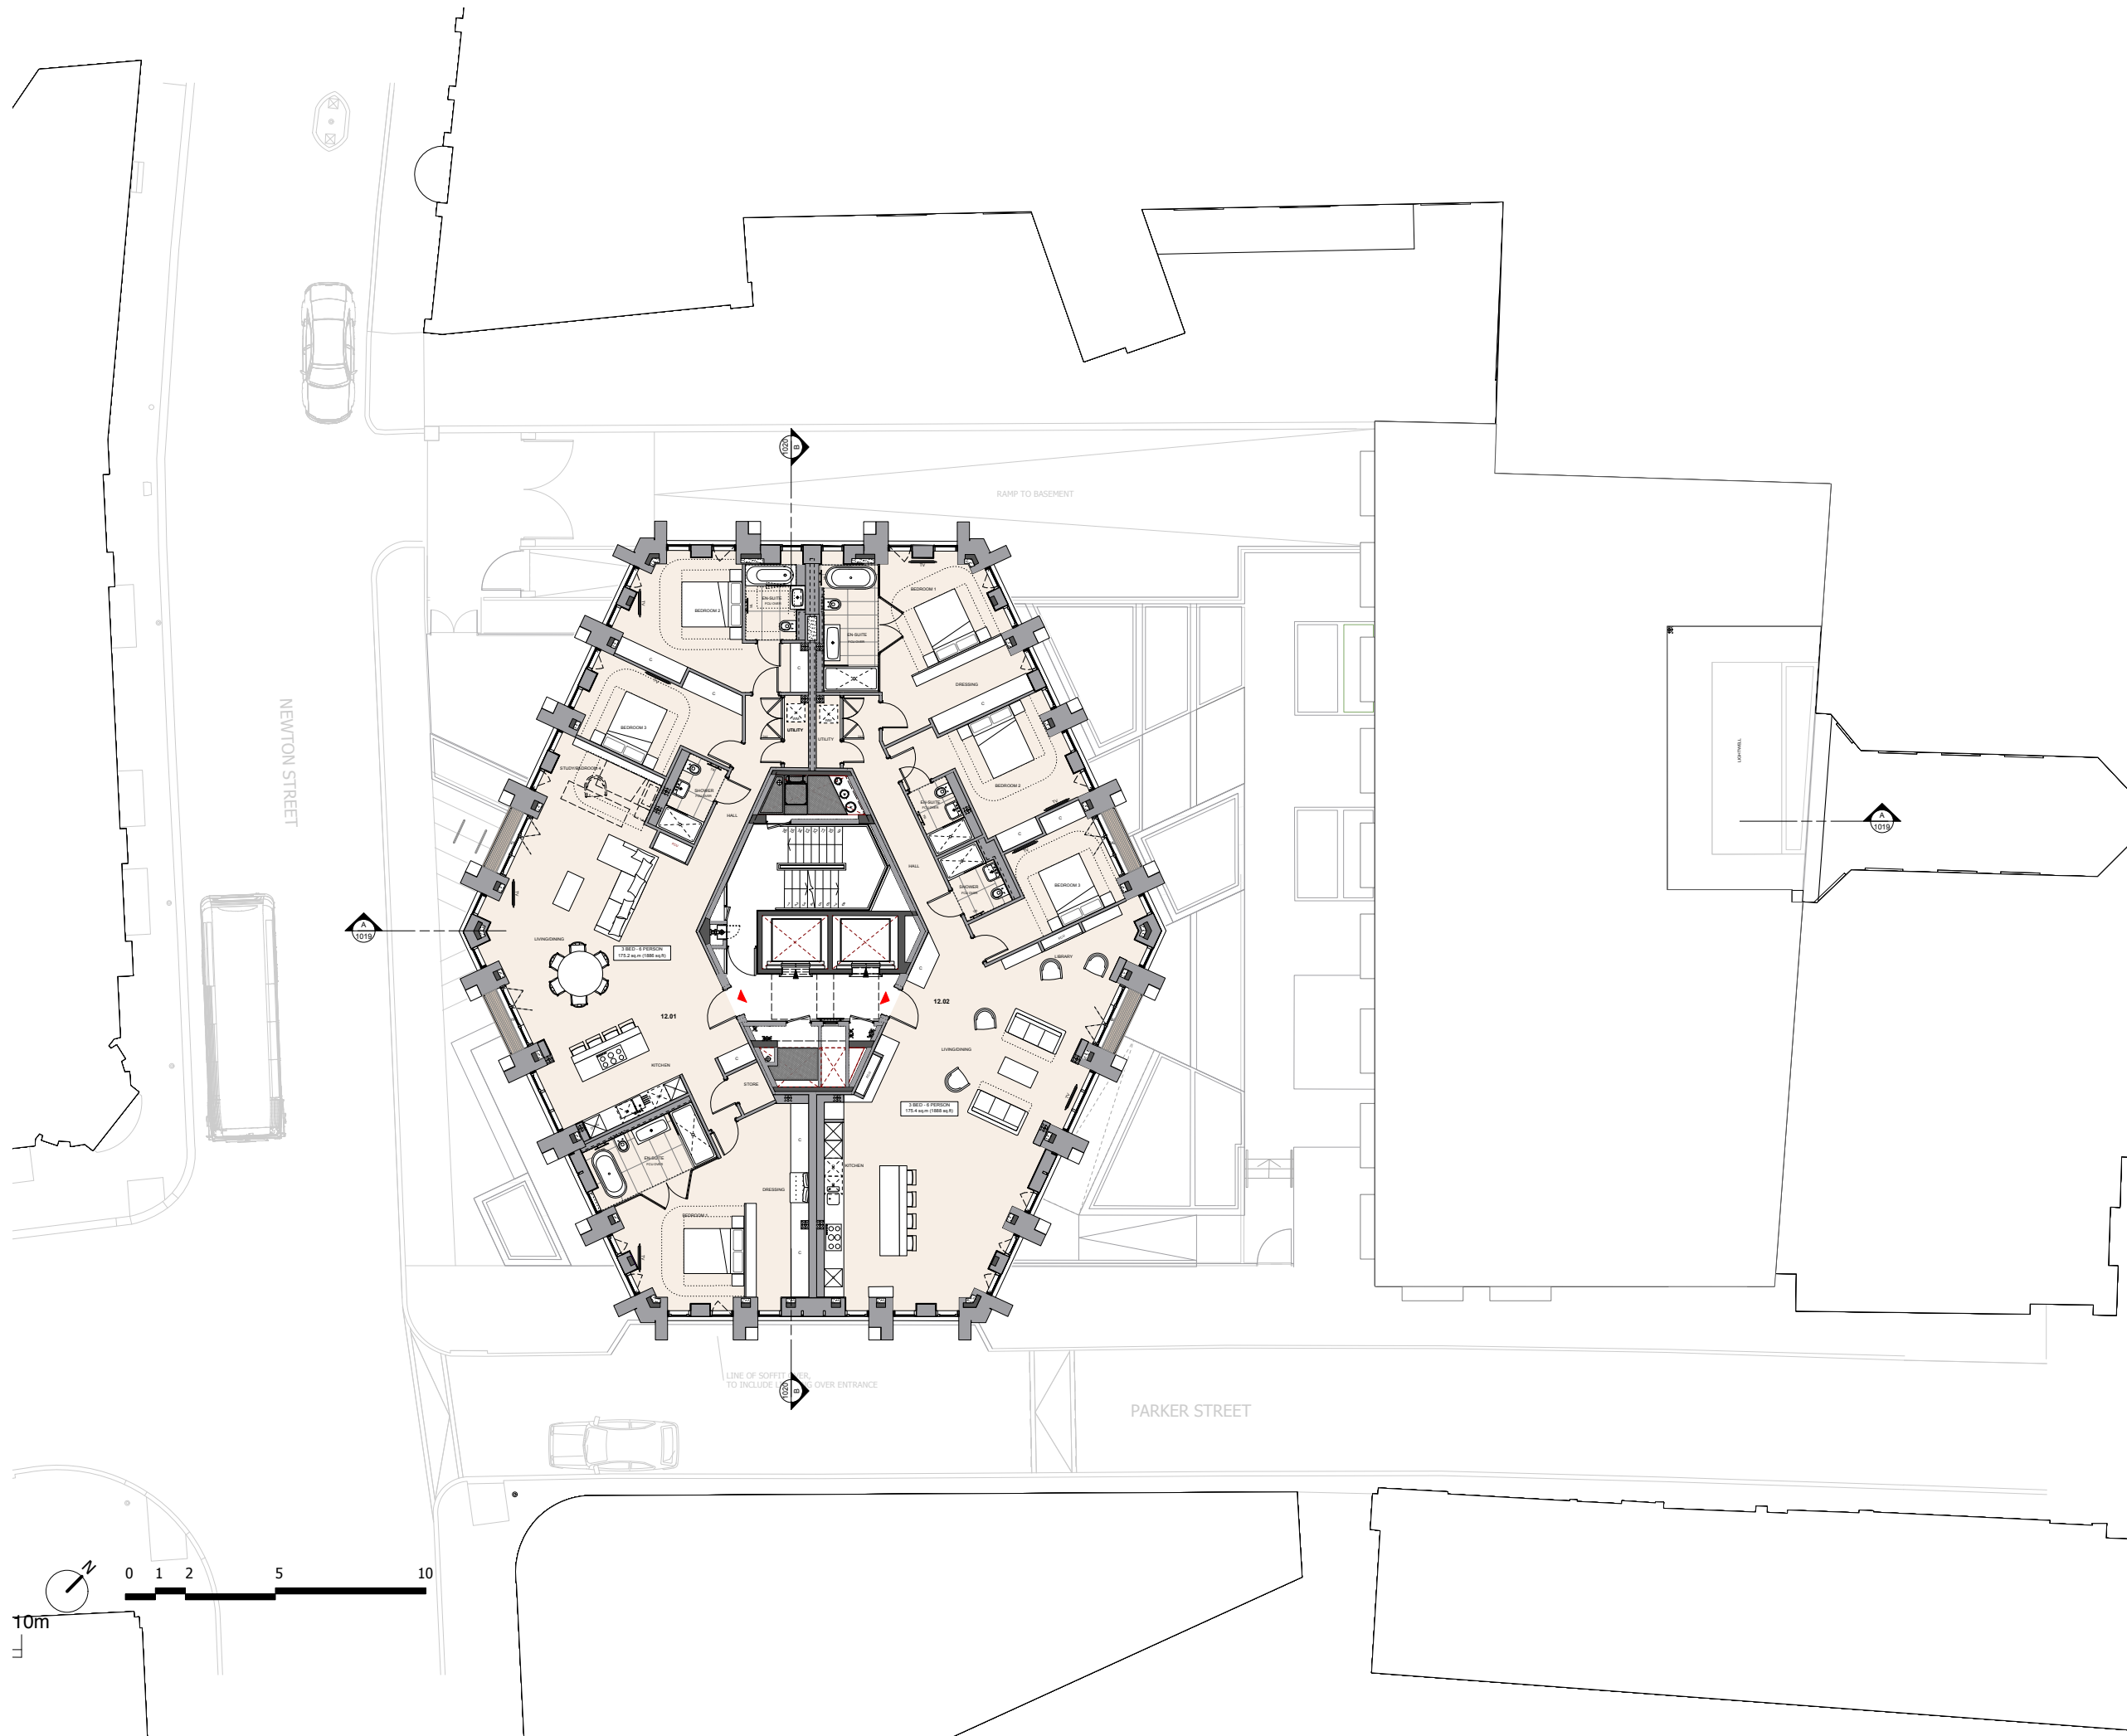

DIMENSION AT ORIGINAL SHEET SIZE
 Contractors must check all dimensions on site. Only figured dimensions are to be worked from.
 Discrepancies must be reported to the Architect before proceeding. © This drawing is Copyright

FOR PLANNING

REVISION	DRN	CHKD	DATE
First Issue	FC	KC	30/04/15
Issue for planning	FC	KC	14/05/15
Rev A - Updated planning issue	MP	AGP	11/12/15



CLIENT
PARKER TOWER LIMITED

PROJECT
**PARKER TOWER
 COVENT GARDEN**


DRAWING
TWELFTH FLOOR PROPOSED

SCALE
 1:100 @ A1 DATE APRIL 2015
 1:200 @ A3

DRAWING No. 15125Ax12P1012 DRAWN BY FC
 REVISION A

A & Q PARTNERSHIP (LONDON) LTD
 THE LUX BUILDING, 2-4 HOKTON SQUARE, LONDON, N1 6 NU
 Tel: 020 7613 2244 Fax: 020 7613 2842 Email: london@aqp.co.uk
 ARCHITECTURE DESIGN MASTERPLANNING INTERIORS

APPROVED

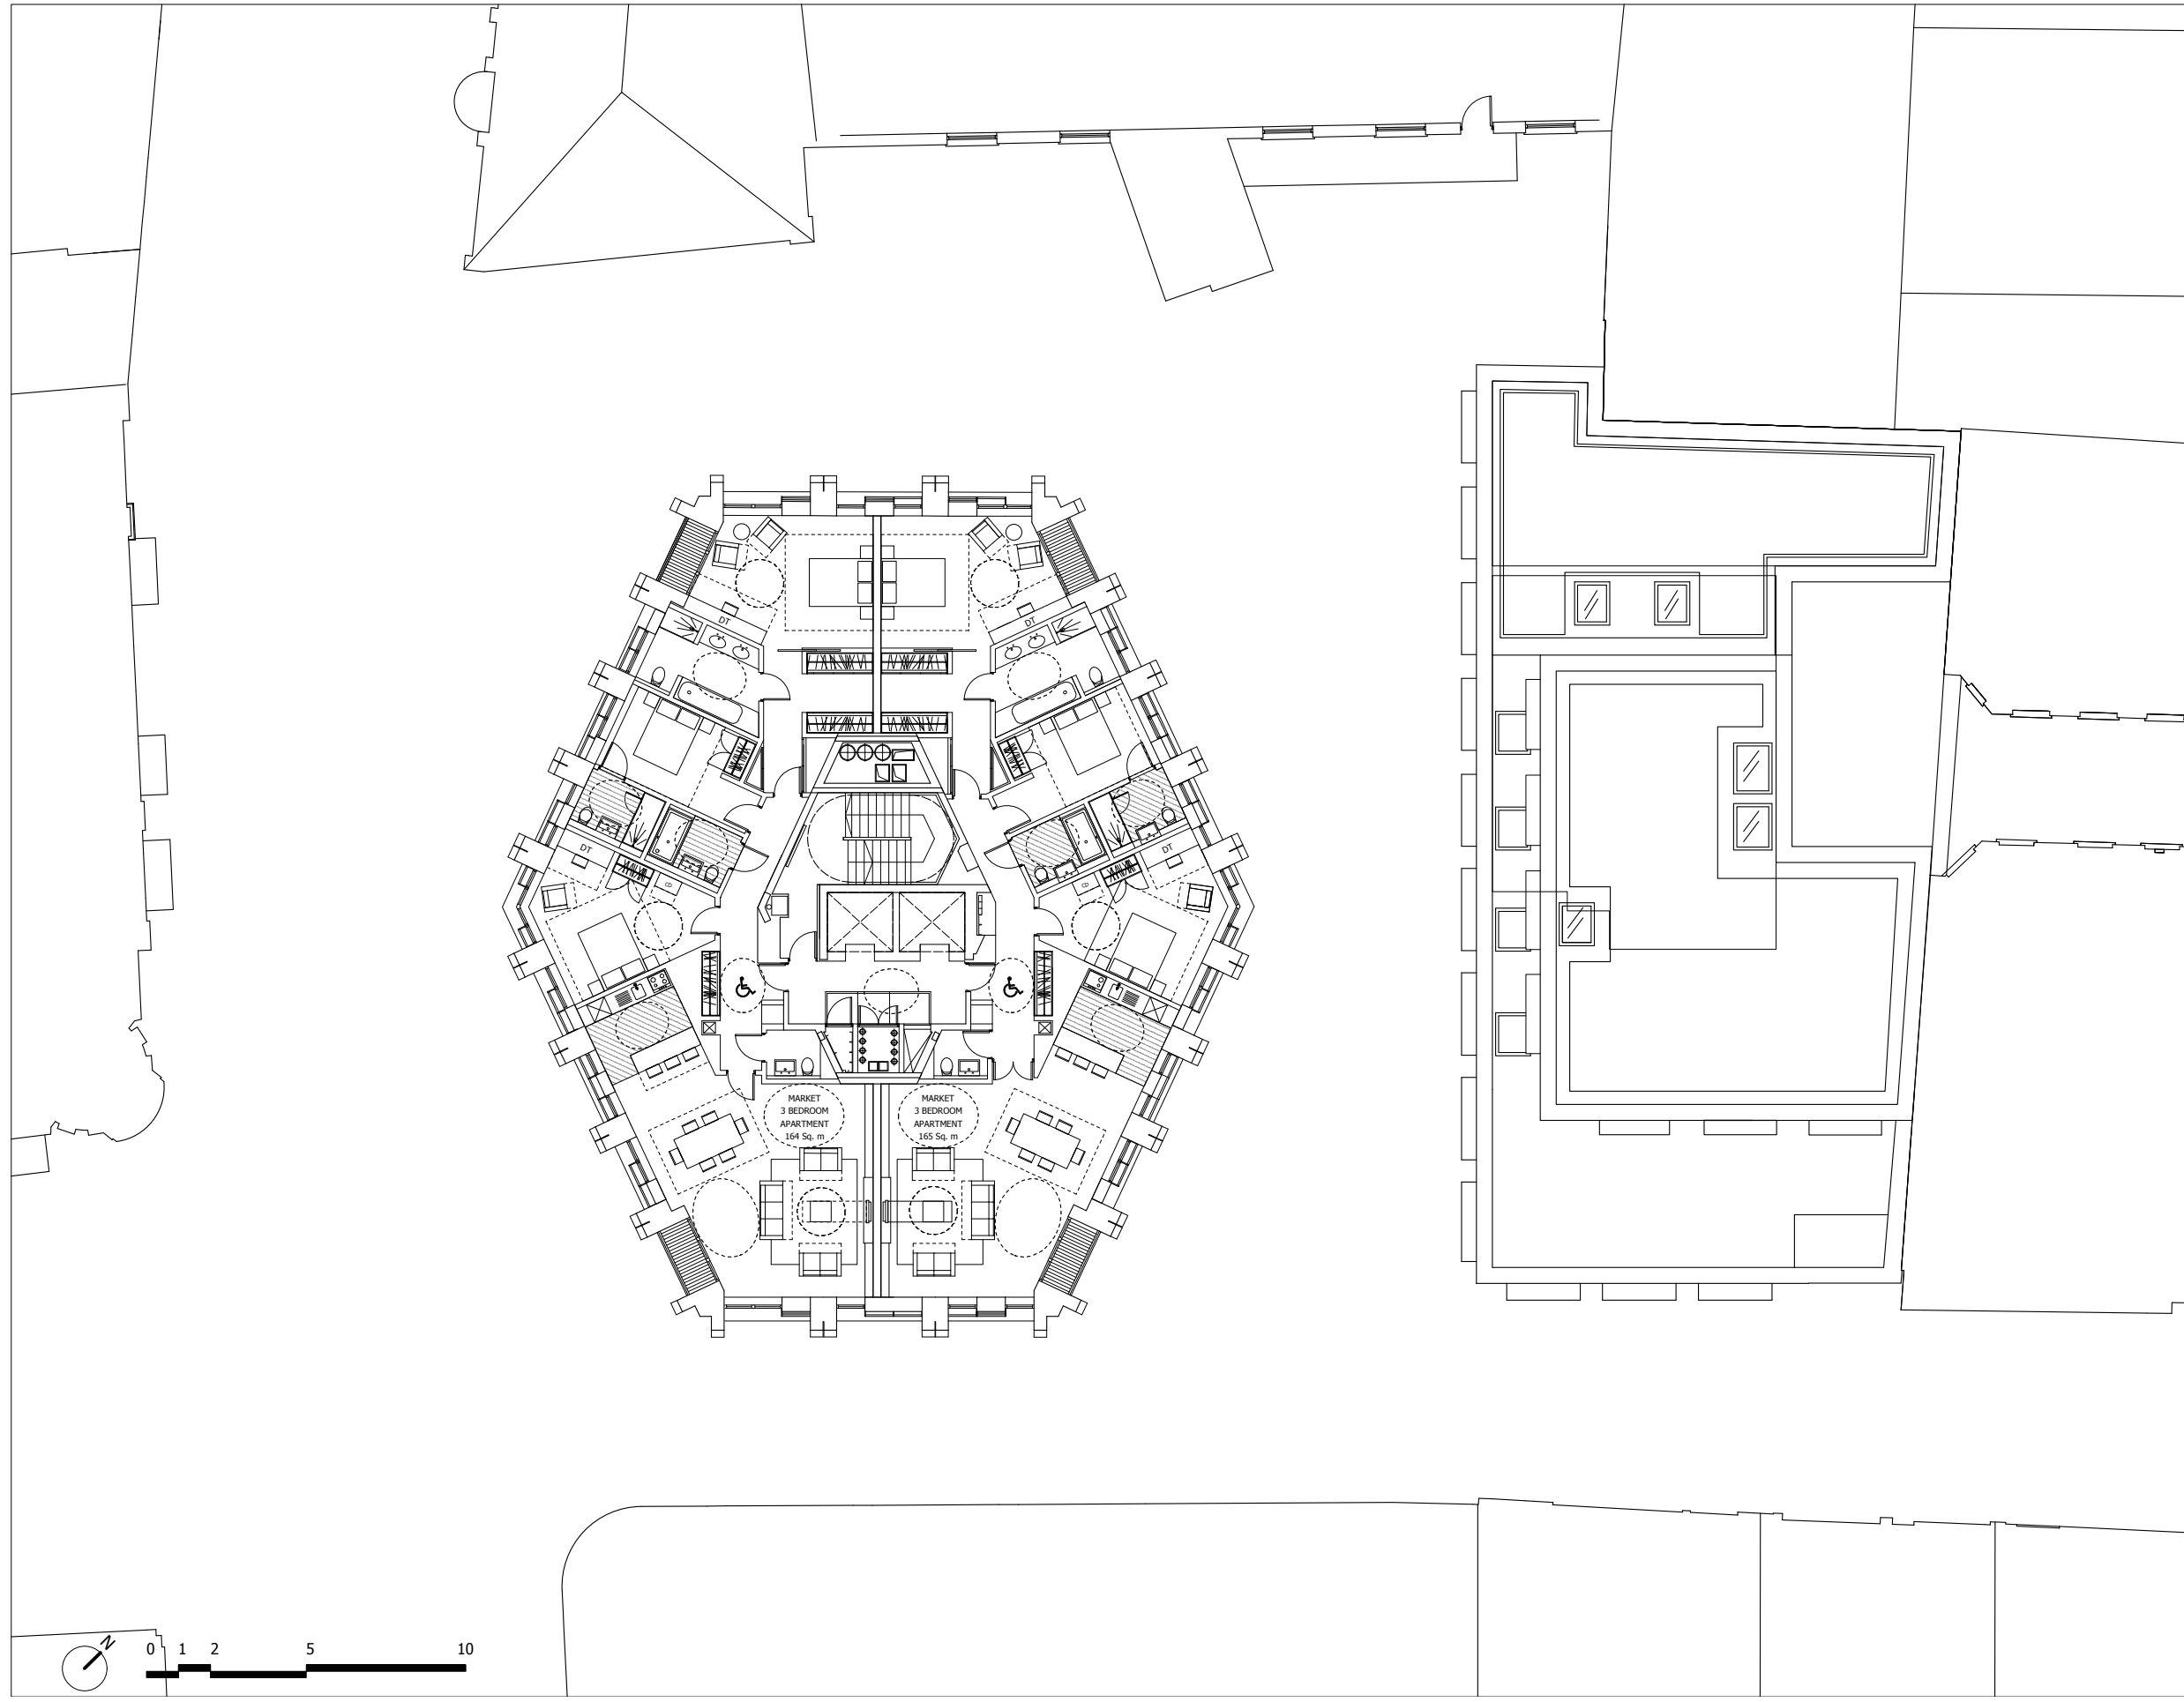

FOR PLANNING

REVISION	DRN	CHKD	DATE
First Issue	FC	KC	30/04/15
Issue for planning	FC	KC	14/05/15

A&Q
PARTNERSHIP

CLIENT
PARKER TOWER LIMITED


PROJECT
**PARKER TOWER
COVENT GARDEN**

DRAWING
THIRTEENTH FLOOR PROPOSED

SCALE 1:100 @ A1 DATE APRIL 2015
1:200 @ A3

DRAWING No. 15125Ax13P1013 DRAWN BY FC REVISION -

A&Q PARTNERSHIP (LONDON) LTD
THE LUX BUILDING, 2-4 HOXTON SQUARE, LONDON N1 6NU
Tel: 020 7613 2244 Fax: 020 7613 2642 Email: london@aqp.co.uk
ARCHITECTURE DESIGN MASTERPLANNING INTERIORS

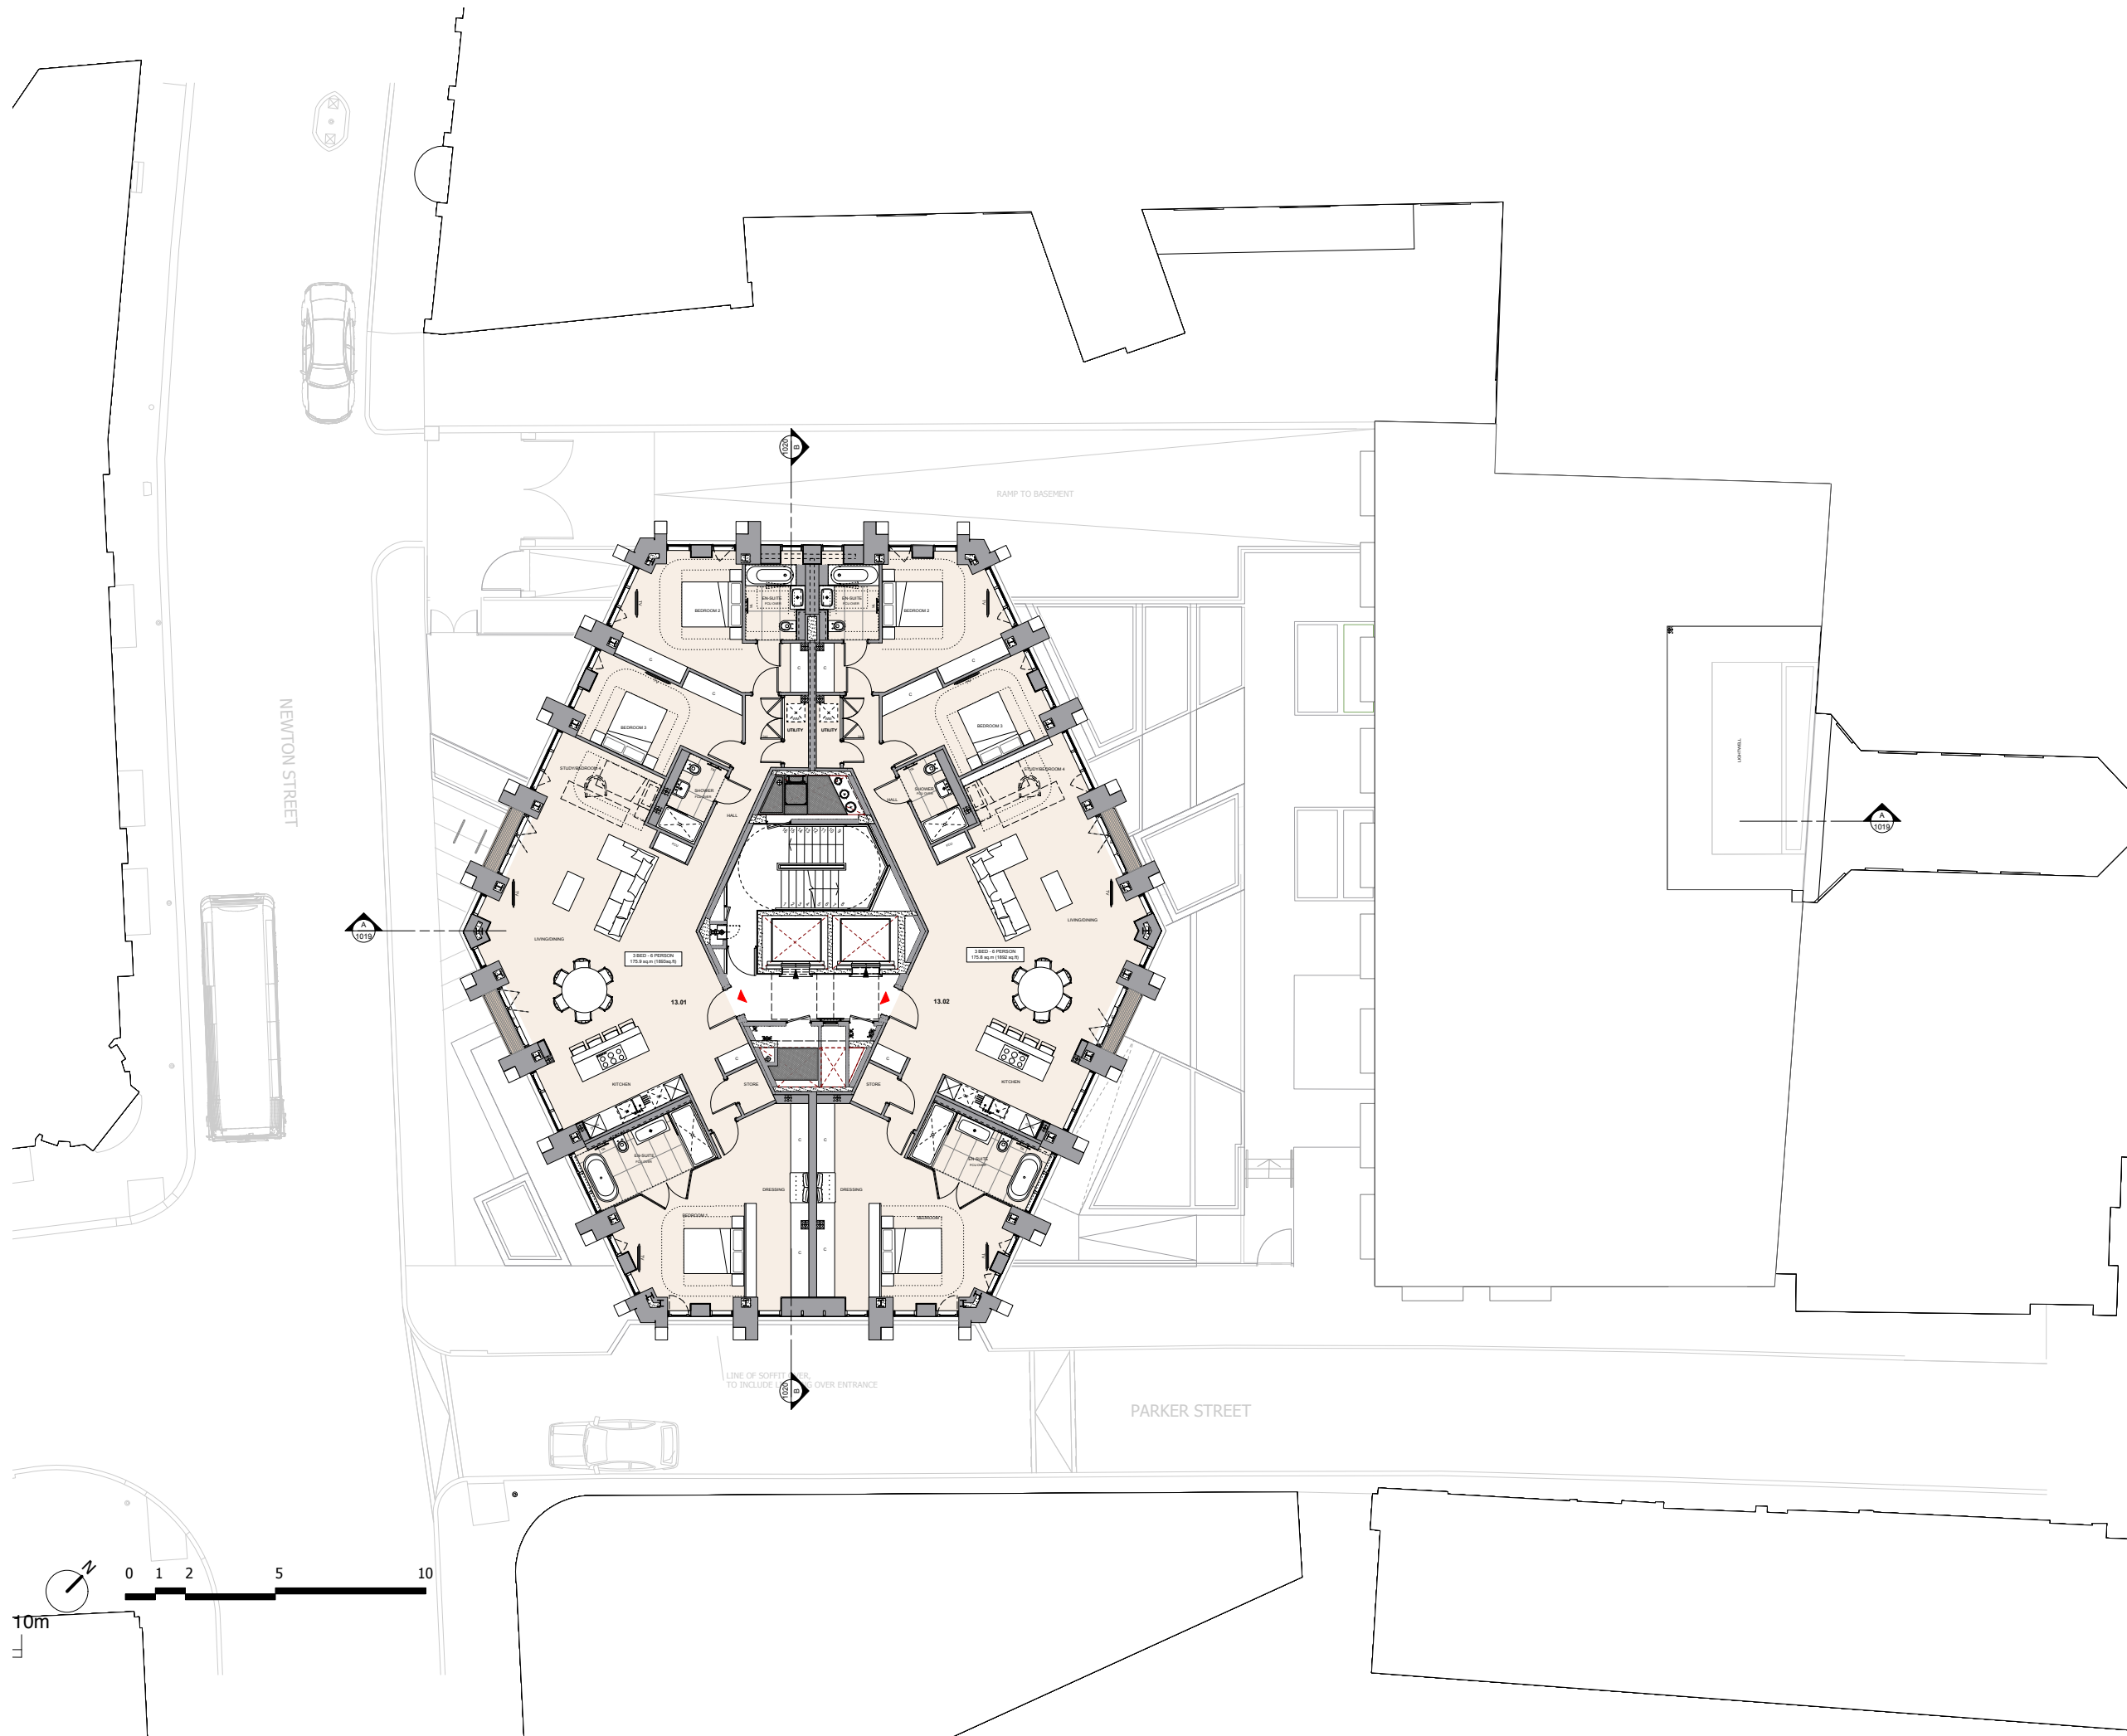

0 10 50 100mm
 DIMENSION AT ORIGINAL SHEET SIZE
 Contractors must check all dimensions on site. Only figured dimensions are to be worked from.
 Discrepancies must be reported to the Architect before proceeding. © This drawing is Copyright

FOR PLANNING

REVISION	DRN	CHKD	DATE
First Issue	FC	KC	30/04/15
Issue for planning	FC	KC	14/05/15
Rev A - Updated planning issue	MP	AGP	11/12/15



CLIENT
 PARKER TOWER LIMITED

PROJECT
 PARKER TOWER
 COVENT GARDEN


DRAWING
 THIRTEENTH FLOOR PROPOSED

SCALE
 1:100 @ A1 DATE APRIL 2015
 1:200 @ A3

DRAWING No. 15125Ax13P1013 DRAWN BY FC
 REVISION A

A & Q PARTNERSHIP (LONDON) LTD
 THE LUX BUILDING, 2-4 HOKTON SQUARE, LONDON, N1 6 NU
 Tel: 020 7613 2244 Fax: 020 7613 2842 Email: london@aqp.co.uk
 ARCHITECTURE DESIGN MASTERPLANNING INTERIORS

APPROVED

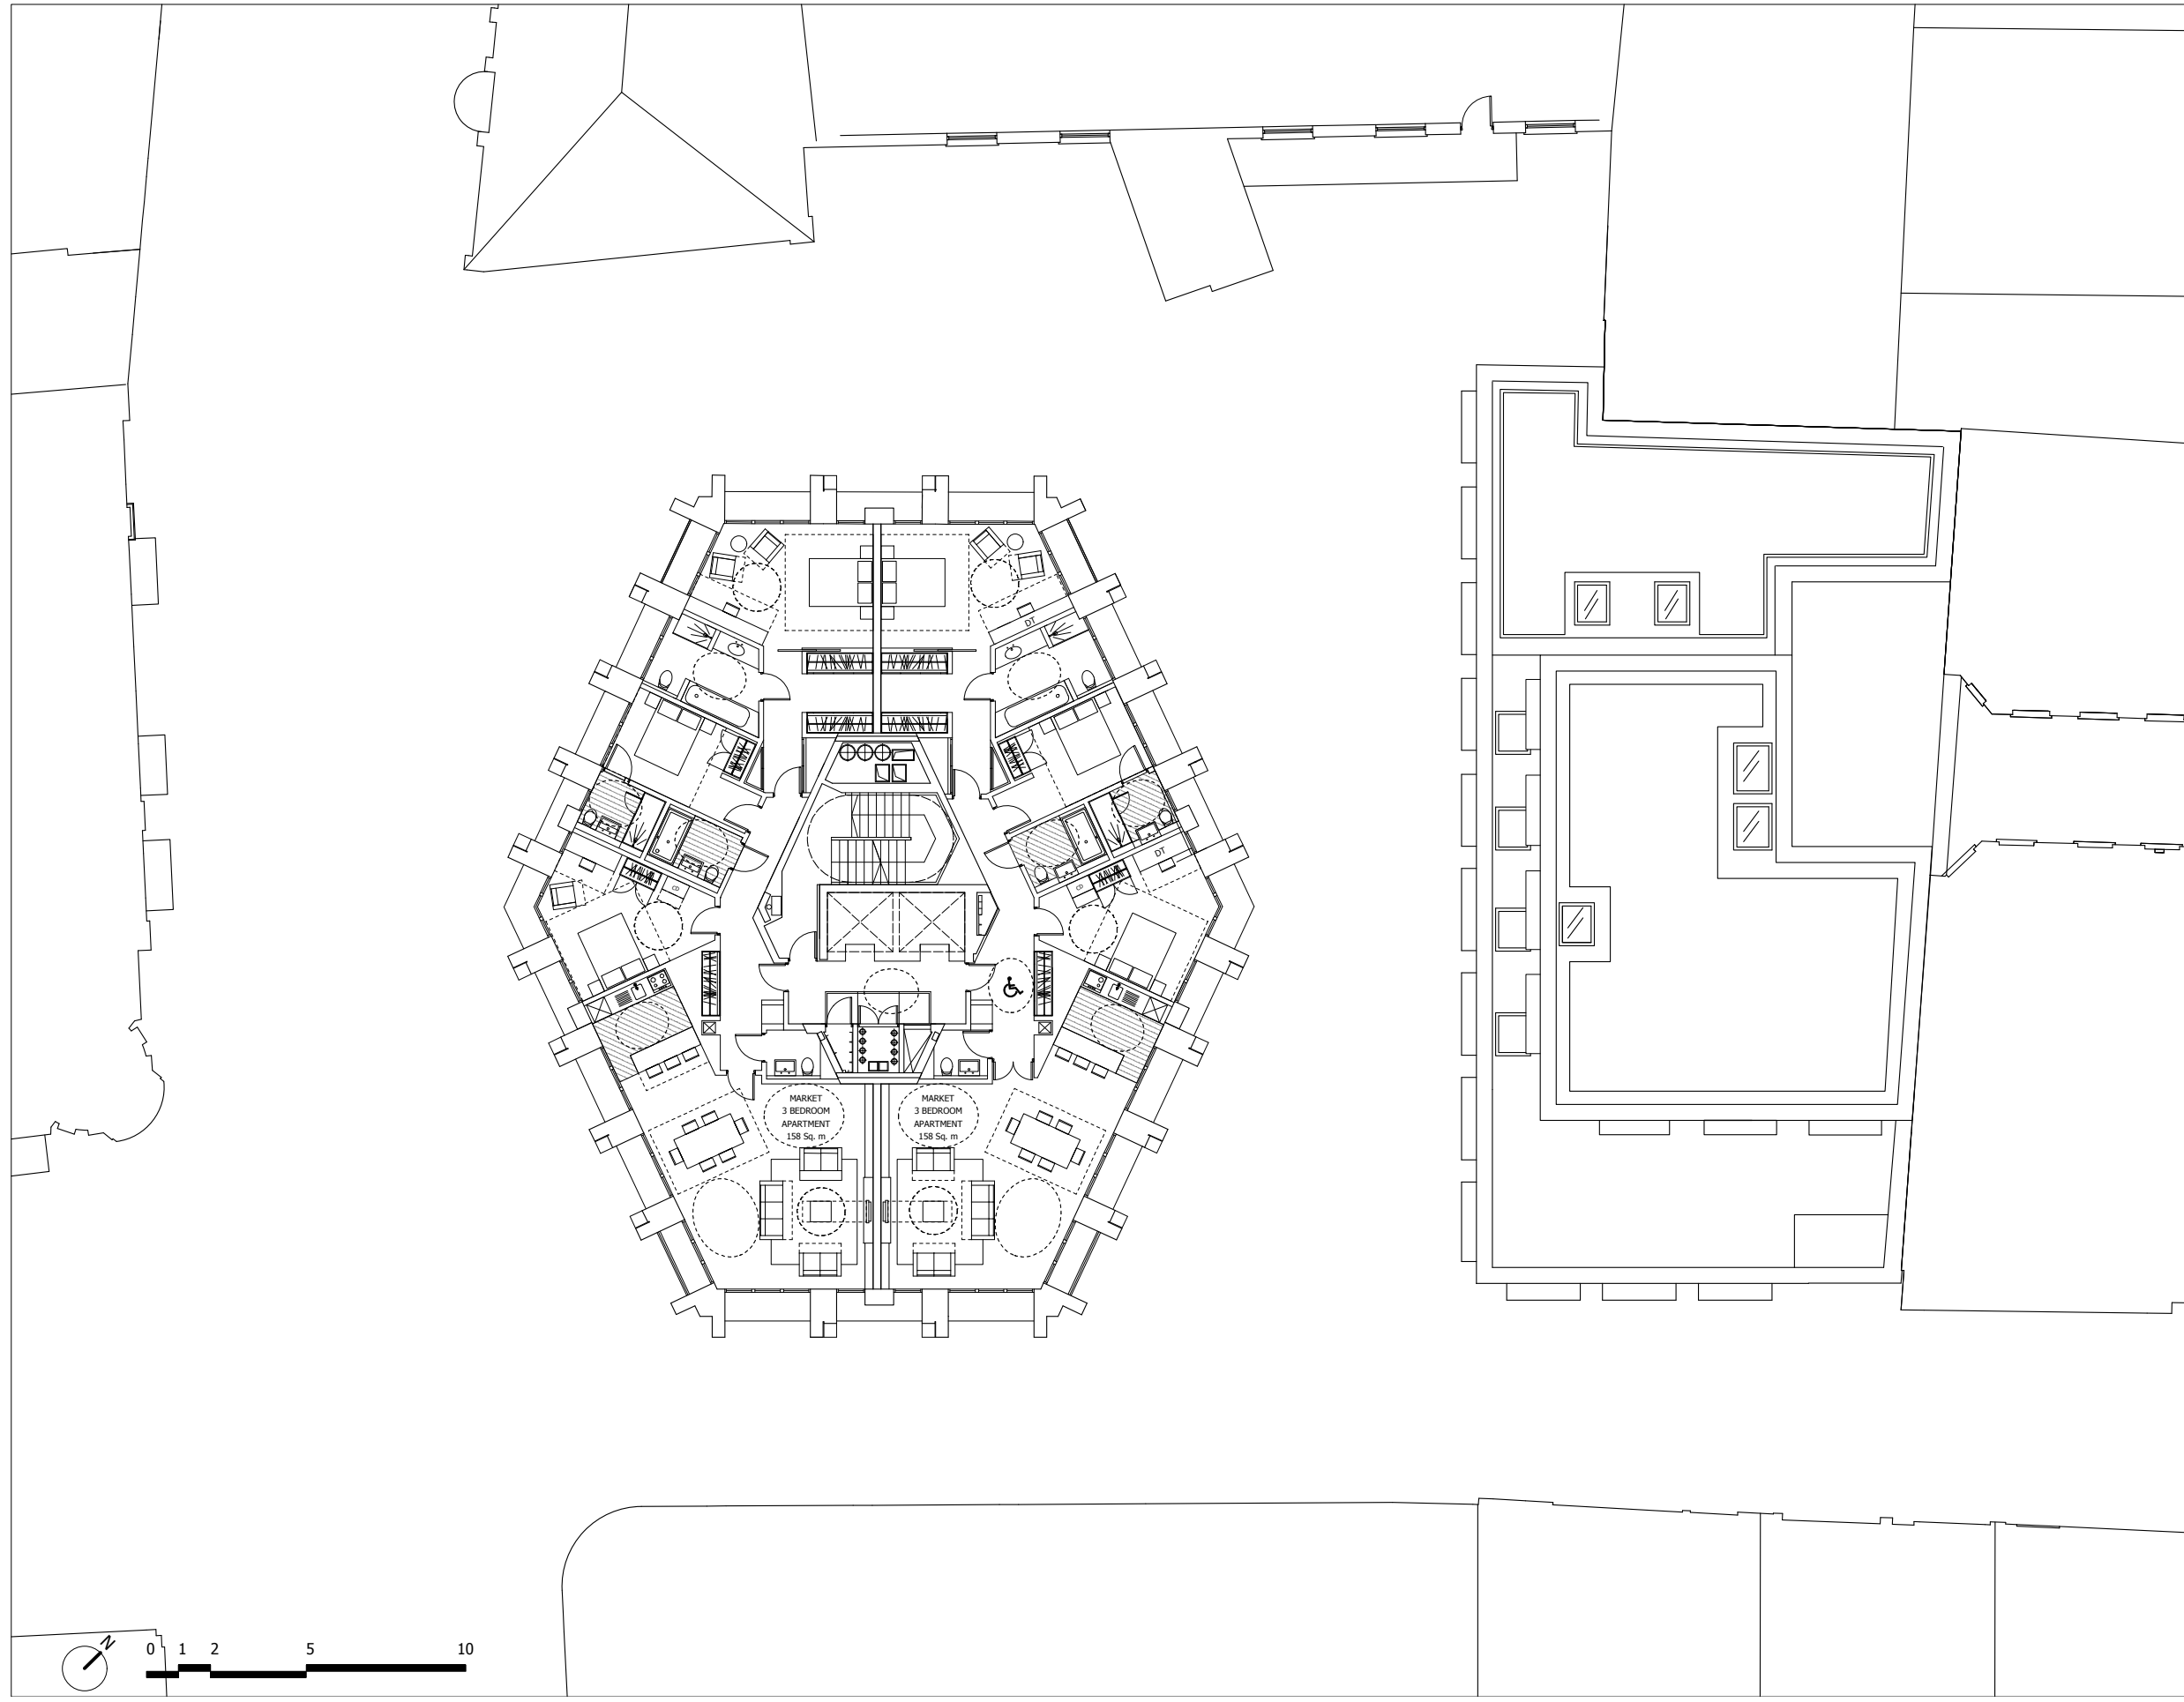

FOR PLANNING

REVISION	DRN	CHKD	DATE
First Issue	FC	KC	30/04/15
Issue for planning	FC	KC	14/05/15

A&Q
 PARTNERSHIP

CLIENT
 PARKER TOWER LIMITED


PROJECT
 PARKER TOWER
 COVENT GARDEN

DRAWING
 FOURTEENTH FLOOR PROPOSED

SCALE 1:100 @ A1 DATE APRIL 2015
 1:200 @ A3

DRAWING No. 15125Ax14P1014 DRAWN BY FC
 REVISION -

A&Q PARTNERSHIP (LONDON) LTD
 THE LUX BUILDING, 2-4 HOXTON SQUARE, LONDON N1 6NU
 Tel: 020 7613 2244 Fax: 020 7613 2642 Email: london@aqp.co.uk
 ARCHITECTURE DESIGN MASTERPLANNING INTERIORS

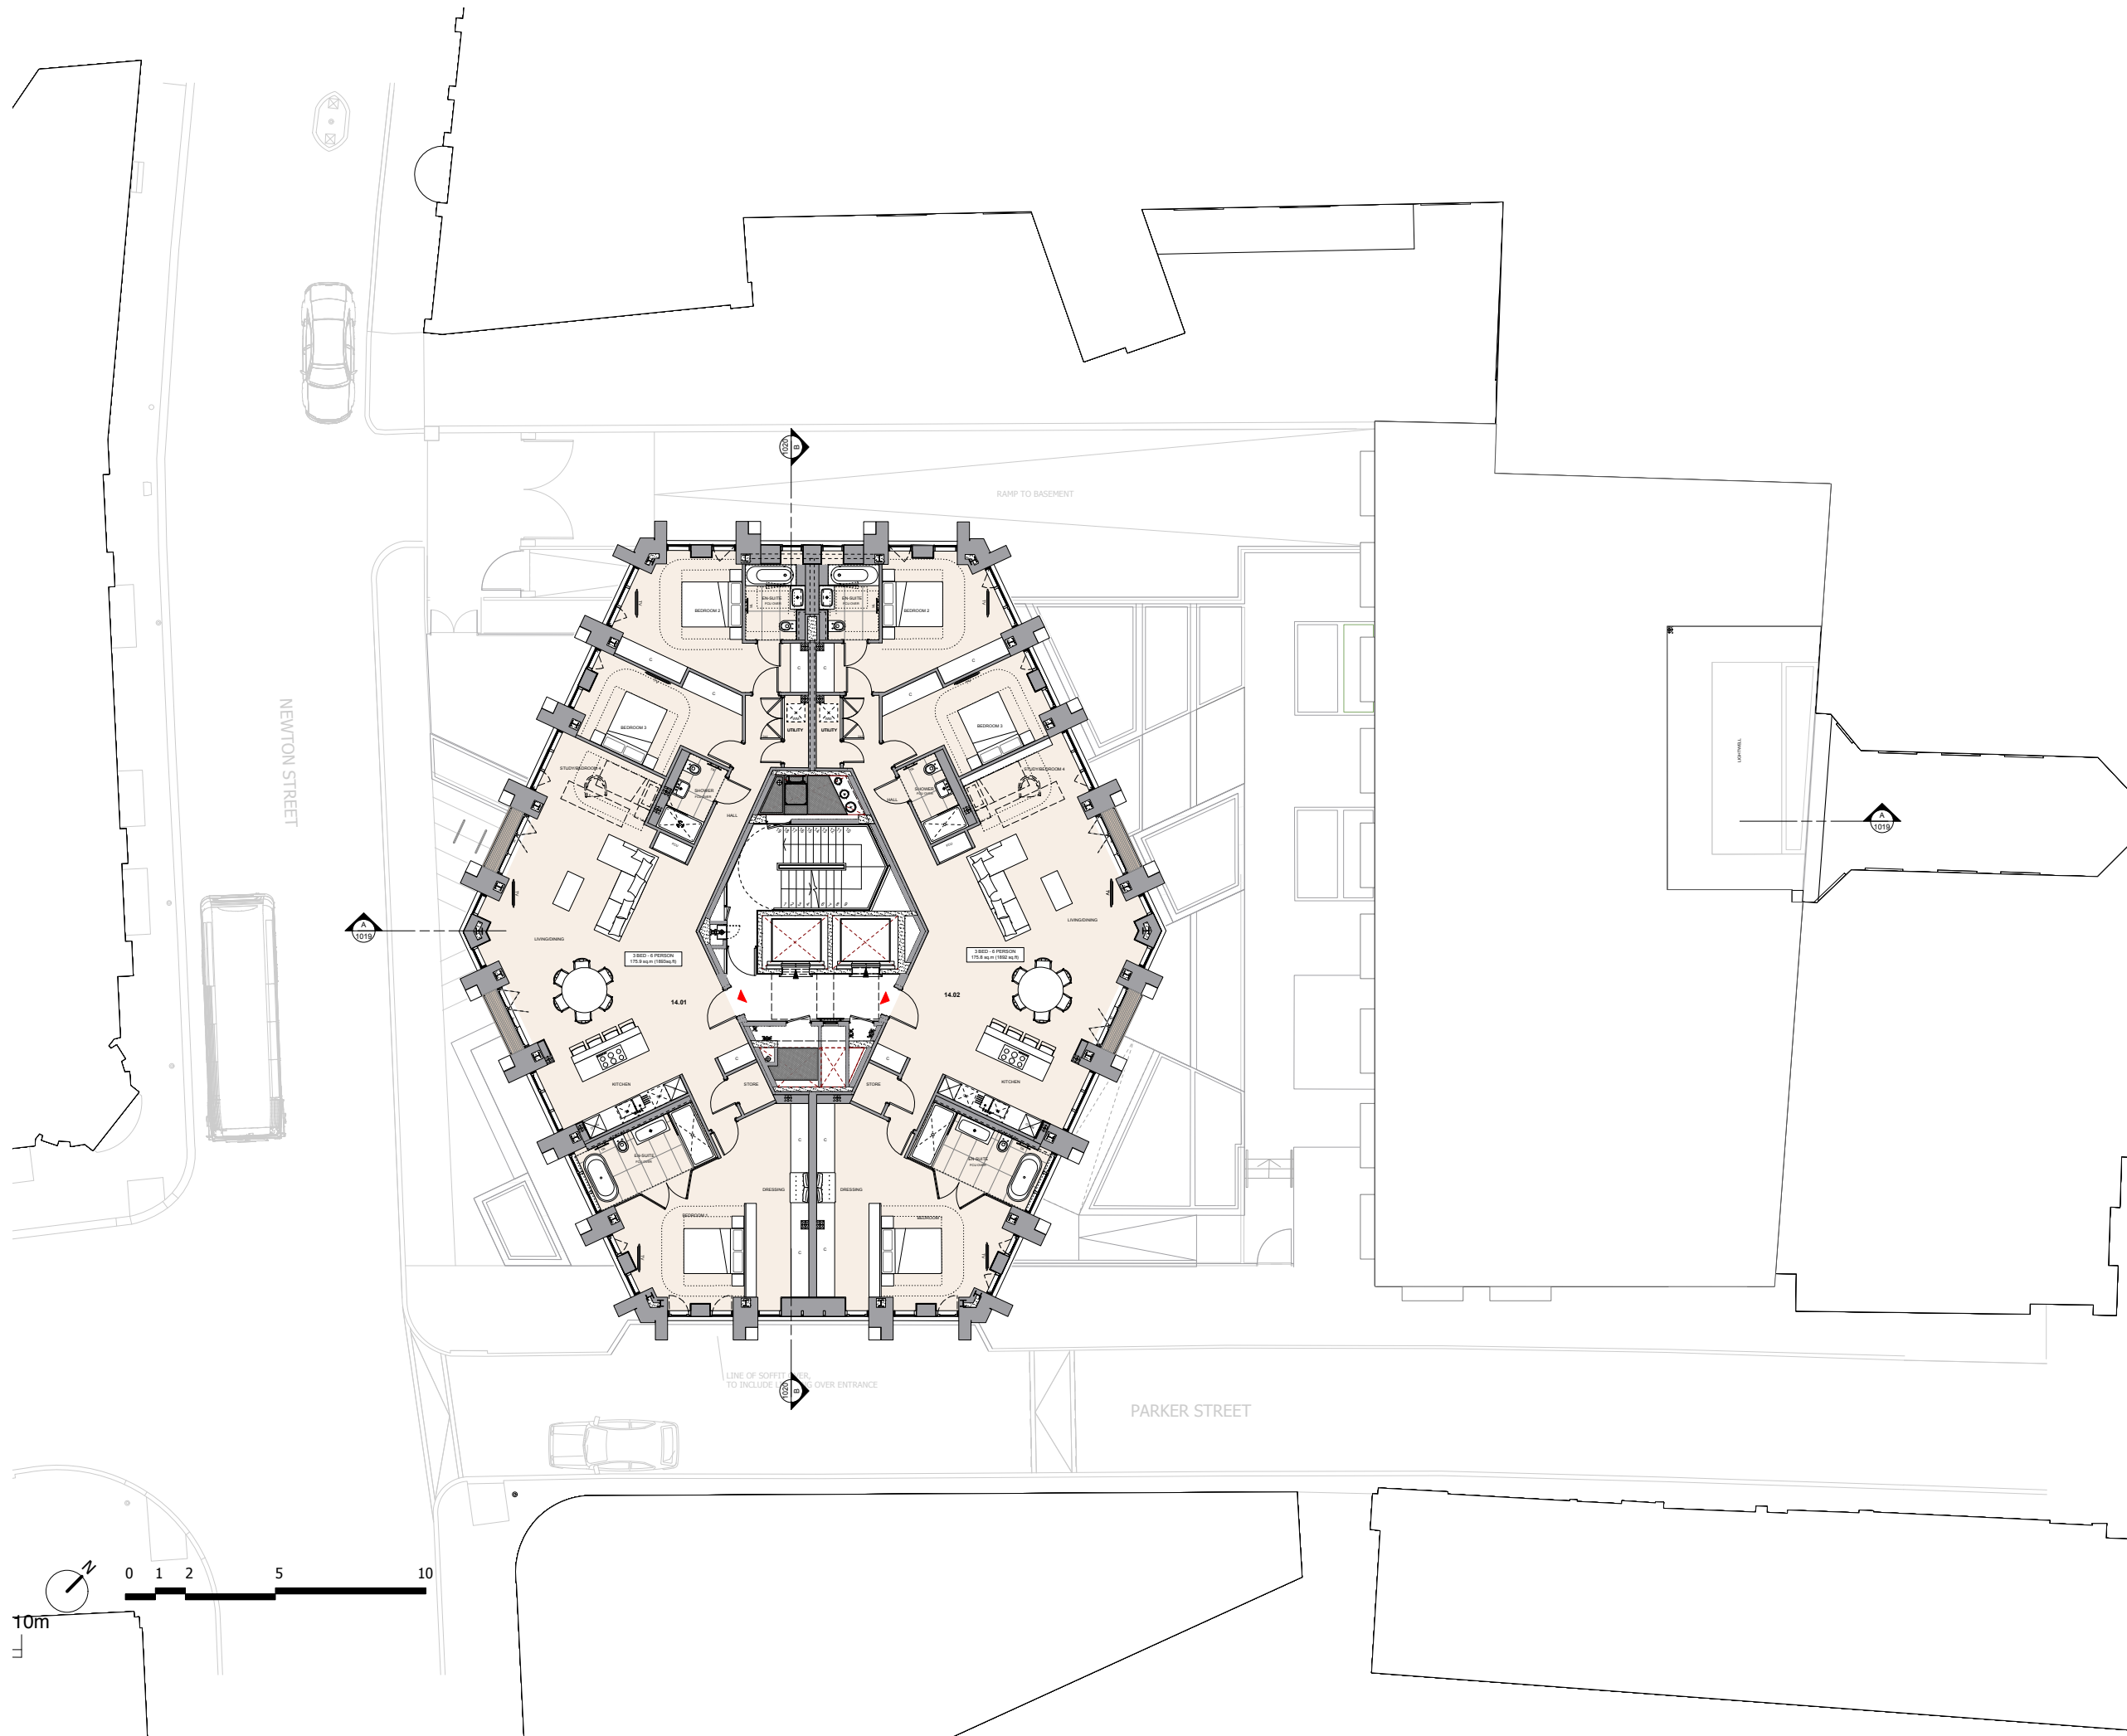

0 10 50 100mm
 DIMENSION AT ORIGINAL SHEET SIZE
 Contractors must check all dimensions on site. Only figured dimensions are to be worked from.
 Discrepancies must be reported to the Architect before proceeding. © The drawing is Copyright

FOR PLANNING

REVISION	DRN	CHKD	DATE
First Issue	FC	KC	30/04/15
Issue for planning	FC	KC	14/05/15
Rev A - Updated planning issue	MP	AGP	11/12/15



CLIENT
PARKER TOWER LIMITED

PROJECT
**PARKER TOWER
 COVENT GARDEN**


DRAWING
FOURTEENTH FLOOR PROPOSED

SCALE 1:100 @ A1 DATE APRIL 2015
 1:200 @ A3

DRAWING No. 15125Ax14P1014 DRAWN BY FC
 REVISION A

A & Q PARTNERSHIP (LONDON) LTD
 THE LUX BUILDING, 2-4 HOKTON SQUARE, LONDON, N1 1 6 NU
 Tel: 020 7613 2244 Fax: 020 7613 2842 Email: london@aqp.co.uk
 ARCHITECTURE DESIGN MASTERPLANNING INTERIORS

APPROVED

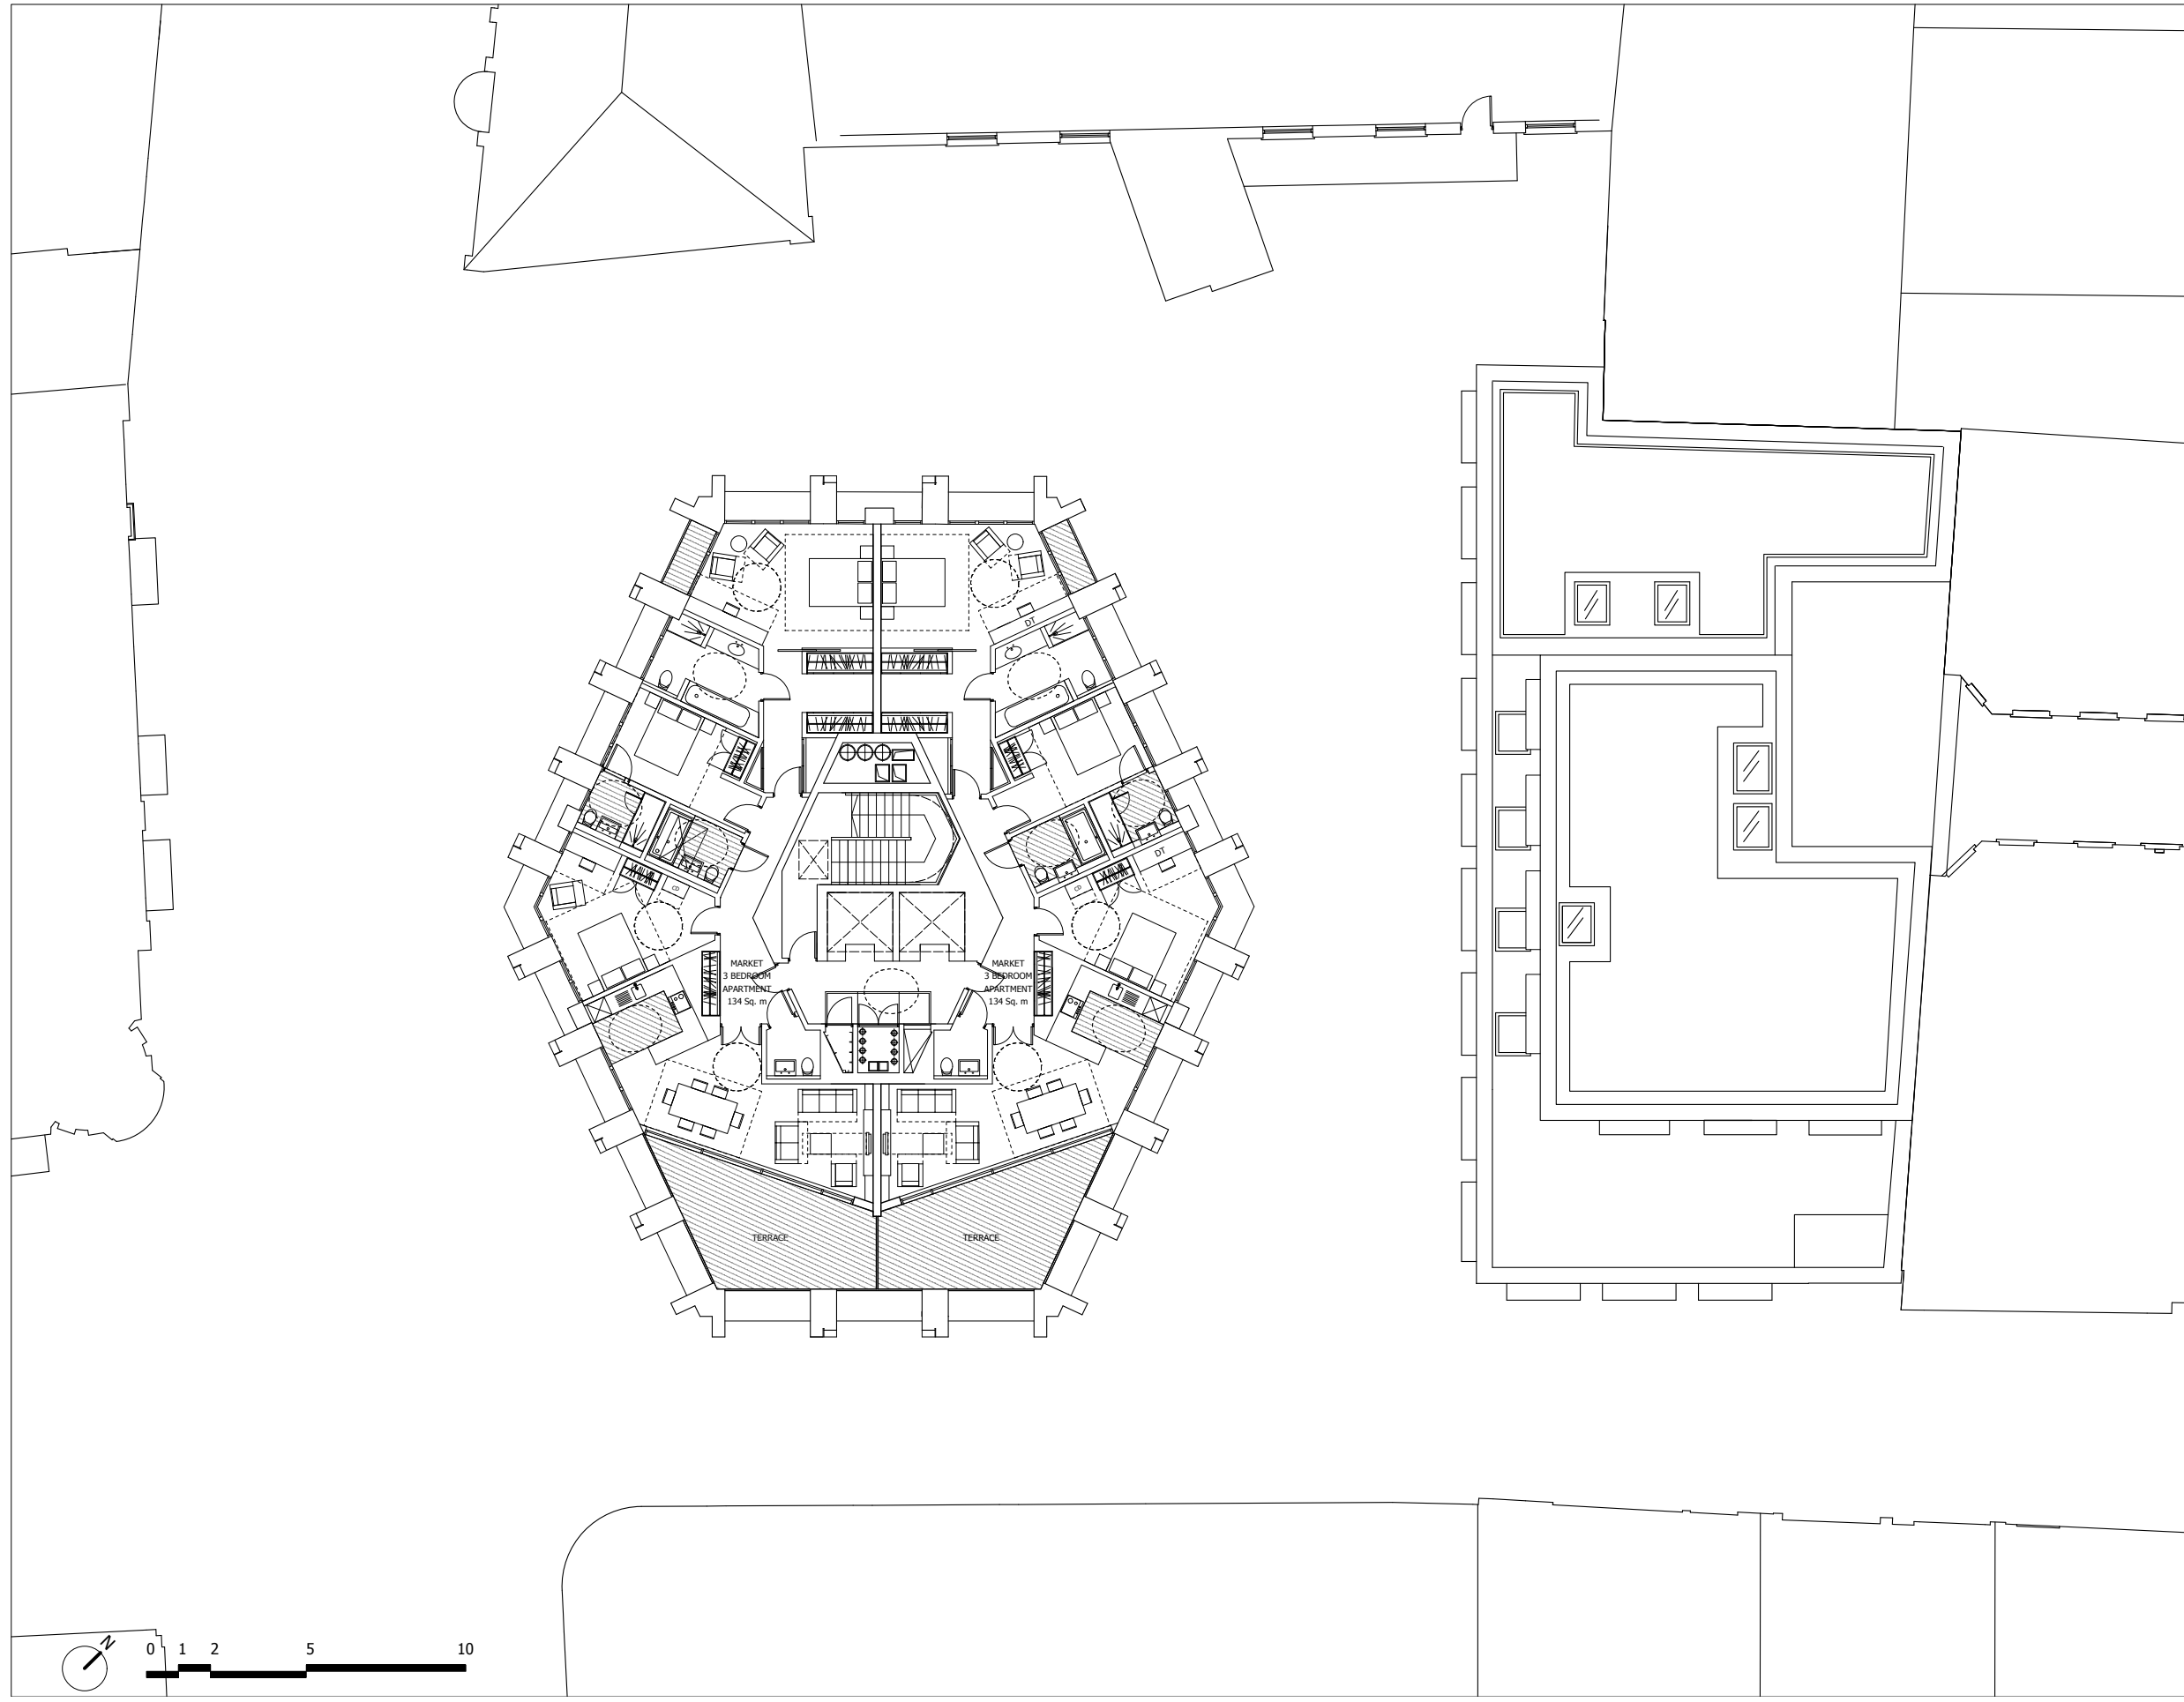

FOR PLANNING

REVISION	DRN	CHKD	DATE
First Issue	FC	KC	30/04/15
Issue for planning	FC	KC	14/05/15



CLIENT
PARKER TOWER LIMITED

PROJECT
**PARKER TOWER
COVENT GARDEN**


DRAWING
FIFTEENTH FLOOR PROPOSED

SCALE 1:100 @ A1 DATE APRIL 2015
1:200 @ A3

DRAWING No. 15125Ax15P1015 DRAWN BY FC REVISION -

A&Q PARTNERSHIP (LONDON) LTD
THE LUX BUILDING, 2-4 HOXTON SQUARE, LONDON N1 6NU
Tel: 020 7613 2244 Fax: 020 7613 2642 Email: london@aqp.co.uk
ARCHITECTURE DESIGN MASTERPLANNING INTERIORS



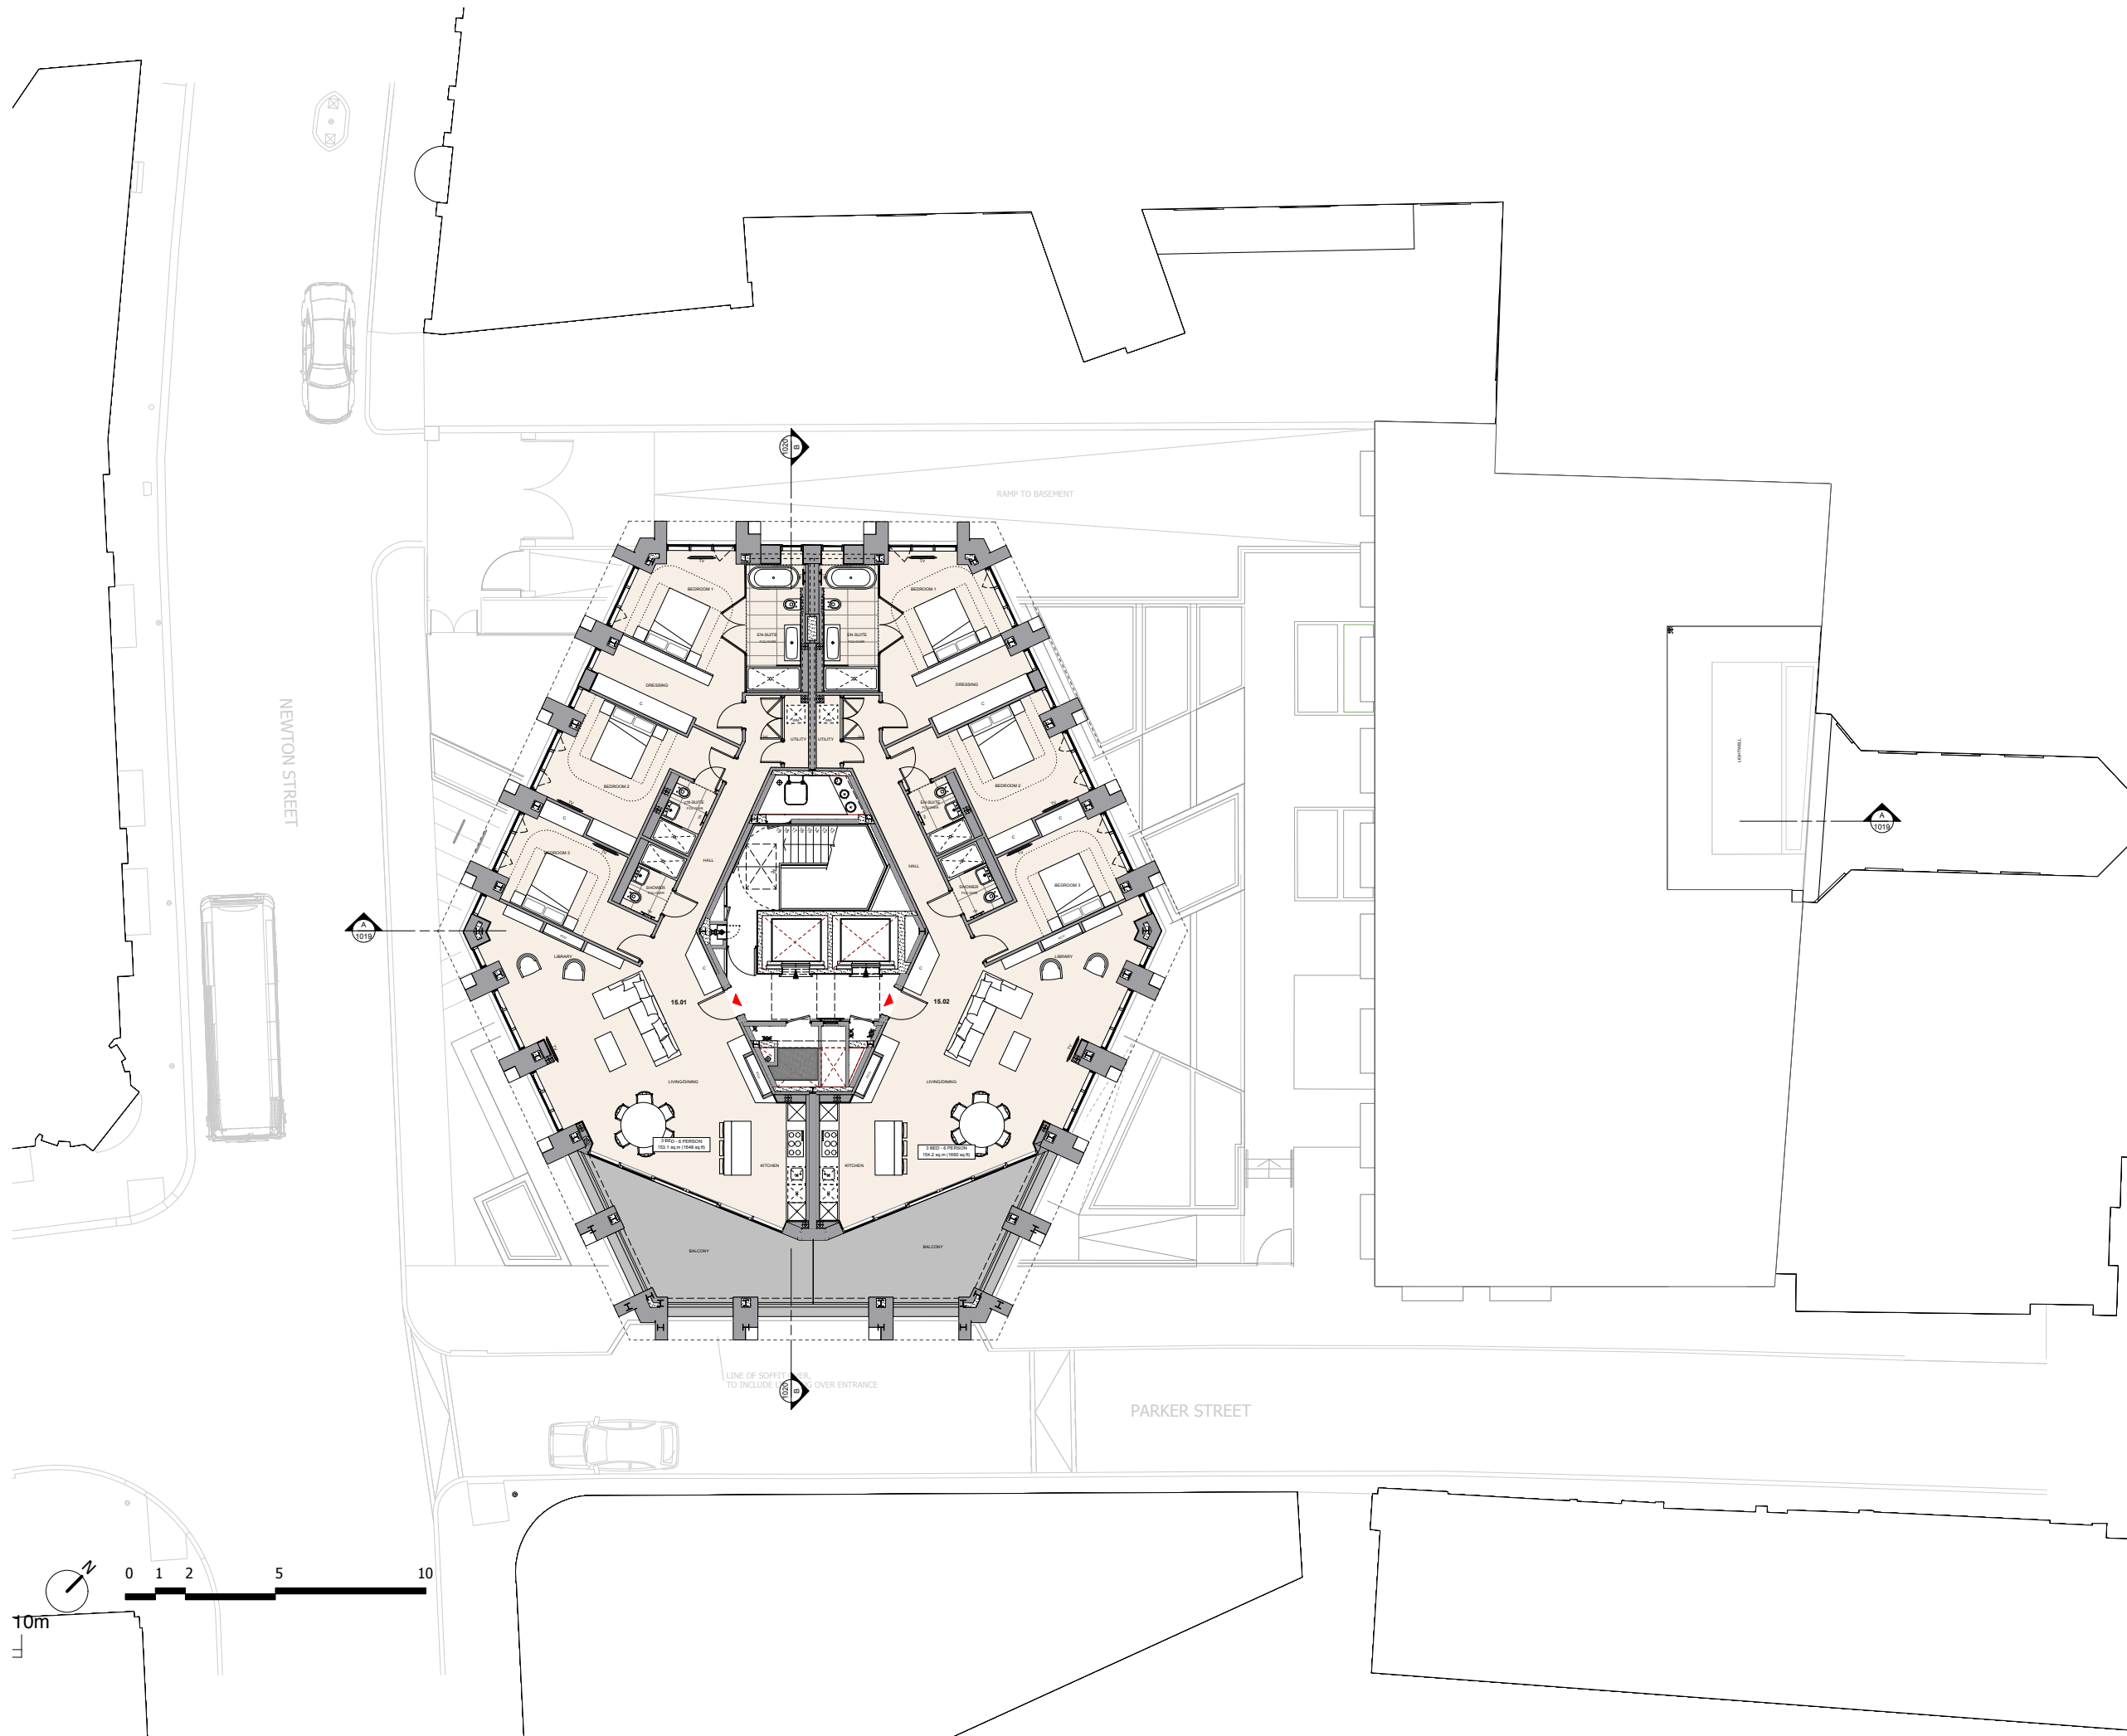

DIMENSION AT ORIGINAL SHEET SIZE
 Contractors must check all dimensions on site. Only figured dimensions are to be worked from.
 Discrepancies must be reported to the Architect before proceeding. © The drawing is Copyright

FOR PLANNING

REVISION	DRN	CHKD	DATE
First Issue	FC	KC	30/04/15
Issue for planning	FC	KC	14/05/15
Rev A - Updated planning issue	MP	AGP	11/12/15



CLIENT
PARKER TOWER LIMITED

PROJECT
**PARKER TOWER
 COVENT GARDEN**


DRAWING
FIFTEENTH FLOOR PROPOSED

SCALE
 1:100 @ A1 DATE APRIL 2015
 1:200 @ A3

DRAWING No. DRAWN BY FC
15125Ax15P1015 REVISION **A**

A & Q PARTNERSHIP (LONDON) LTD
 THE LUX BUILDING, 2-4 HOLTON SQUARE, LONDON, N1 1 6 NU
 Tel: 020 7613 2244 Fax: 020 7613 2842 Email: london@aqp.co.uk
 ARCHITECTURE DESIGN MASTERPLANNING INTERIORS

APPROVED

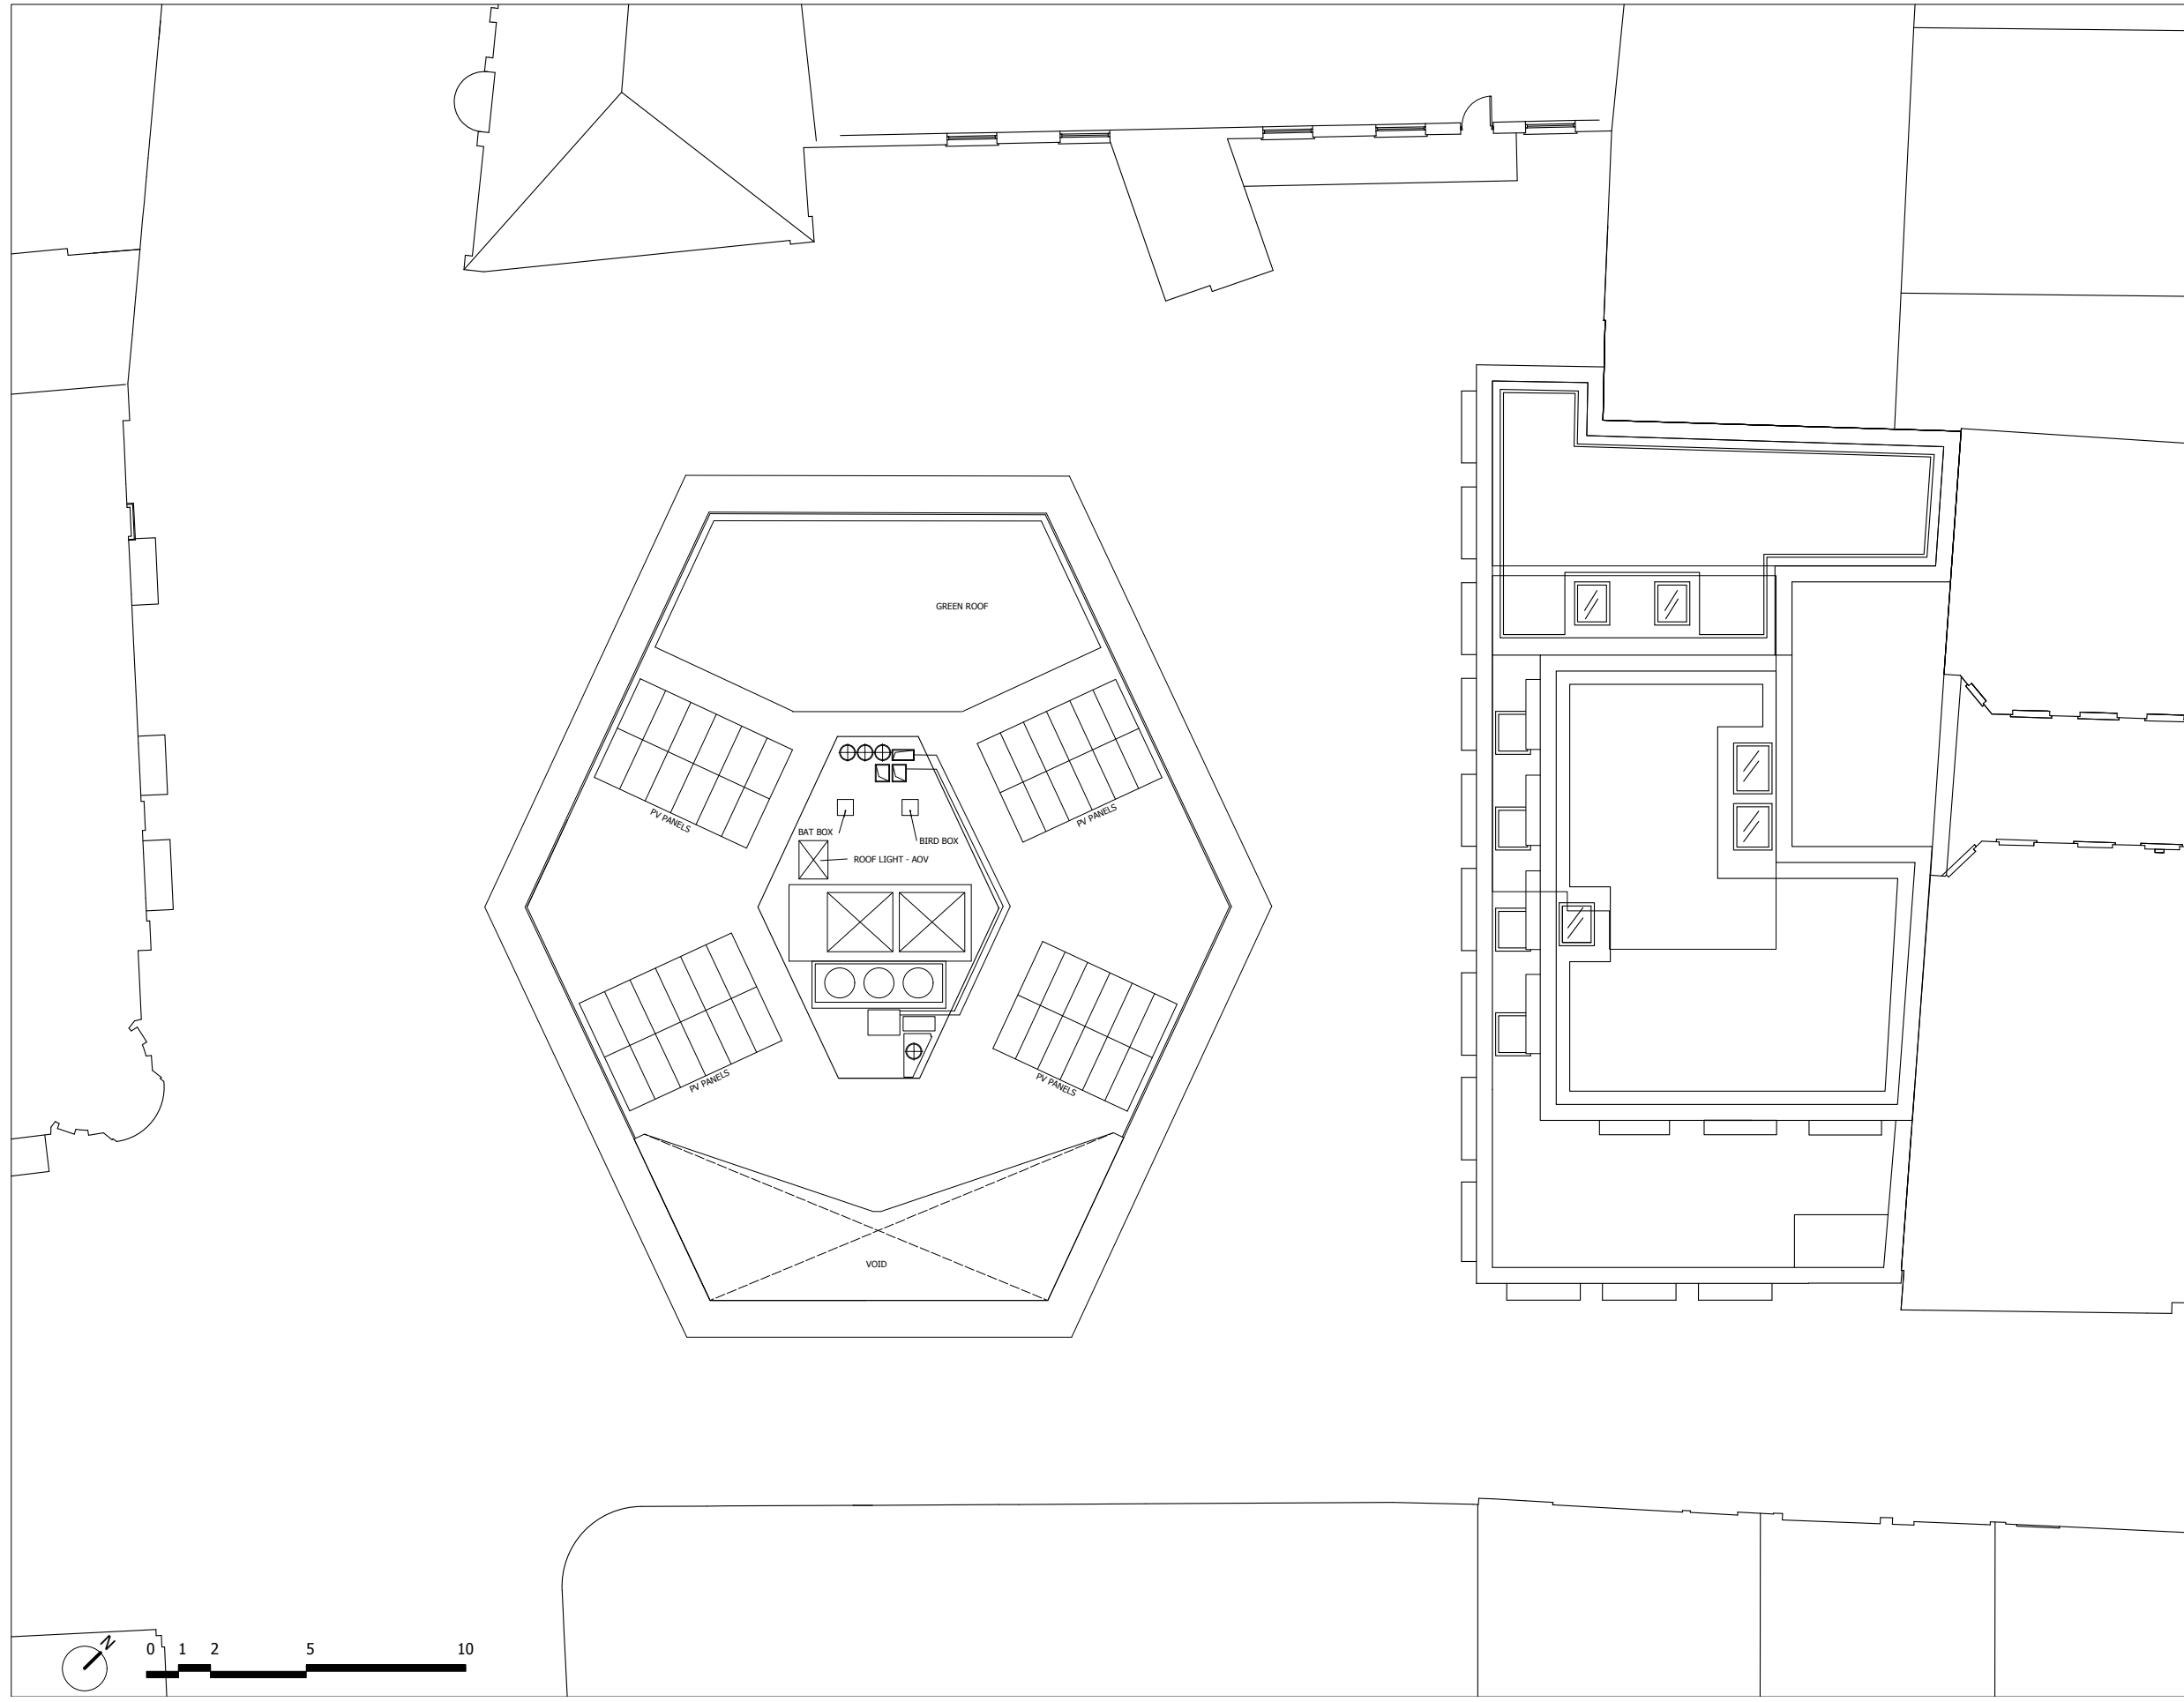

FOR PLANNING

REVISION	DRN	CHKD	DATE
First Issue	FC	KC	30/04/15
Issue for planning	FC	KC	14/05/15



CLIENT
 BNP PARIBAS REAL ESTATE

PROJECT
 PARKER TOWER
 COVENT GARDEN

DRAWING
 ROOF PROPOSED

SCALE 1:100 @ A1 DATE APRIL 2015
 1:200 @ A3

DRAWING No. 15125Ax16P1016 DRAWN BY FC
 REVISION -