

FOR PLANNING

REVISION	DRN	CHKD	DATE
First Issue	MP	ST	11/12/15




CLIENT
 PARKER TOWER LIMITED

PROJECT
 PARKER TOWER
 COVENT GARDEN

DRAWING
 PROPOSED SECTION AA

SCALE
 1:100 @ A1 DATE APRIL 2015
 1:200 @ A3

DRAWING No. 15125AxxxS1019 DRAWN BY FC REVISION -

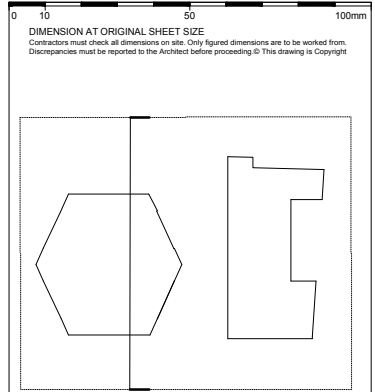

APPROVED

FOR PLANNING

REVISION	DRN	CHKD	DATE
First Issue	FC	KC	18/05/15



CLIENT
PARKER TOWER LIMITED



PROJECT
**PARKER TOWER
COVENT GARDEN**

DRAWING
SECTION BB PROPOSED

SCALE
1:100 @ A1 DATE APRIL 2015
1:200 @ A3

DRAWING No. 15125AxxxS1020 DRAWN BY FC REVISION

A&Q PARTNERSHIP (LONDON) LTD
THE LUX BUILDING, 2-4 HOXTON SQUARE, LONDON N1 6NU
Tel: 020 7813 2244 Fax: 020 7813 2642 Email: london@aqp.co.uk
ARCHITECTURE DESIGN MASTERPLANNING INTERIORS

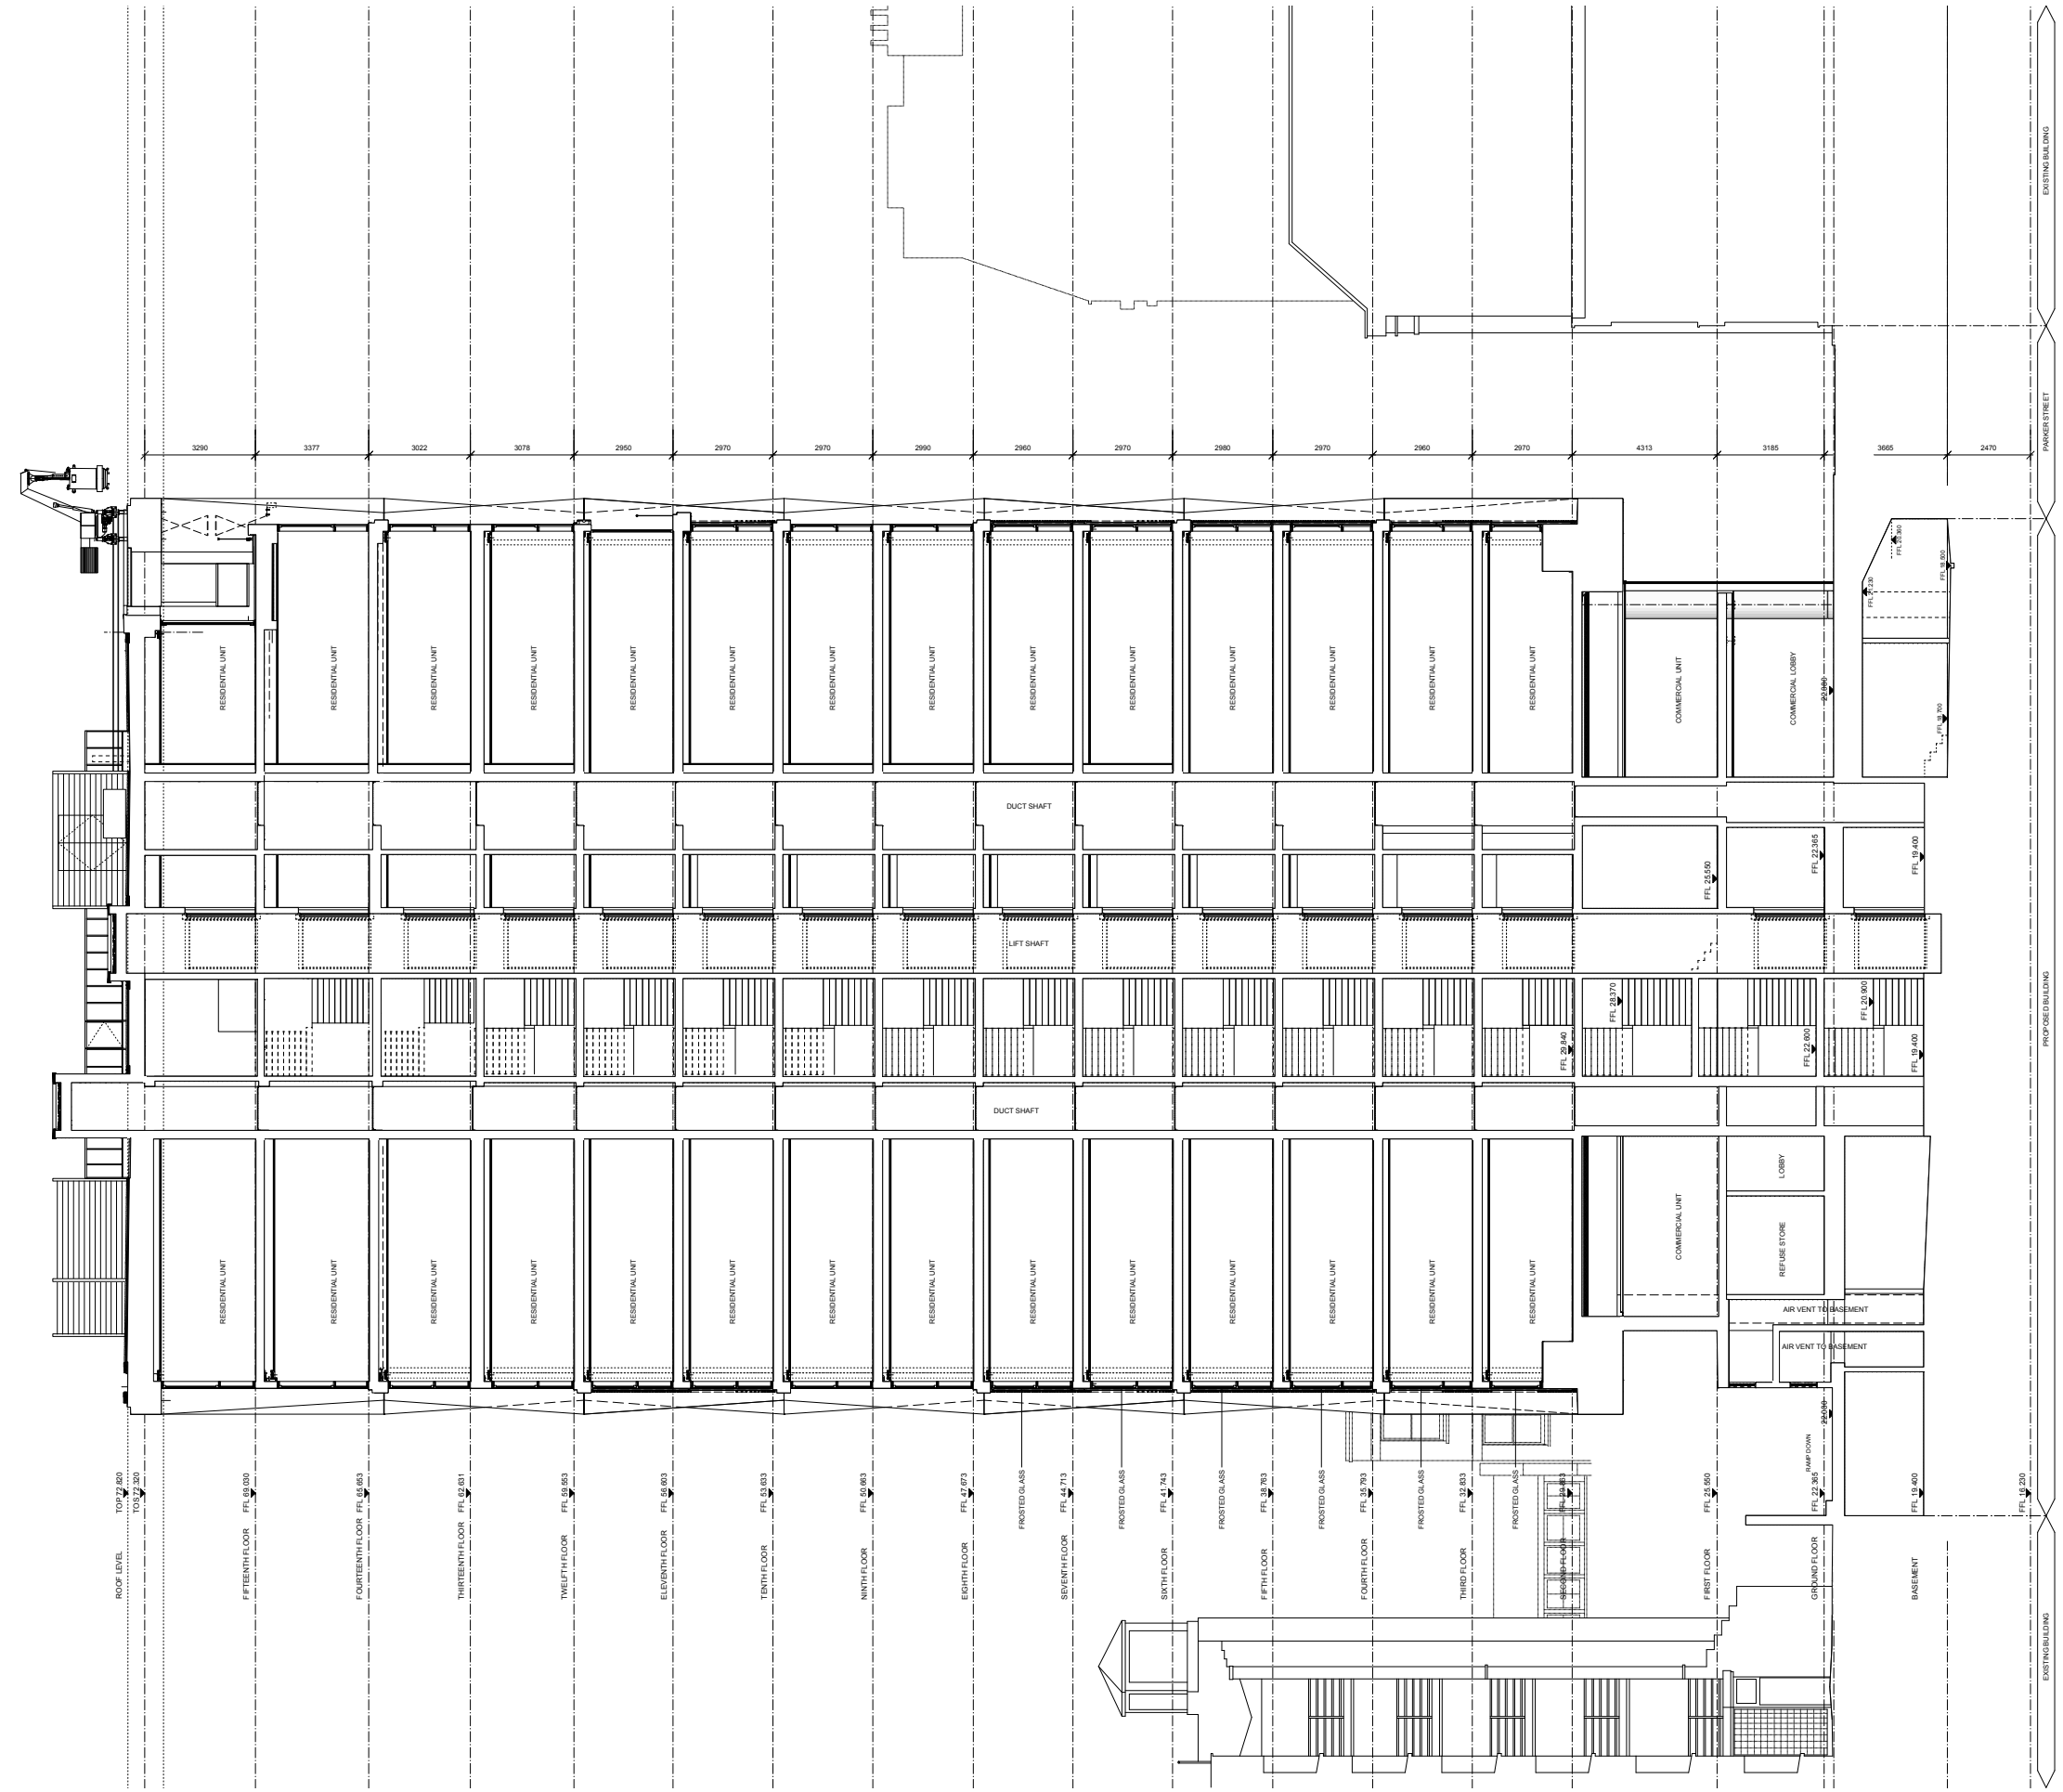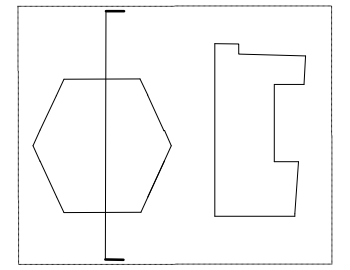

FOR PLANNING

REVISION	DRN	CHKD	DATE
First Issue	FC	KC	30/04/15
Issue for planning	FC	KC	14/05/15
Rev A Updated planning issue	MP	ST	11/12/15



CLIENT
 PARKER TOWER LIMITED

PROJECT
 PARKER TOWER
 COVENT GARDEN


DRAWING
 PROPOSED SECTION BB

SCALE 1:100 @ A1 DATE APRIL 2015
 1:200 @ A3

DRAWING No. 15125AxxxS1020 DRAWN BY FC REVISION A



NOTES:
 DO NOT SCALE FROM THIS DRAWING.
 ALL DIMENSIONS TO BE CHECKED ON SITE.
 ALL OMISSIONS AND DISCREPANCIES TO BE REPORTED TO THE ARCHITECT IMMEDIATELY.
 ALL RIGHTS RESERVED. THIS WORK IS COPYRIGHT AND CANNOT BE REPRODUCED OR COPIED OR MODIFIED IN ANY FORM OR BY ANY MEANS, GRAPHIC ELECTRONIC OR MECHANICAL, INCLUDING PHOTOCOPYING WITHOUT THE WRITTEN PERMISSION OF SQUIRE AND PARTNERS ARCHITECTS.

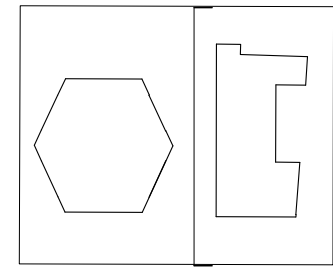

□ FROSTED GLAZING TO PREVENT OVERLOOKING

APPROVED

Revision description	Date	Check	Rev
Revised For Planning	04/04/14	JD	B
Revised For Planning	13/01/14	JD	A
Issued For Planning	19/12/13	JD	-

Squire and Partners

77 Wicklow Street London WC1X 9JY
 T: 020 7278 5555 F: 020 7239 0495

info@squireandpartners.com
 www.squireandpartners.com

Project
 Parker Tower

Drawing
 Section DD
 Proposed


Drawn	Date	Scale
DK	13/01/2014	1:100@A1 1:200@A3
Job number	Drawing number	Revision
11055	S_DD_C645_001	B



SECTION DD

0 10 50 100mm

DIMENSION AT ORIGINAL SHEET SIZE
Contractors must check all dimensions on site. Only figured dimensions are to be worked from.
Discrepancies must be reported to the Architect before proceeding. © This drawing is Copyright.

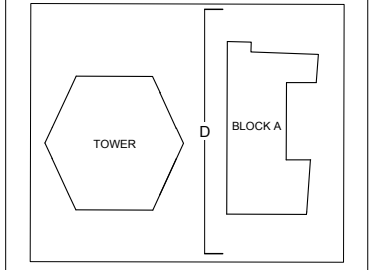

- RECESSED PANEL
- FROSTED GLASS

FOR PLANNING

REVISION	DRN	CHKD	DATE
First Issue	MP	ST	11/12/15



CLIENT
PARKER TOWER LIMITED

PROJECT
**PARKER TOWER
COVENT GARDEN**

DRAWING
PROPOSED SECTION DD

SCALE 1:100 @ A1 DATE APRIL 2015
1:200 @ A3

DRAWING No. 15125AxxxS1021 DRAWN BY FC
REVISION -

A & Q PARTNERSHIP (LONDON) LTD
THE LUX BUILDING, 2-4 HOXTON SQUARE, LONDON N1 6NU
Tel: 020 7613 2244 Fax: 020 7613 2642 Email: london@aqp.co.uk
ARCHITECTURE DESIGN MASTERPLANNING INTERIORS