



NOTES:
 DO NOT SCALE FROM THIS DRAWING.
 ALL DIMENSIONS TO BE CHECKED ON SITE.
 ALL OMISSIONS AND DISCREPANCIES TO BE REPORTED TO THE ARCHITECT IMMEDIATELY.
 ALL RIGHTS RESERVED. THIS WORK IS COPYRIGHT AND CANNOT BE REPRODUCED OR COPIED OR MODIFIED IN ANY FORM OR BY ANY MEANS, GRAPHIC ELECTRONIC OR MECHANICAL, INCLUDING PHOTOCOPYING WITHOUT THE WRITTEN PERMISSION OF SQUIRE AND PARTNERS ARCHITECTS.

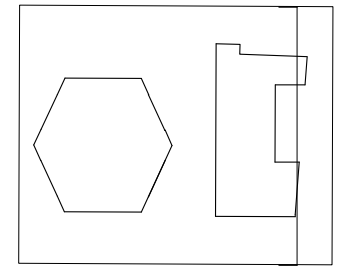

 FROSTED GLAZING TO PREVENT OVERLOOKING

APPROVED

Revised for Planning	04.04.14	JD	B
Revised for Planning	13.01.14	JD	A
Issued for Planning	19.12.13	JD	-
Revision description	Date	Check	Rev

Squire and Partners


77 Wicklow Street London WC1X 9JY
 T: 020 7278 5555 F: 020 7239 0495

info@squireandpartners.com
 www.squireandpartners.com

Project
 Parker Tower

Drawing
 Section EE
 Proposed

Drawn	Date	Scale
DJK	13/01/2014	1:100@A1 1:200@A3
Job number	Drawing number	Revision
11055	S_EE_C645_001	B

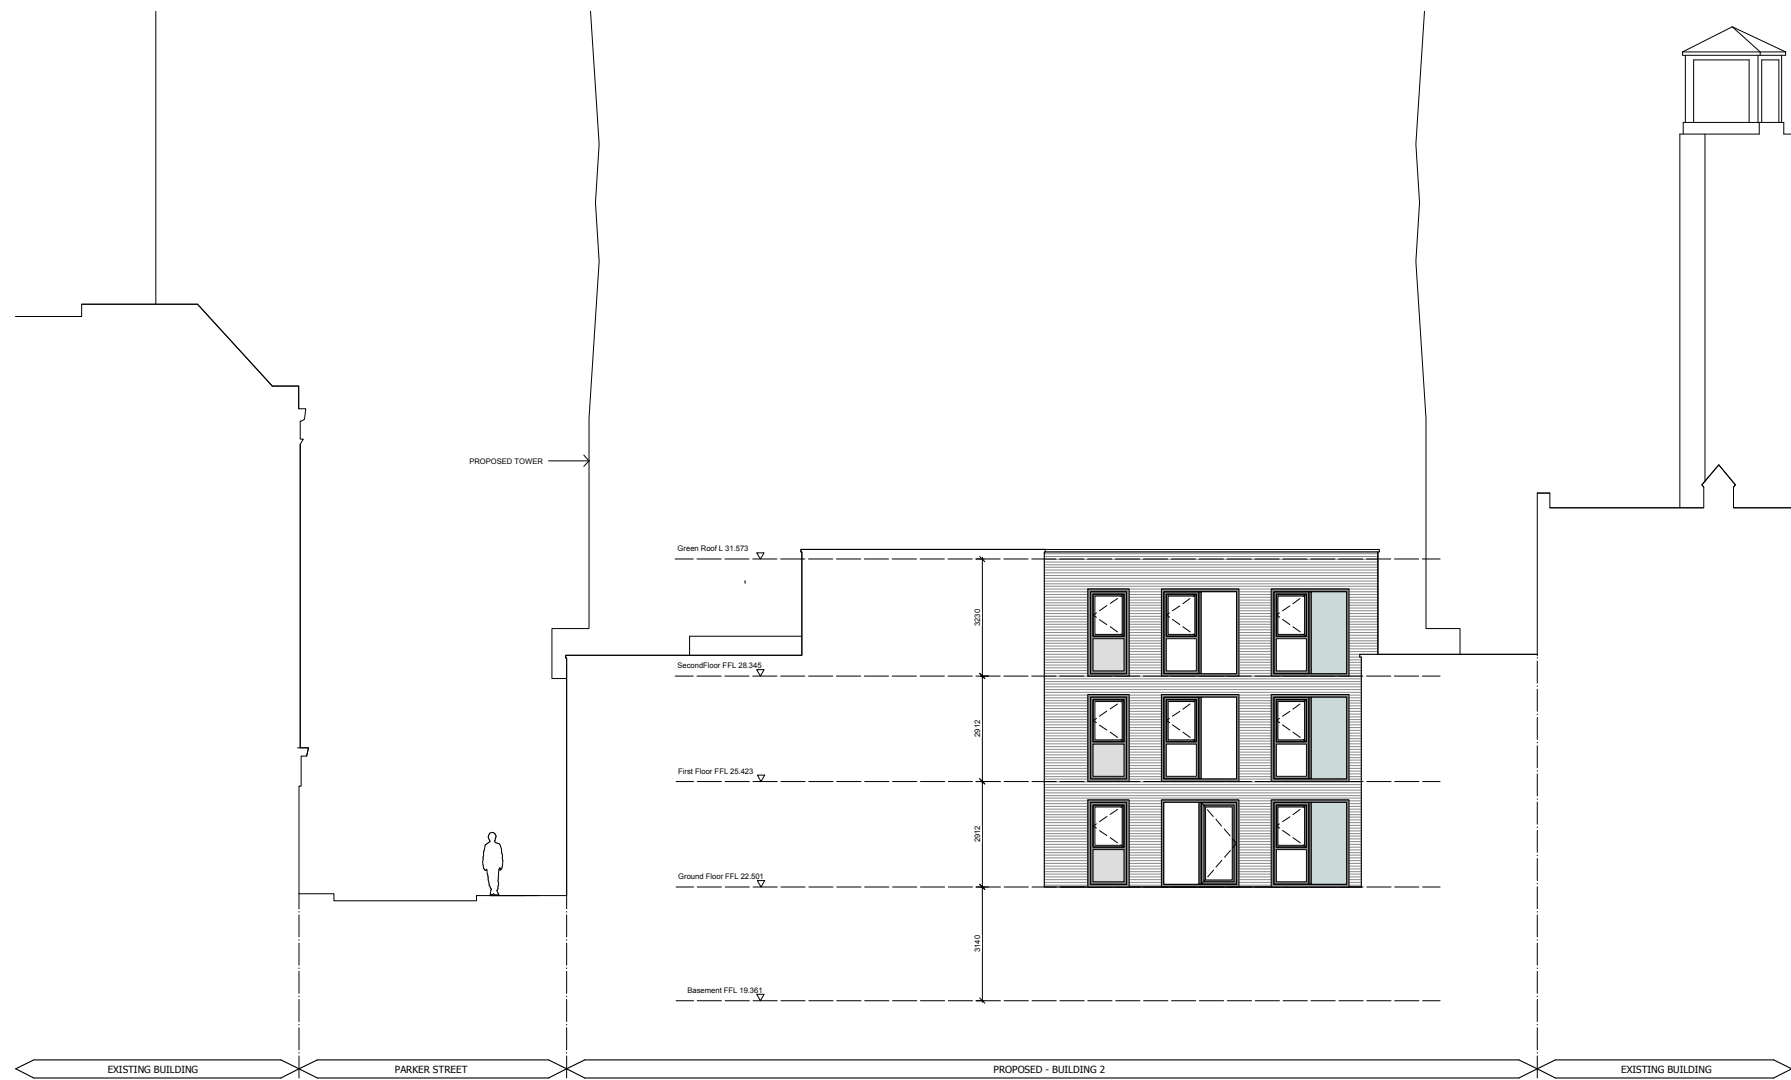


SECTION EE



ELEVATION FF

0 10 50 100mm
 DIMENSION AT ORIGINAL SHEET SIZE
 Contractors must check all dimensions on site. Only figured dimensions are to be worked from. Discrepancies must be reported to the Architect before proceeding. © This drawing is Copyright.

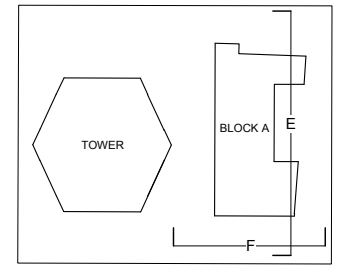

- RECESSED PANEL
- FROSTED GLASS

FOR PLANNING

REVISION	DRN	CHKD	DATE
First Issue	MP	ST	11/12/15



CLIENT
 PARKER TOWER LIMITED


PROJECT
 PARKER TOWER
 COVENT GARDEN

DRAWING
 PROPOSED SECTION/ELEVATION

SCALE 1:100 @ A1 DATE APRIL 2015
 1:200 @ A3

DRAWING No. 15125AxxxP1022 DRAWN BY FC
 REVISION -

A & Q PARTNERSHIP (LONDON) LTD
 THE LUX BUILDING, 2-4 HOXTON SQUARE, LONDON N1 6NU
 Tel: 020 7613 2244 Fax: 020 7613 2642 Email: london@aqp.co.uk
 ARCHITECTURE DESIGN MASTERPLANNING INTERIORS

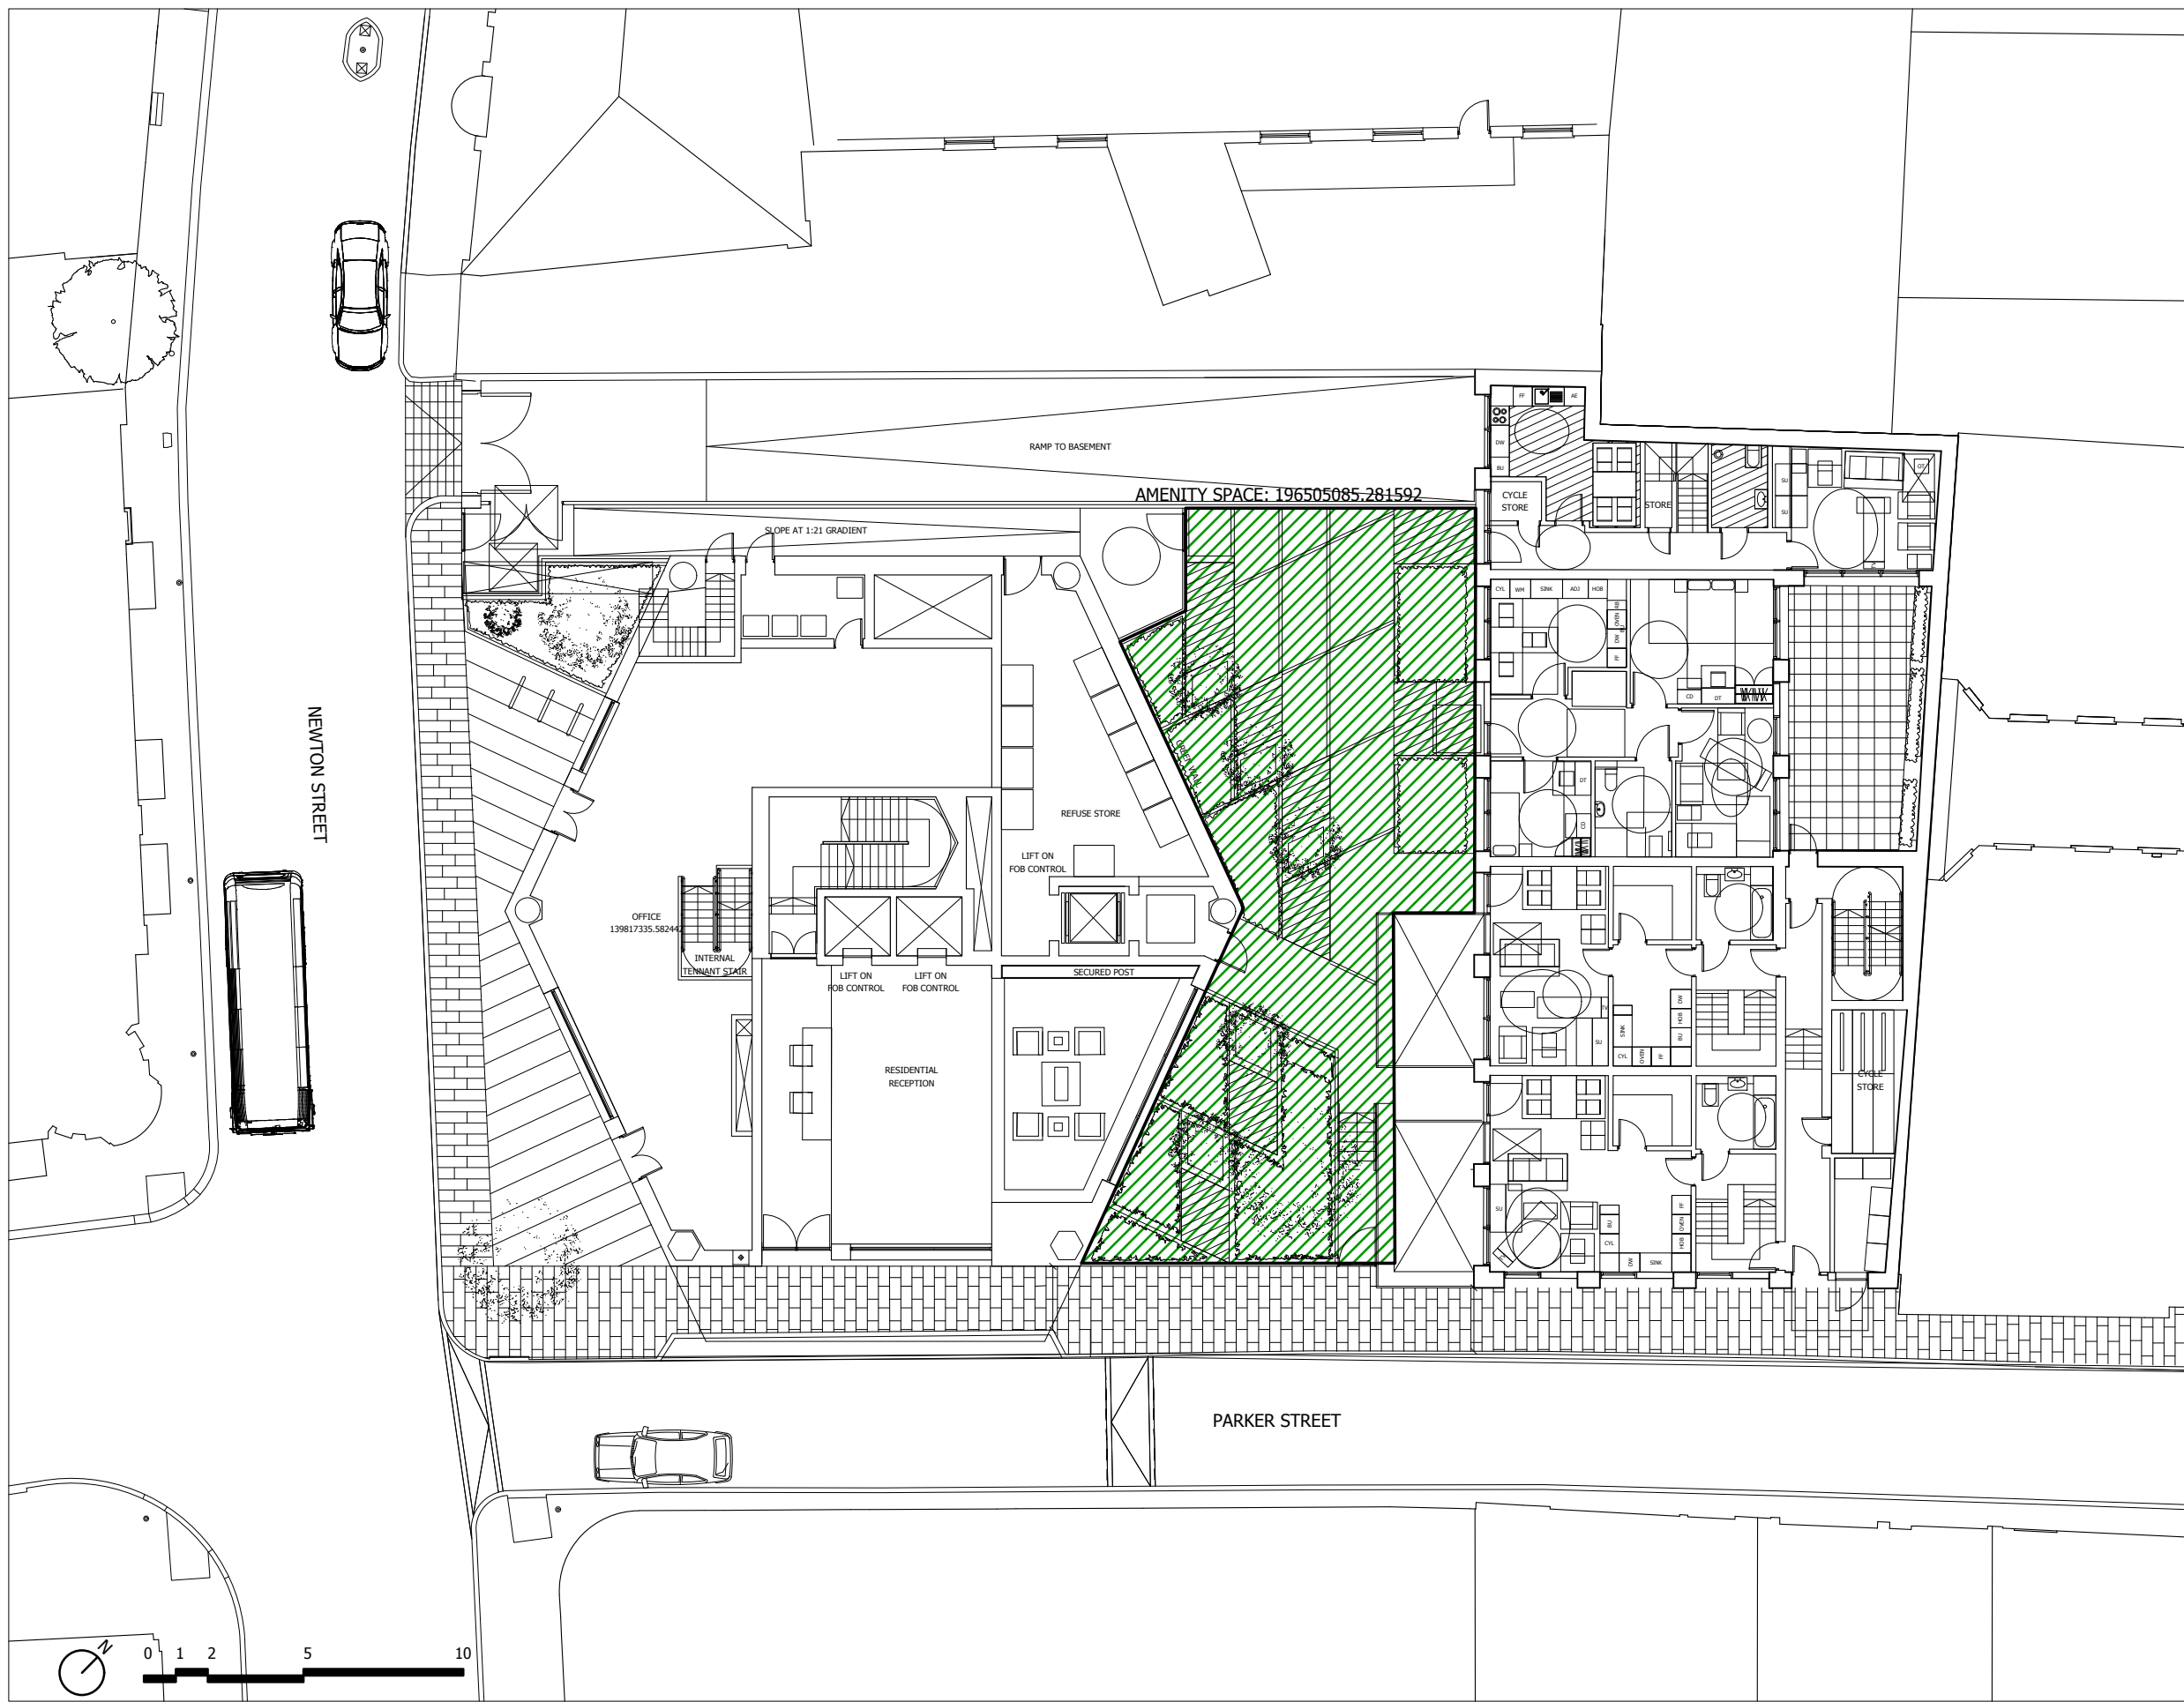

NOTES:
 DO NOT SCALE FROM THIS DRAWING.
 ALL DIMENSIONS TO BE CHECKED ON SITE.
 ALL OMISSIONS AND DISCREPANCIES TO BE REPORTED TO THE ARCHITECT IMMEDIATELY.

ALL RIGHTS RESERVED. THIS WORK IS COPYRIGHT AND CANNOT BE REPRODUCED OR COPIED OR MODIFIED IN ANY FORM OR BY ANY MEANS, GRAPHIC ELECTRONIC OR MECHANICAL, INCLUDING PHOTOCOPYING WITHOUT THE WRITTEN PERMISSION OF SQUIRE AND PARTNERS ARCHITECTS.

APPROVED

Internal Tennant Stair added	16/09/14	JD	D
Revised for Planning	10/07/14	JD	C
Revised for Planning	16/04/14	JD	B
Revised for Planning	04/04/14	JD	A
Revised for Planning	13/01/14	JD	-
Revision description	Date	Check	Rev

Squire and Partners

77 Wicklow Street London WC1X 9JY
 T: 020 7278 5555 F: 020 7239 0495


info@squireandpartners.com
 www.squireandpartners.com

Project
 Parker Tower

Drawing
 Ground Floor
 Public Amenity Space
 Proposed

Drawn	Date	Scale
DK	11/09/2013	1: 100@A1 1: 200@A3
Job number	Drawing number	Revision
11055	P_00_C645_002	D



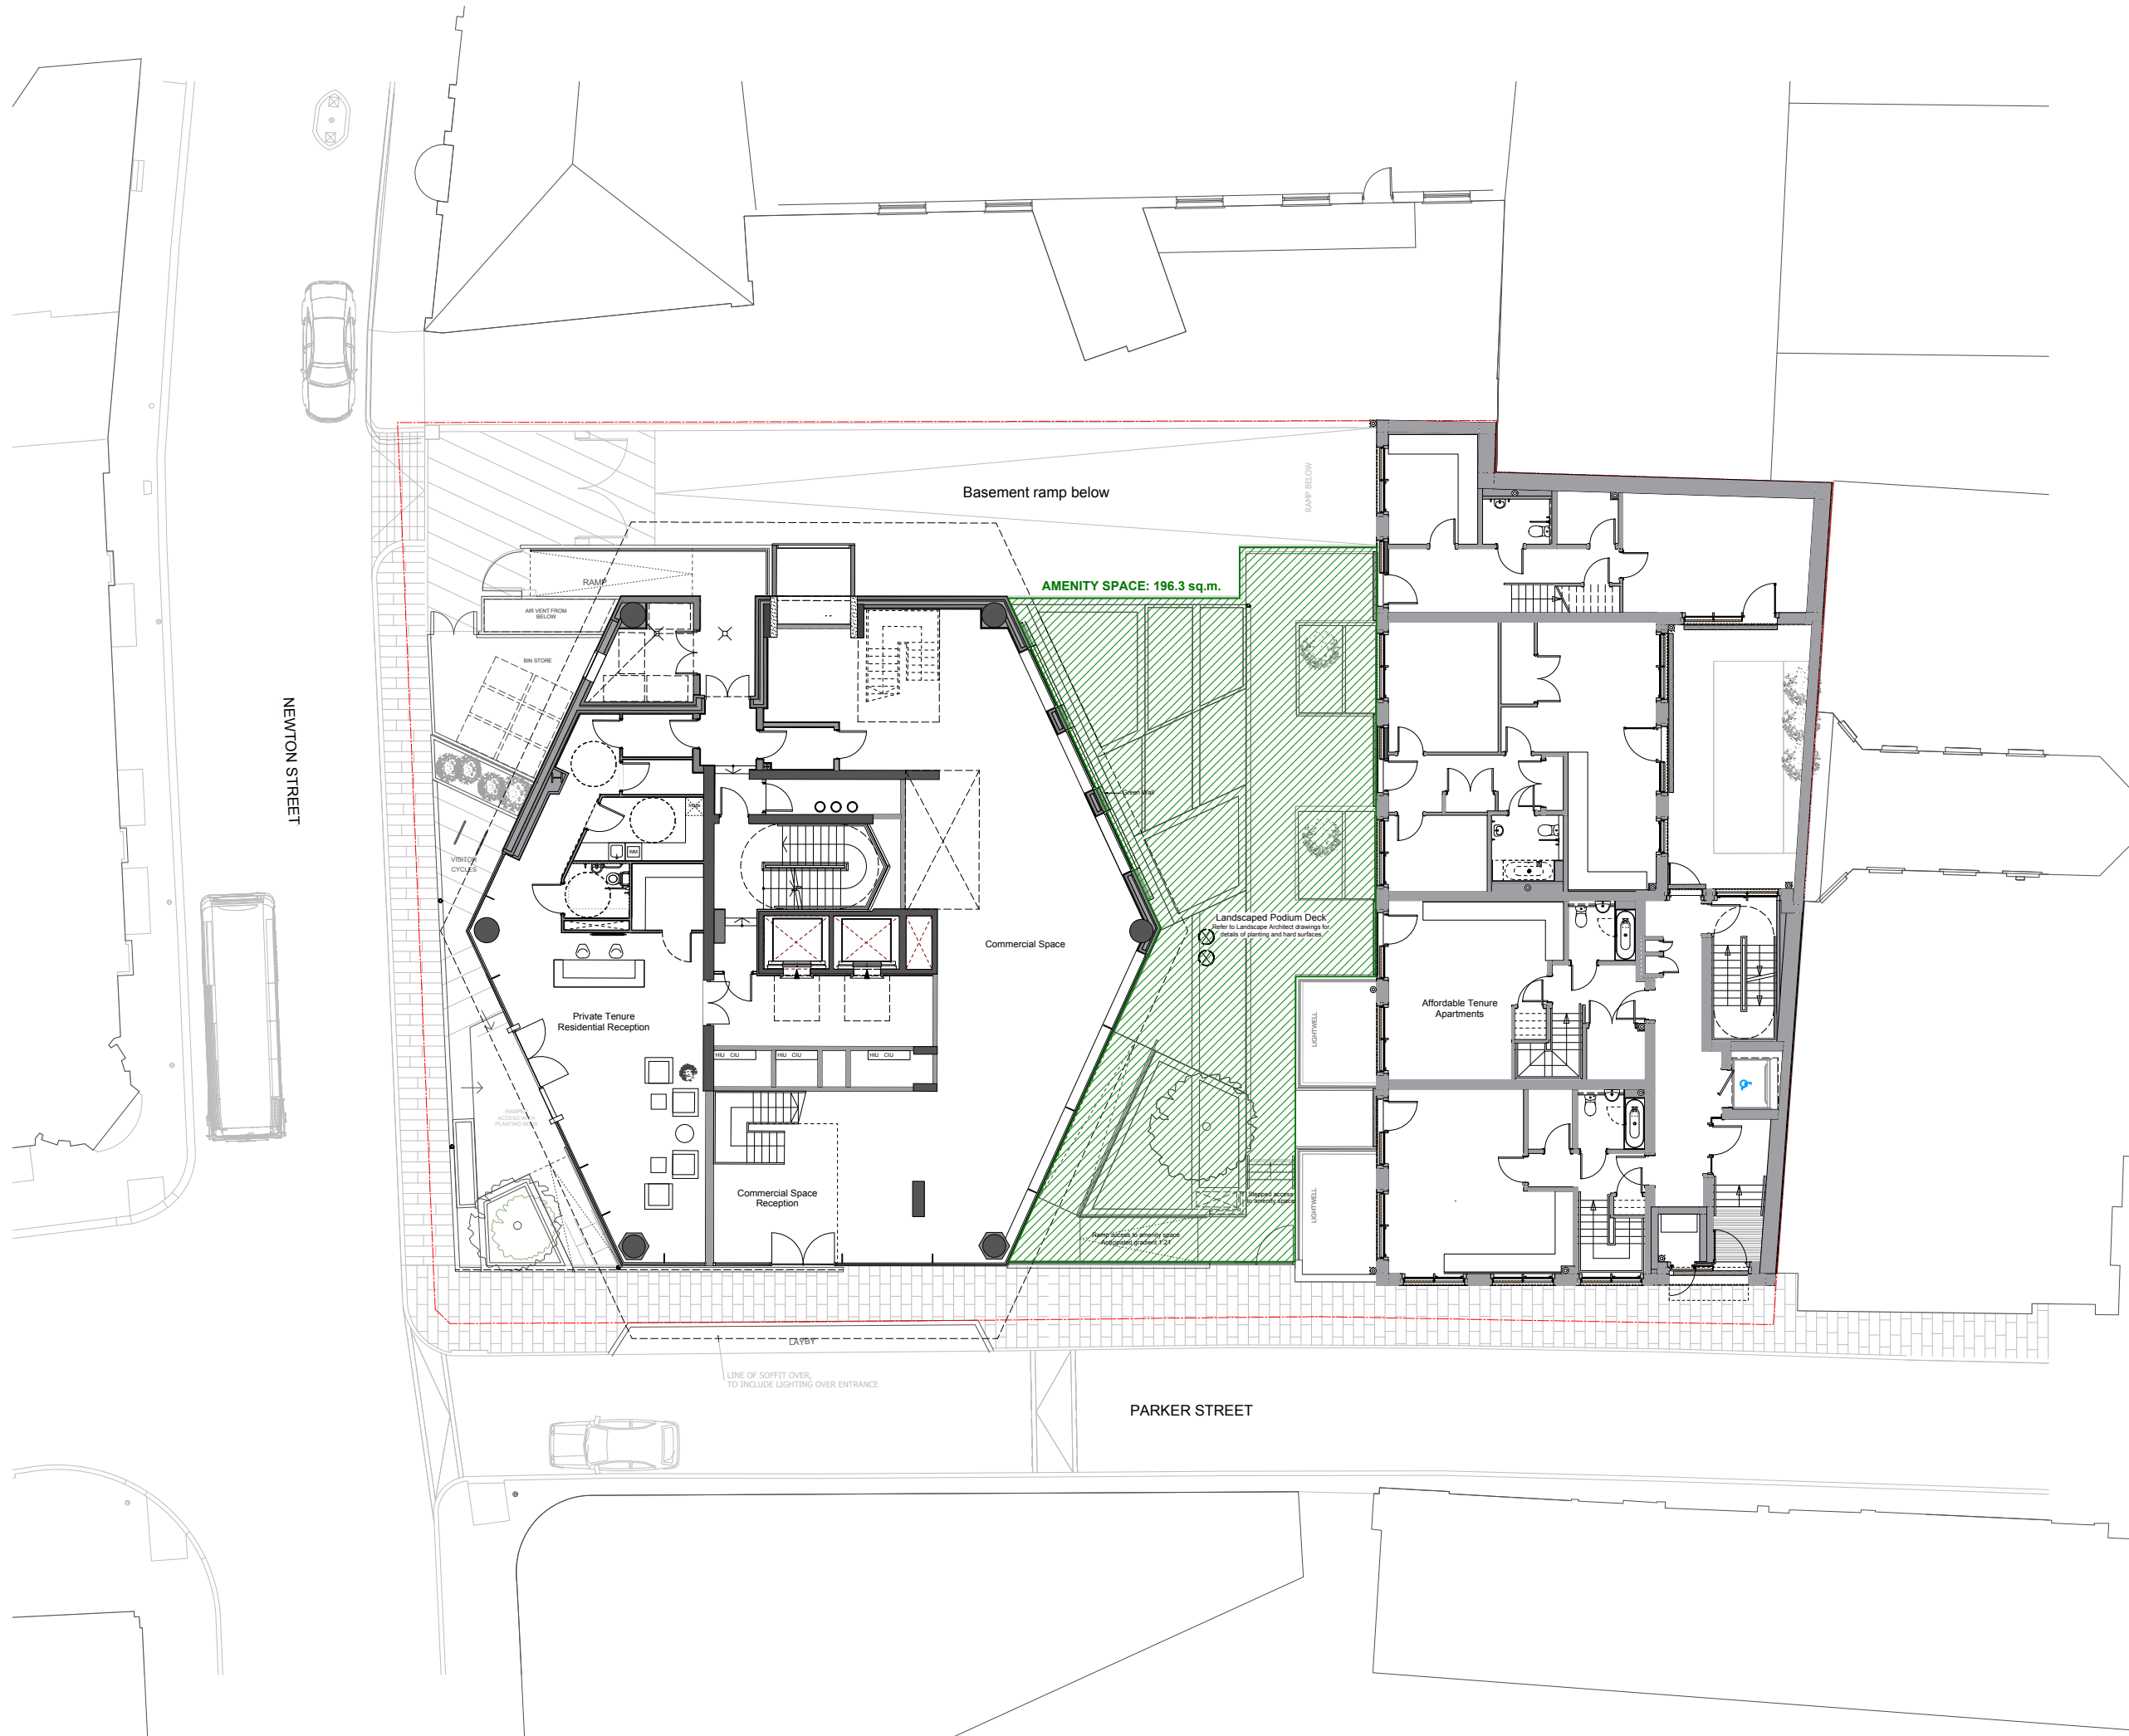

0 10 50 100mm
 DIMENSION AT ORIGINAL SHEET SIZE
 Contractors must check all dimensions on site. Only figured dimensions are to be worked from. Discrepancies must be reported to the Architect before proceeding. © This Drawing is Copyright

PLANNING

REVISION	DRN	CHKD	DATE
First Issue	ST	ST	11/12/15



CLIENT
 BNP Paribas Real Estate


PROJECT
 Parker Tower
 Covent Garden, London

DRAWING
 Proposed Ground Floor
 Public Amenity Space

SCALE 1:100 @ A1 DATE November 2015

DRAWING No. 15125Ax00P1030 DRAWN BY ST
 REVISION -

A & Q PARTNERSHIP (LONDON) LTD
 THE LUX BUILDING, 2-4 HOXTON SQUARE, LONDON N1 6NU
 Tel: 020 7613 2244 Fax: 020 7613 2842 Email: london@aqp.co.uk
 ARCHITECTURE DESIGN MASTERPLANNING INTERIORS

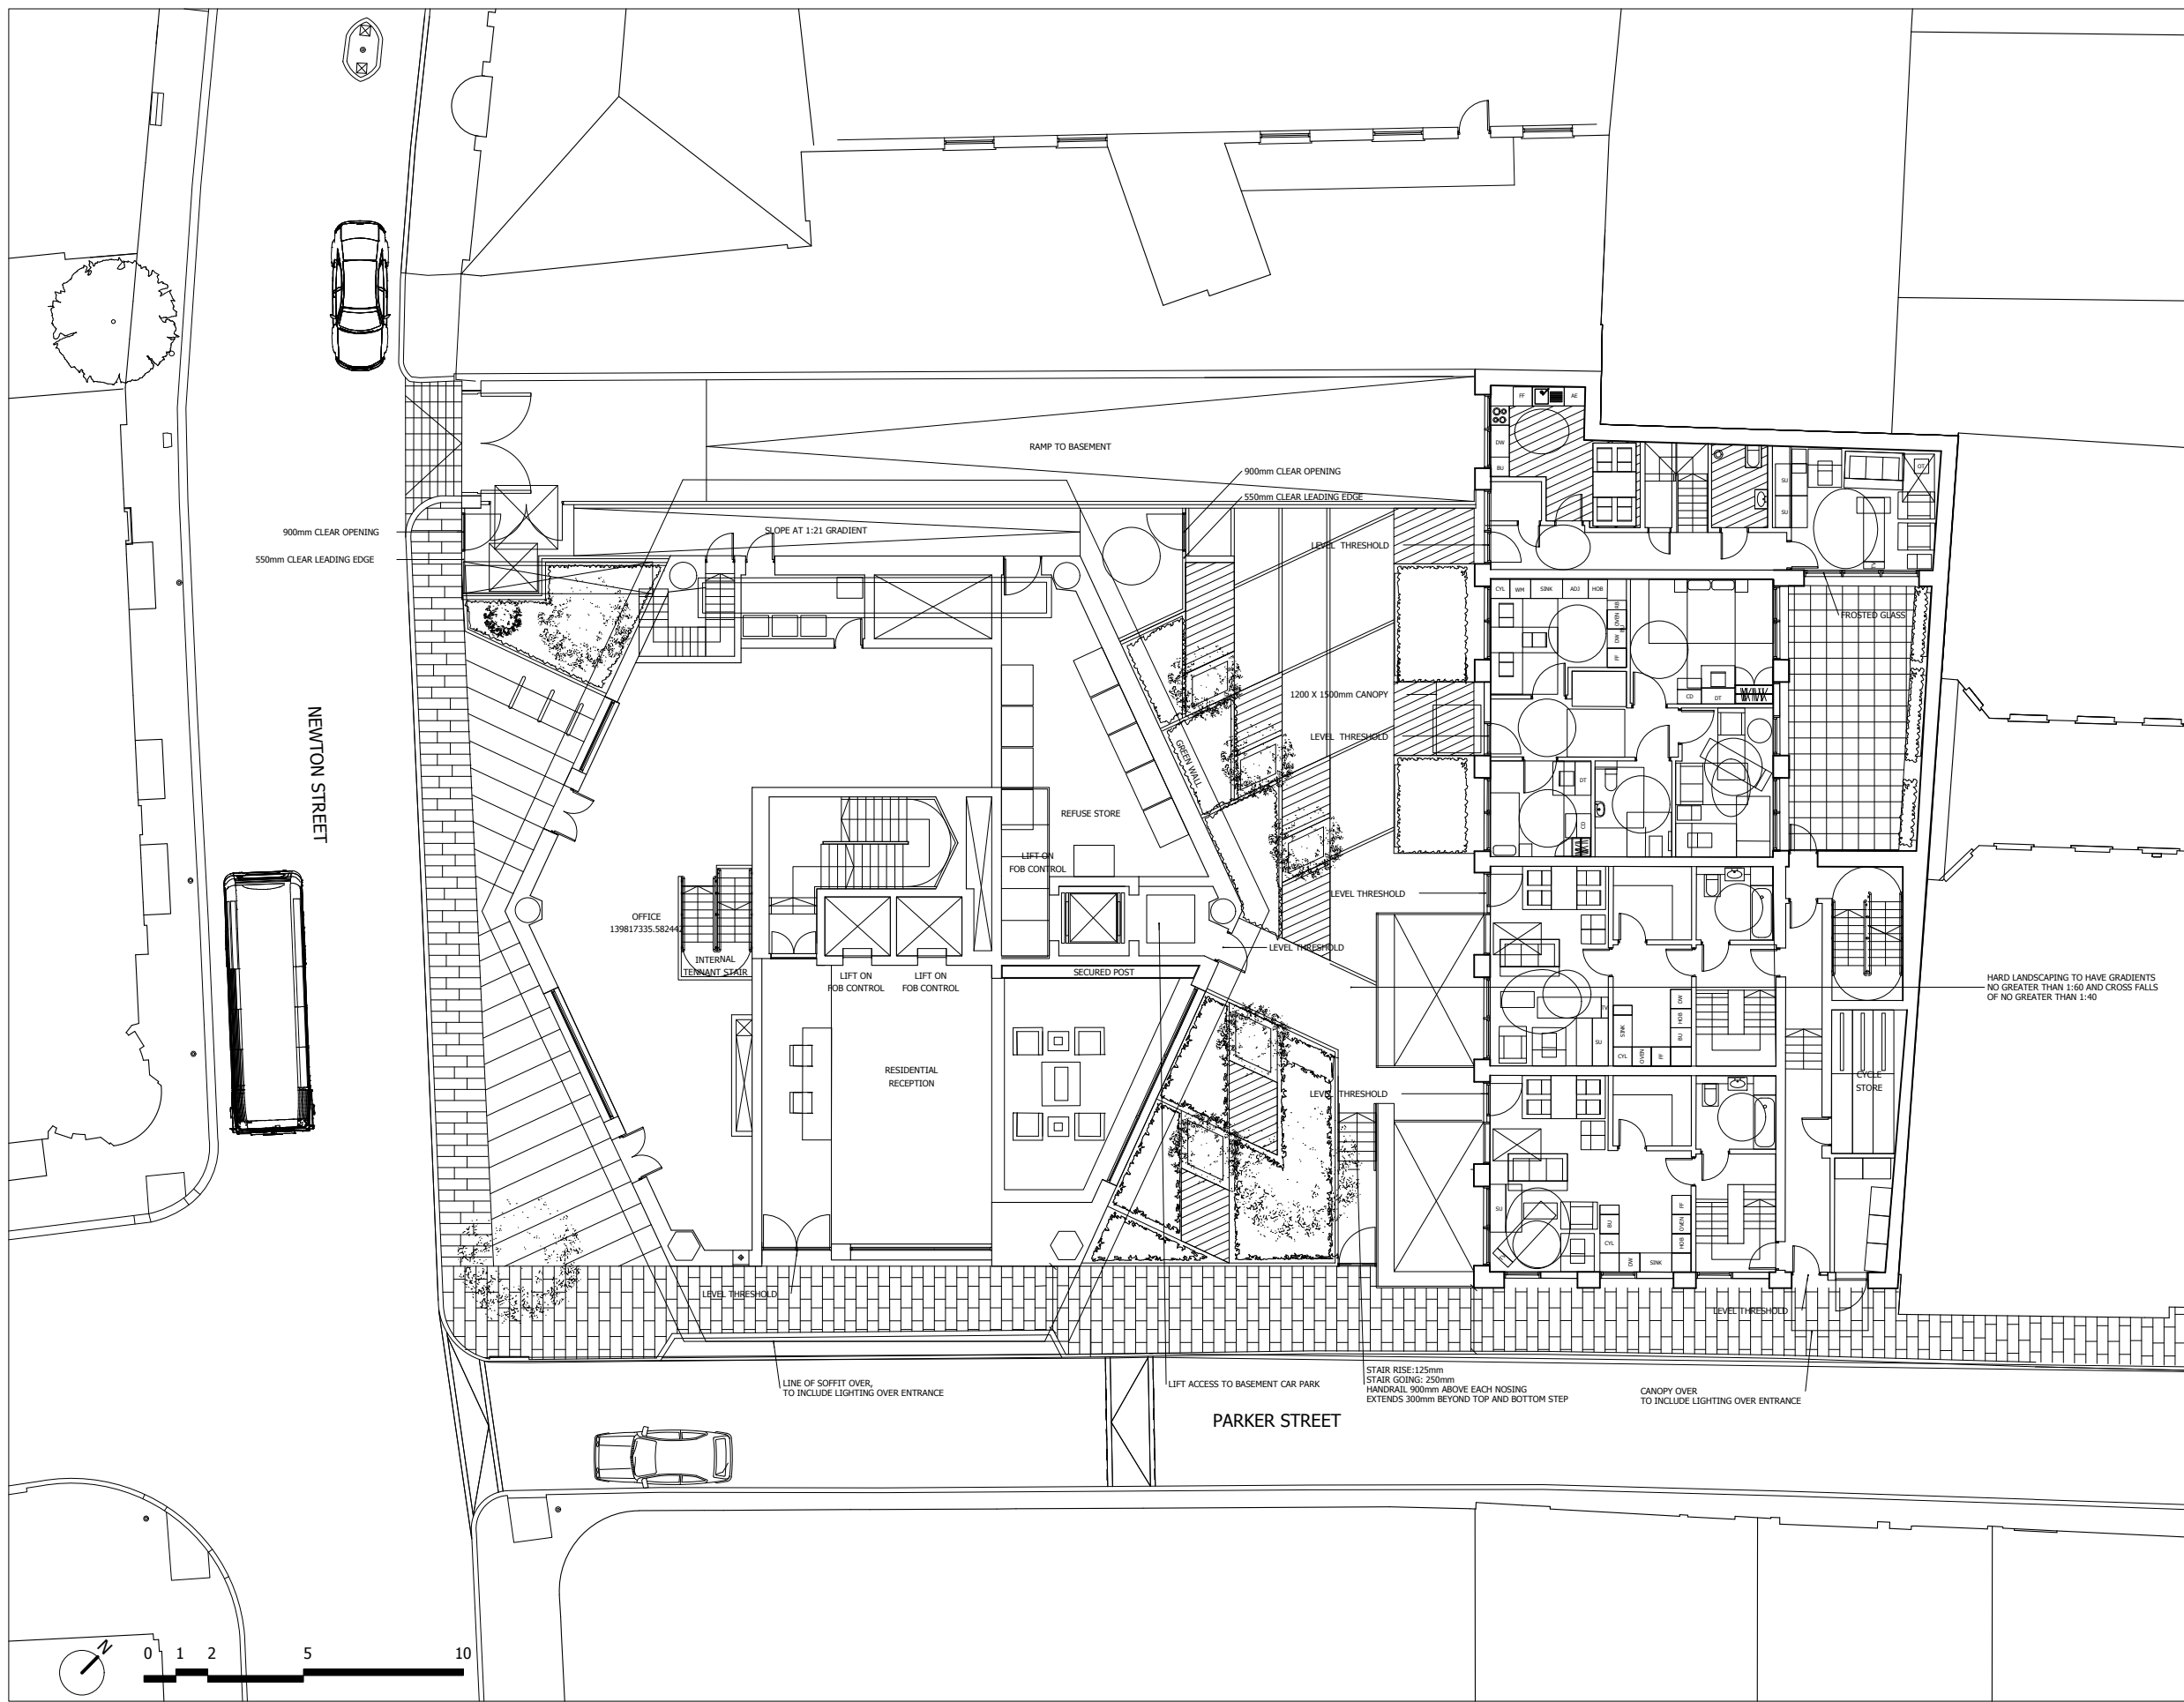

NOTES:
 DO NOT SCALE FROM THIS DRAWING.
 ALL DIMENSIONS TO BE CHECKED ON SITE.
 ALL OMISSIONS AND DISCREPANCIES TO BE REPORTED TO THE ARCHITECT IMMEDIATELY.

ALL RIGHTS RESERVED. THIS WORK IS COPYRIGHT AND CANNOT BE REPRODUCED OR COPIED OR MODIFIED IN ANY FORM OR BY ANY MEANS, GRAPHIC ELECTRONIC OR MECHANICAL, INCLUDING PHOTOCOPYING WITHOUT THE WRITTEN PERMISSION OF SQUIRE AND PARTNERS ARCHITECTS.

APPROVED

Internal Tennant Stair	16/09/14	JD	C
Issued for Planning	10/07/14	JD	B
Issued for Planning	16/04/14	JD	A
Issued for Planning	04/04/14	JD	-
Revision description	Date	Check	Rev

Squire and Partners
 77 Wicklow Street London WC1X 9JY
 T: 020 7278 5555 F: 020 7239 0495
 info@squireandpartners.com
 www.squireandpartners.com

Project
Parker Tower

Drawing
Ground Floor
Proposed
LTH Access Routes

Drawn	Date	Scale
DK	01/04/2014	1: 100@A1 1: 200@A3
Job number	Drawing number	Revision
11055	P_00_C645_003	C

