




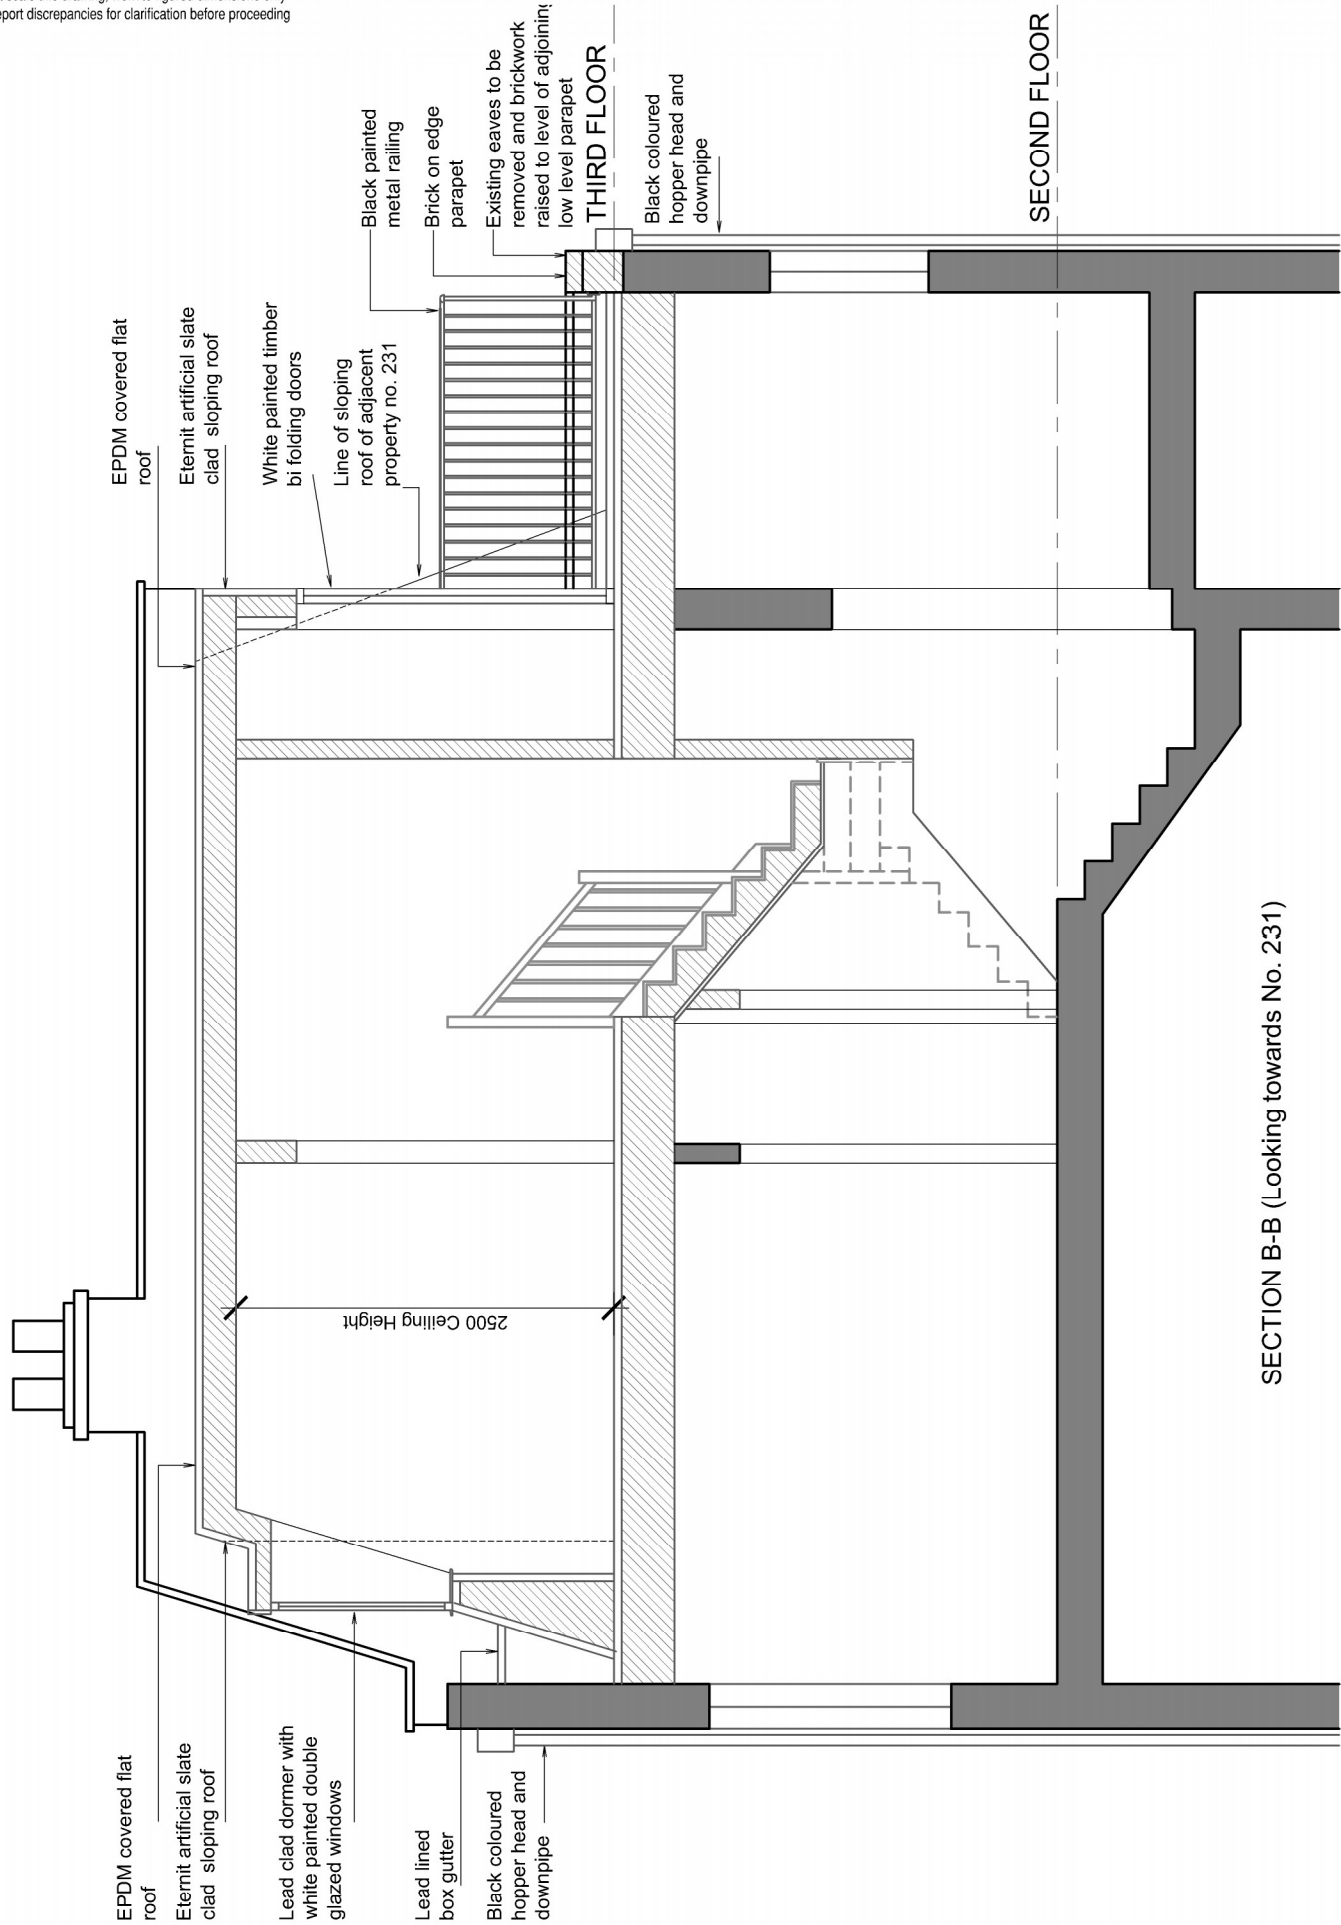

SECTION B-B (Looking towards No. 231)

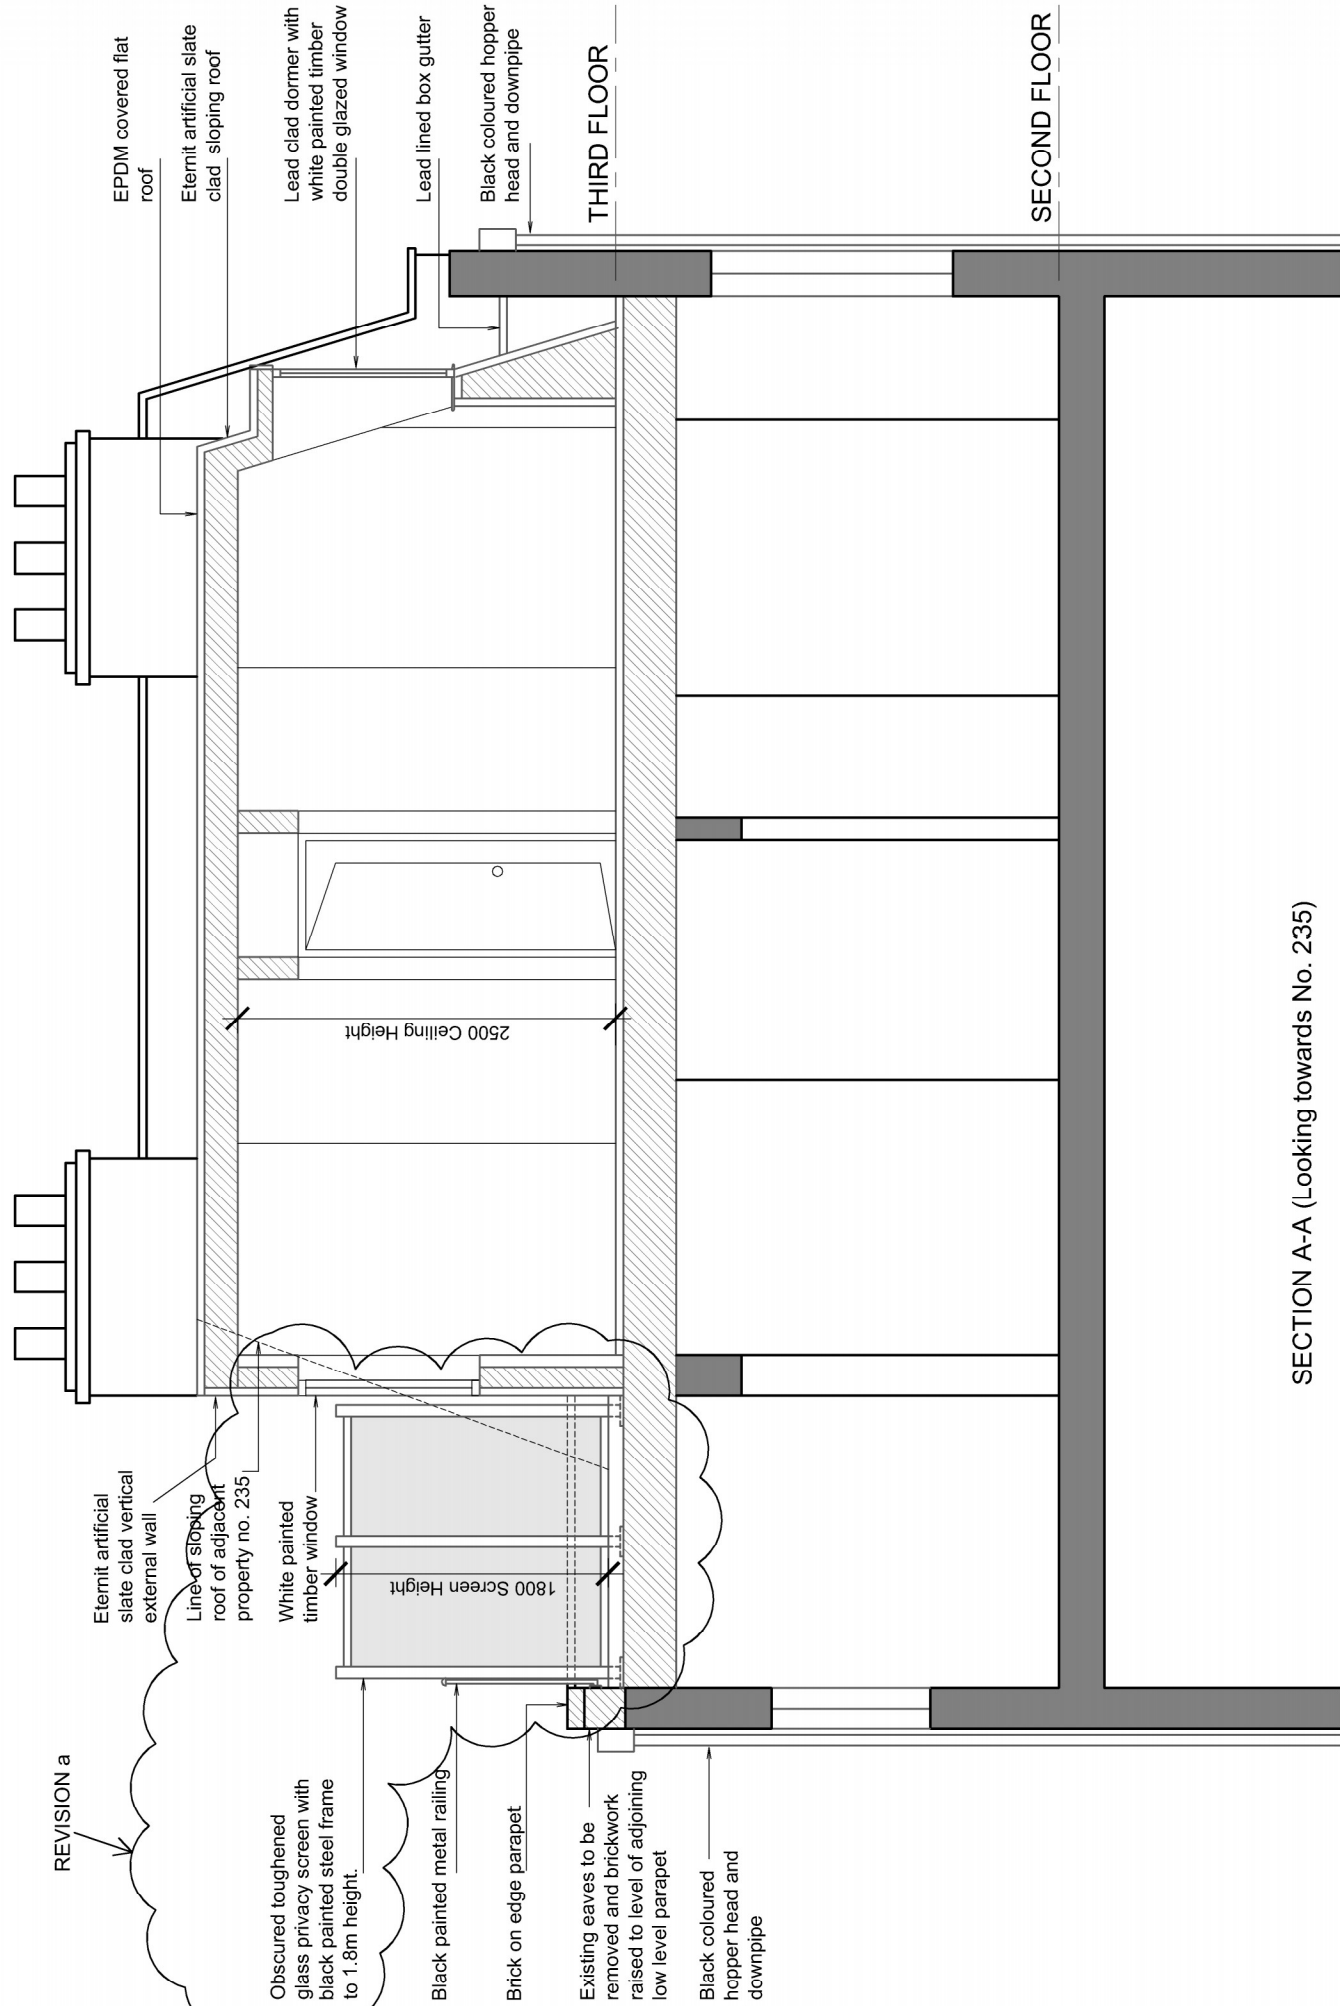

SECTION A-A (Looking towards No. 235)

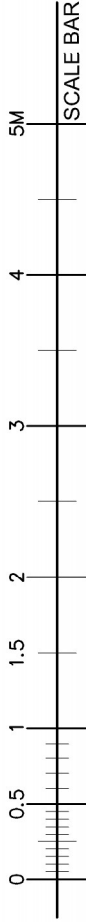

SCALE BAR @1:50

GERALD W WARREN
(Architectural Services)

77 Broomgrove Gardens Edgware Middx. HA8 5RJ
07788 756 107 email: gerald.warren@ntlworld.com

Project Name: Mr. Tyrone Williams
233 Royal College St, Camden Town, NW1 9LT

Drawing Title: Proposed Sections AA & BB

Project Number: 21505-L

Date: 03-12-15 Scale: 1:50 @ A3

05