



Front view

New wooden sash windows to match existing

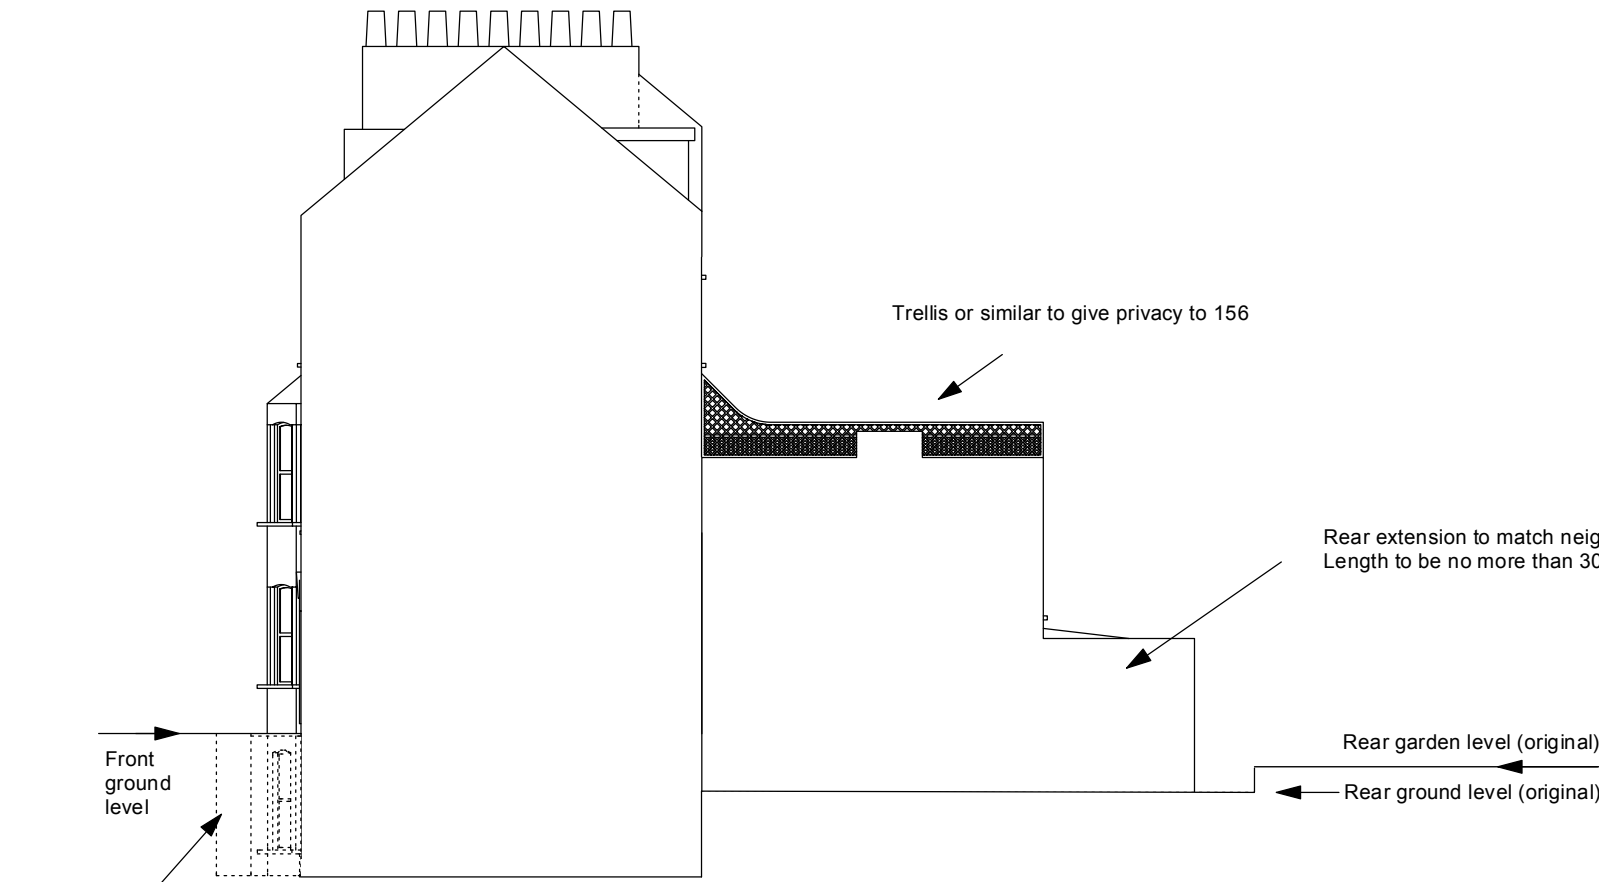


View from 156 looking NE

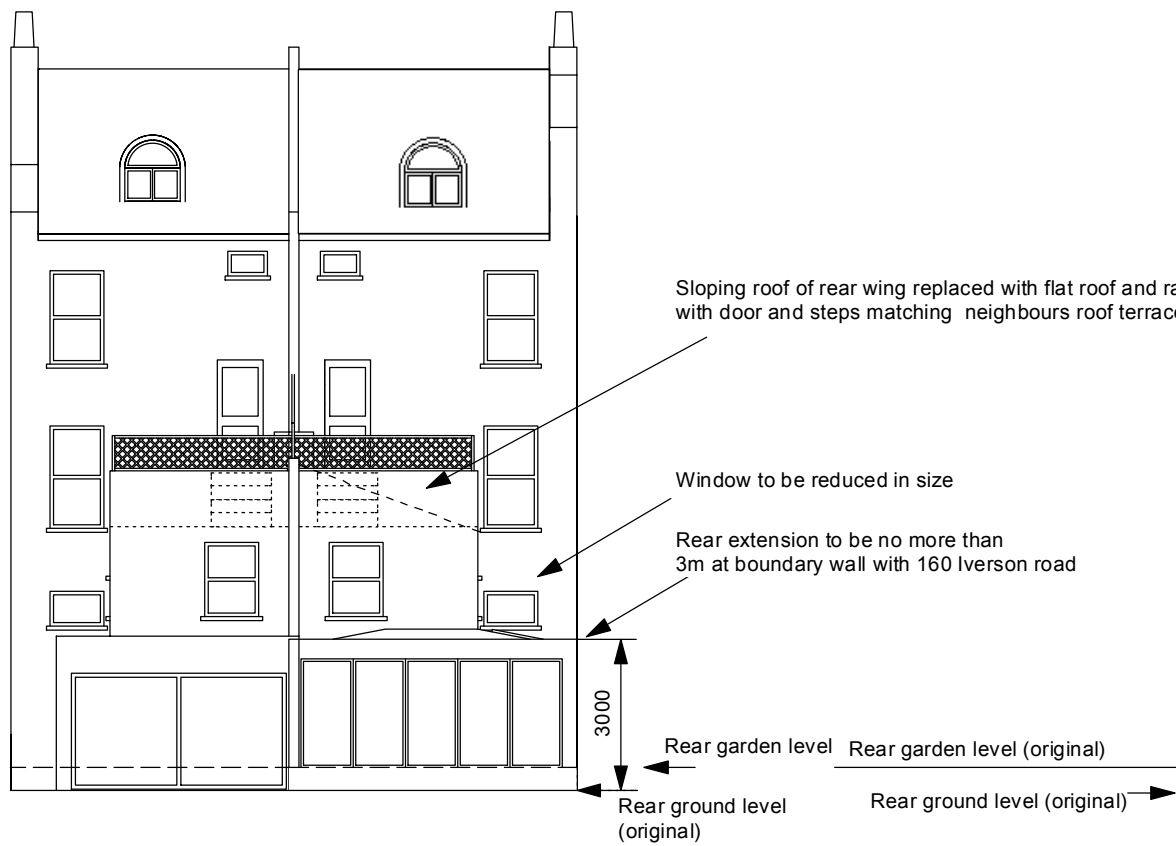

Rear view

Rear of next door 156

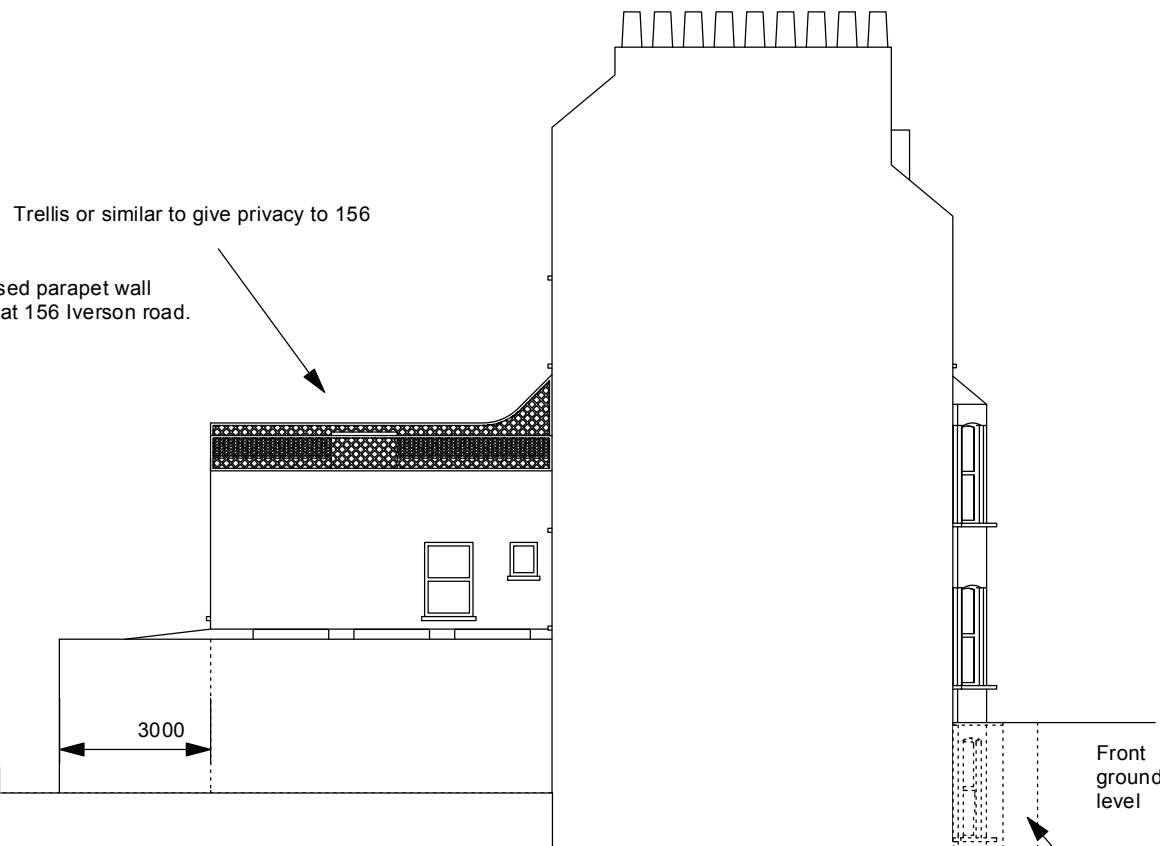

View from 160 looking SW

Name
Mr Thomas Schneider

Address
158 Iverson Road, NW6 2HH

Scale @ A3
1 : 150

Date
08/01/2016

Title
Proposed Elevations

Drawing no.
03.103c