
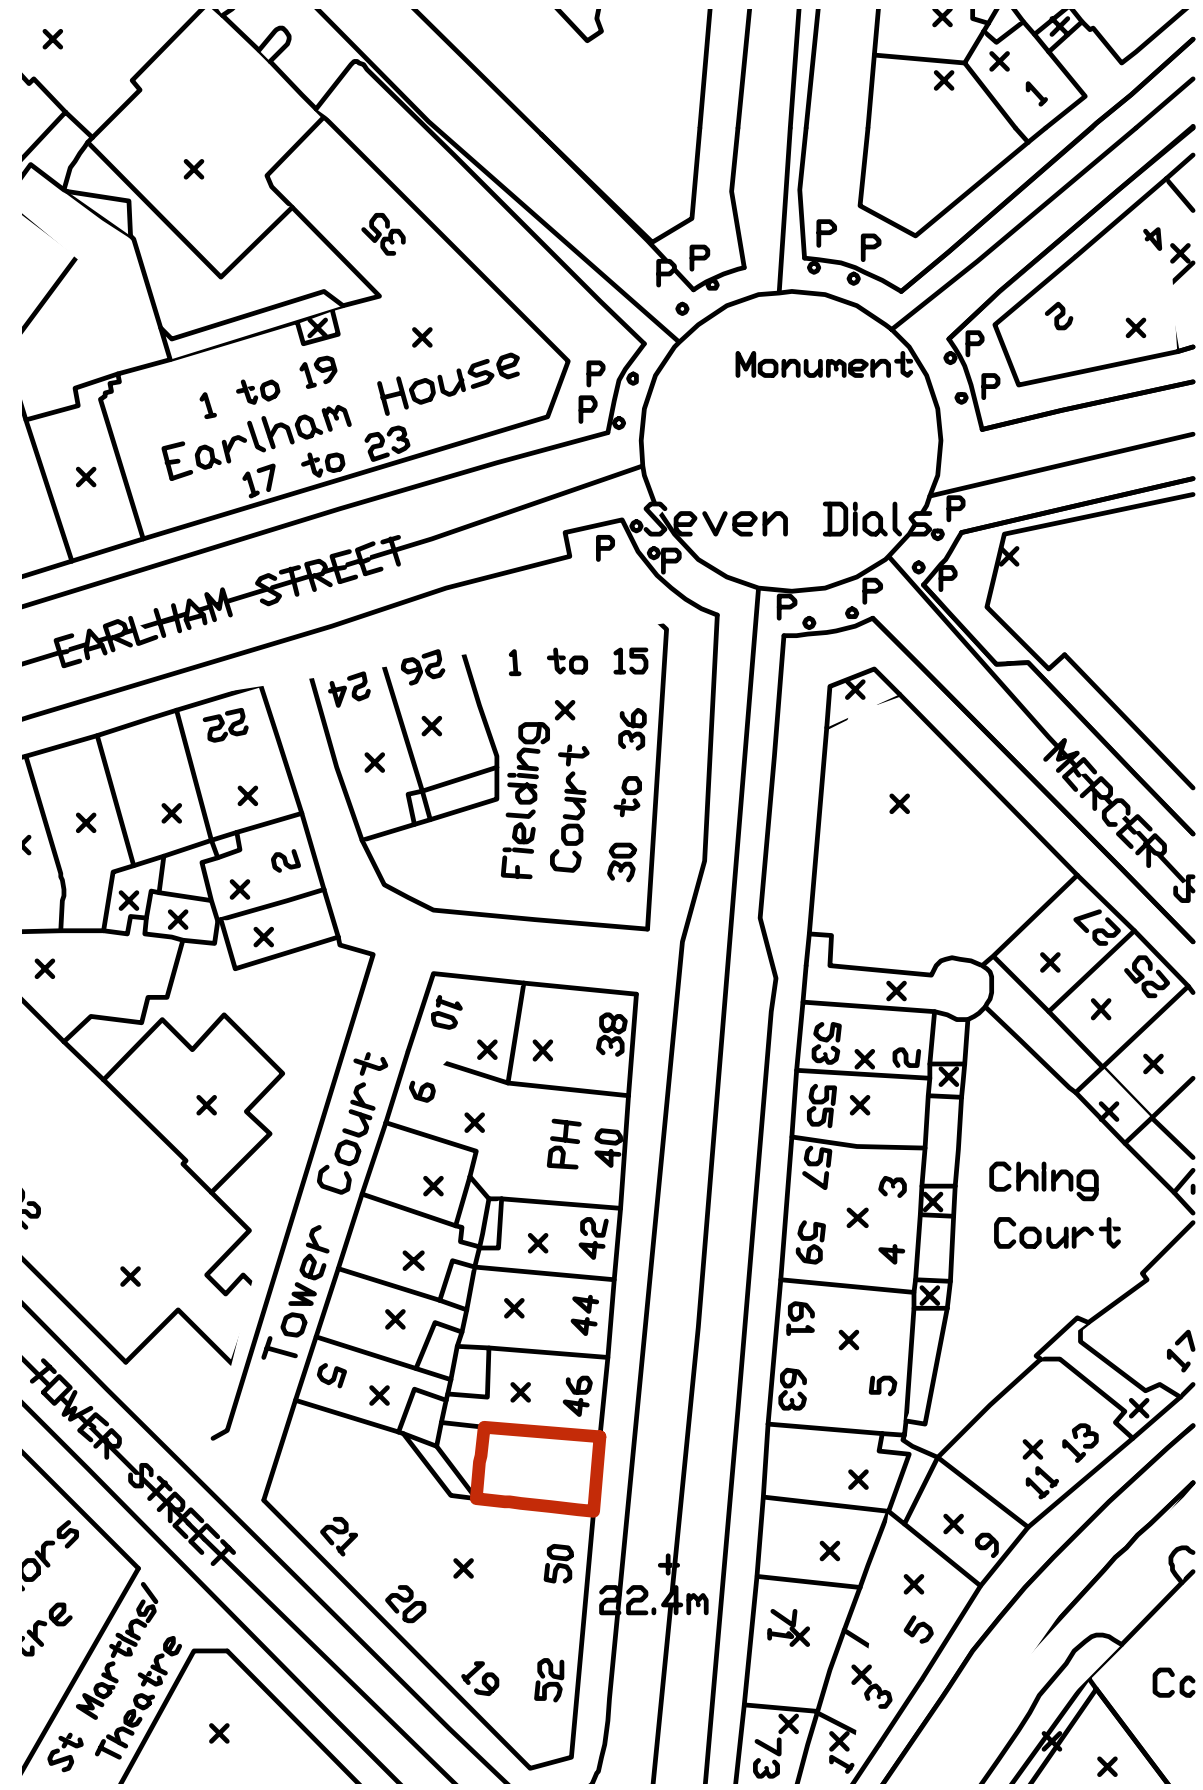



100.0m  
50.0m  
25.0m  
12.5m

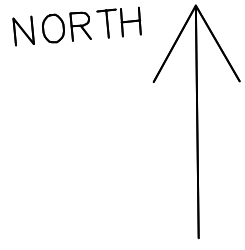

 49BIS RUE PLANCHAT 75020, PARIS	
DRAWING TITLE BLOCK PLAN	
ADDRESS 48 MONMOUTH STREET, LONDON WC2	
PROJECT NAME	DATE 22/12/2015
	SCALE 1:500 @A3
CLIENT LE LABO	DRAWING NO. 0229122015