
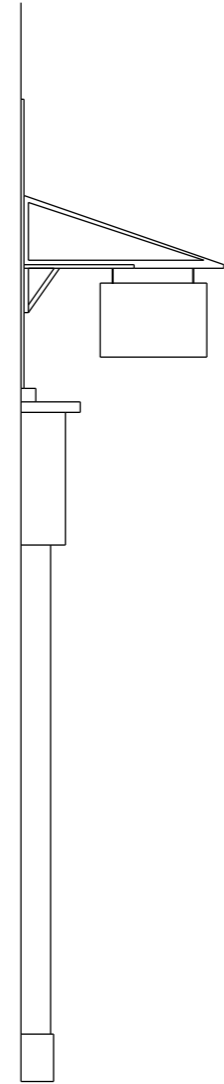


10.0m  
5.0m  
3.0m  
1.0m

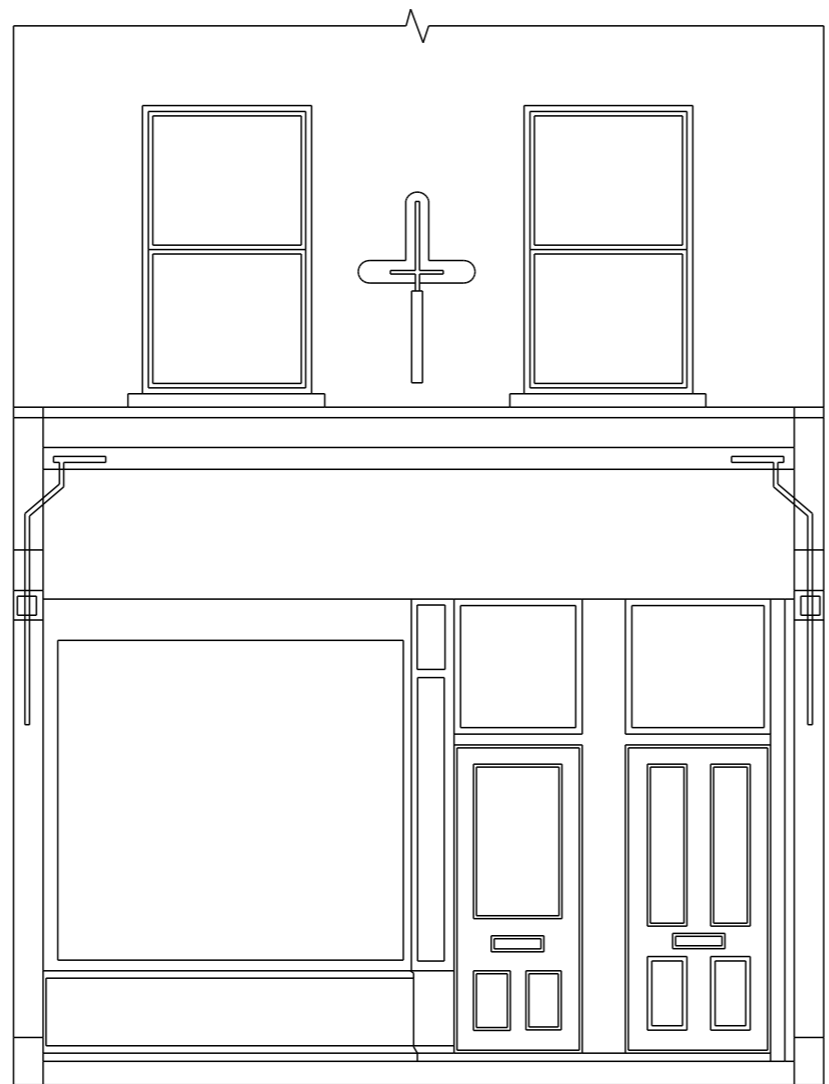

 49BIS RUE PLANCHAT 75020, PARIS	
DRAWING TITLE <b>EXISTING ELEVATION</b>	
ADDRESS <b>48 MONMOUTH STREET, LONDON WC2</b>	
PROJECT NAME	DATE 22/12/2015
	SCALE 1:50 @A3
CLIENT <b>LE LABO</b>	DRAWING NO. 0729122015